

VESTING TENTATIVE MAP
ACACIA AVENUE AT EL CAMINO REAL
FOR CONDOMINIUM PURPOSES
CITY OF PALO ALTO, CALIFORNIA

PROJECT SUMMARY:

1. OWNER/SUBDIVIDER:

DIVIDEND HOMES
385 WOODVIEW AVENUE, SUITE 100
MORGAN HILL CA, 95037
CONTACT: JOSH VROTSOS
PHONE: (408) 762-7108
2. MAP PREPARED BY:

BKF ENGINEERS
1730 N. FIRST STREET, SUITE 600
SAN JOSE, CA, 95112
CONTACT: PHONG KIET
PHONE: (408) 467-9100
3. APN:

132-37-075
4. GENERAL PLAN USE:

MULTI-FAMILY RESIDENTIAL: 30,615 SF
SINGLE-FAMILY RESIDENTIAL: 4,958 SF
5. HISTORIC NEIGHBORHOOD:

VENTURA
6. EXISTING LAND USE:

UNCOVERED PARKING
7. PROPOSED LAND USE:

MULTI-FAMILY RESIDENTIAL
8. EXISTING ZONING:

MULTI-FAMILY RESIDENTIAL (RM-30): 30,615 SF
SINGLE-FAMILY RESIDENTIAL (R-1): 4,958 SF
9. WATER SUPPLY:

CITY OF PALO ALTO
10. POWER AND GAS SUPPLY:

CITY OF PALO ALTO
11. TELEPHONE:

COMCAST
12. INTERNET:

AT&T
13. NO. OF EXISTING LOTS:

1
14. NO. OF PROPOSED LOTS:

1
15. TOTAL GROSS ACREAGE:


0.82± ACRES
16. SOIL TYPE:

FATTY CLAY/LEAN CLAY WITH SAND
17. DEPTH TO GROUNDWATER:

10' TO 15'
18. FLOOD ZONE ELEVATION:

ZONE X
19. NO. OF UNITS PROPOSED:

16 RESIDENTIAL CONDOMINIUM UNITS

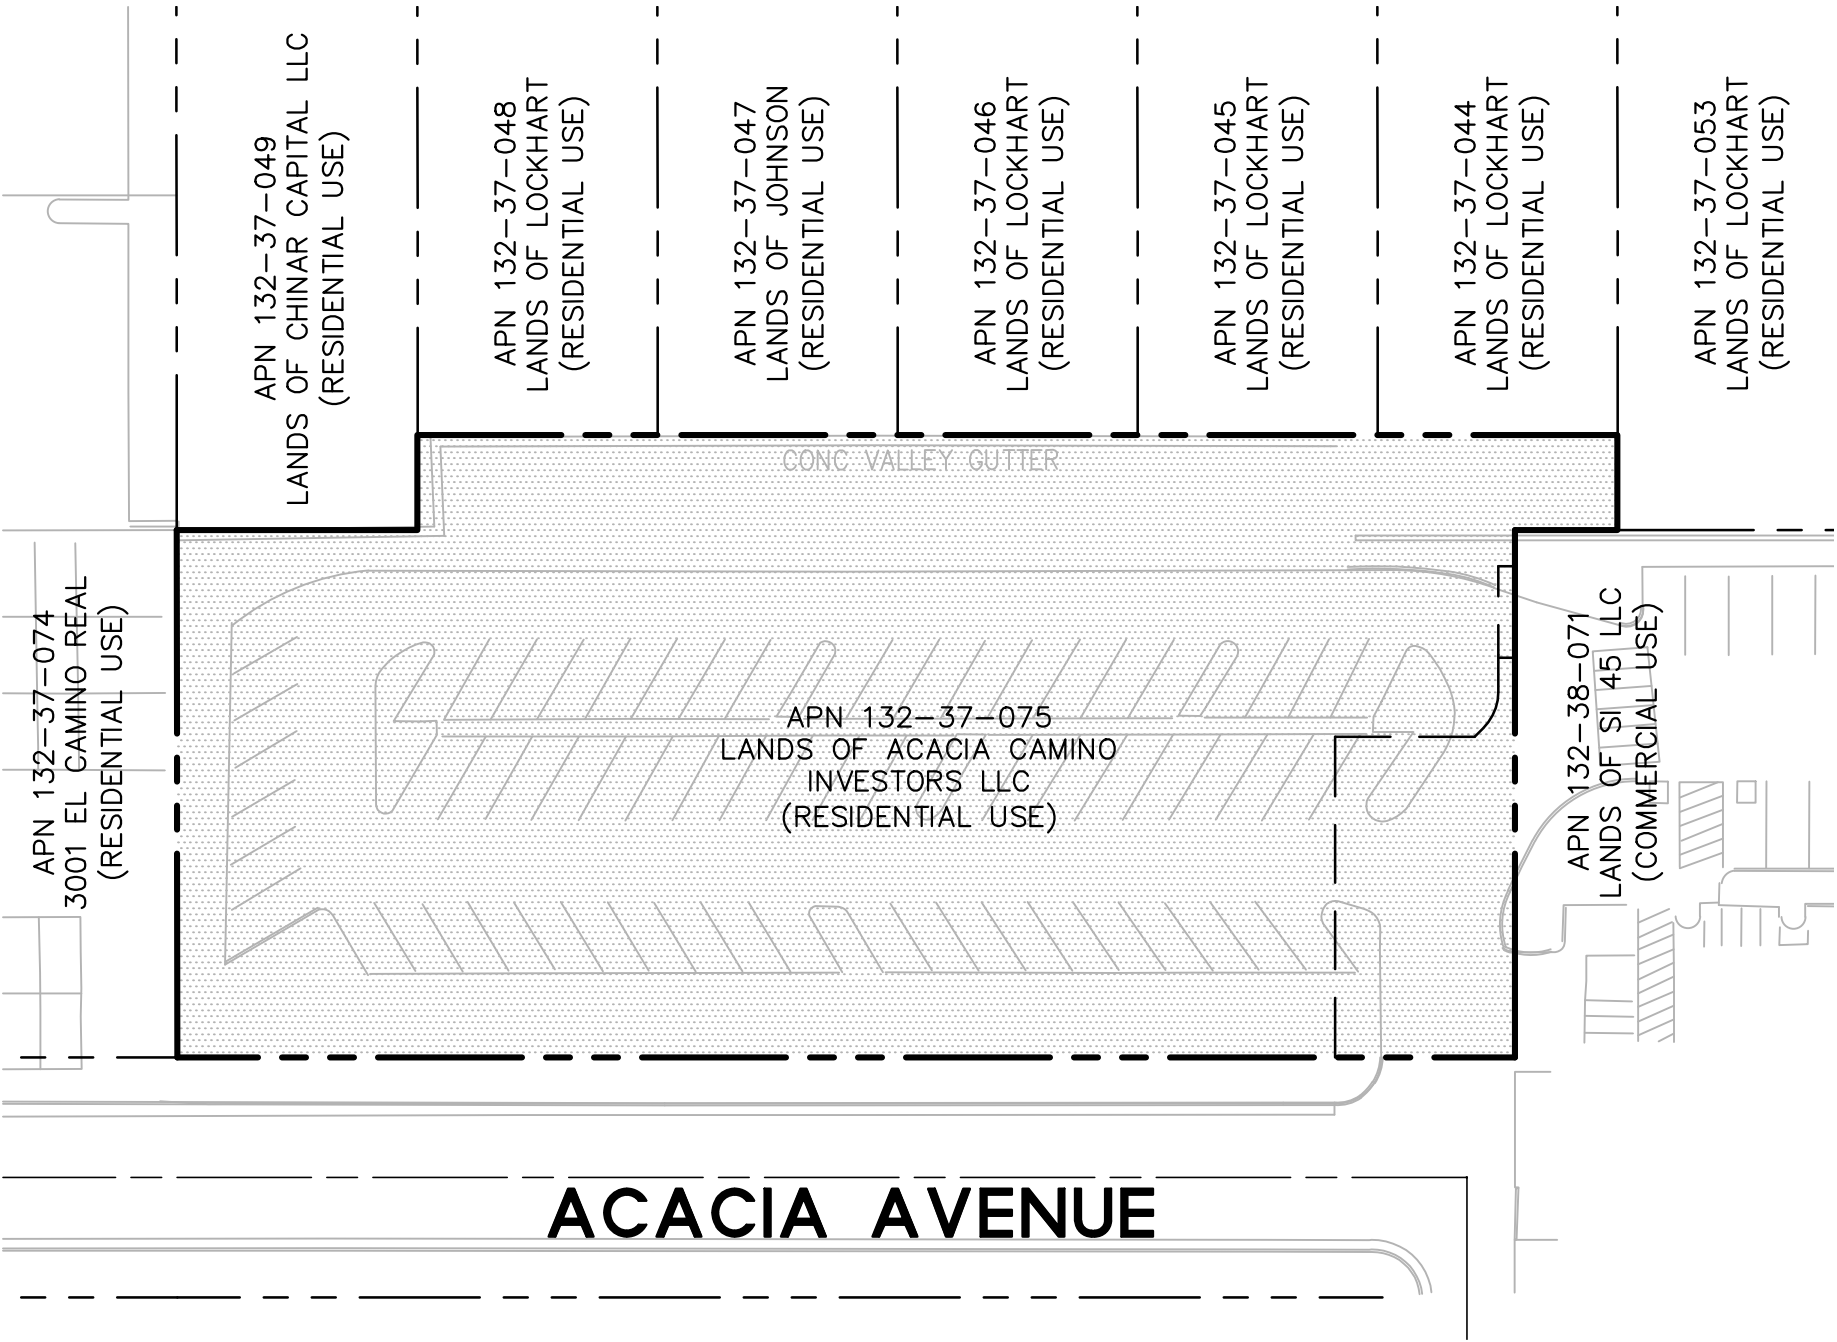

LOCATION MAP

SCALE: 1"=40'



VICINITY MAP

NTS

SHEET INDEX

SHEET	DESCRIPTION
C1.0	TITLE SHEET
C2.0	VESTING TENTATIVE MAP
C3.0	EXISTING CONDITIONS
C4.0	PRELIMINARY SITE PLAN
C5.0	PRELIMINARY GRADING AND DRAINAGE PLAN
C6.0	PRELIMINARY UTILITY PLAN
C7.0	PRELIMINARY STORMWATER CONTROL PLAN

LEGEND

	PROPERTY LINE
	ADJACENT LOT LINE
	STREET CENTER LINE
	PROJECT AREA

BASIS OF BEARINGS:

THE BEARING N16°03'00"E OF THE CENTERLINE OF ACACIA AVENUE AS SHOWN ON THAT CERTAIN PARCEL MAP FILED FOR RECORD IN BOOK 883 OF PARCEL MAPS AT PAGE 17, SANTA CLARA COUNTY RECORDS WAS TAKEN AS THE BASIS OF BEARINGS SHOWN HEREON.

ELEVATION DATUM:

THE ELEVATIONS SHOWN ARE BASED ON FOUND EXISTING CONTROL POINTS PROVIDED BY ALTA SURVEY PREPARED BY KIER & WRIGHT IN SEPTEMBER, 2019.

ABBREVIATIONS

SYMBOL	DESCRIPTION	SYMBOL	DESCRIPTION
AC	ASPHALT CONCRETE	LG	LIP OF GUTTER
AD	AREA DRAIN	MH	MANHOLE
APN	ASSESSOR'S PARCEL NUMBER	MON	MONUMENT
BLDG	BUILDING	(N)	NORTH/NEW
BM	BENCH MARK	N.G.V.D.	NATIONAL GEODETICS VERTICAL DATUM
BW	BACK OF WALK/	NO., #	NUMBER
	BOTTOM OF WALL	NTS	NOT TO SCALE
C&G	CURB & GUTTER	PCC	PORTLAND CEMENT CONCRETE
C , CL	CENTERLINE	PL	PROPERTY LINE
CON	CONCRETE	PT	POINT
CR	CURB RETURN	PV	PAVEMENT
CVC	CENTER OF VERTICAL CURVE	R	RADIUS
DIA	DIAMETER	RCP	REINFORCED CONCRETE PIPE
DWG	DRAWING	RT	RIGHT
ECR	END OF CURB RETURN	ROW	RIGHT OF WAY
EL	ELEVATION	(S) OR S.	SOUTH
EP	EDGE OF PAVEMENT	ST.	STREET
E.V.A.E.	EMERGENCY VEHICLE ACCESS EASEMENT	STD	STANDARD
EVC	END VERTICAL CURVE	SW	SIDEWALK
EX	EXISTING	TYP.	TYPICAL
F/C	FACE OF CURB	VC	VERTICAL CURVE
FT	FEET	VIF	VERIFY IN FIELD
LT	LEFT	W/	WITH
L	LENGTH	(W)	WEST
LF	LINEAR FEET		

NOTES:

1. THE FILING OF THIS VESTING TENTATIVE MAP IS CONCURRENT TO THE ARCHITECTURAL REVIEW BOARD PACKAGE (PLN# 23PLN-00058).
2. THIS MAP PROVIDES FOR THE CREATION OF A SINGLE, DEVELOPABLE LOT TO BE FURTHER SUBDIVIDED VIA SEPARATE RESIDENTIAL CONDOMINIUM MAP INTO 16 RESIDENTIAL CONDOMINIUM UNITS.
3. UTILITY DEDICATIONS: THE ON-SITE STORM DRAIN, SANITARY SEWER, AND WATER SYSTEMS WILL BE PRIVATELY MAINTAINED.

BKF ENGINEERS
1730 N. FIRST STREET
SUITE 600
SAN JOSE, CA 95112
(408) 467-9100
www.bkf.com




VESTING TENTATIVE MAP
ACACIA AVENUE AT EL CAMINO REAL
TITLE SHEET
PALO ALTO SANTA CLARA COUNTY CA



Date: 11/08/23
Scale: AS SHOWN
Design: CA/JH
Drawn: JH
Approved: PK
Job No: C20221113

Drawing Number:
C1.0
1 OF 7

\\BKF-1\proj\2022\20221113\proj\CA\1\Acacia\2\Tentative\SheetA\Tentative.dwg
11-15-23
DRAWING NAME:
PROJECT NO.:
DATE:

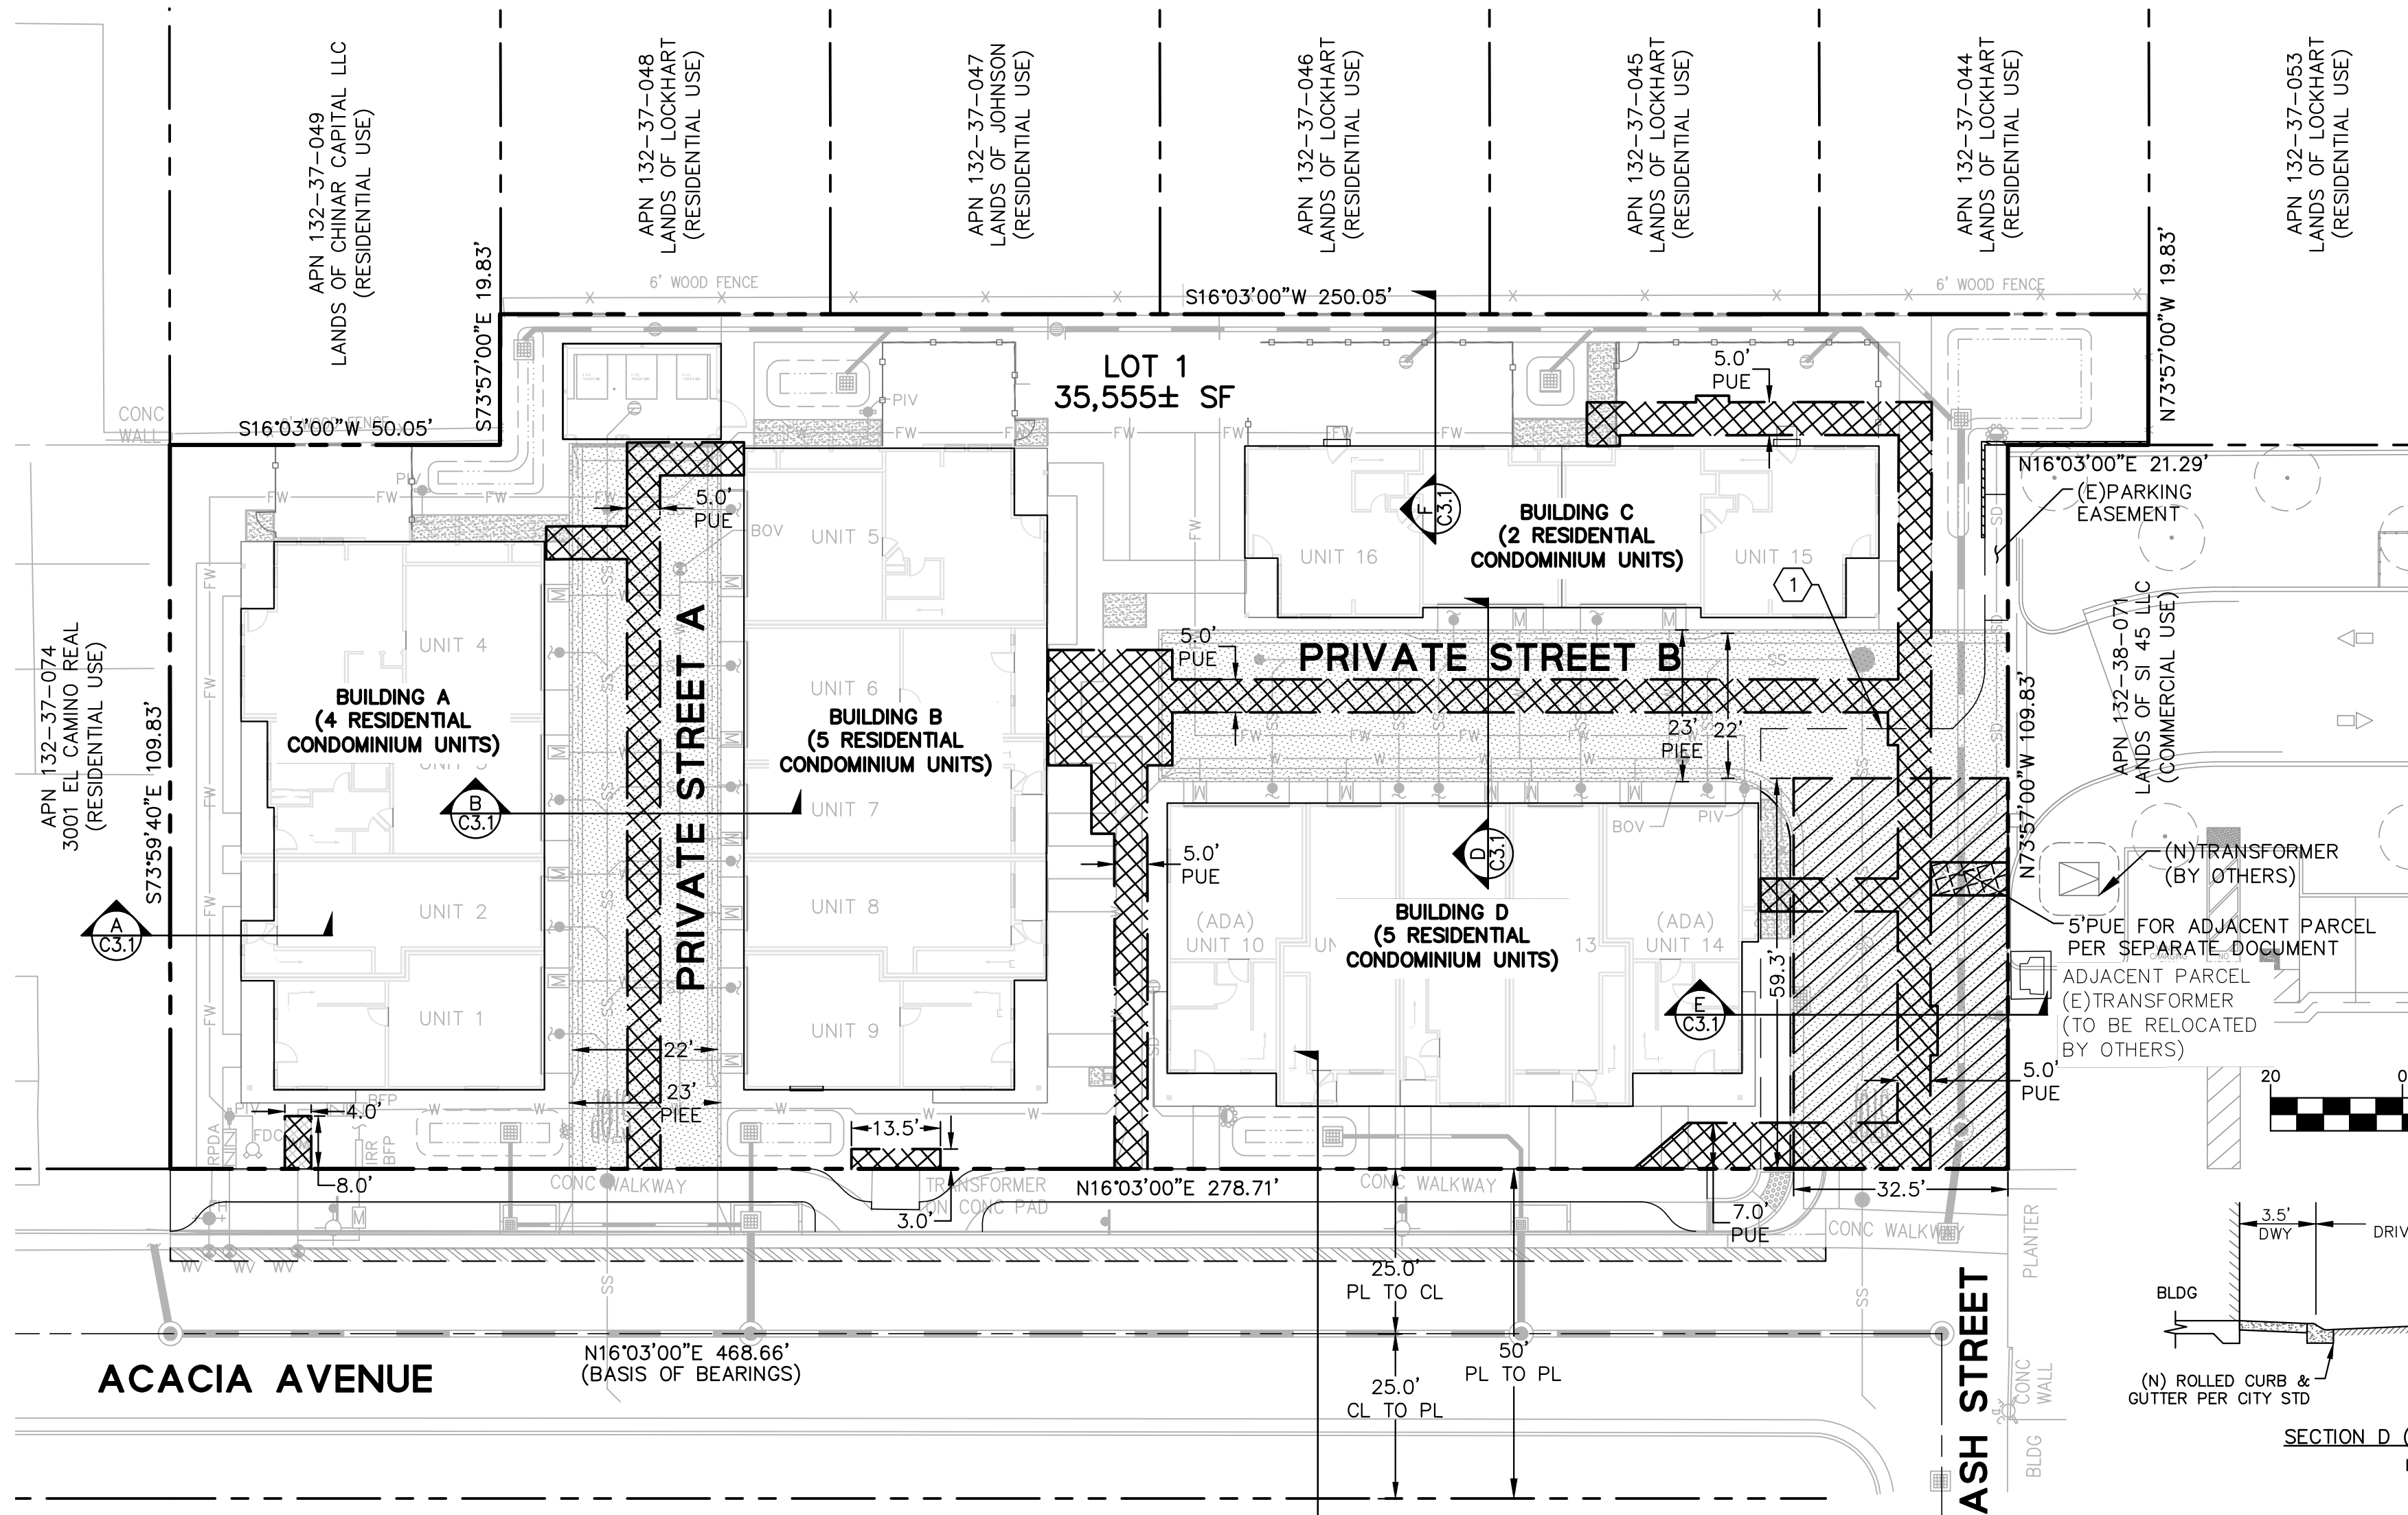


LEGEND

BOUNDARY LINE	---
LOT LINE	---
EX. EASEMENT LINE	---
PR. EASEMENT LINE	---
ROADWAY CENTER LINE	---
PUBLIC UTILITY EASEMENT (PUE)	
PRIVATE INGRESS/EGRESS EASEMENT (PIEE) FROM BACK OF CURB TO BACK OF CURB	
EMERGENCY VEHICLE ACCESS EASEMENT	
PUBLIC UTILITY EASEMENT FOR ADJACENT PARCEL PER SEPARATE DOCUMENT	


KEYNOTE

- ① (E)INGRESS/EGRESS EASEMENT & NON-EXCLUSIVE UTILITY EASEMENT TO REMAIN. ADJACENT PROPERTY OWNER HAS APPROVED A 5' LANDSCAPE AND CURB SECTION WITHIN THE EASEMENT.

ABBREVIATIONS:
LS LANDSCAPE

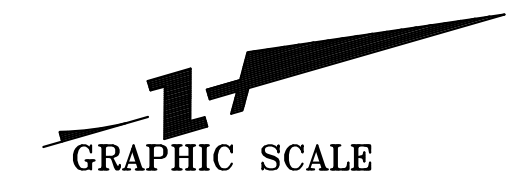


(IN FEET)
1 inch = 20 ft.

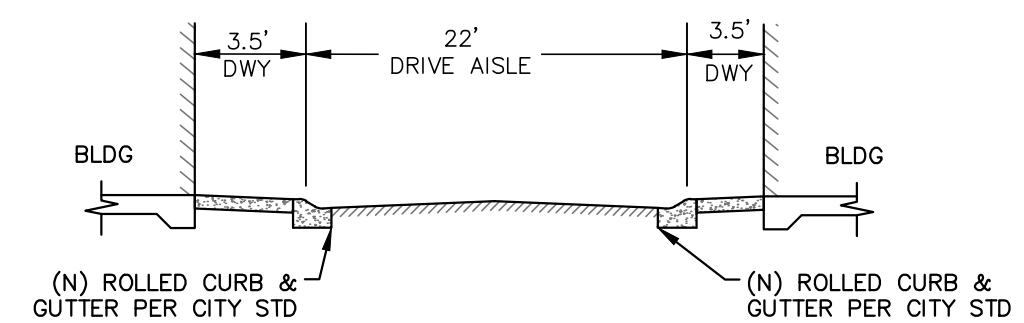


SECTION D (PRIVATE ALLEY)

N.T.S.

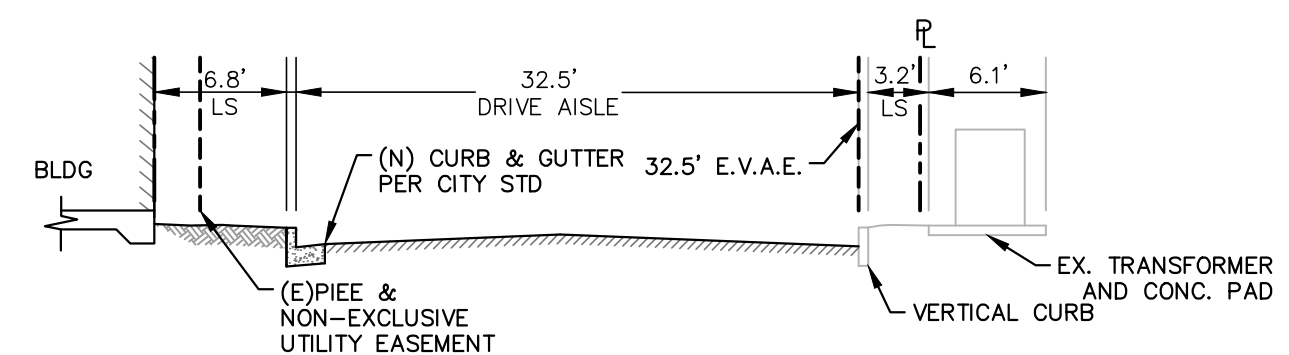


SECTION E (DRIVE AISLE)

N.T.S.

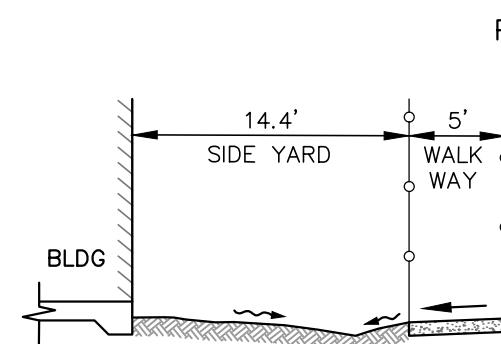


SECTION F (WALKWAY)

N.T.S.

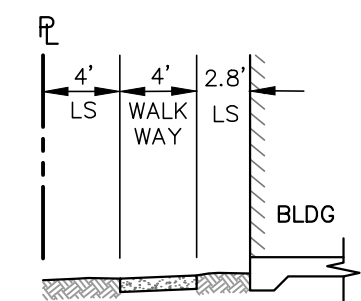


SECTION A (WALKWAY)

N.T.S.

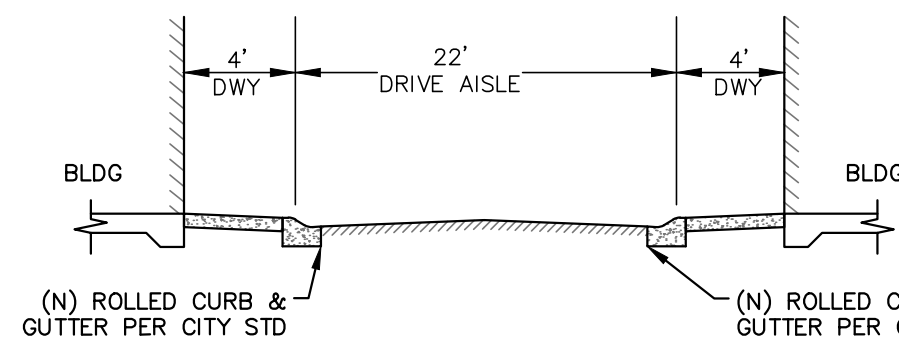

SECTION B (PRIVATE ALLEY)

N.T.S.

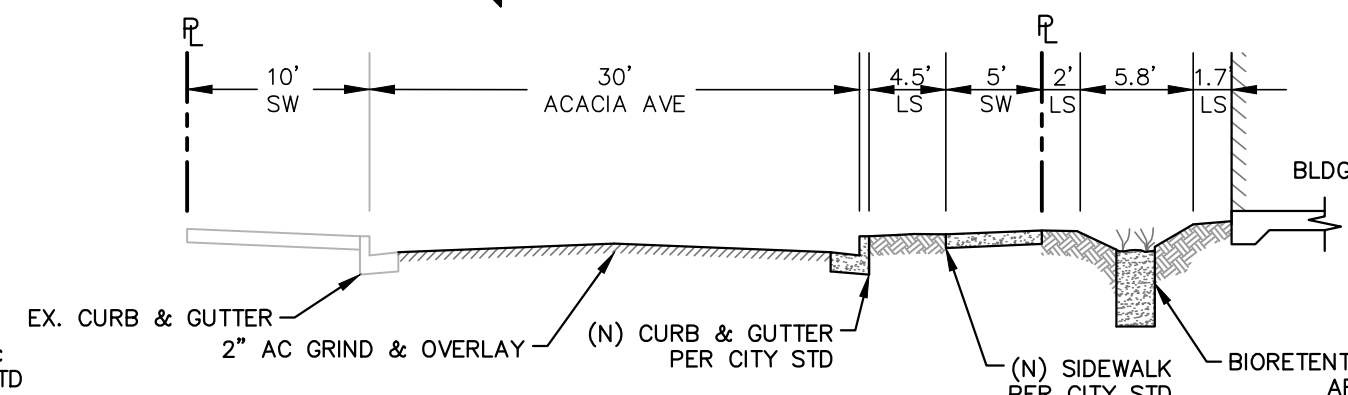

SECTION C (ACACIA AVE)

N.T.S.

BKF ENGINEERS
1730 N. FIRST STREET
SUITE 600
SAN JOSE, CA 95112
(408) 467-9100
www.bkf.com



VESTING TENTATIVE MAP
ACACIA AVENUE AT EL CAMINO REAL
VESTING TENTATIVE MAP
PALO ALTO SANTA CLARA COUNTY CA




Date: 11/08/23
Scale: AS SHOWN
Design: CA/JH
Drawn: JH
Approved: PK
Job No: C20221113

Drawing Number:

C2.0

2 OF 7

\\BKF\eng\proj\2022\20221113\proj\01\01\Acacia\Tentative\Sheet\Tentative\Tentative.dwg
11-15-23
DRAWING NAME: ACACIA AVENUE
PROJECT NO: 20221113

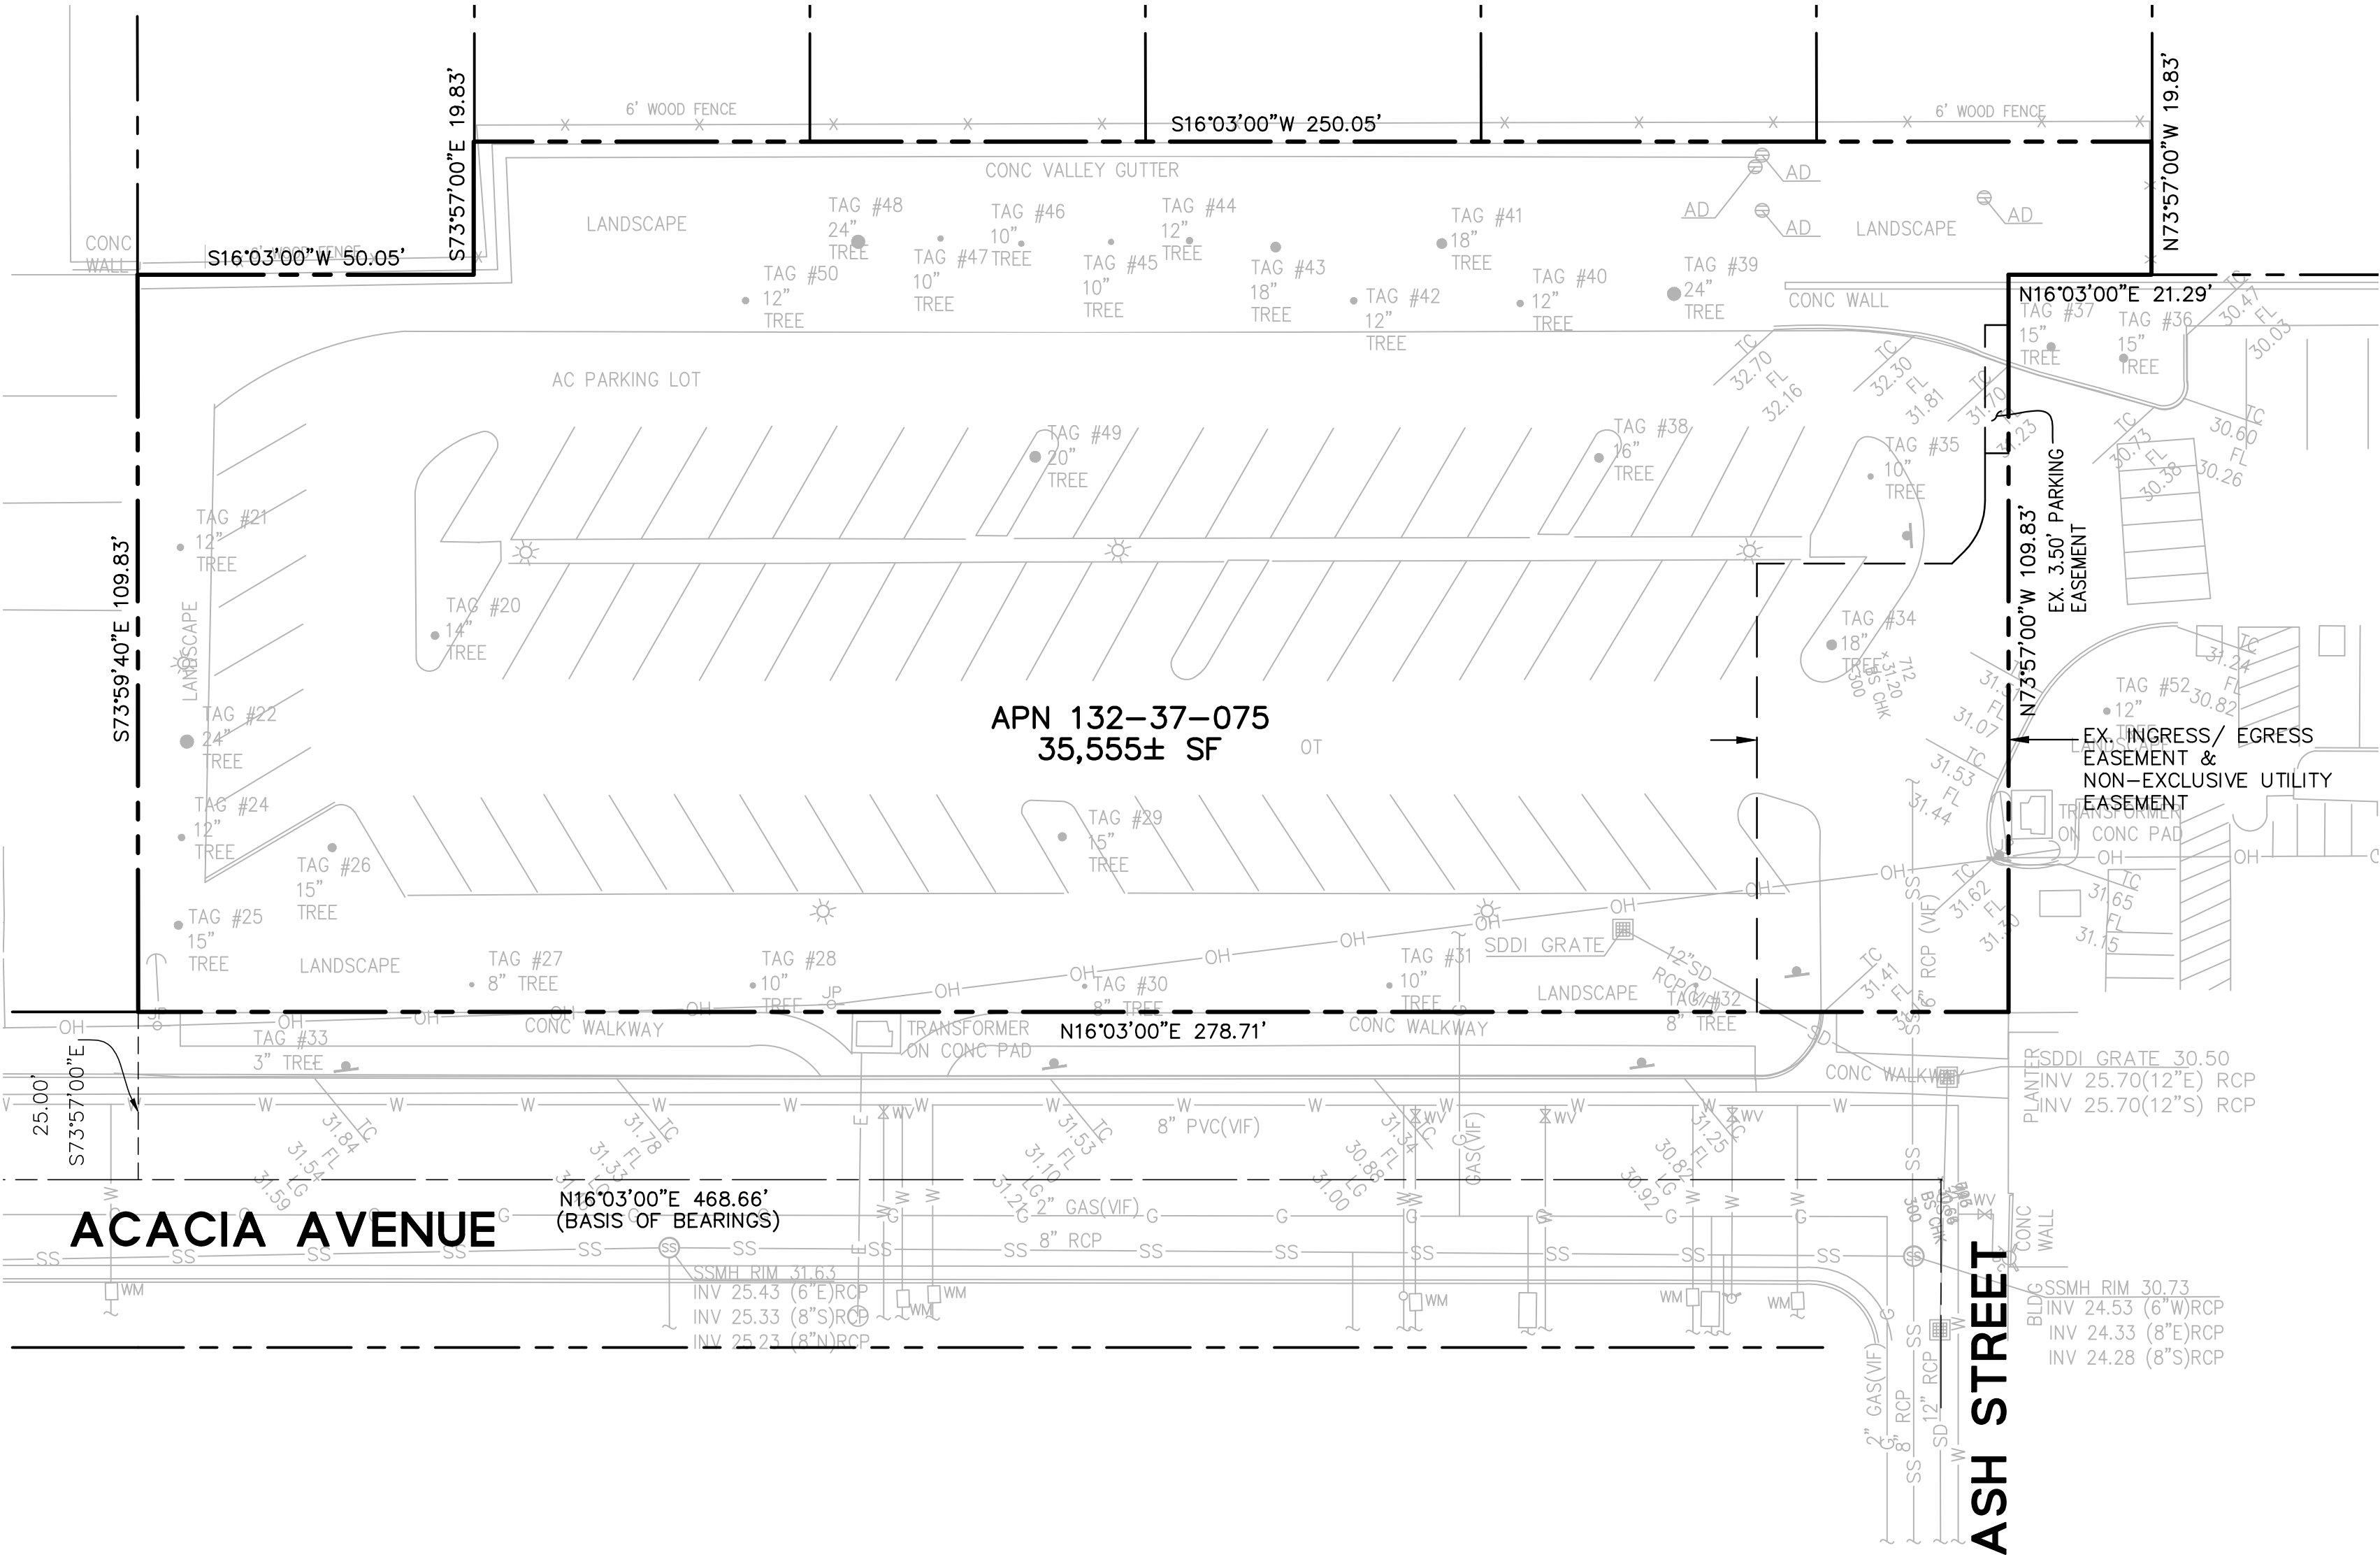

SURVEY NOTES

BASIS OF BEARINGS:

THE BEARING N16°03'00"E OF THE CENTERLINE OF ACACIA AVENUE AS SHOWN ON THAT CERTAIN PARCEL MAP FILED FOR RECORD IN BOOK 883 OF PARCEL MAPS AT PAGE 17, SANTA CLARA COUNTY RECORDS WAS TAKEN AS THE BASIS OF BEARINGS SHOWN HEREON.

ELEVATION DATUM:


THE ELEVATIONS SHOWN ARE BASED ON FOUND EXISTING CONTROL POINTS PROVIDED BY ALTA SURVEY PREPARED BY KIER & WRIGHT IN SEPTEMBER, 2019.

GENERAL NOTES:

- DATE OF FIELD SURVEY: SEPTEMBER 2022
- ALL DISTANCES AND DIMENSIONS ARE SHOWN IN FEET AND DECIMALS THEREOF.
- THE TYPES, LOCATIONS, AND SIZES OF EXISTING UNDERGROUND UTILITIES AS SHOWN ON THIS TOPOGRAPHIC SURVEY ARE BASED ON AS-BUILT MAPS, GIS MAPS, AND OTHER UTILITY INFORMATION FROM DIFFERENT SOURCES. ONLY ACTUAL EXCAVATION WILL REVEAL THE TYPES, EXTENT, SIZES, LOCATIONS AND DEPTHS OF SUCH UNDERGROUND UTILITIES. A REASONABLE EFFORT HAS BEEN MADE TO DELINEATE ALL KNOWN UNDERGROUND UTILITIES. CONTRACTOR SHALL ASSUME RESPONSIBILITY FOR ALL EXISTING UTILITIES NOT SHOWN ON THESE DRAWINGS.
- ADJACENT PARCEL STORMWATER RUNOFF FLOWS ONTO PROJECT SITE. RUNOFF WILL BE COLLECTED BY ONSITE STORMWATER SYSTEM AND DISCHARGED INTO CITY STORMWATER MAIN LINE ON ACACIA AVENUE.

LEGEND

BOUNDARY LINE	---
LOT LINE	---
EASEMENT LINE	---
ROADWAY CENTER LINE	---
FENCE LINE	-X-
SIDEWALK	CC SW
OVERHEAD LINE	OH
COMMUNICATION LINE	COMM
ELECTRICAL LINE	E
GAS LINE	G
STORM DRAIN LINE	SD
SANITARY SEWER LINE	SS
WATER LINE	W
ELEVATION	(TC XX.X±)
BOLLARD	•
COMMUNICATION BOX	COM
ELECTRIC BOX	EB
FIRE HYDRANT	•
GAS METER	•
GUY WIRE	—
JOINT POLE	—
SANITARY SEWER CLEANOUT	SSCO
SANITARY SEWER MANHOLE	SS
STORM DRAIN AREA DRAIN	SDAD
STORM DRAIN DROP INLET	SD
STORM DRAIN MANHOLE	SD
SURVEY STREET MONUMENT	•
WATER VALVE	WV
WATER METER	WM
SIGN	•
FIRE DEPARTMENT CONNECTION	•
STREET LIGHT	•

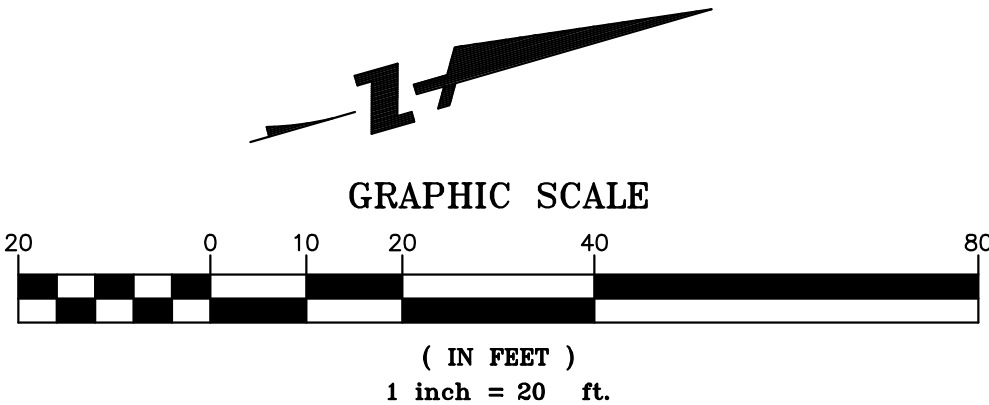

BKF ENGINEERS
1730 N. FIRST STREET
SUITE 600
SAN JOSE, CA 95112
(408) 467-9100
www.bkf.com



VESTING TENTATIVE MAP
ACACIA AVENUE AT EL CAMINO REAL
EXISTING CONDITIONS
PALO ALTO SANTA CLARA COUNTY CA




Date: 11/08/23
Scale: AS SHOWN
Design: CA/JH
Drawn: JH
Approved: PK
Job No: C20221113

Drawing Number:

C3.0
3 OF 7

\\BKF\eng\proj\2022\21113\Palto\Acacia\Tentative\Planning\SheetA\Tentative\Acacia\Tentative.dwg
11/15/23
DRAWING NAME:
PROJECT NO.:
DATE:

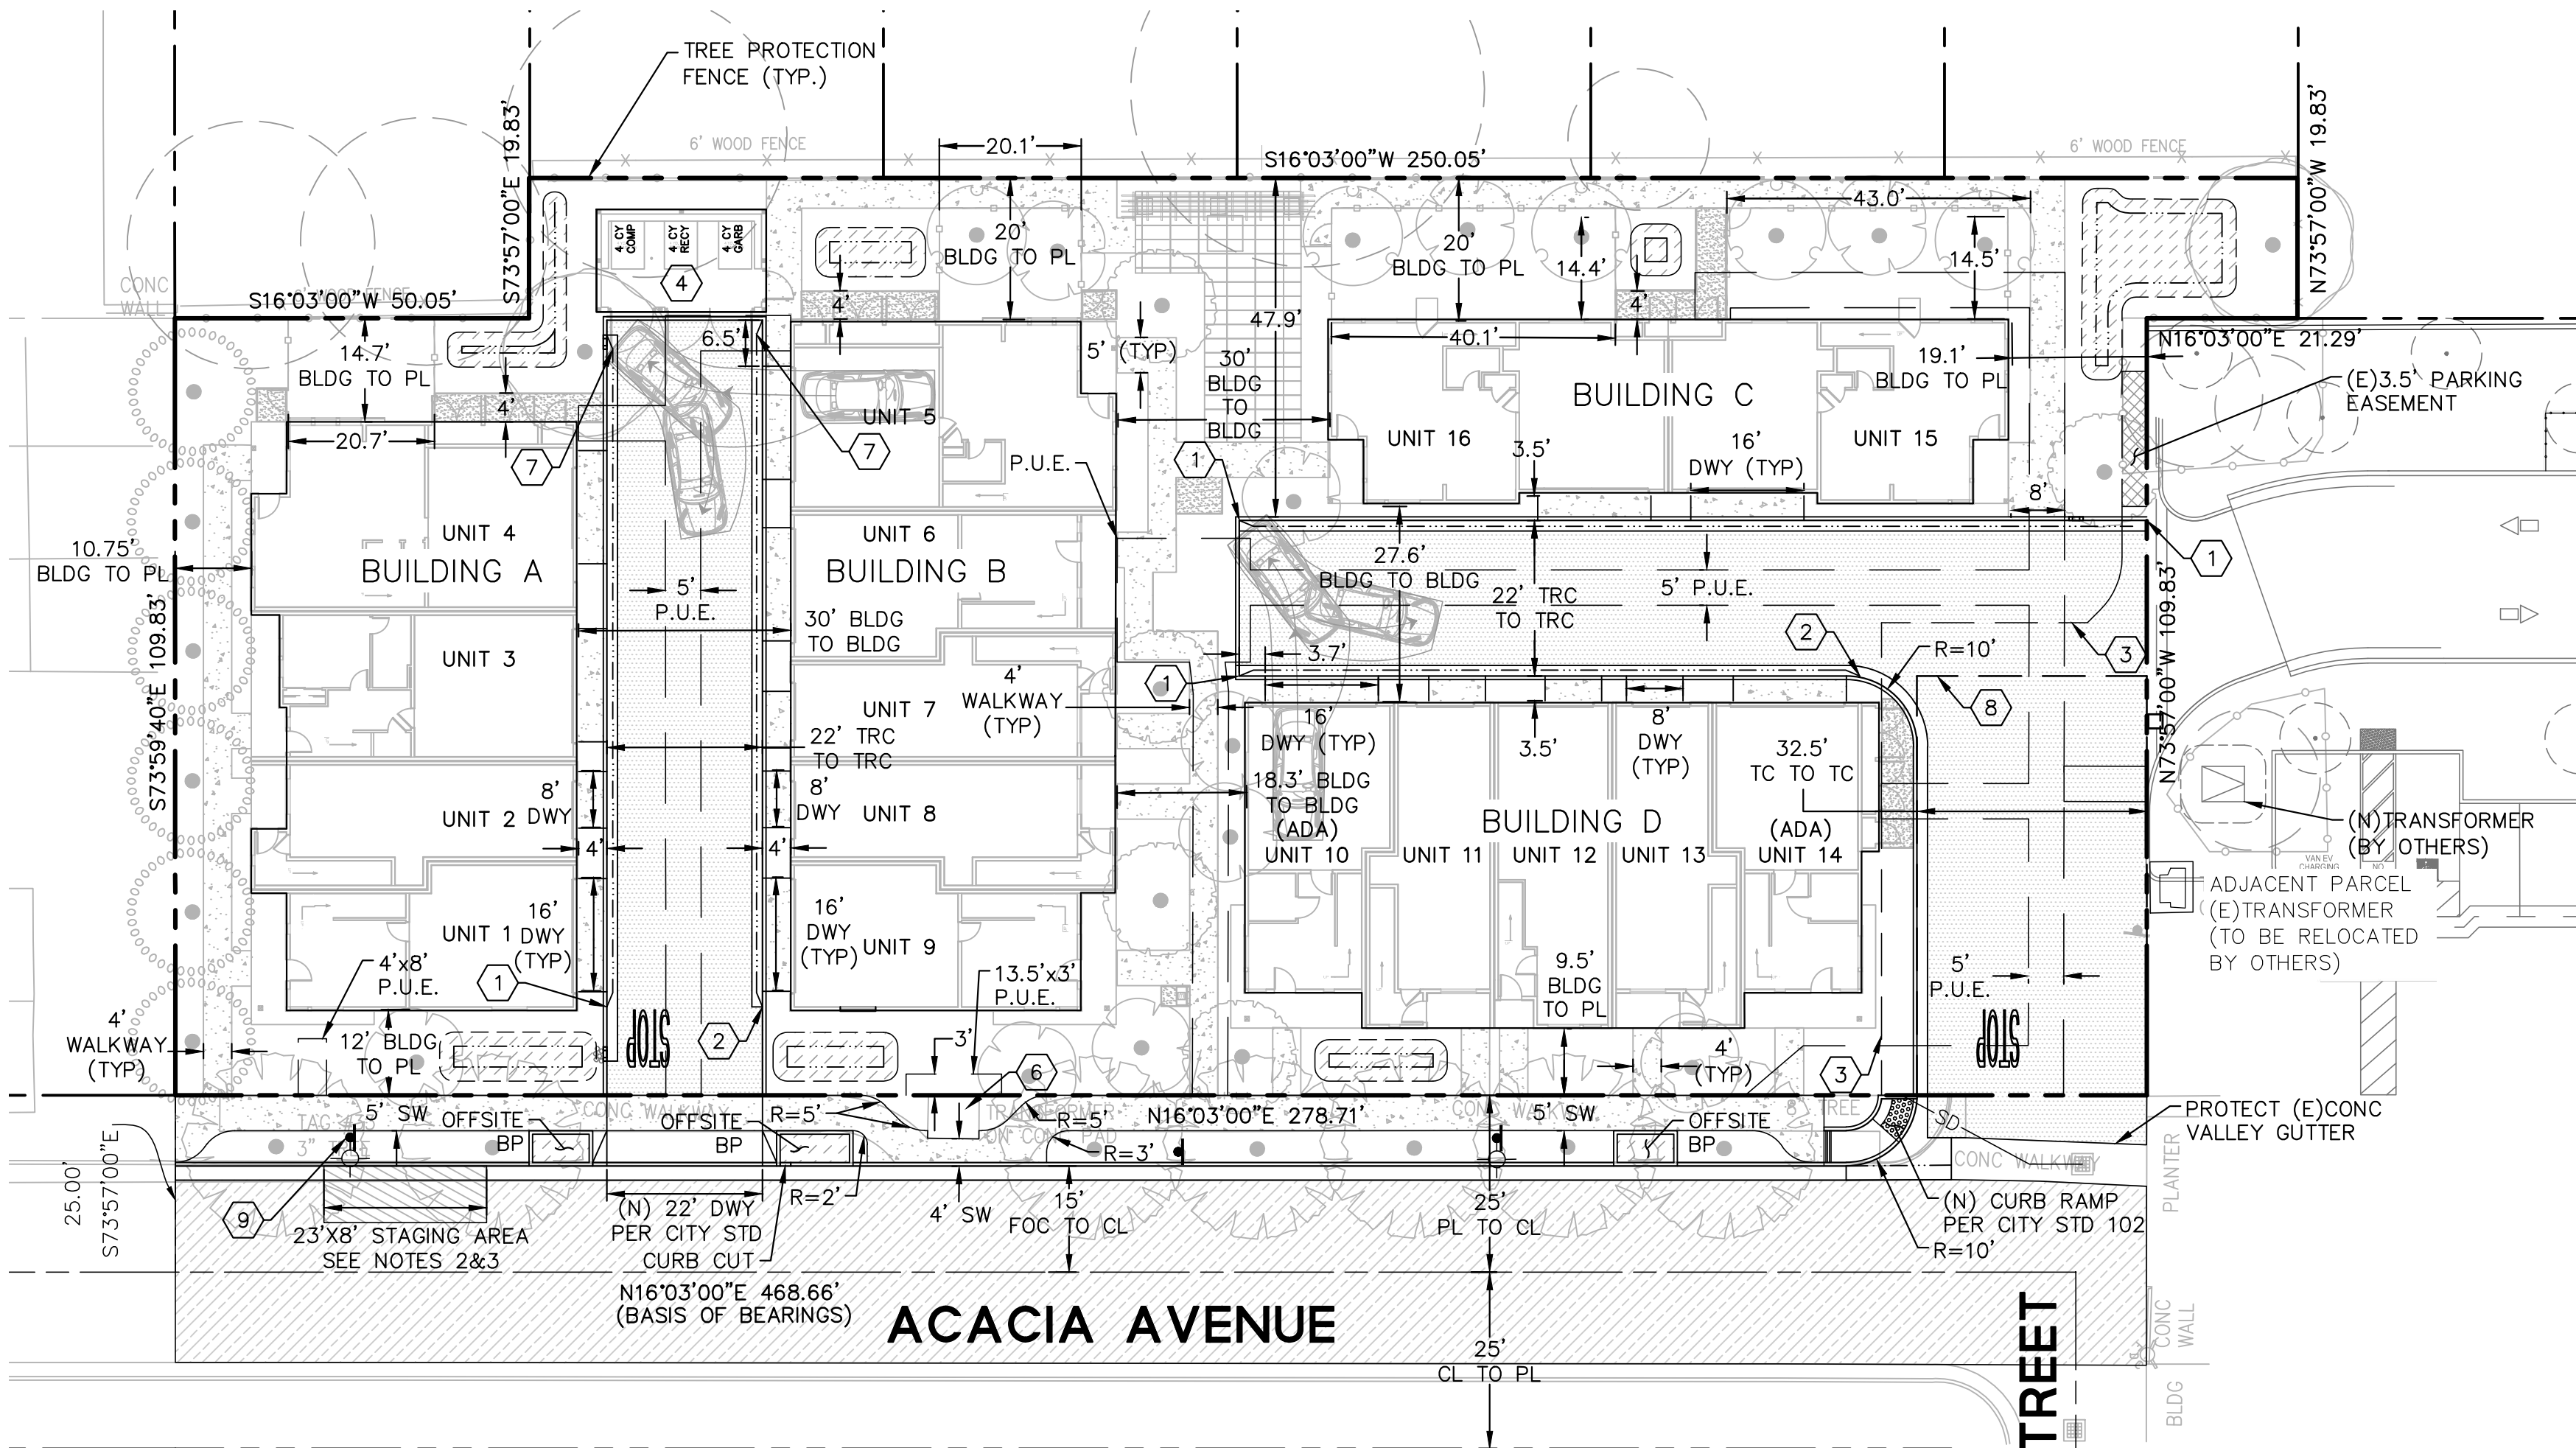

LEGEND

BOUNDARY LINE	---
LOT LINE	---
EASEMENT LINE	---
PUBLIC UTILITY EASEMENT	---
ROADWAY CENTER LINE	---
BIORETENTION BASIN	
GREEN INFRASTRUCTURE: BIORETENTION PLANTER	
2" AC GRIND & OVERLAY	
AC PAVEMENT	
CONCRETE PAVING	
DG PATH, S.L.D.	
DRIVEWAY	
ROLLED CURB & GUTTER	
VERTICAL CURB	
VERTICAL CURB & GUTTER	
STOP MARKING & SIGN	
CURB OPENING AND COBBLE STONES	
TREE PROTECTION FENCE. SEE LS PLANS	
STREET LIGHT/LIGHTING	

ABBREVIATIONS:

E.V.A.E.	EMERGENCY VEHICLE ACCESS EASEMENT
P.A.E.	PUBLIC ACCESS EASEMENT
P.U.E.	PUBLIC UTILITY EASEMENT
LS	LANDSCAPE
BP	BIORETENTION PLANTER

KEYNOTES


1. TRANSITION FROM ROLLED TO VERTICAL CURB
2. TRANSITION FROM ROLLED TO VERTICAL CURB AND GUTTER
3. (E) INGRESS/EGRESS EASEMENT & NON-EXCLUSIVE UTILITY EASEMENT TO REMAIN. ADJACENT PROPERTY OWNER HAS APPROVED A 5' LANDSCAPE AND CURB SECTION WITHIN THE EASEMENT.
4. TRASH ENCLOSURE FOR 3-4 CY WASTE CONTAINERS FOR 16 UNITS. SEE ARCHITECTURAL PLANS FOR DETAIL.
5. TRANSFORMER- FINAL LOCATION TO BE DETERMINED IN THE FUTURE.
6. EXISTING TRANSFORMER TO REMAIN.
7. TRANSITION FROM ROLLED TO FLUSH CURB
8. 32.5' E.V.A.E.
9. PARKING RESTRICTION SIGN ON (N) STREET LIGHT, SEE NOTE 3.

NOTES:

1. PUBLIC WORKS INSPECTOR WILL REDUCE THE RESURFACING REQUIREMENT AS NEEDED, BASED ON PAVEMENT CONDITION POST-HEAVY CONSTRUCTION ACTIVITIES.

2. REFUSE BIN STAGING AREA. BINS WILL BE ROLLED OUT FROM REFUSE ENCLOSURE BY OWNER'S REPRESENTATIVE PRIOR TO SERVICE DAY FOR PICK UP AND ROLLED BACK AFTER COLLECTION OCCURS.

3. SIGNAGE WILL BE PROVIDED TO RESTRICT PARKING ON THE DAY BEFORE AND ON COLLECTION DAY. CURB STRIPING AT TRASH STAGING AREA TO BE YELLOW PER PALO ALTO STANDARDS.

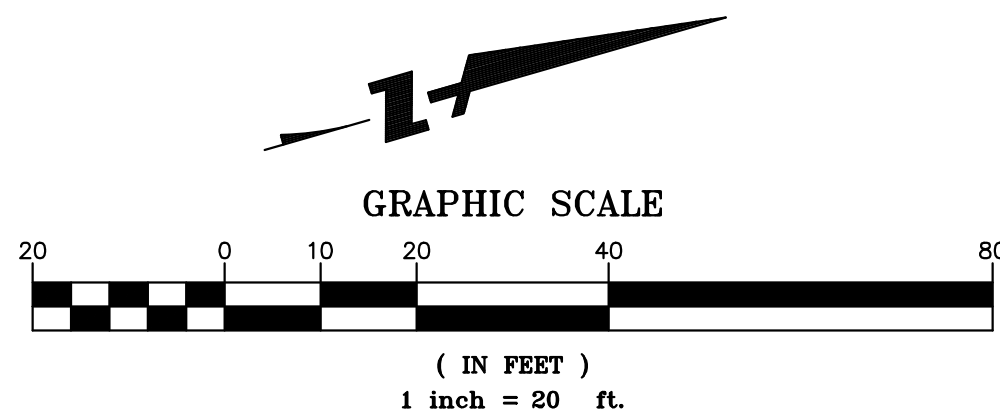

BKF ENGINEERS
1730 N. FIRST STREET
SUITE 600
SAN JOSE, CA 95112
(408) 467-9100
www.bkf.com



VESTING TENTATIVE MAP ACACIA AVENUE AT EL CAMINO REAL PRELIMINARY SITE PLAN

CA

SANTA CLARA COUNTY

PALO ALTO





Date: 11/08/23
Scale: AS SHOWN
Design: CA/JH
Drawn: JH
Approved: PK
Job No: C20221113


Drawing Number:

C4.0

4 OF 7

LEGEND

  BOUNDARY LINE	
LOT LINE	
EASEMENT LINE	
ROADWAY CENTER LINE	
ELEVATION (PROPOSED)	
ELEVATION (EXISTING)	
FINISHED FLOOR ELEVATION	FF XX.XX
SPOT ELEVATION (PROPOSED)	× 100.00
SPOT ELEVATION (EXISTING)	× (100.00±)
GRADE BREAK	
OVERLAND RELEASE	
SLOPE TO GRADE (LANDSCAPE)	
SLOPE TO GRADE (HARDSCAPE)	
SPILL (GUTTER)	

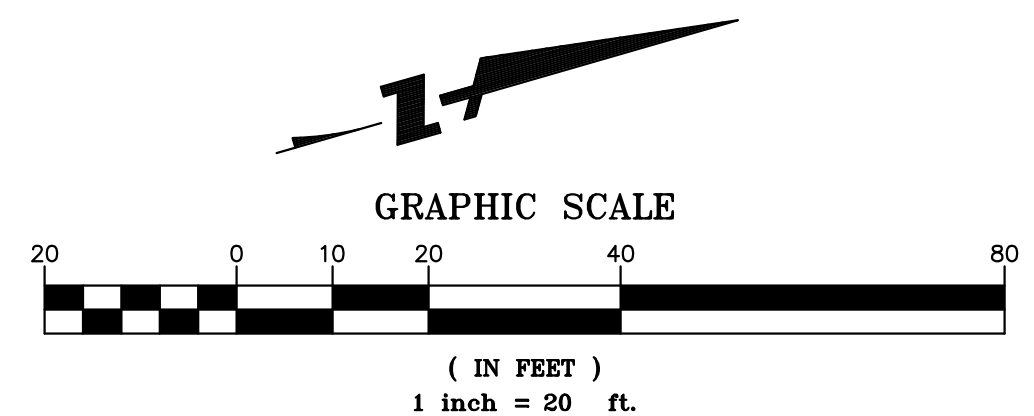

BKF ENGINEERS
1730 N. FIRST STREET
SUITE 600
SAN JOSE, CA 95112
(408) 467-9100
www.bkf.com



**VESTING TENTATIVE MAP
ACACIA AVENUE AT EL CAMINO REAL
PRELIMINARY GRADING AND DRAINAGE PLAN
PALO ALTO SANTA CLARA COUNTY CA**




Date: 11/08/23
Scale: AS SHOWN
Design: CA/JH
Drawn: JH
Approved: PK
Job No: C20221113

Drawing Number:


C5.0

5 OF 7

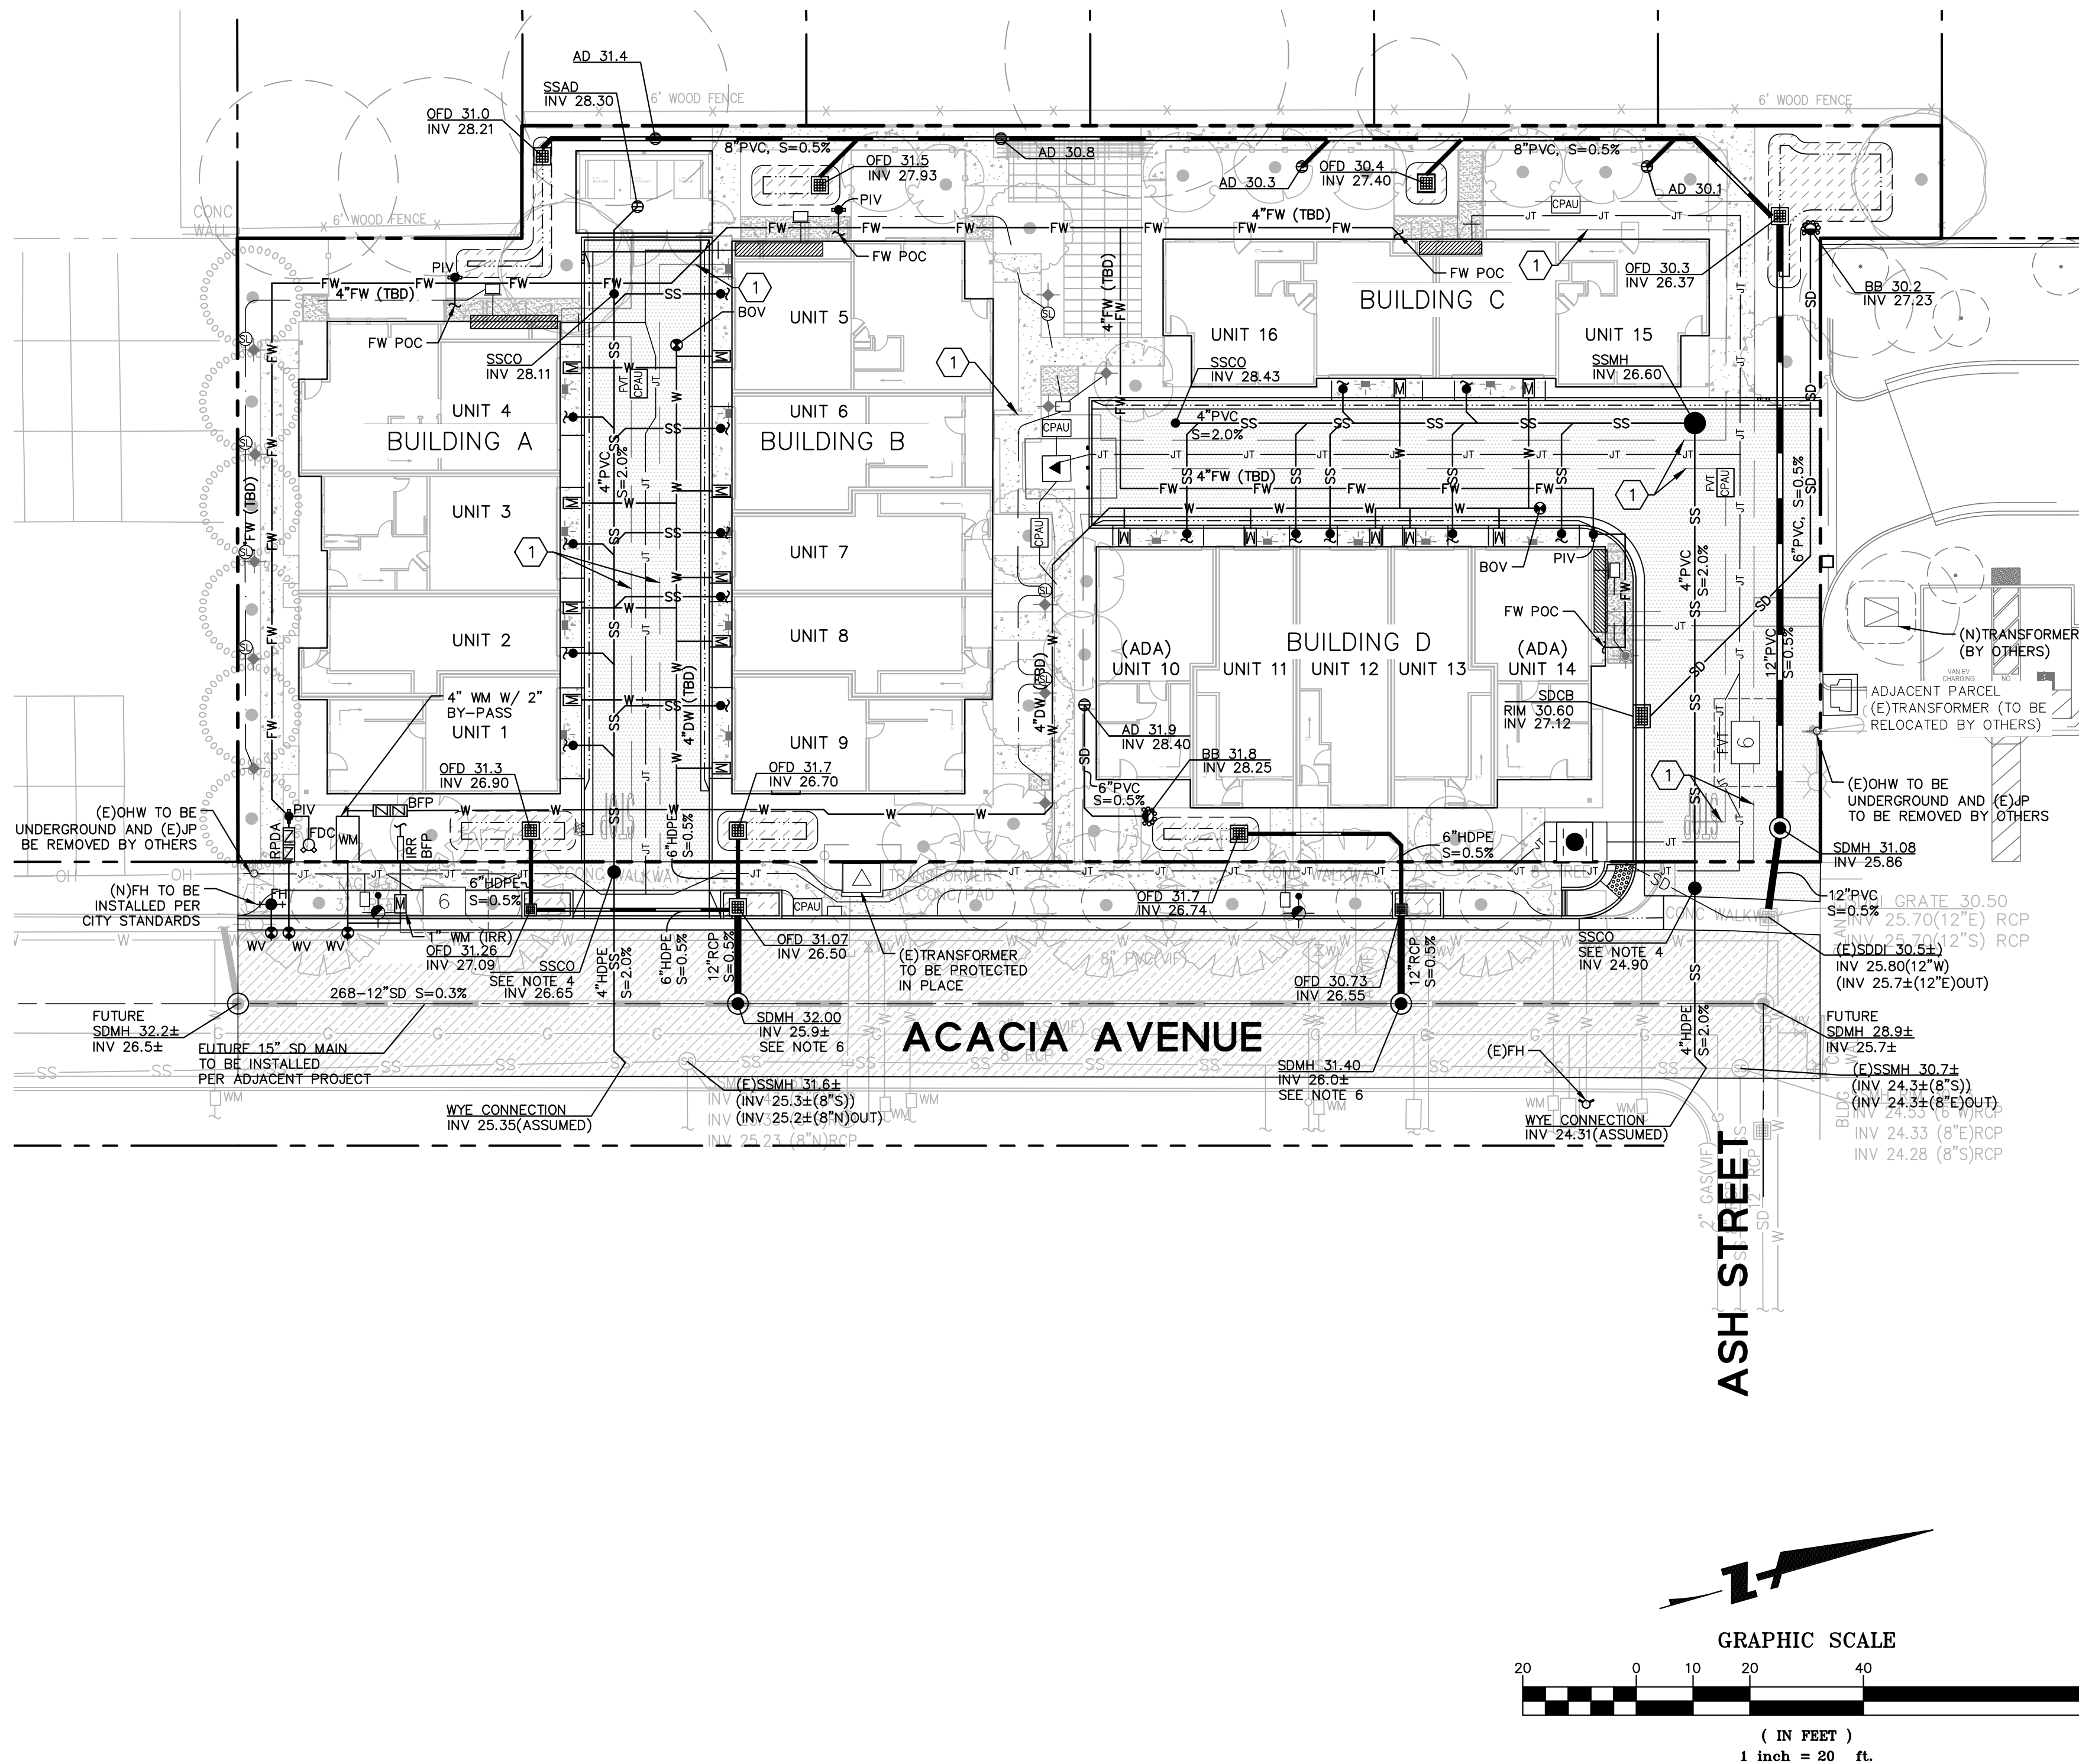

DRAWING NAME: \\BK1-s\\VOL4\\2022\\221113_PaloAlto_Accia\\TH\\ENG-1\\Planning\\Sheets\\TMAP\\6.0_Accia-TMAP-JT.dwg
PLOT TIME: 11-15-23
PLOTTED BY: onze

\\BKF\eng\proj\2022\20221113\proj\Acacia\DWG\20221113\Acacia\TMA\7_01\Acacia-TMA-20221113.dwg
11-15-23
11-15-23
PROJECT: 7_01

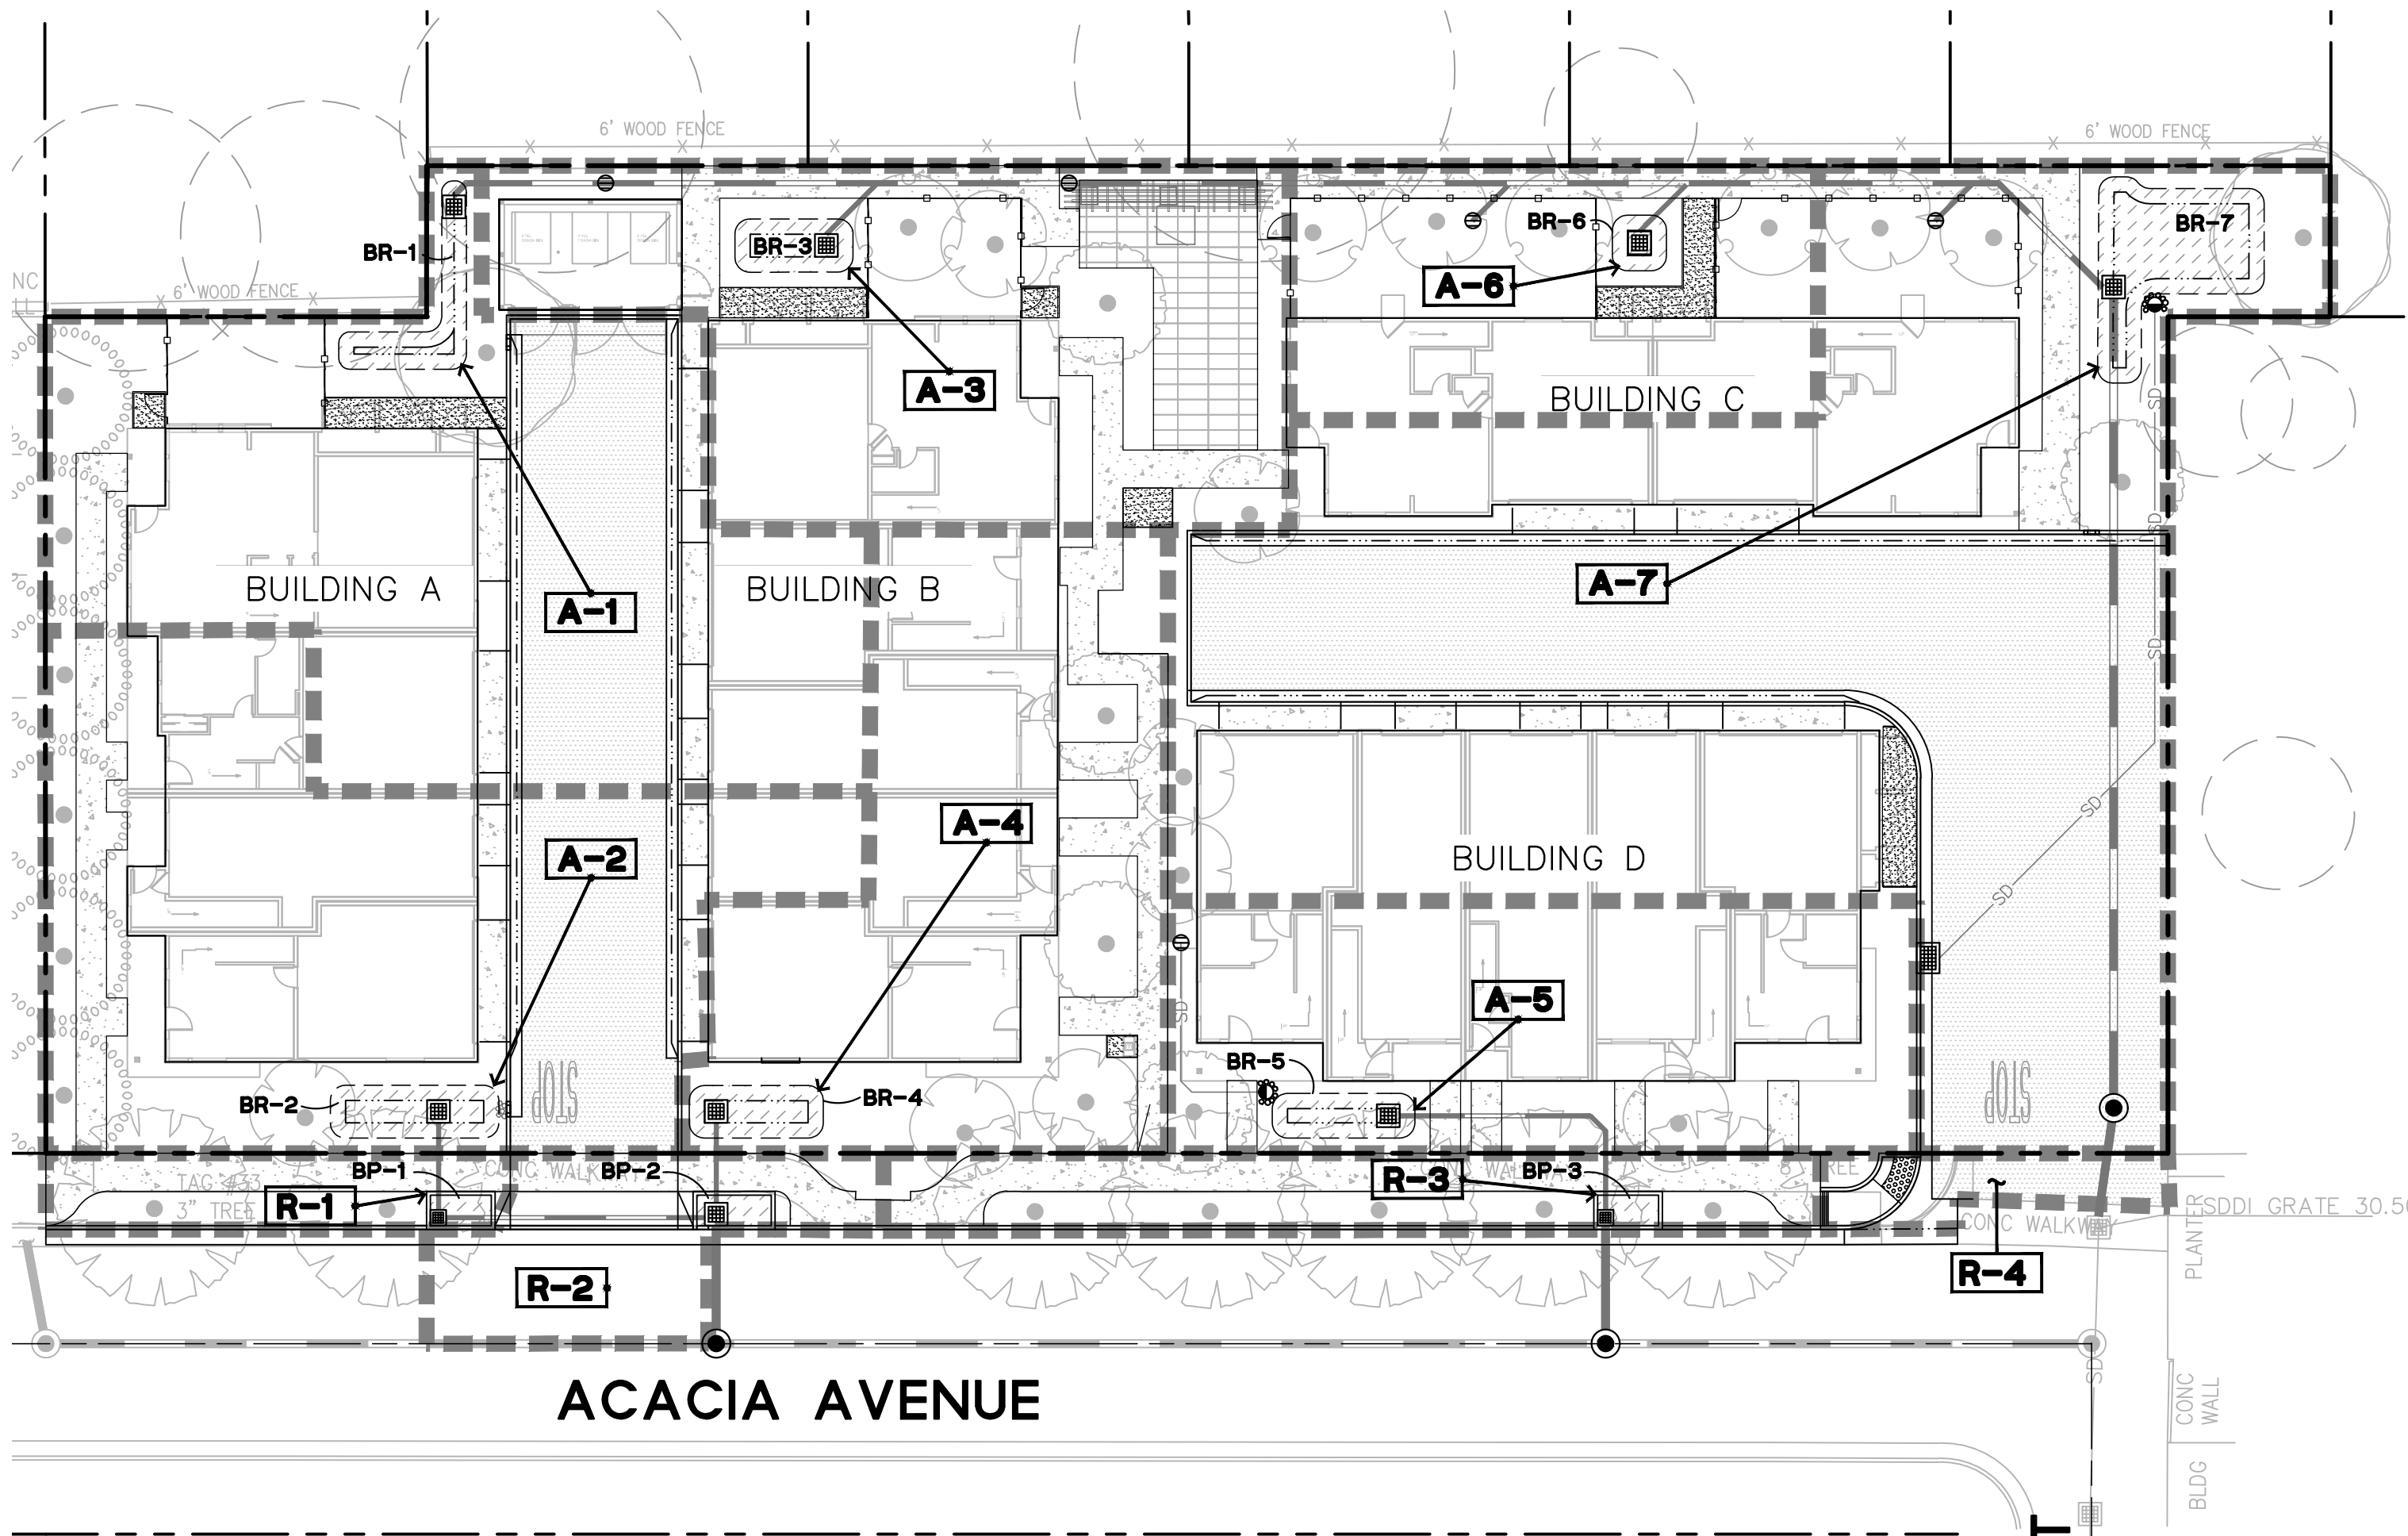

TREATMENT CONTROL MEASURE SUMMARY								
AREAS DRAINAGE	DRAINAGE AREA SIZE (SF)	PERVIOUS SURFACE (SF)	TYPE OF PERVIOUS SURFACE	IMPERVIOUS SURFACE (SF)	TYPE OF IMPERVIOUS SURFACE	WATER QUANTITY		PROPOSED TREATMENT CONTROLS
						REQUIRED (SF)	PROVIDED (SF)	
A-1	5,565	1,840	Landscape	3,725	AC/Concrete/Roof	149	150	BR-1
A-2	5,270	1,270	Landscape	4,000	AC/Concrete/Roof	160	162	BR-2
A-3	4,330	1,730	Landscape	2,600	Concrete/Roof	104	105	BR-3
A-4	3,583	583	Landscape	3,000	Concrete/Roof	120	121	BR-4
A-5	3,850	1,225	Landscape	2,625	Concrete/Roof	105	106	BR-5
A-6	2,120	920	Landscape	1,200	Concrete/Roof	48	48	BR-6
A-7	10,855	1,530	Landscape	9,325	AC/Concrete/Roof	373	375	BR-7
	35,573	9,098		26,475		1,059	1,067	

TREATMENT CONTROL MEASURE SUMMARY								
AREAS DRAINAGE	DRAINAGE AREA SIZE (SF)	PERVIOUS SURFACE (SF)	TYPE OF PERVIOUS SURFACE	IMPERVIOUS SURFACE (SF)	TYPE OF IMPERVIOUS SURFACE	WATER QUANTITY		PROPOSED TREATMENT CONTROLS
						REQUIRED (SF)	PROVIDED (SF)	
R-1	605	280	Landscape	325	Concrete	13	15	BP-1
R-2*	1,050	175	Landscape	875	AC/Concrete	35	40	BP-2
R-3	1,240	540	Landscape	700	Concrete	28	30	BP-3
	2,895	995		1,900		76	85	
R-4**	360	20	Landscape	340	AC/Concrete	-	-	IN-LIEU

*R-2 IS TREATING A PORTION OF THE ROADWAY THAT IS NOT BEING REPLACED. ONLY GRIND AND OVERLAY IS BEING PROVIDED FOR THE STREET BY THE PROJECT AND THE SECTION IS NOT BEING REPLACED. THIS IS TO PROVIDE IN-LIEU TREATMENT FOR R-4 DUE TO INFEASIBILITY OF TREATING THAT DRAINAGE AREA BY THE PROJECT. 340 SF IS BEING TREATED BY R-2 FOR R-4 AND 200 SF IS BEING TREATED ADDITIONALLY DUE TO THE DRAINAGE PATTERN OF ACACIA AVE.

**R-4 IS BEING TREATED BY R-2 IN-LIEU DUE TO INFEASIBILITY OF TREATING THE DRAINAGE AREA BY THE PROJECT.

LEGEND

- BOUNDARY LINE

LOT LINE

EASEMENT LINE

ROADWAY CENTER LINE

ASPHALT CONCRETE

PCC CONCRETE

PLANTING AREA

DRAINAGE MANAGEMENT AREA
- STORM DRAIN (PERFORATED)

STORM DRAIN (TREATED)

STORM DRAIN (UNTREATED)

STORM DRAIN AREA DRAIN

STORM DRAIN BUBBLER BOX

STORM DRAIN CLEANOUT

STORM DRAIN CATCH BASIN

STORM DRAIN DROP INLET


STORM DRAIN JUNCTION BOX

STORM DRAIN MANHOLE

OVERLAND RELEASE DIRECTION

NOTES:

- STORMWATER BEST MANAGEMENT PRACTICES (BMPs) ASSOCIATED WITH REFUSE MANAGEMENT (INCLUDING ACTIONS RELATED TO REFUSE PICK-UP AND THE ENCLOSURE ITSELF) SHALL BE FOLLOWED TO ENSURE POLLUTION PREVENTION AND PREVENTING POTENTIAL DISCHARGES TO THE CITY'S STORM DRAIN SYSTEM. STORMWATER BMPs INCLUDE, BUT ARE NOT LIMITED TO, POWER WASHING THE PAVEMENT ON BOTH THE PRIVATE PROPERTY AND IN THE RIGHT-OF-WAY AND SIDEWALK A MINIMUM OF ONCE PER YEAR BEFORE THE WET SEASON BEGINS ON OCTOBER 1ST; UTILIZING A POWER WASHING CONTRACTOR THAT IS A RECOGNIZED SURFACE CLEANER BY THE BAY AREA STORMWATER MANAGEMENT AGENCIES ASSOCIATION (BASMAA); DISPOSING OF WASH WATER ACCORDING TO THE RECOGNIZED SURFACE CLEANER CERTIFICATION REQUIREMENTS; AND REMOVING ANY POTENTIAL TRASH BUILD-UP ON A REGULAR BASIS.
 - DURING THE BEGINNING OF THE CONSTRUCTION, THE PROJECT APPLICANT SHALL ARRANGE FOR A SITE VISIT (INSPECTION) BY A THIRD-PARTY REVIEWER ACCEPTABLE TO THE CITY OF PALO ALTO THAT THE INSTALLED STORMWATER TREATMENT MEASURES HAVE BEEN CONSTRUCTED IN ACCORDANCE WITH THE APPROVED BUILDING PLANS. THE THIRD-PARTY REVIEWER WILL RECOMMEND THE REQUIRED NUMBER OF SITE INSPECTIONS AT DIFFERENT INTERVALS OF CONSTRUCTION. THE THIRD-PARTY REVIEWER MUST BE A CIVIL ENGINEER, ARCHITECT OR LANDSCAPE ARCHITECT REGISTERED IN THE STATE OF CALIFORNIA AND MUST HAVE A CURRENT TRAINING ON STORMWATER TREATMENT DESIGN. A LIST OF QUALIFIED THIRD-PARTY REVIEWERS CAN BE FOUND ON THE SANTA CLARA VALLEY URBAN RUNOFF POLLUTION PREVENTION PROGRAM (SCVURPPP) WEBSITE AT WWW.SCVURPPP-W2K.COM/CONSULTANTS_LIST.SHTML.
 - PAMC 16.09.165(H) STORM DRAIN LABELING –STORM DRAIN INLETS SHALL BE CLEARLY MARKED WITH THE WORDS "NO DUMPING – FLOWS TO [CREEK]," OR EQUIVALENT.
- PRIOR TO THE ISSUANCE OF ANY BUILDING PERMIT:
- STORMWATER TREATMENT MEASURES
 - ALL BAY AREA MUNICIPAL REGIONAL STORMWATER PERMIT REQUIREMENTS SHALL BE FOLLOWED.
 - REFER TO THE SANTA CLARA VALLEY URBAN RUNOFF POLLUTION PREVENTION PROGRAM C.3 HANDBOOK (DOWNLOAD HERE: [HTTP://SCVURPPP-W2K.COM/C3_HANDBOOK.SHTML](http://scvurppp-w2k.com/C3_HANDBOOK.SHTML)) FOR DETAILS.
 - FOR ALL C.3 FEATURES, VENDOR SPECIFICATIONS REGARDING INSTALLATION AND MAINTENANCE SHOULD BE FOLLOWED AND PROVIDED TO CITY STAFF. COPIES MUST BE SUBMITTED TO PAM BOYLE RODRIGUEZ AT PAMELA.BOYLERODRIGUEZ@CITYOFPALOALTO.ORG.
 - STAFF FROM STORMWATER PROGRAM (WATERSHED PROTECTION DIVISION) MAY BE PRESENT DURING INSTALLATION OF STORMWATER TREATMENT MEASURES. CONTACT PAM BOYLE RODRIGUEZ, STORMWATER PROGRAM MANAGER, AT (650) 329-2421 BEFORE INSTALLATION.
 - BAY-FRIENDLY GUIDELINES (RESCAPECA.ORG)
 - DO NOT USE CHEMICALS FERTILIZERS, PESTICIDES, HERBICIDES OR COMMERCIAL SOIL AMENDMENT. USE ORGANIC MATERIALS REVIEW INSTITUTE (OMRI) MATERIALS AND COMPOST. REFER TO THE BAY-FRIENDLY LANDSCAPE GUIDELINES: [HTTP://WWW.STOPWASTE.ORG/RESOURCE/BROCHURES/BAY-FRIENDLY-LANDSCAPE-GUIDELINES-SUSTAINABLE-PRACTICES-LANDSCAPE-PROFESSIONAL-FOR-GUIDANCE](http://WWW.STOPWASTE.ORG/RESOURCE/BROCHURES/BAY-FRIENDLY-LANDSCAPE-GUIDELINES-SUSTAINABLE-PRACTICES-LANDSCAPE-PROFESSIONAL-FOR-GUIDANCE).
 - AVOID COMPACTING SOIL IN AREAS THAT WILL BE UNPAVED.
 - STORMWATER QUALITY PROTECTION
 - TEMPORARY AND PERMANENT WASTE, COMPOST AND RECYCLING CONTAINERS SHALL BE COVERED TO PROHIBIT FLY-AWAY TRASH AND HAVING RAINWATER ENTER THE CONTAINERS.
 - DRAIN DOWNSPOUTS TO LANDSCAPING (OUTWARD FROM BUILDING AS NEEDED).
 - DRAIN HVAC FLUIDS FROM ROOFS AND OTHER AREAS TO LANDSCAPING.
 - OFFSITE DOWNGRADE STORM DRAIN INLETS SHALL ALSO BE IDENTIFIED ON THIS PLAN SET AND PROTECTED. IF CITY STAFF REMOVES PROTECTION FROM AN INLET IN THE ROW DURING A RAIN EVENT, THE CONTRACTOR SHALL REPLACE THE INLET PROTECTION BY THE END OF THE FOLLOWING BUSINESS DAY.

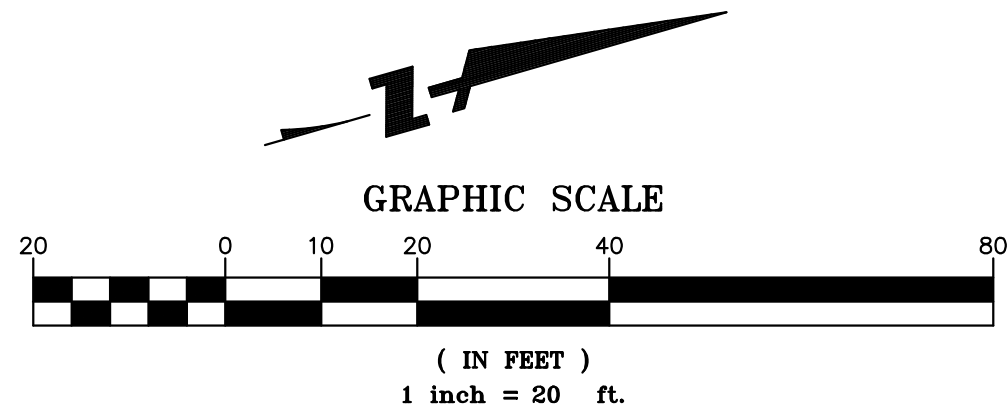

BKF ENGINEERS
1730 N. FIRST STREET
SUITE 600
SAN JOSE, CA 95112
(408) 467-9100
www.bkf.com



VESTING TENTATIVE MAP ACACIA AVENUE AT EL CAMINO REAL PRELIMINARY STORMWATER CONTROL PLAN

PALO ALTO SANTA CLARA COUNTY CA



Date: 11/08/23
Scale: AS SHOWN
Design: CA/JH
Drawn: JH
Approved: PK
Job No: C20221113

Drawing Number:

C7.0

7 OF 7