

660 UNIVERSITY AVE.
PALO ALTO, CA



PLANNING RESUBMITTAL #7
02.07.2024

PROJECT TEAM:

OWNER

SMITH DEVELOPMENT
682 VILLA STREET, SUITE G
MOUNTAIN VIEW, CA 94041
PHONE: 650.493.5314
LUND SMITH: LUND@SMITHDEVELOPMENT.COM
BOYD SMITH: BOYD@SMITHDEVELOPMENT.COM

ARCHITECT

ARCHITECT
KORTH SUNSERI HAGEY ARCHITECTS
349 SUTTER STREET
SAN FRANCISCO, CA 94108
PHONE: 415.954.1960
TED KORTH: TKORTH@KSHA.COM
AMANDA BORDEN: ABORDEN@KSHA.COM

LANDSCAPE ARCHITECT

THE GUZZARDO PARTNERSHIP INC.
PIER 9, THE EMBARCADERO, SUITE 115
SAN FRANCISCO, CA 94111
PHONE: 415.433.4672
PAUL LETTIERI: PLETTIERI@TGP-INC.COM

CIVIL ENGINEER

CIVIL ENGINEER
BKF ENGINEERS
255 SHORELINE, SUITE 200
REDWOOD CITY, CA 94065
PHONE: 650.482.6477
MONA SADEGHIAN: MSADEGHIAN@BKF.COM

ELECTRICAL ENGINEER

ELECTRONIC ENGINEER
INTERFACE ENGINEERING INC.
 135 MAIN STREET, SUITE 400
 SAN FRANCISCO, CA 94105
 PHONE: 415.489.7240
 WESLEY LAU: WESLEYL@INTERFACEENG.COM
 KRISTINA SANTI: KRISTINAS@INTERFACEENG.COM

SHEET INDEX:

PLAN 1

ARCHITECTURAL			
A0.1	PROJECT INFORMATION	A3.0	CONTEXT ELEVATIONS
A0.2A - C	CODE COMPLIANCE & EGRESS	A3.1A	WEST (BYRON ST) BUILDING ELEVATION
A0.3	EXISTING SITE PHOTOS	A3.1B	EAST (MIDDLEFIELD RD) BUILDING ELEVATION
A1.0	EXISTING SITE PLAN	A3.2A	SOUTH BUILDING ELEVATION
A1.1	PROPOSED SITE PLAN	A3.2B	NORTH (UNIVERSITY AVE) BUILDING ELEVATION
A1.1B - C	OVERALL NEIGHBORHOOD CONTEXT SITE PLAN	A3.3	OVERALL BUILDING SECTIONS
A2.P2	PARKING LEVEL P2 PLAN	A3.3B	OVERALL BUILDING SECTION @ (E) OAK
A2.P1	PARKING LEVEL P1 PLAN		
A2.1	FIRST FLOOR PLAN	A4.0A	ENLARGED PLANS & ELEVATION
A2.2A	SECOND FLOOR PLAN	A4.0B	ENLARGED SECTION
A2.2B	THIRD FLOOR PLAN	A4.1A	ENLARGED PLANS & ELEVATION
A2.3	FOURTH FLOOR PLAN		
A2.4	ROOF PLAN	A5.1	ENLARGED UNIT PLANS
		A8.10	ENL. EXTERIOR DETAILS

PLAN 2

LANDSCAPE

LANDSCAPE	
L1.1	LANDSCAPE PLAN - GROUND FLR
L1.1A	LANDSCAPE PLAN - (GF) COLORED
L1.2	LANDSCAPE PLAN - ROOF
L1.2A	LANDS. PLAN - (ROOF) COLORED
L2.1	LANDSCAPE IMAGERY
L3.1	PLANTING PLAN - SITE
L3.2	PLANTING PALETTE IMAGERY & WELO
L3.3	PLANTING PLAN - ROOF DECK
L4.1	TREE DISPOSITION PLAN - SITE
L4.2-6	TREE PROTECTION PLAN
	SITE ARBORIST REPORT

CIVIL
SD1.0 EXISTING CONDITIONS & DEMO PLAN
SD2.0 SITE PLAN
SD3.0 GRADING PLAN
SD4.0 UTILITY PLAN
SD5.0 STORMWATER MANAGEMENT PLAN
SD6.0 SECTIONS
SD7.0 DETAILS
SD7.1 DETAILS

JOINT TRENCH

JOINT TRENCH INTENT

JT-1 JOINT TRENCH TITLE SHEET

JT-2 JOINT TRENCH INTENT

TRASH MANAGEMENT

TR0.1 OVERALL SITE PLAN

TR0.2 STAGING & BIN PATH

TR1.0 TRASH ROOM COLLECTION DTLS

TR2.0 CHUTE DETAILS

TR3.1 TRASH MANAGEMENT PLAN

TR3.2 TRASH MANAGEMENT PLAN

TR3.3 TRASH MANAGEMENT PLAN

TR3.4 TRASH MANAGEMENT PLAN

BIKE PARKING

BIKE PARKING


A2.P0-A	LONG TERM BIKE STORAGE, PARKING LEVEL P1
A2.P0-B	LONG TERM BIKE STORAGE, PARKING LEVEL P1 & P2
A2.P0-C	PARKING LIFT CUT SHEETS, PARKING LEVEL P2

PLAN 3

R1	RENDERING PERSPECTIVE
R2	RENDERING PERSPECTIVE
R3	RENDERING PERSPECTIVE
R4	RENDERING PERSPECTIVE



PEDESTRIAN VIEW FROM MIDDLEFIELD ROAD AND UNIVERSITY AVE

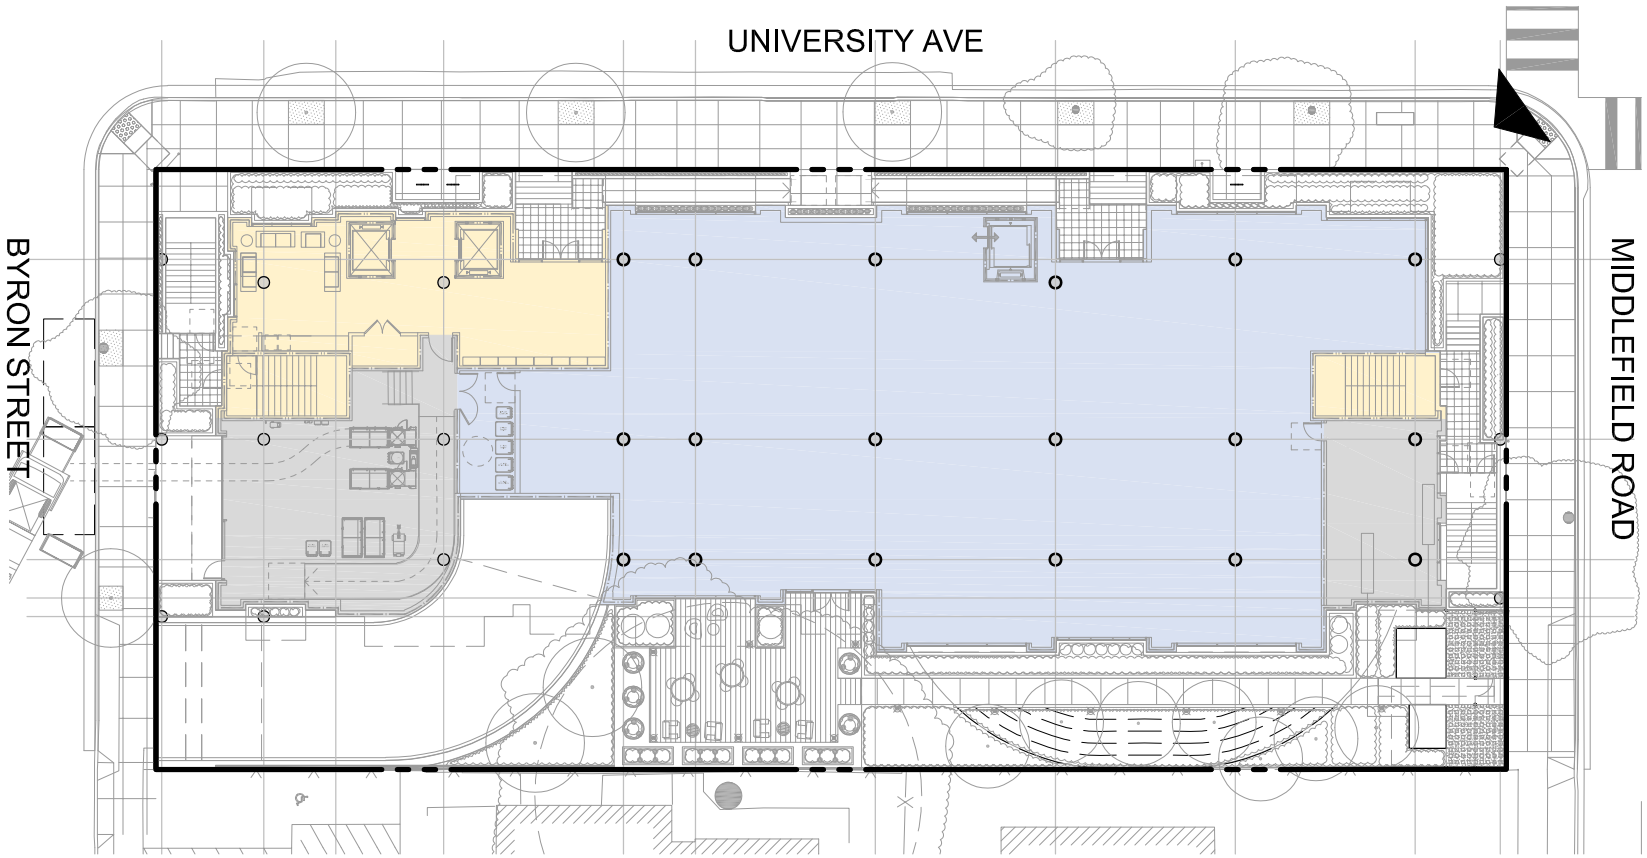

1 KEY PLAN - PROPOSED SITE
1/64" = 1'-0"

SMITH DEVELOPMENT

660 UNIVERSITY
PALO ALTO, CA 94301



ISSUES AND REVISIONS		
NO.	DATE	DESCRIPTION
12.01.21		PLANNING SUBMITTAL
05.13.22		PLANNING RESUBMITTAL #1
08.15.22		PLANNING RESUBMITTAL #2
11.02.22		PLANNING RESUBMITTAL #3
08.28.23		PLANNING RESUBMITTAL #4
10.31.23		PLANNING RESUBMITTAL #5
12.21.23		PLANNING RESUBMITTAL #6
02.07.24		PLANNING RESUBMITTAL #7

PROJECT NUMBER
21003

SHEET TITLE

RENDERING


SCALE
AS NOTED

SHEET NUMBER

R1



PEDESTRIAN VIEW FROM BYRON STREET

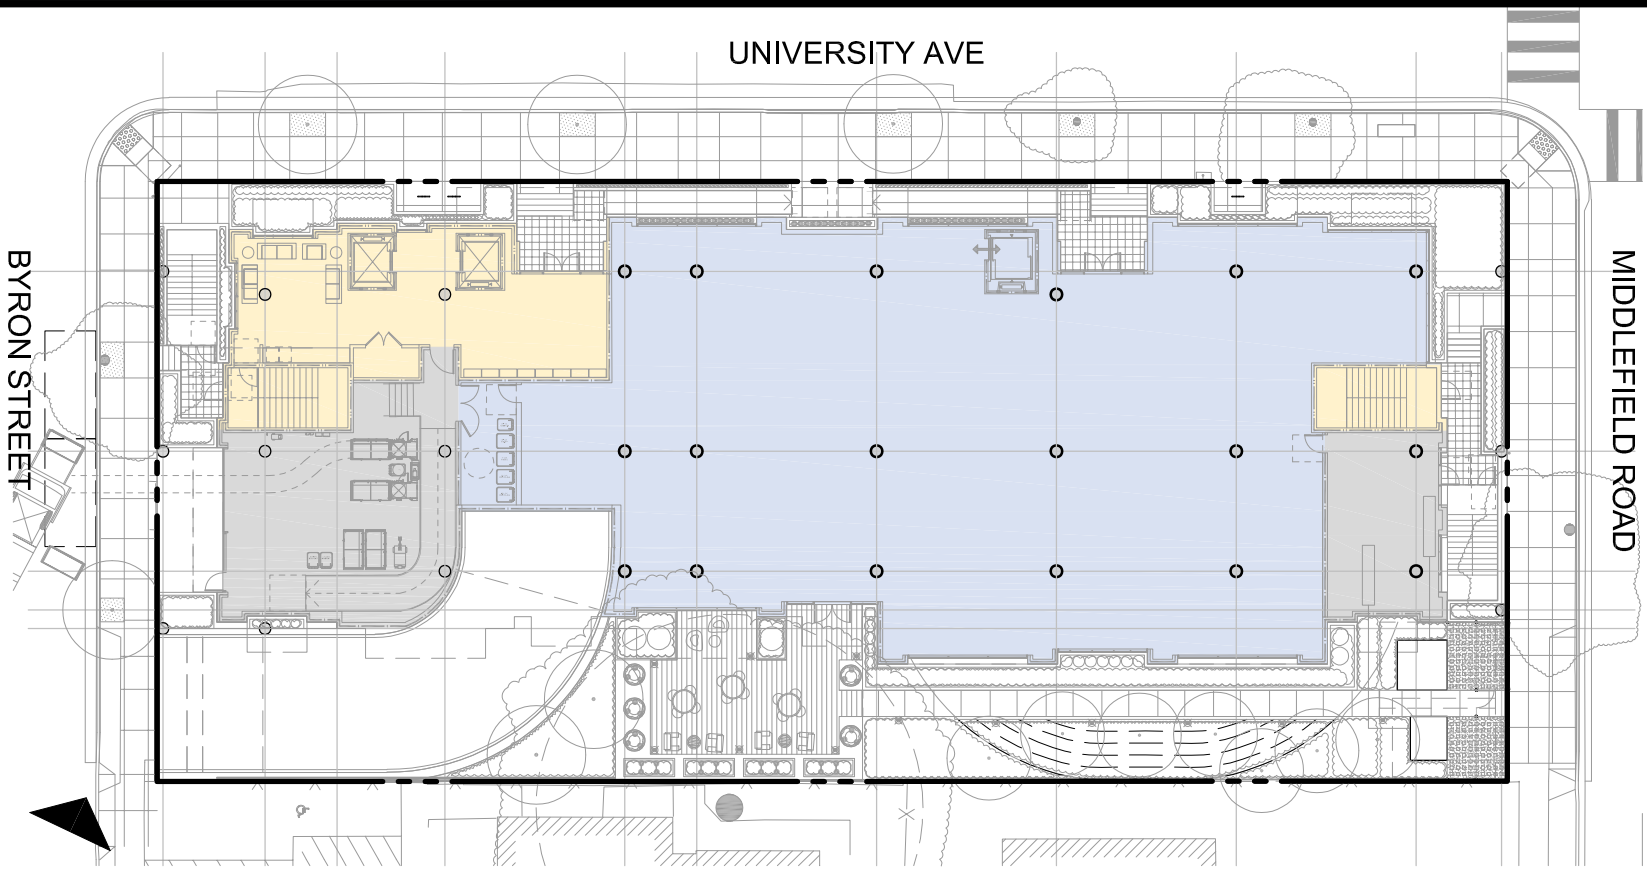

1 KEY PLAN - PROPOSED SITE
1/64" = 1'-0"

SMITH DEVELOPMENT

660 UNIVERSITY
PALO ALTO, CA 94301



ISSUES AND REVISIONS		
NO.	DATE	DESCRIPTION
	12.01.21	PLANNING SUBMITTAL
	05.13.22	PLANNING RESUBMITTAL #1
	08.15.22	PLANNING RESUBMITTAL #2
	11.02.22	PLANNING RESUBMITTAL #3
	08.28.23	PLANNING RESUBMITTAL #4
	10.31.23	PLANNING RESUBMITTAL #5
	12.21.23	PLANNING RESUBMITTAL #6
	02.07.24	PLANNING RESUBMITTAL #7


PROJECT NUMBER
21003

SHEET TITLE

RENDERING

SCALE

AS NOTED

 


SHEET NUMBER

R2



PEDESTRIAN VIEW FROM UNIVERSITY AVE AND BYRON STREET

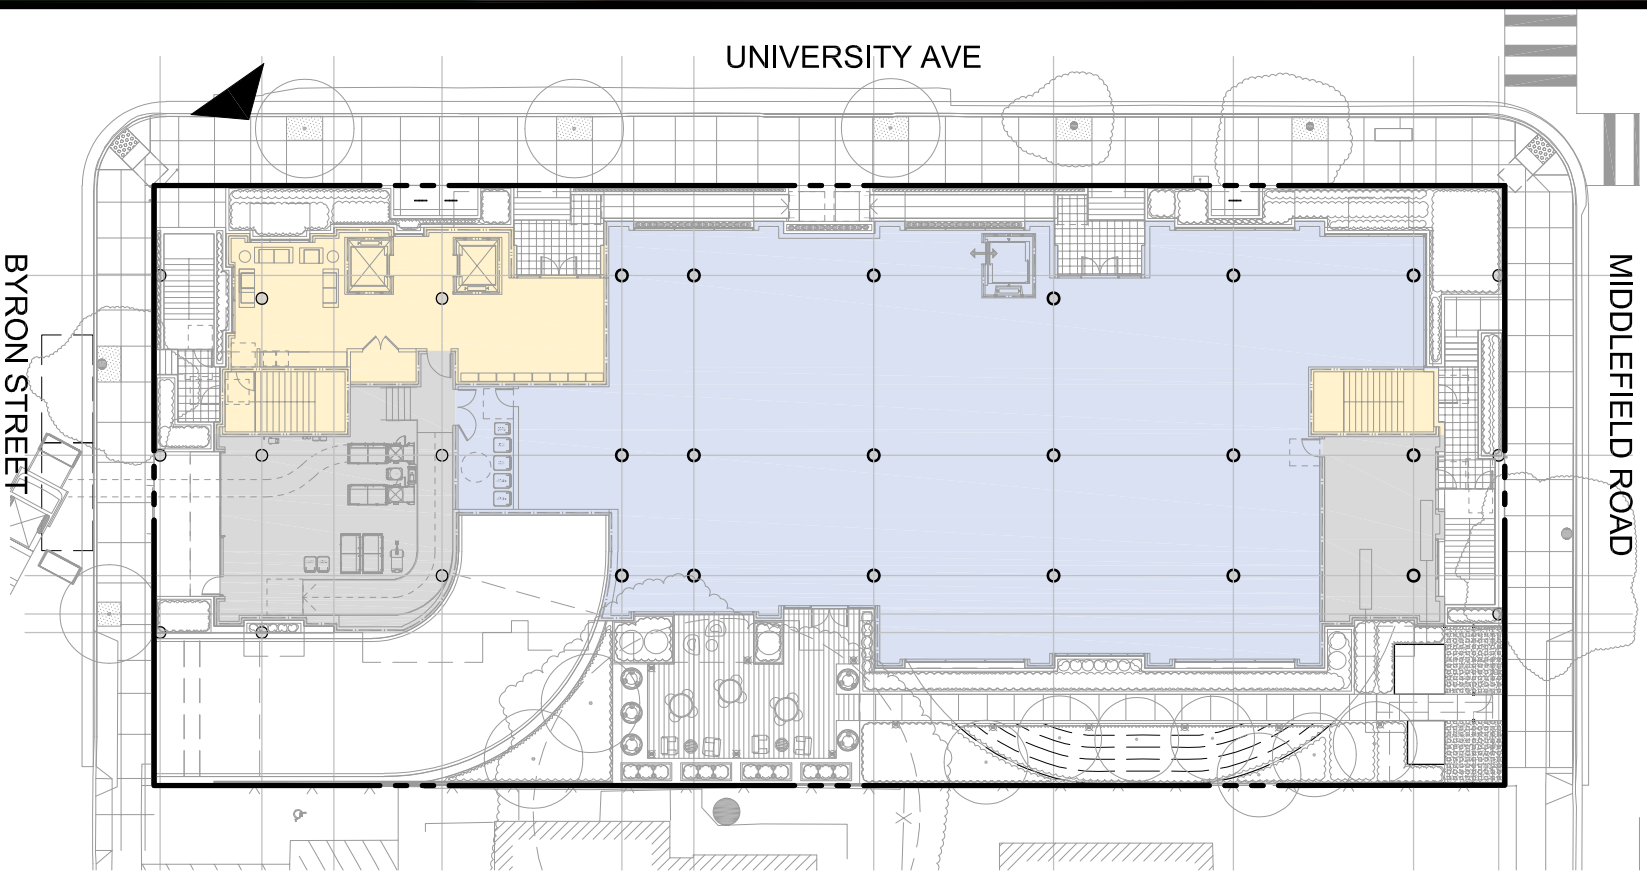

1 KEY PLAN - PROPOSED SITE
1/64" = 1'-0"

SMITH DEVELOPMENT

660 UNIVERSITY
PALO ALTO, CA 94301




ISSUES AND REVISIONS		
NO.	DATE	DESCRIPTION
	08.28.23	PLANNING RESUBMITTAL #4
	10.31.23	PLANNING RESUBMITTAL #5
	12.21.23	PLANNING RESUBMITTAL #6
	02.07.24	PLANNING RESUBMITTAL #7

PROJECT NUMBER
21003

SHEET TITLE
RENDERING

SCALE
AS NOTED

 


SHEET NUMBER

R3



PEDESTRIAN VIEW FROM MIDDLEFIELD ROAD

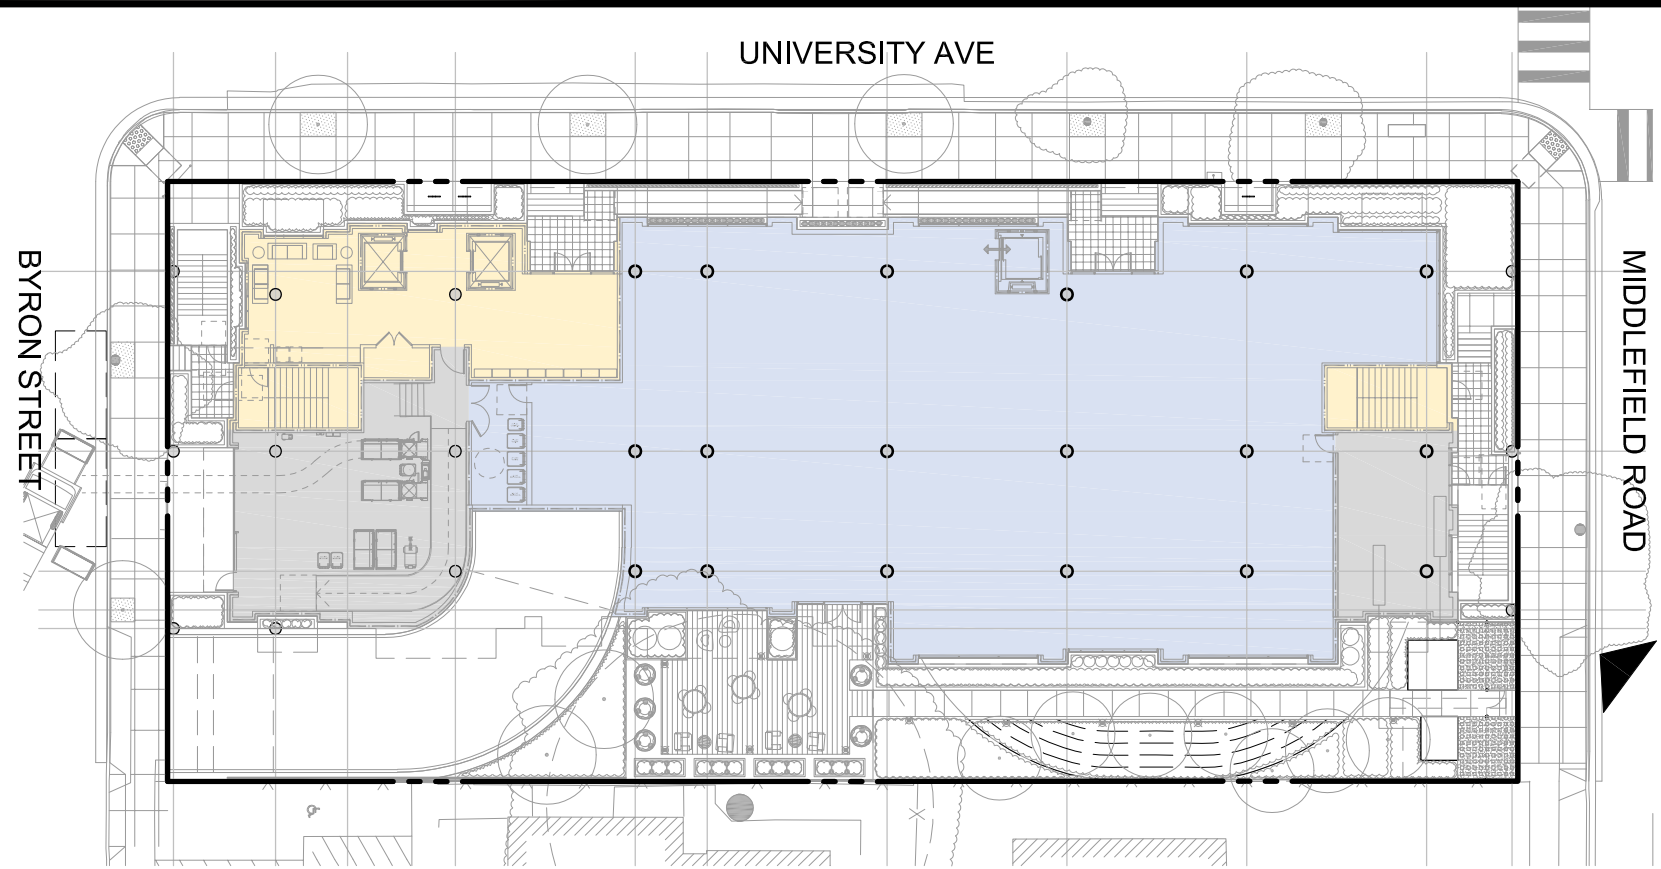

1 | KEY PLAN - PROPOSED SITE
1/64" = 1'-0"

SMITH DEVELOPMENT

660 UNIVERSITY
PALO ALTO, CA 94301




ISSUES AND REVISIONS		
NO.	DATE	DESCRIPTION
	08.28.23	PLANNING RESUBMITTAL #4
	10.31.23	PLANNING RESUBMITTAL #5
	12.21.23	PLANNING RESUBMITTAL #6
	02.07.24	PLANNING RESUBMITTAL #7

PROJECT NUMBER
21003

SHEET TITLE
RENDERING

SCALE
AS NOTED

 

SHEET NUMBER

R4