

REVISIONS	DATE

These plans are prepared and are subject to copyright protection as the "architectural work" under the Copyright Act of 1976. The protection afforded by the Copyright Act of 1976 shall extend to the plans and drawings and to the construction documents prepared therefrom. No part of these plans or drawings may be reproduced, stored in a retrieval system, or transmitted in any form or by any means, electronic, mechanical, photocopying, recording, or by any information storage and retrieval system, without the prior written permission of the architect. The architect shall not be responsible for any construction or building being undertaken in violation of the provisions of these plans, drawings, or construction documents, or for any damage to property, including but not limited to, damage to the building, or for any injury to persons or property.

Peninsula Bible Church Buildings A, C, & D Tenant Improvement
 3505 Middlefield Road
 Palo Alto, CA 94306

STOECKER AND NORTHWAY ARCHITECTS INCORPORATED
 1000 ELWELL CT., STE. 150, PALO ALTO, CA 94303 650-965-3500

SHEET TITLE
 PARTIAL
 SITE PLAN

SCALE
 1/16" = 1'-0"



DRAWN BY
 CWM / SBB


JOB NO.
 16014

DATE
 05/12/2017

SHEET
A1.1

OF SHEETS

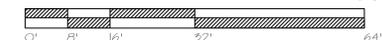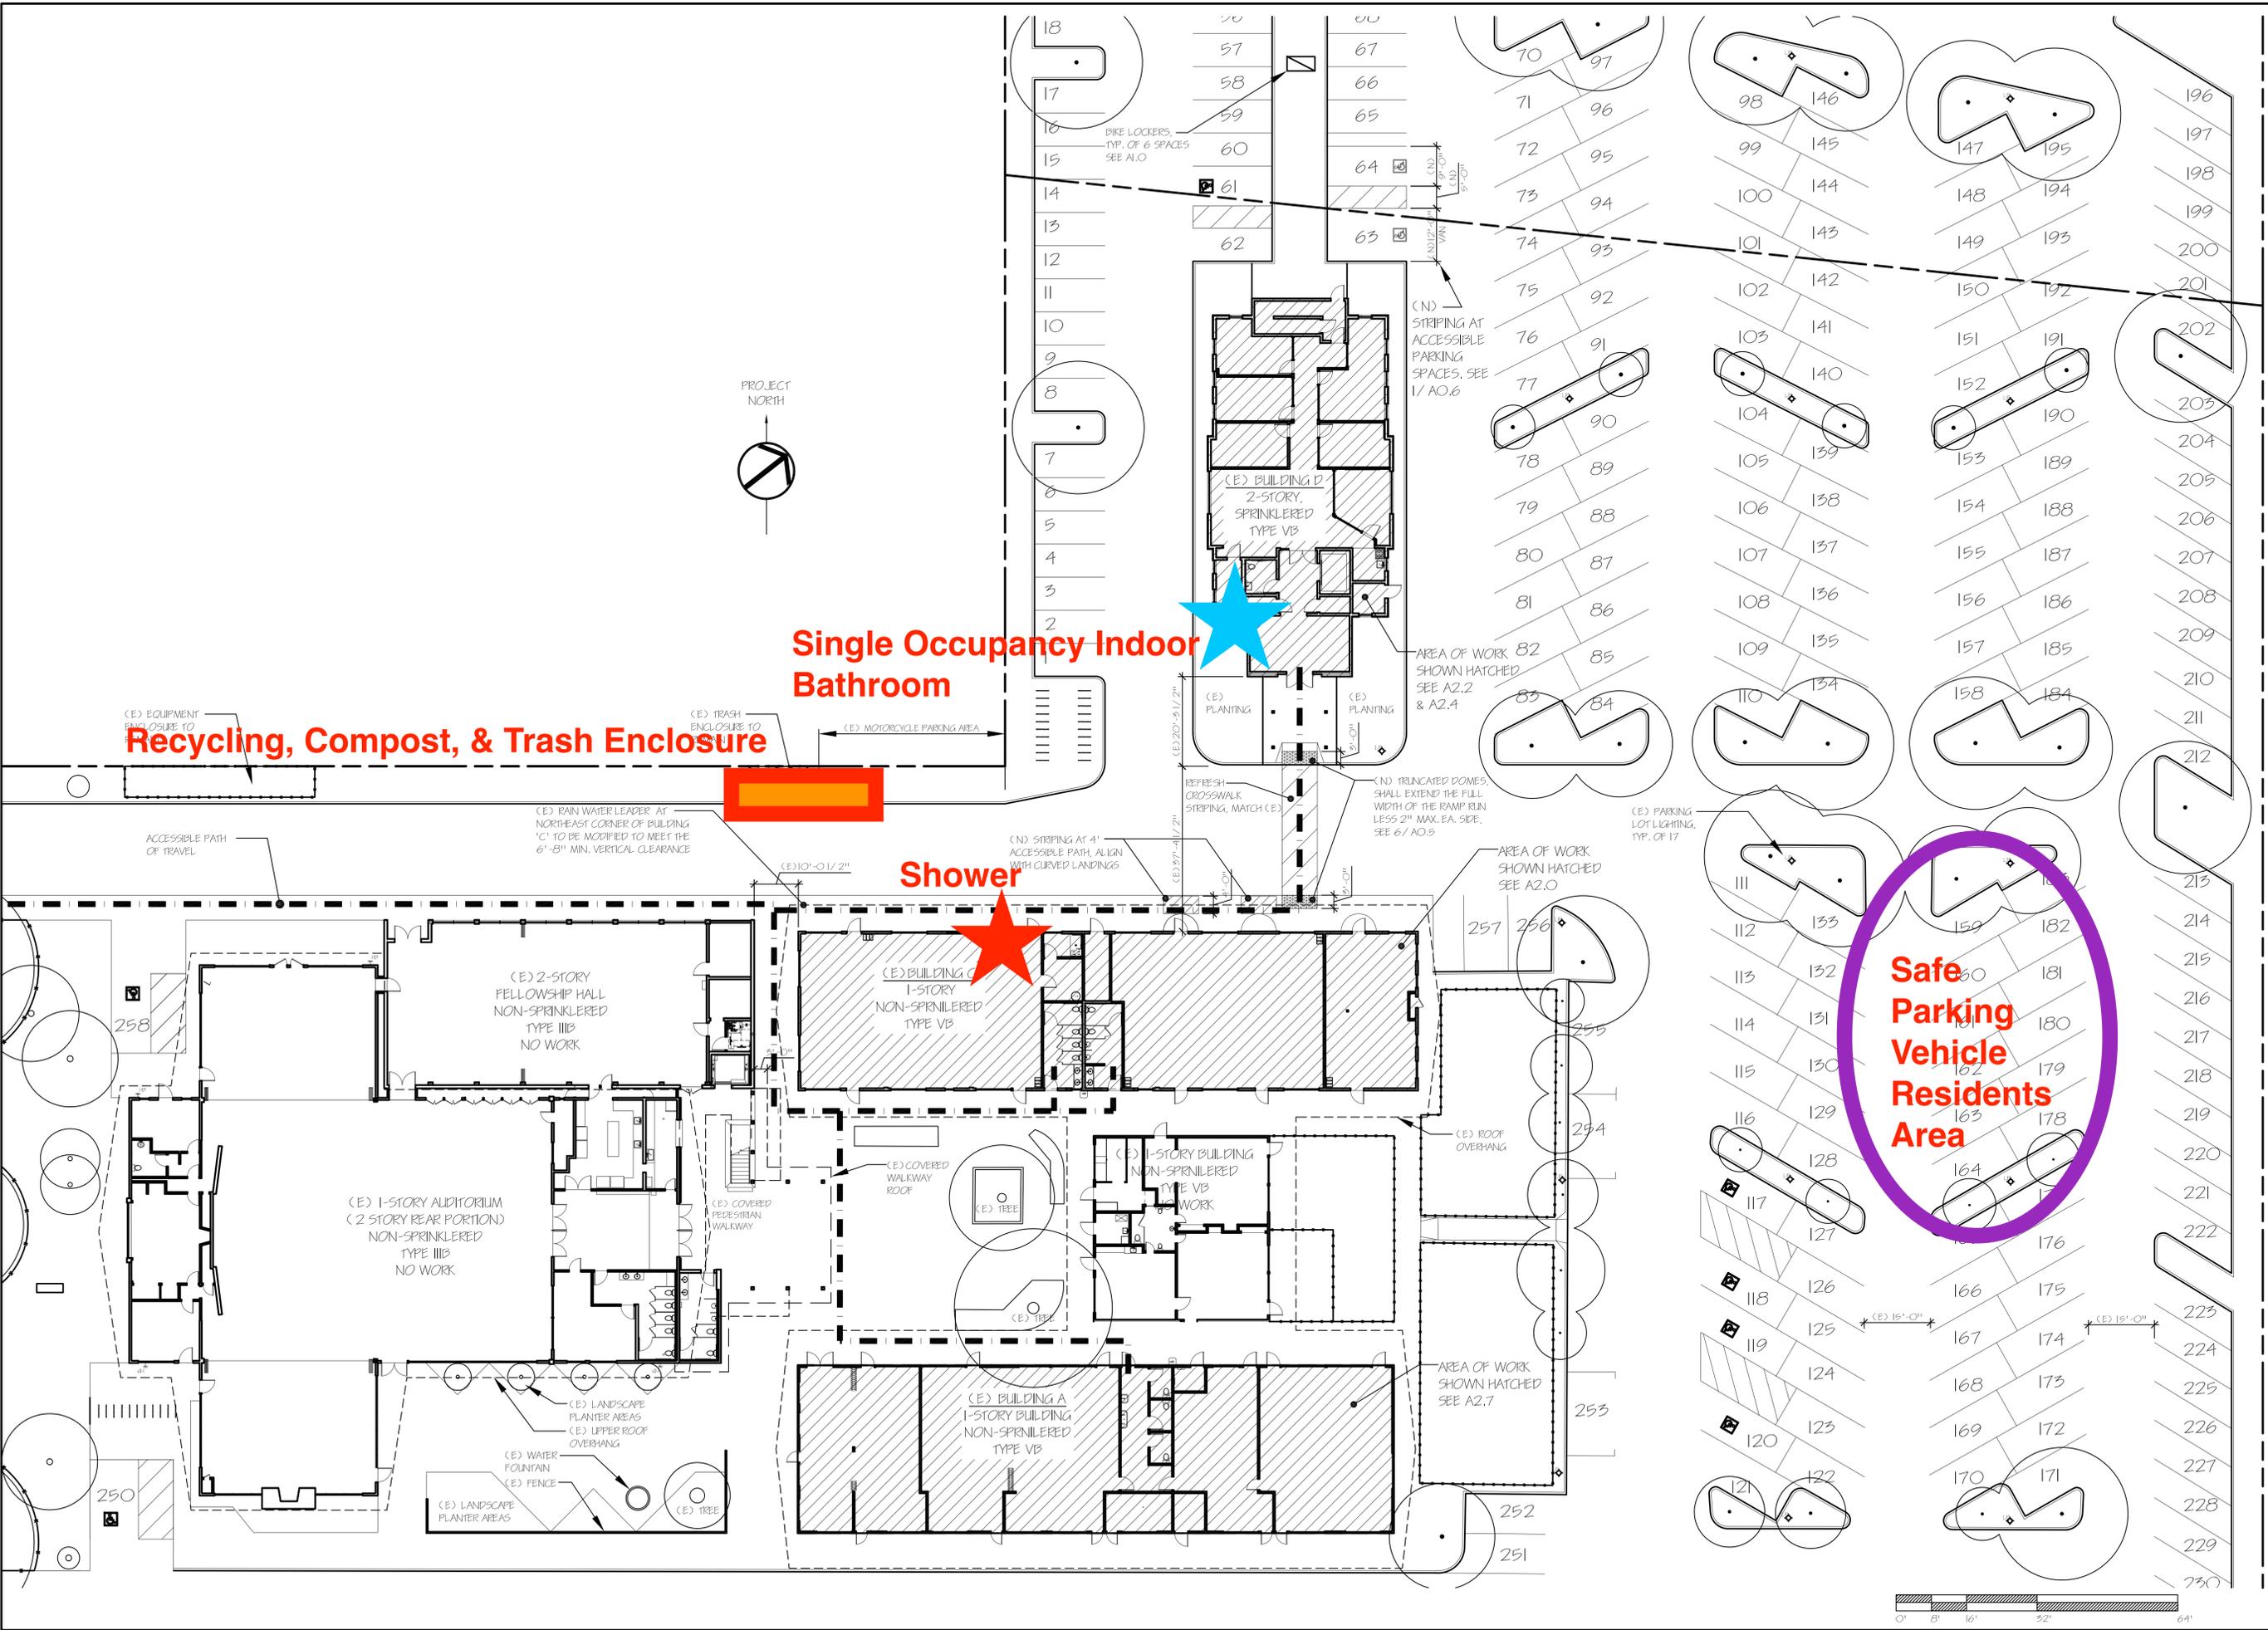

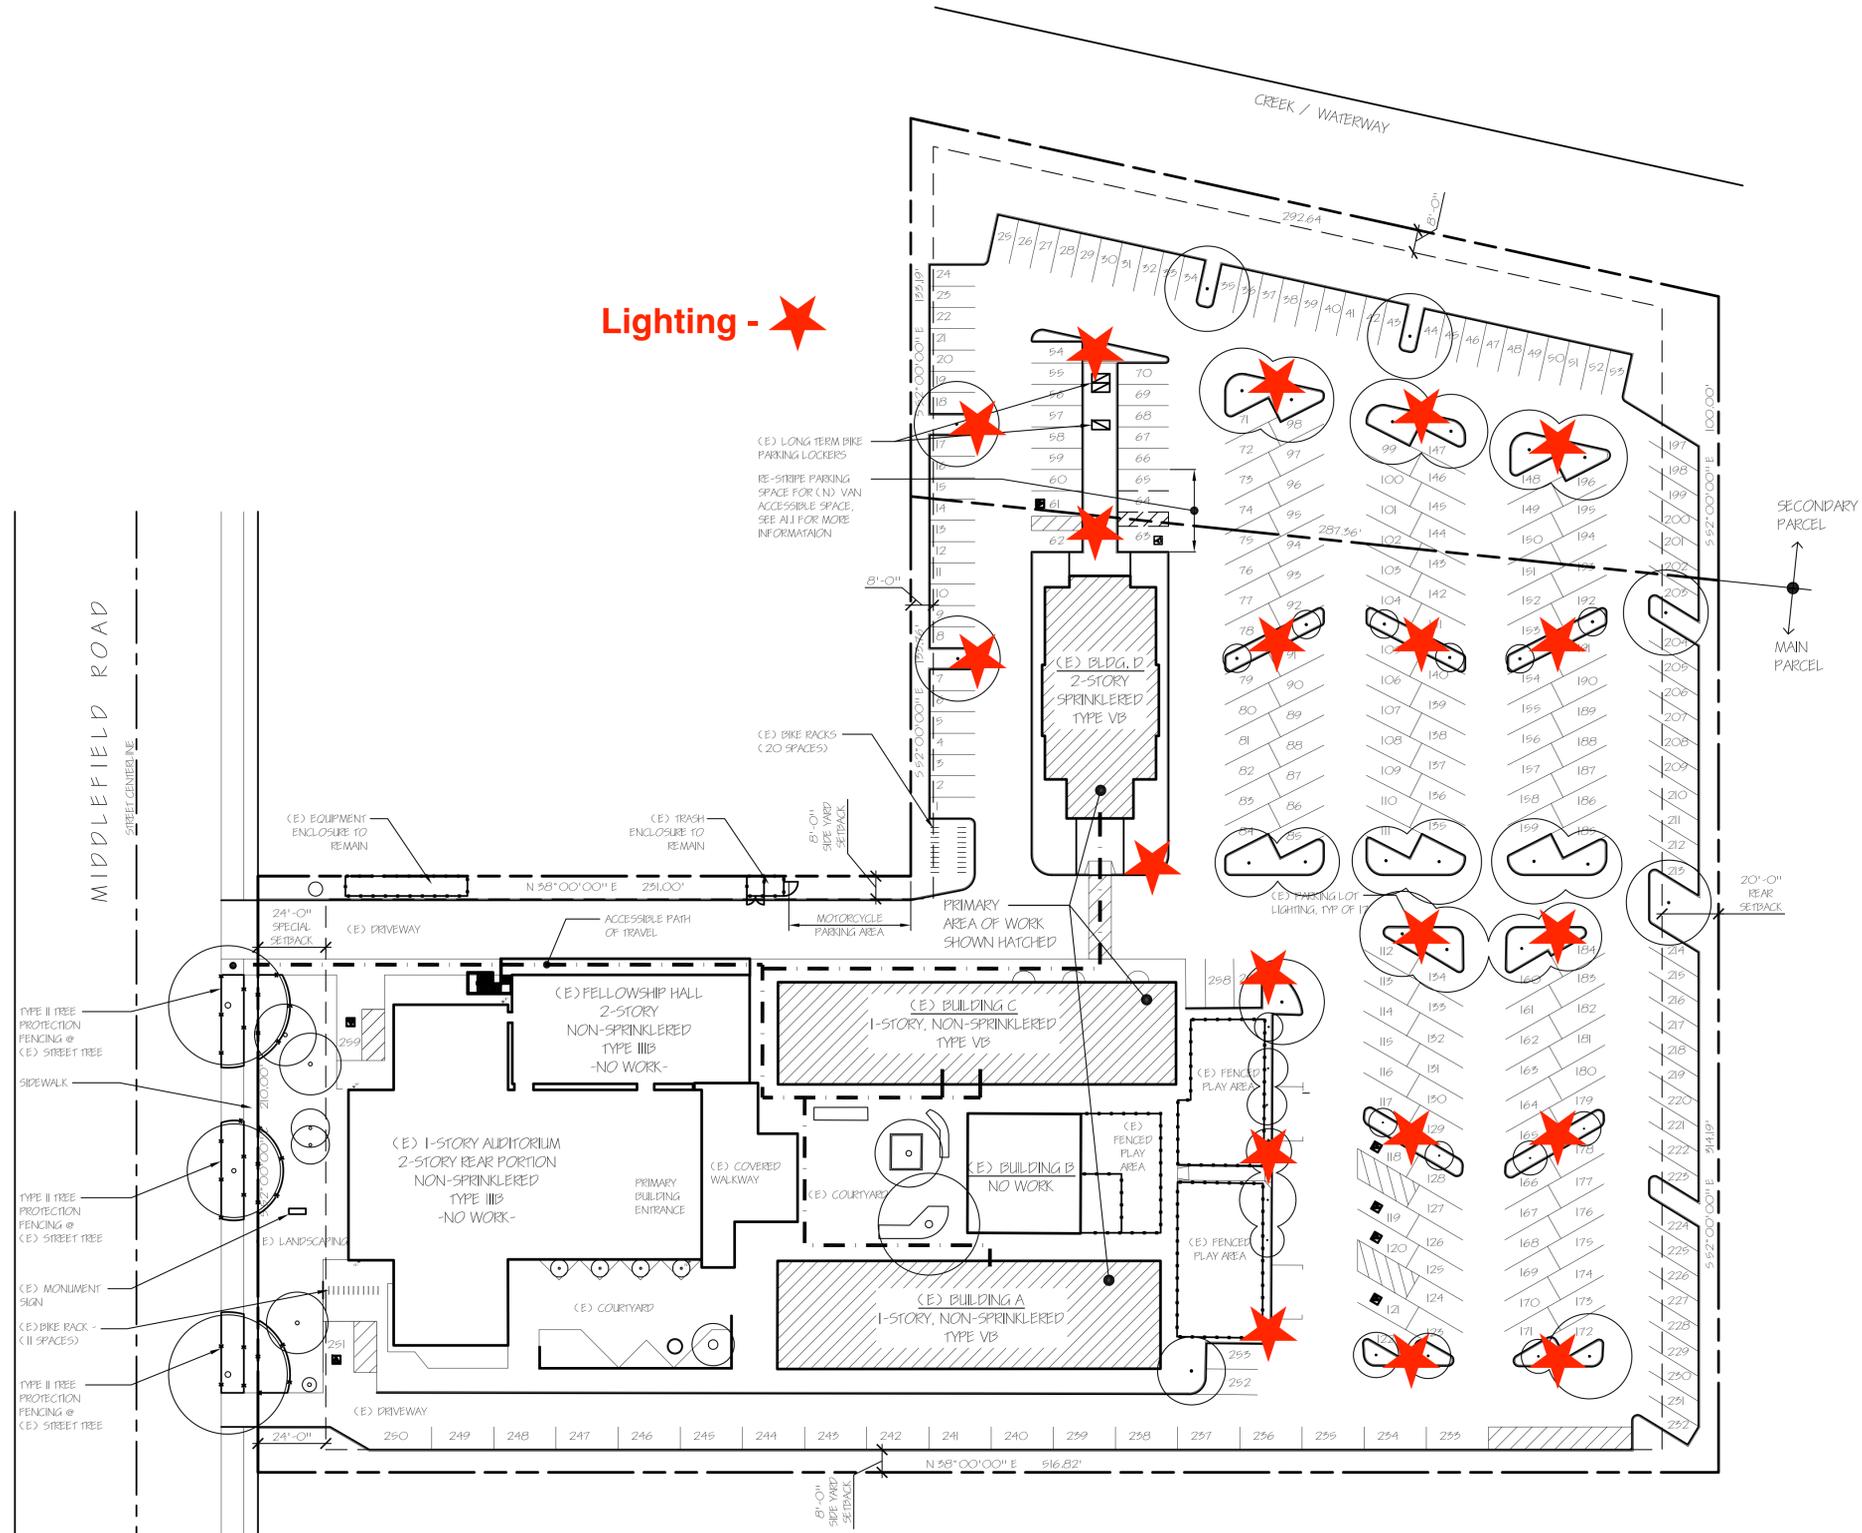

Lighting - ★

Please note that fencing is along our entire property line with the exception of Middlefield Road

---	TYPE I TREE PROTECTION
-x-x-x-x-	TYPE II TREE PROTECTION
-·-·-·-·-	TYPE III TREE PROTECTION
○-○-○-○-	(E) FENCE

- SITE PLAN NOTES**
1. Finish grading shall be performed to provide positive surface drainage away from house, 2% or greater as shown on Drawings.
 2. Follow City of Palo Alto standards for installation of all utilities.
 3. Work in the Public Right-of-Way: Construction conducted within the City Right-of-Way (CROW) must have a "Permit for Construction in the Street" that must be obtained from the PWE-Department at the Development Center prior to commencement of work. Any construction within the City Right-of-Way easements or other property controlled by the City of Palo Alto (CPA) must conform to standards established in the CPA Standard Specifications for the utilities and the PWE Departments, and be performed by a licensed contractor.
 4. Protect all (e) landscaping to remain with protection fencing. See Detail #605 on Tree Protection Instruction Sheet, T-1, for tree protection fencing.
 5. All tree protection and inspection schedule measures, design recommendations, watering and construction scheduling shall be implemented in full by Owner and Contractor, as stated in the Tree Protection Instruction on Sheet T-1 and on the approved plans.
 6. Utility trenching shall not occur within the TPZ (tree protection zone) of the protected tree. Contractor shall be responsible for ensuring that no trenching occurs within the TPZ of the protected trees by contractors, City crews or final landscape workers. See Sheet T-1 for instructions.
 7. Contractor shall not stage, store, or stockpile any materials or equipment within the public road right-of-way.

NO.	DATE	DESCRIPTION

These plans are copyrighted and are subject to the copyright protection of the architect and shall not be reproduced, stored in a retrieval system, or transmitted in any form or by any means, electronic, mechanical, photocopying, recording, or by any information storage and retrieval system, without the prior written permission of the architect. The architect's liability is limited to the professional services provided by the architect and shall not extend to the construction of the project. The architect is not responsible for the construction of the project or for the safety of the project.

Peninsula Bible Church Buildings A, C, & D Tenant Improvement
 3505 Middlefield Road
 Palo Alto, CA 94306

STOECKER AND NORTHWAY ARCHITECTS INCORPORATED
 1000 ELWELL CT., STE. 150, PALO ALTO, CA 94303 650-965-3500

SHEET TITLE	OVERALL SITE PLAN
SCALE	1" = 30'-0"
DRAWN BY	CWM/588
JOB NO.	16014
DATE	05/12/2017
SHEET	A1.0
OF SHEETS	

