



2022 CALIFORNIA CODE WILL APPLY TO THIS PROJECT

- SIGN TYPE A - PRIMARY MONUMENT
- Fabricate and install (x1) internally illuminated primary monument sign, concrete footing. Connecting to power source (BY OTHERS) with dedicated 20amp circuit, photocell, and timer.
- SIGN TYPE B - WINDOW ADDRESS ID
- Fabricate and install (x1) internally illuminated window address id, wall mounting. Connecting to power source (BY OTHERS) with dedicated 20amp circuit, photocell, and timer.
- SIGN TYPE C - PROPERTY ID
- Fabricate and install (x1) internally illuminated property id, wall mounting. Connecting to power source (BY OTHERS) with dedicated 20amp circuit, photocell, and timer.
- SIGN TYPE D - OVERHEAD PARKING ID
- Fabricate and install (x1) fco lettering, and painted existing wall overhead parking id. Applied upward light, wall mounting. Connecting to power source (BY OTHERS) with dedicated 20amp circuit, photocell, and timer.
- SIGN TYPE E - BLADE PARKING ID
- Fabricate and install (x1) internally illuminated blade parking it, wall mounting. Connecting to power source (BY OTHERS) with dedicated 20amp circuit, photocell, and timer.
- SIGN TYPE F - PARKING ENTRY ID
- Fabricate and install (x1) non-illuminated parking entry id, wall mounting

530

LYTTON

PROJECT:

530 LYTTON AVENUE
525 UNIVERSITY AVE, SUITE
PALO ALTO, CA 94301
EXTERIOR PACKAGE

07/17/2023

200

Design + Build.



408.292.1600
2464 De La Cruz Blvd., Santa Clara, CA 95050
www.corporatesigns.com
CONTRACTOR'S LIC# 765078
CLASS C45-ELECTRICAL SIGN CONTRACTOR

TABLE OF CONTENTS:

- N1 Title Sheet
- N2 Table of Contents
- N3 Sign Elements
- N4 Sign Hierarchy
- N5 Primary Monument Detail
- N6 Primary Monument Photo Elevation
- N7 Address Detail
- N8 Address Rendering
- N9 Property ID Detail
- N10 Property ID Rendering
- N11 Overhead Parking Detail
- N12 Overhead Parking Rendering
- N13 Blade Parking Detail
- N14 Blade Parking Rendering
- N15 Parking Entry Detail
- N16 Parking Entry Rendering
- N17 Property Front Elevation
- N18 Location Plan
- N19 Parcel Map



408.292.1600
2464 De La Cruz Blvd., Santa Clara, CA 95050
www.corporatesigns.com
CONTRACTOR'S LIC# 765078
CLASS C45-ELECTRICAL SIGN CONTRACTOR

CLIENT
525 UNIVERSITY

PROJECT
530
LYTTON

(530 LYTTON AVE)
525 UNIVERSITY AVE, SUITE 200
PALO ALTO, CA 94301

DRAWING / REVISION DATE
06/29/23 - YY
07/05/23 - YY
07/11/23 - YY
07/17/23 - YY

FILE NAME / LOCATION
Orchard Commercial\525
University Ave_LUX\Drawings\
1514 530 LYTTON Exterior.cdr


ORDER NUMBER
1514

SIGN TYPE

SHEET TITLE
TABLE OF CONTENTS

All drawings as well as creative content are the property of Corporate Sign Systems. You must have written consent by a Corporate Sign Systems' Officer prior to disclosure, reproduction, or distribution outside of your organization.

PAGE NUMBER
2

 

BRAND ARTWORK



ICON/SYMBOLS

FONTS


Roboto Condensed

ABCDEFGHIJKLMNOPQRSTUVWXYZ
abcdefghijklmnopqrstuvwxyz
1234567890


Roboto Condensed Bold

ABCDEFGHIJKLMNOPQRSTUVWXYZ
abcdefghijklmnopqrstuvwxyz
1234567890


MATERIAL AND COLOR SCHEDULE

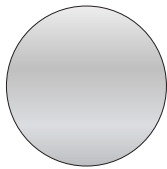


M1 aluminum

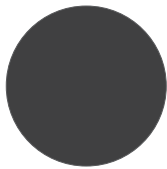


C1 Black Umber
MAP30116

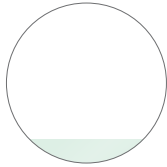

M2 acrylic

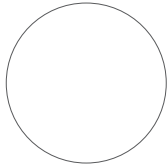

C2 White Wonder
MAP 32071

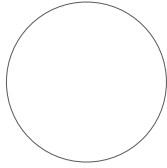

M3 vinyl



408.292.1600
2464 De La Cruz Blvd., Santa Clara, CA 95050
www.corporatesigns.com
CONTRACTOR'S LIC# 765078
CLASS C45-ELECTRICAL SIGN CONTRACTOR

CLIENT

525 UNIVERSITY

PROJECT

530

LYTTON

(530 LYTTON AVE)
525 UNIVERSITY AVE, SUITE 200
PALO ALTO, CA 94301

DRAWING / REVISION DATE

06/29/23 - YY
07/05/23 - YY
07/11/23 - YY
07/17/23 - YY

FILE NAME / LOCATION

Orchard Commercial\525
University Ave_LUX\Drawings\
1514 530 LYTTON Exterior.cdr

ORDER NUMBER

1514

SIGN TYPE



SHEET TITLE

SIGN ELEMENTS

All drawings as well as creative content are the property of Corporate Sign Systems. You must have written consent by a Corporate Sign Systems' Officer prior to disclosure, reproduction, or distribution outside of your organization.

PAGE NUMBER

3



PROJECT

(530 LYTTON AVE)
525 UNIVERSITY AVE, SUITE 200
PALO ALTO, CA 94301

06/29/23 - YY
07/05/23 - YY
07/11/23 - YY
07/17/23 - YY

Orchard Commercial\525
University Ave_LUX\Drawings\
1514 530 LYTTON Exterior.cdr

1514


SHEET TITLE
SIGN HIERARCHY

All drawings as well as creative content are the property of Corporate Sign Systems. You must have written consent by a Corporate Sign Systems' Officer prior to disclosure, reproduction, or distribution outside of your organization.

4

530

530 LYTTON




| | | |
|---|---|---|
| <h1>530 LYTTON</h1> | | |
| <p>THESE TICKETS ARE NON-REFUNDABLE</p> <p>PRICE: \$10.00</p> | <p>PARKING RATE</p> <p>FREE FOR ALL DAY</p> <p>CREDIT CARD ONLY</p> <p>LEAVE NO COINAGE</p> | <p>EACH HOUR \$3.00 DAILY \$18.00</p> <p>ADDITIONAL \$18.00</p> |
| DATE: MONDAY - FRIDAY | | |
| TIME: 7:00 AM - 7:00 PM | | |
| WEEKENDS & HOLIDAYS | | |
| 7:00 AM - 7:00 PM | | |
| WEEKENDS & HOLIDAYS | | |
| 7:00 AM - 7:00 PM | | |
| WEEKENDS & HOLIDAYS</ | | |

scale: $1/4" = 1'-0"$

| | |
|---|------------------|
| C | PROPERTY ID |
| D | OVERHEAD PARKING |

F PARKING ENTRY

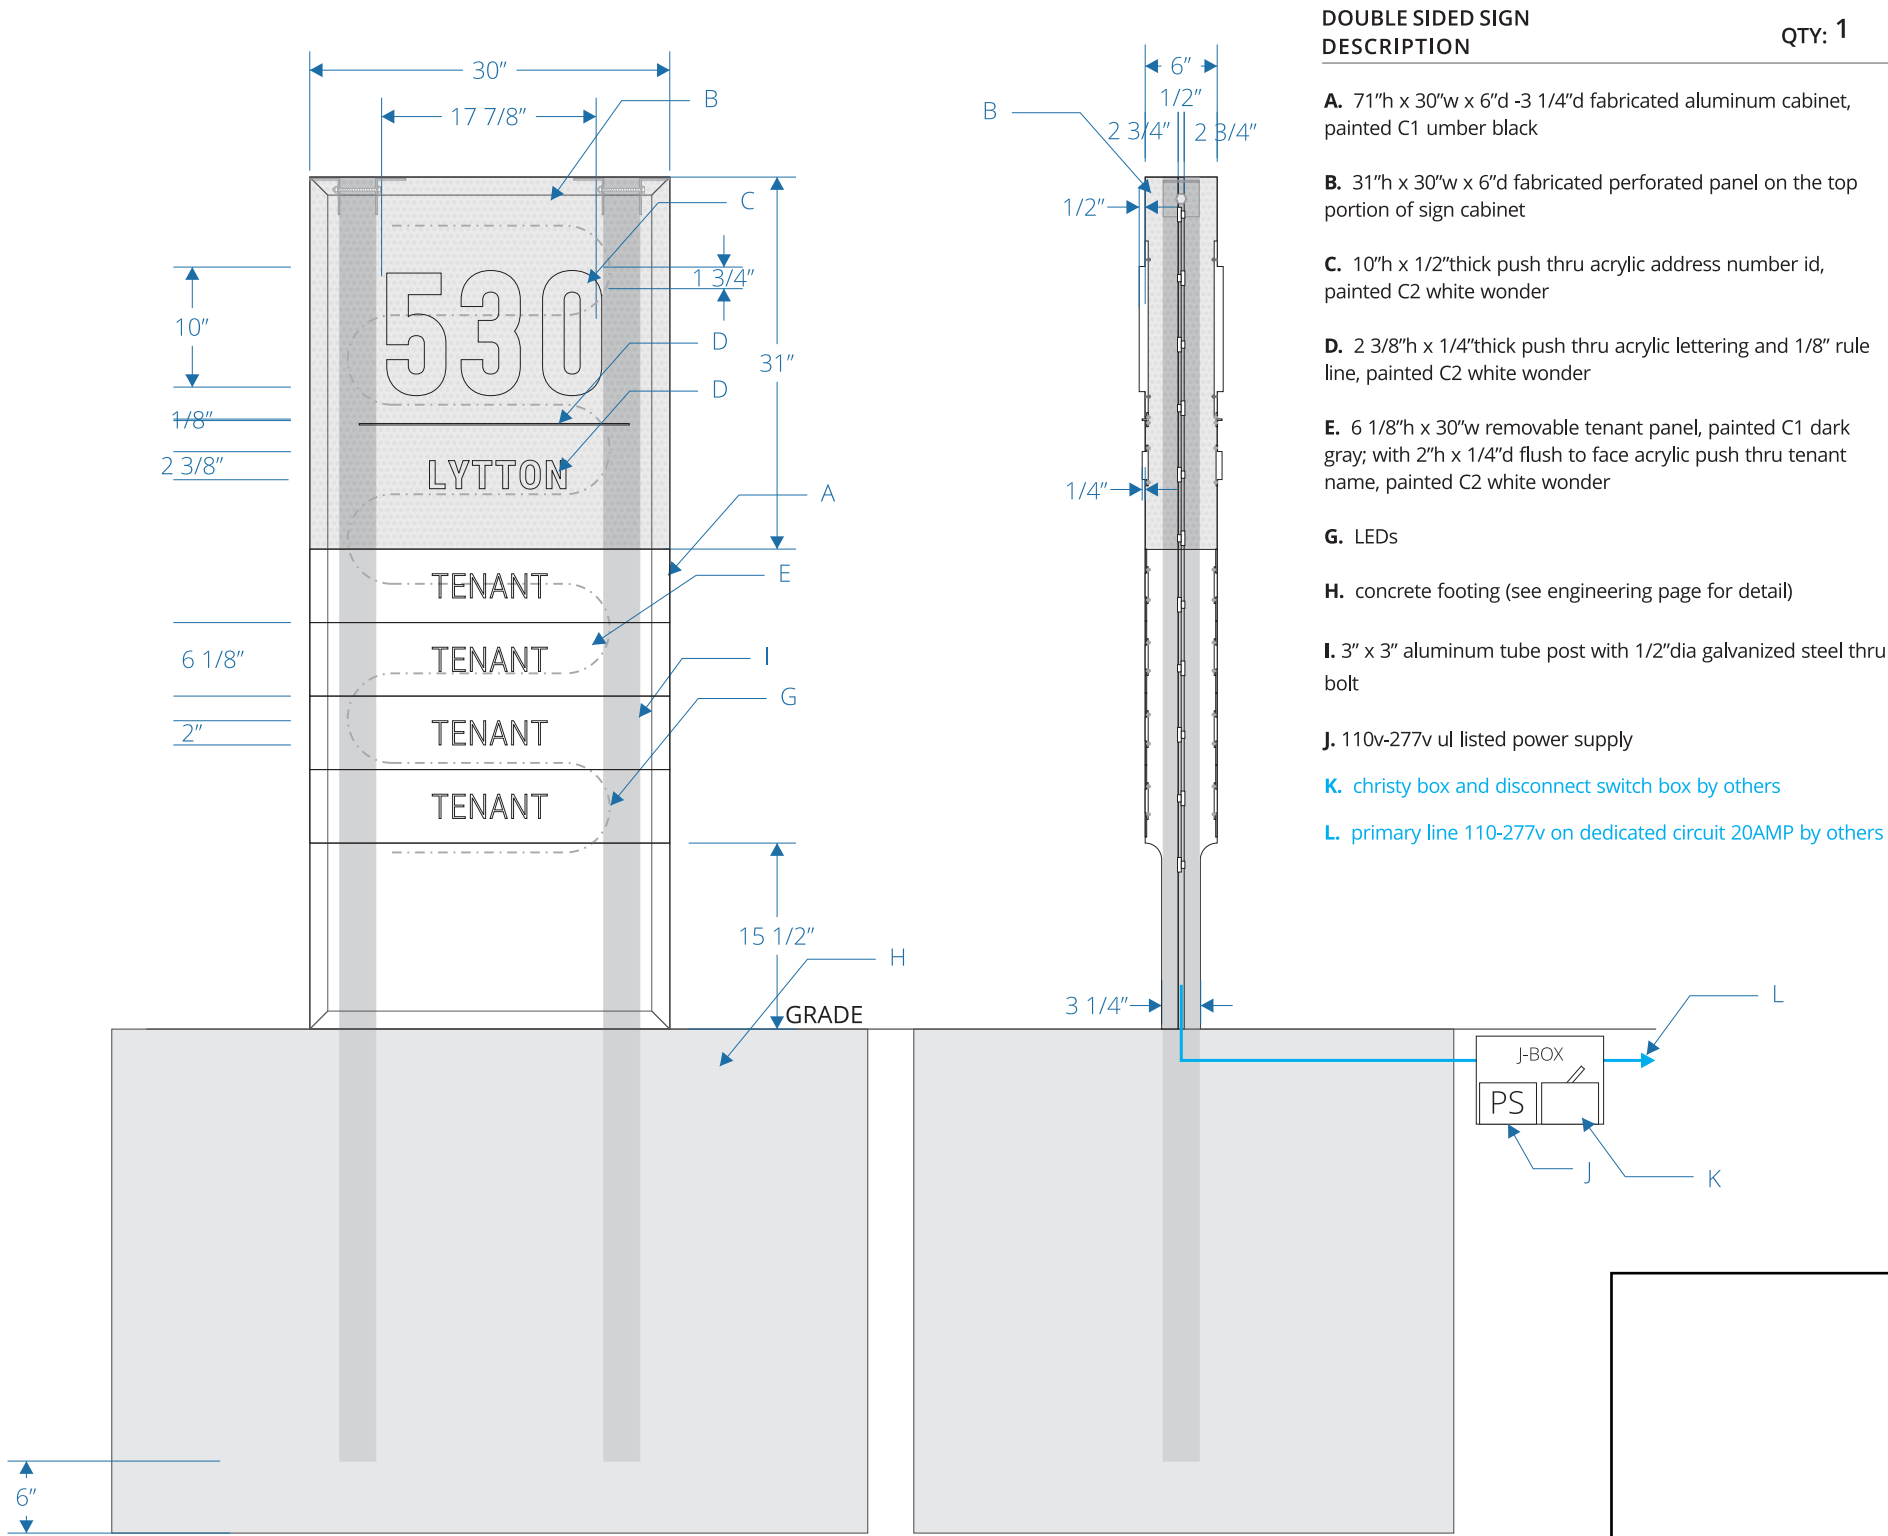

- DOUBLE SIDED SIGN
- DESCRIPTION
- QTY: 1
- A. 71”h x 30”w x 6”d -3 1/4”d fabricated aluminum cabinet, painted C1 umber black

B. 31”h x 30”w x 6”d fabricated perforated panel on the top portion of sign cabinet

C. 10”h x 1/2”thick push thru acrylic address number id, painted C2 white wonder

D. 2 3/8”h x 1/4”thick push thru acrylic lettering and 1/8” rule line, painted C2 white wonder

E. 6 1/8”h x 30”w removable tenant panel, painted C1 dark gray; with 2”h x 1/4”d flush to face acrylic push thru tenant name, painted C2 white wonder

G. LEDs


H. concrete footing (see engineering page for detail)

I. 3” x 3” aluminum tube post with 1/2”dia galvanized steel thru bolt

J. 110v-277v ul listed power supply

K. christy box and disconnect switch box by others

L. primary line 110-277v on dedicated circuit 20AMP by others

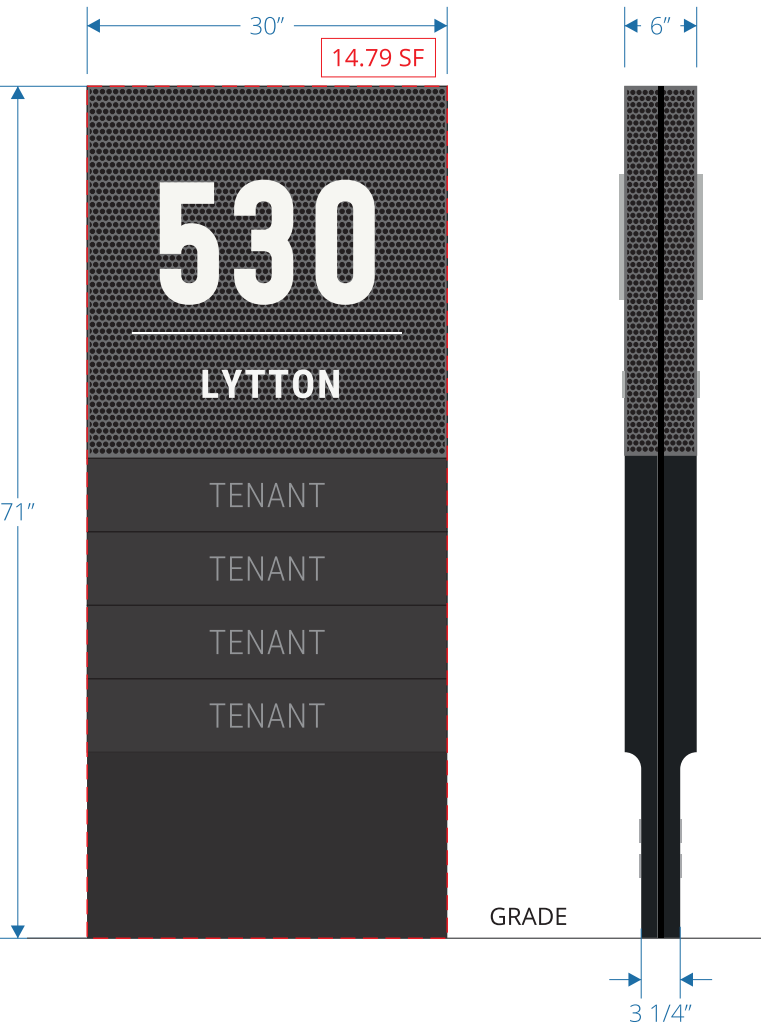

1 FRONT VIEW
scale: 3/4" = 1'-0"

2 FRONT VIEW - DETAIL
scale: 3/4" = 1'-0"

3 SIDE VIEW - DETAIL
scale: 3/4" = 1'-0"

This sign is intended to be installed in accordance with the requirements of Article 600 of the National Electrical Code and/or other applicable local codes. This includes proper grounding and bonding of the sign.

CLIENT
525 UNIVERSITY

PROJECT
530
LYTTON

(530 LYTTON AVE)
525 UNIVERSITY AVE, SUITE 200
PALO ALTO, CA 94301

DRAWING / REVISION DATE
06/29/23 - YY
07/05/23 - YY
07/11/23 - YY
07/17/23 - YY

FILE NAME / LOCATION
Orchard Commercial\525
University Ave_LUX\Drawings\
1514 530 LYTTON Exterior.cdr

ORDER NUMBER
1514

SIGN TYPE
A

SHEET TITLE
PRIMARY MONUMENT

All drawings as well as creative content are the property of Corporate Sign Systems. You must have written consent by a Corporate Sign Systems' Officer prior to disclosure, reproduction, or distribution outside of your organization.

PAGE NUMBER
5



CLIENT
525 UNIVERSITY

PROJECT
530
LYTTON

(530 LYTTON AVE)
525 UNIVERSITY AVE, SUITE 200
PALO ALTO, CA 94301

DRAWING / REVISION DATE
06/29/23 - YY
07/05/23 - YY
07/11/23 - YY
07/17/23 - YY

FILE NAME / LOCATION
Orchard Commercial\525
University Ave_LUX\Drawings\
1514 530 LYTTON Exterior.cdr


ORDER NUMBER
1514

SIGN TYPE
A


SHEET TITLE
PRIMARY MONUMENT
(PHOTO ELEVATION)

All drawings as well as creative content are the property of Corporate Sign Systems. You must have written consent by a Corporate Sign Systems' Officer prior to disclosure, reproduction, or distribution outside of your organization.


PAGE NUMBER
6

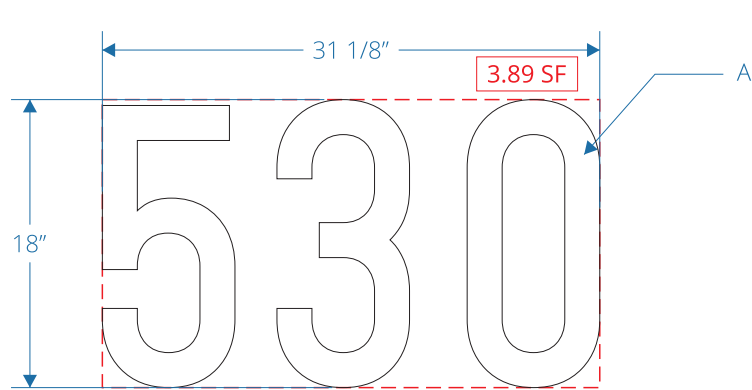

1 FRONT VIEW
scale: 1" = 1'-0"

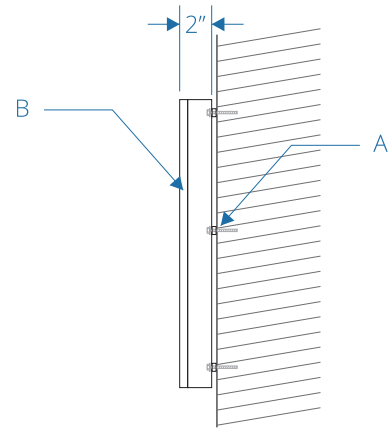

2 SIDE VIEW
scale: 1" = 1'-0"

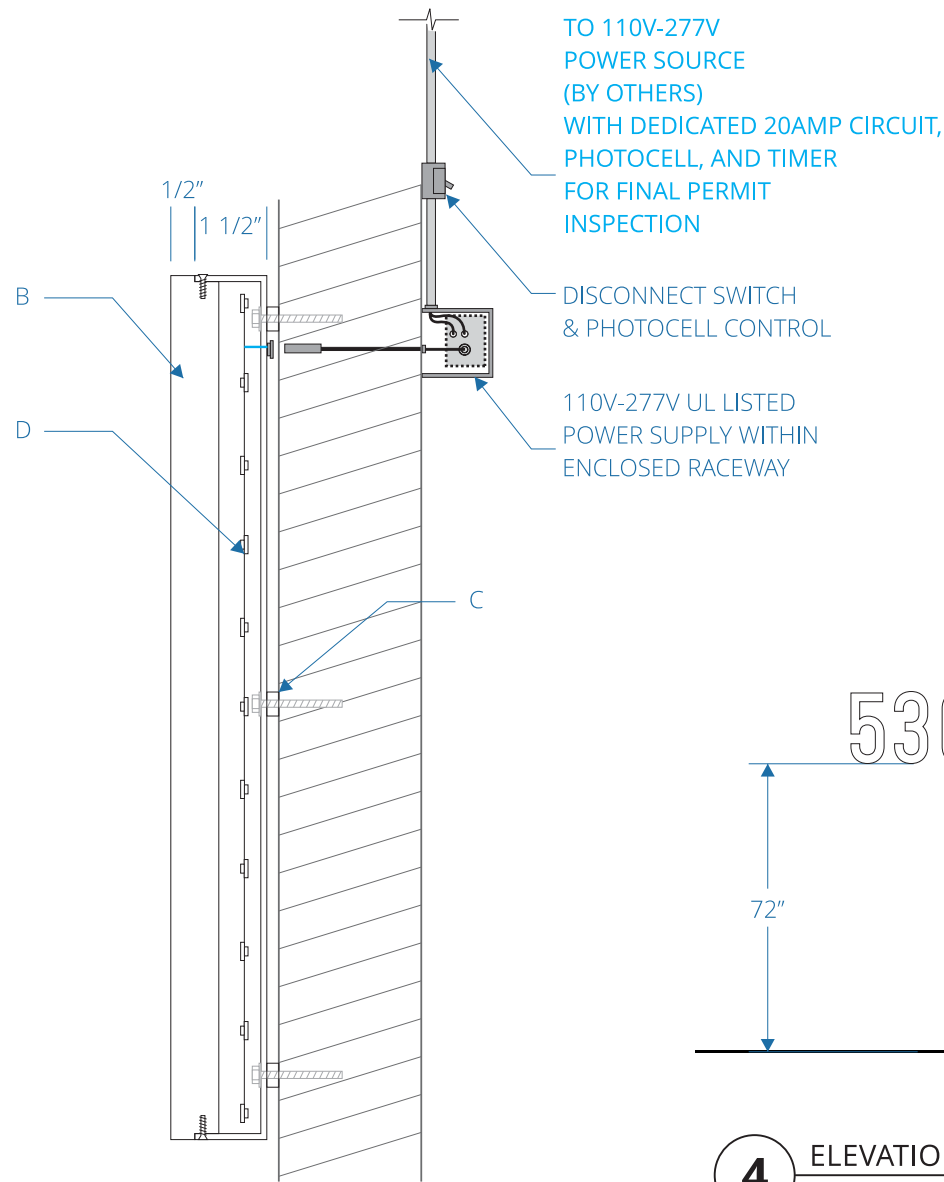

3 SIDE VIEW - DETAIL
scale: 3" = 1'-0"

This sign is intended to be installed in accordance with the requirements of Article 600 of the National Electrical Code and/or other applicable local codes. This includes proper grounding and bonding of the sign.



4 ELEVATION
scale: 1/4" = 1'-0"

DESCRIPTION

QTY: 1

A. 18"h x 2"d fabricated aluminum lettering, internally face illuminated, with 1/2" thick acrylic face, painted C2 white wonder and aluminum returns painted C2 white wonder

B. 1/2"d face acrylic, painted C2 white wonder

C. attached to existing interior granite wall with 1/4" spacer and screws

D. LEDs



408.292.1600
2464 De La Cruz Blvd., Santa Clara, CA 95050
www.corporatesigns.com
CONTRACTOR'S LIC# 765078
CLASS C45-ELECTRICAL SIGN CONTRACTOR

CLIENT
525 UNIVERSITY

PROJECT
530
LYTTON

(530 LYTTON AVE)
525 UNIVERSITY AVE, SUITE 200
PALO ALTO, CA 94301

DRAWING / REVISION DATE
06/29/23 - YY
07/05/23 - YY
07/11/23 - YY
07/17/23 - YY

FILE NAME / LOCATION
Orchard Commercial\525
University Ave_LUX\Drawings\
1514 530 LYTTON Exterior.cdr


ORDER NUMBER
1514

SIGN TYPE
B

SHEET TITLE
ADDRESS ID

All drawings as well as creative content are the property of Corporate Sign Systems. You must have written consent by a Corporate Sign Systems' Officer prior to disclosure, reproduction, or distribution outside of your organization.

PAGE NUMBER
7

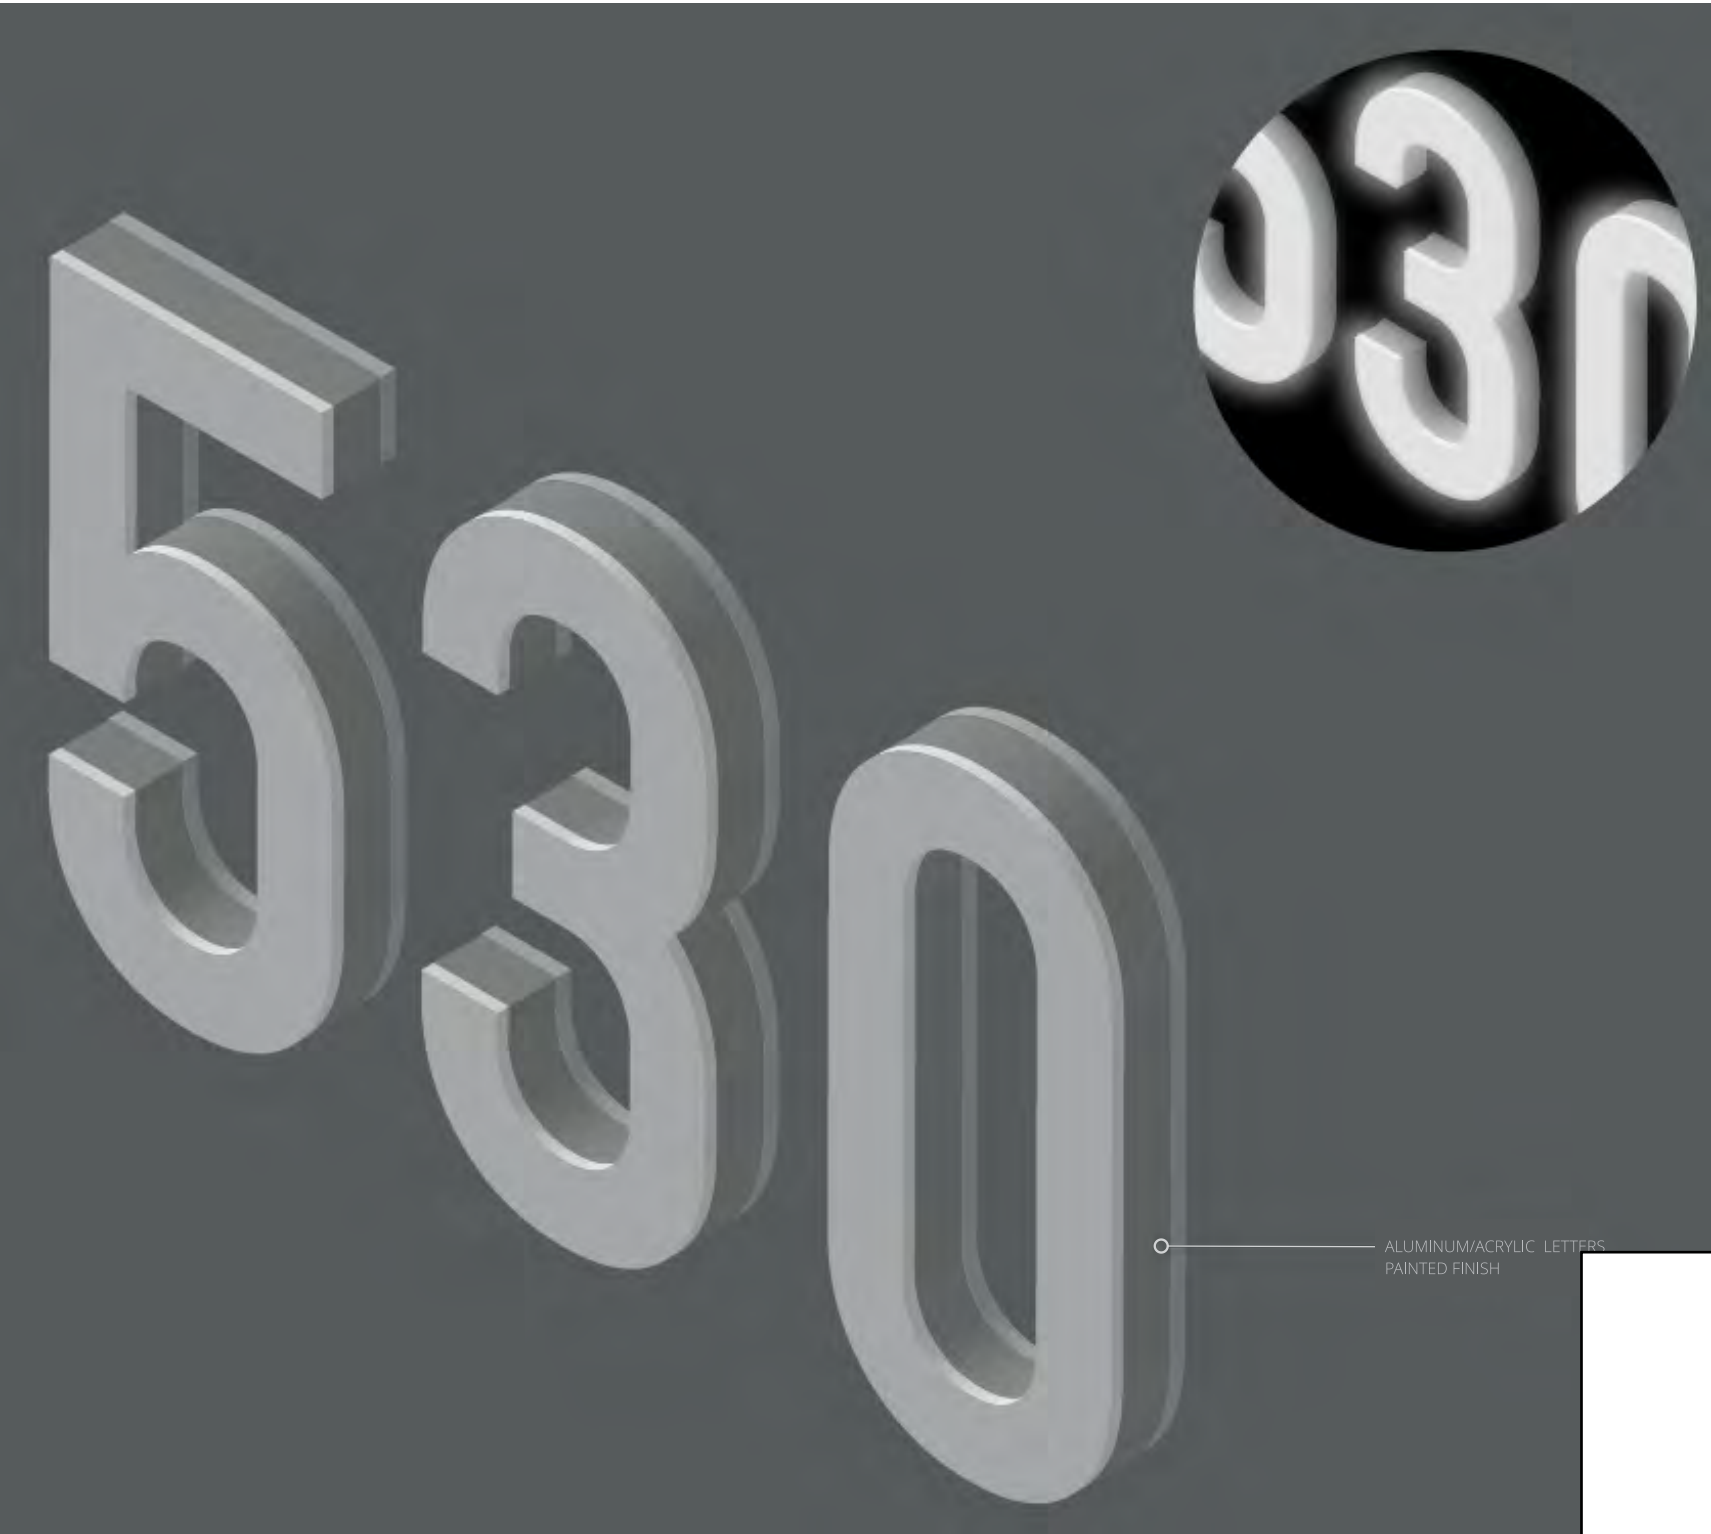

CLIENT
525 UNIVERSITY

PROJECT

530
LYTTON

(530 LYTTON AVE)
525 UNIVERSITY AVE, SUITE 200
PALO ALTO, CA 94301

DRAWING / REVISION DATE

06/29/23 - YY
07/05/23 - YY
07/11/23 - YY
07/17/23 - YY

FILE NAME / LOCATION

Orchard Commercial\525
University Ave_LUX\Drawings\
1514 530 LYTTON Exterior.cdr

ORDER NUMBER

1514

SIGN TYPE

B


SHEET TITLE

ADDRESS ID

All drawings as well as creative content are the property of Corporate Sign Systems. You must have written consent by a Corporate Sign Systems' Officer prior to disclosure, reproduction, or distribution outside of your organization.


PAGE NUMBER

8

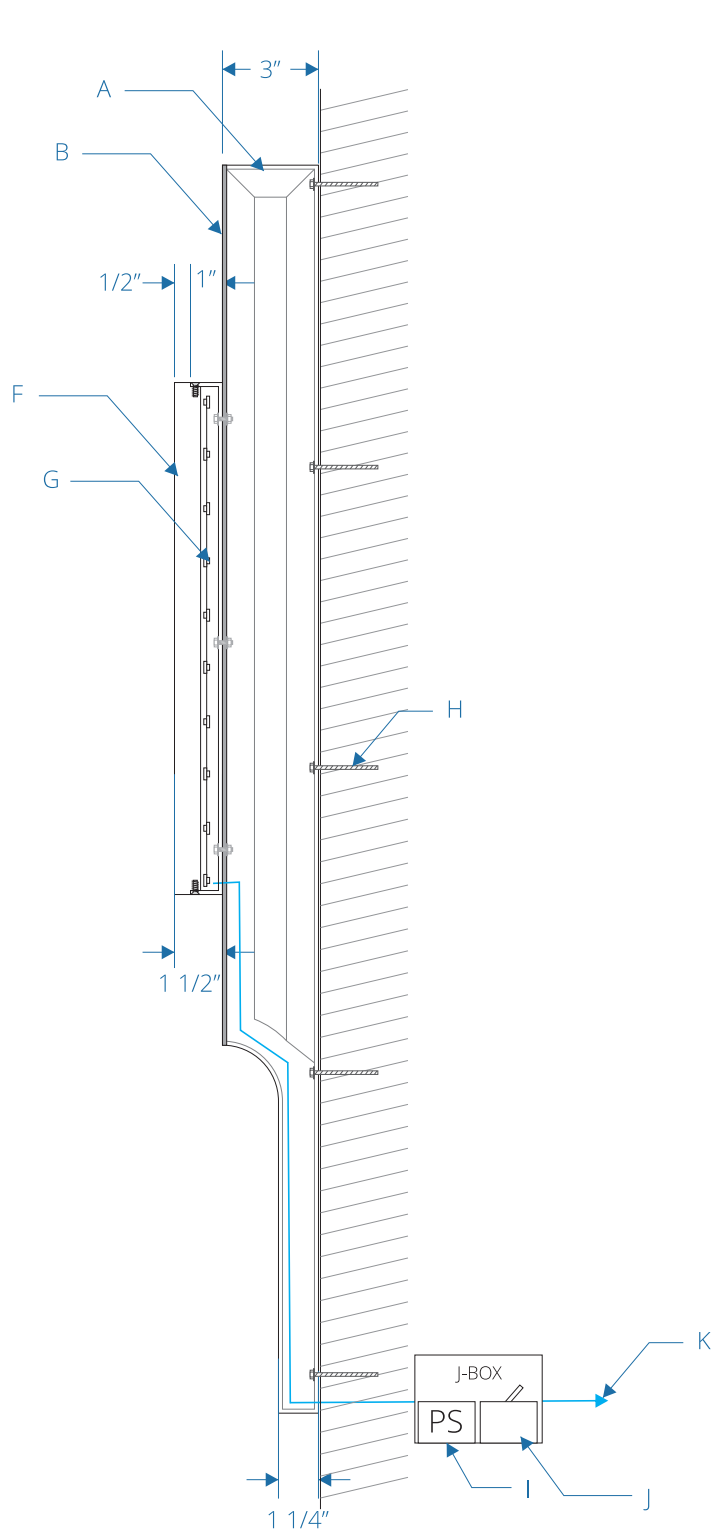


4 SIDE VIEW - DETAIL
scale: 2" = 1'-0"

This sign is intended to be installed in accordance with the requirements of Article 600 of the National Electrical Code and/or other applicable local codes. This includes proper grounding and bonding of the sign.

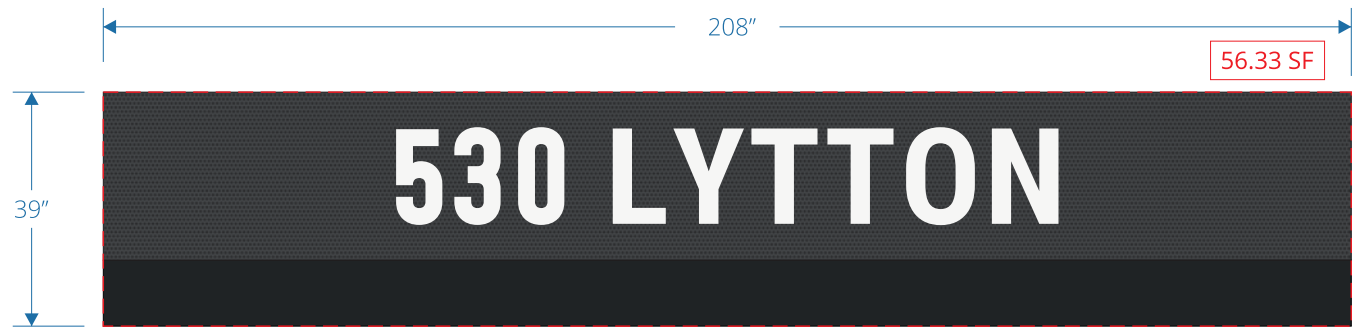


1 FRONT VIEW
scale: 3/8" = 1'-0"

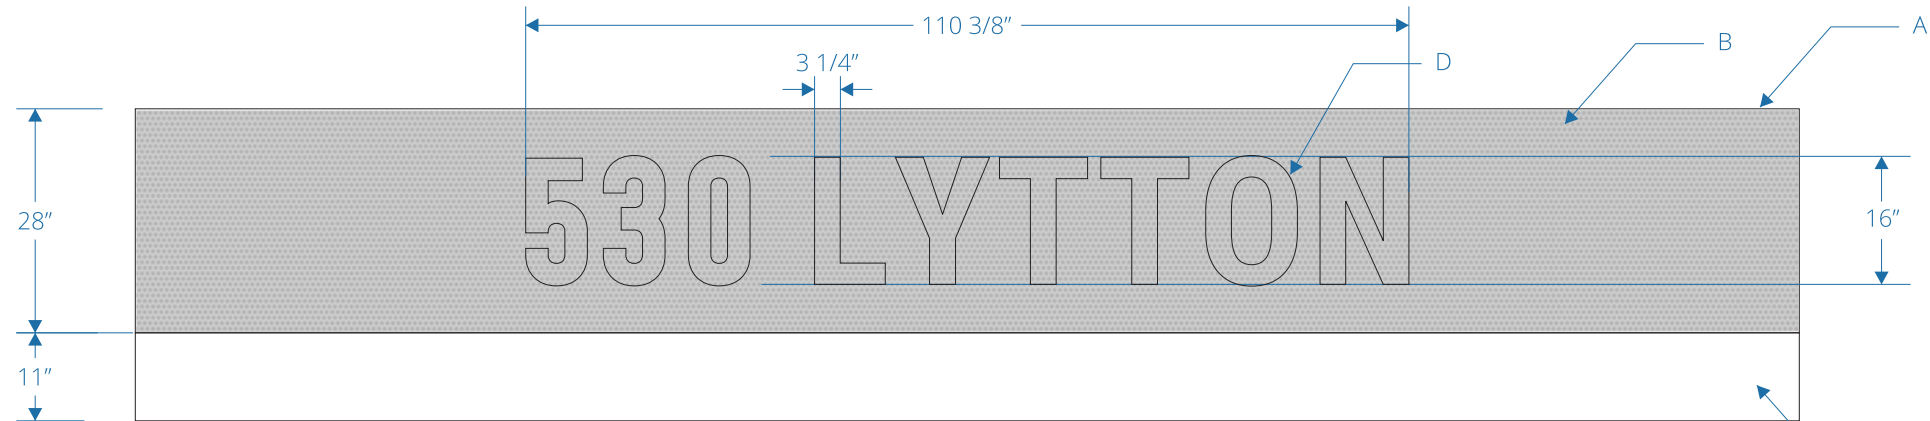

3 FRONT VIEW - DETAIL
scale: 1/2" = 1'-0"

2 SIDE VIEW
scale: 3/8" = 1'-0"

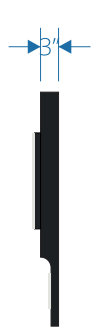

DESCRIPTION QTY: 1

- A.** 39"h x 208"w x 3" - 1 1/2"d fabricated aluminum cabinet with face perforated on the top portion, painted C1 umber black
- B.** 28"h x 1/8" thick perforated aluminum face
- C.** bottom curved portion of fabricated aluminum sign cabinet at 1 1/2"d, painted C1 umber black
- D.** 16"h x 1 1/2"d fabricated aluminum lettering with 1/2" thick acrylic face lit mount to sign face cabinet
- F.** 1/2" thick acrylic face, painted C2 white wonder
- G.** LEDs
- H.** attached to existing wall with tapcon concrete anchor
- I.** 110v-277v ul listed power supply

J. j-box and disconnect switch box by others

K. primary line 110-277v on dedicated circuit 20AMP by others

CLIENT
525 UNIVERSITY

PROJECT
530
LYTTON

(530 LYTTON AVE)
525 UNIVERSITY AVE, SUITE 200
PALO ALTO, CA 94301

DRAWING / REVISION DATE
06/29/23 - YY
07/05/23 - YY
07/11/23 - YY
07/17/23 - YY

FILE NAME / LOCATION
Orchard Commercial\525
University Ave_LUX\Drawings\
1514 530 LYTTON Exterior.cdr


ORDER NUMBER
1514

SIGN TYPE
C


SHEET TITLE
PROPERTY ID

All drawings as well as creative content are the property of Corporate Sign Systems. You must have written consent by a Corporate Sign Systems' Officer prior to disclosure, reproduction, or distribution outside of your organization.

PAGE NUMBER
9

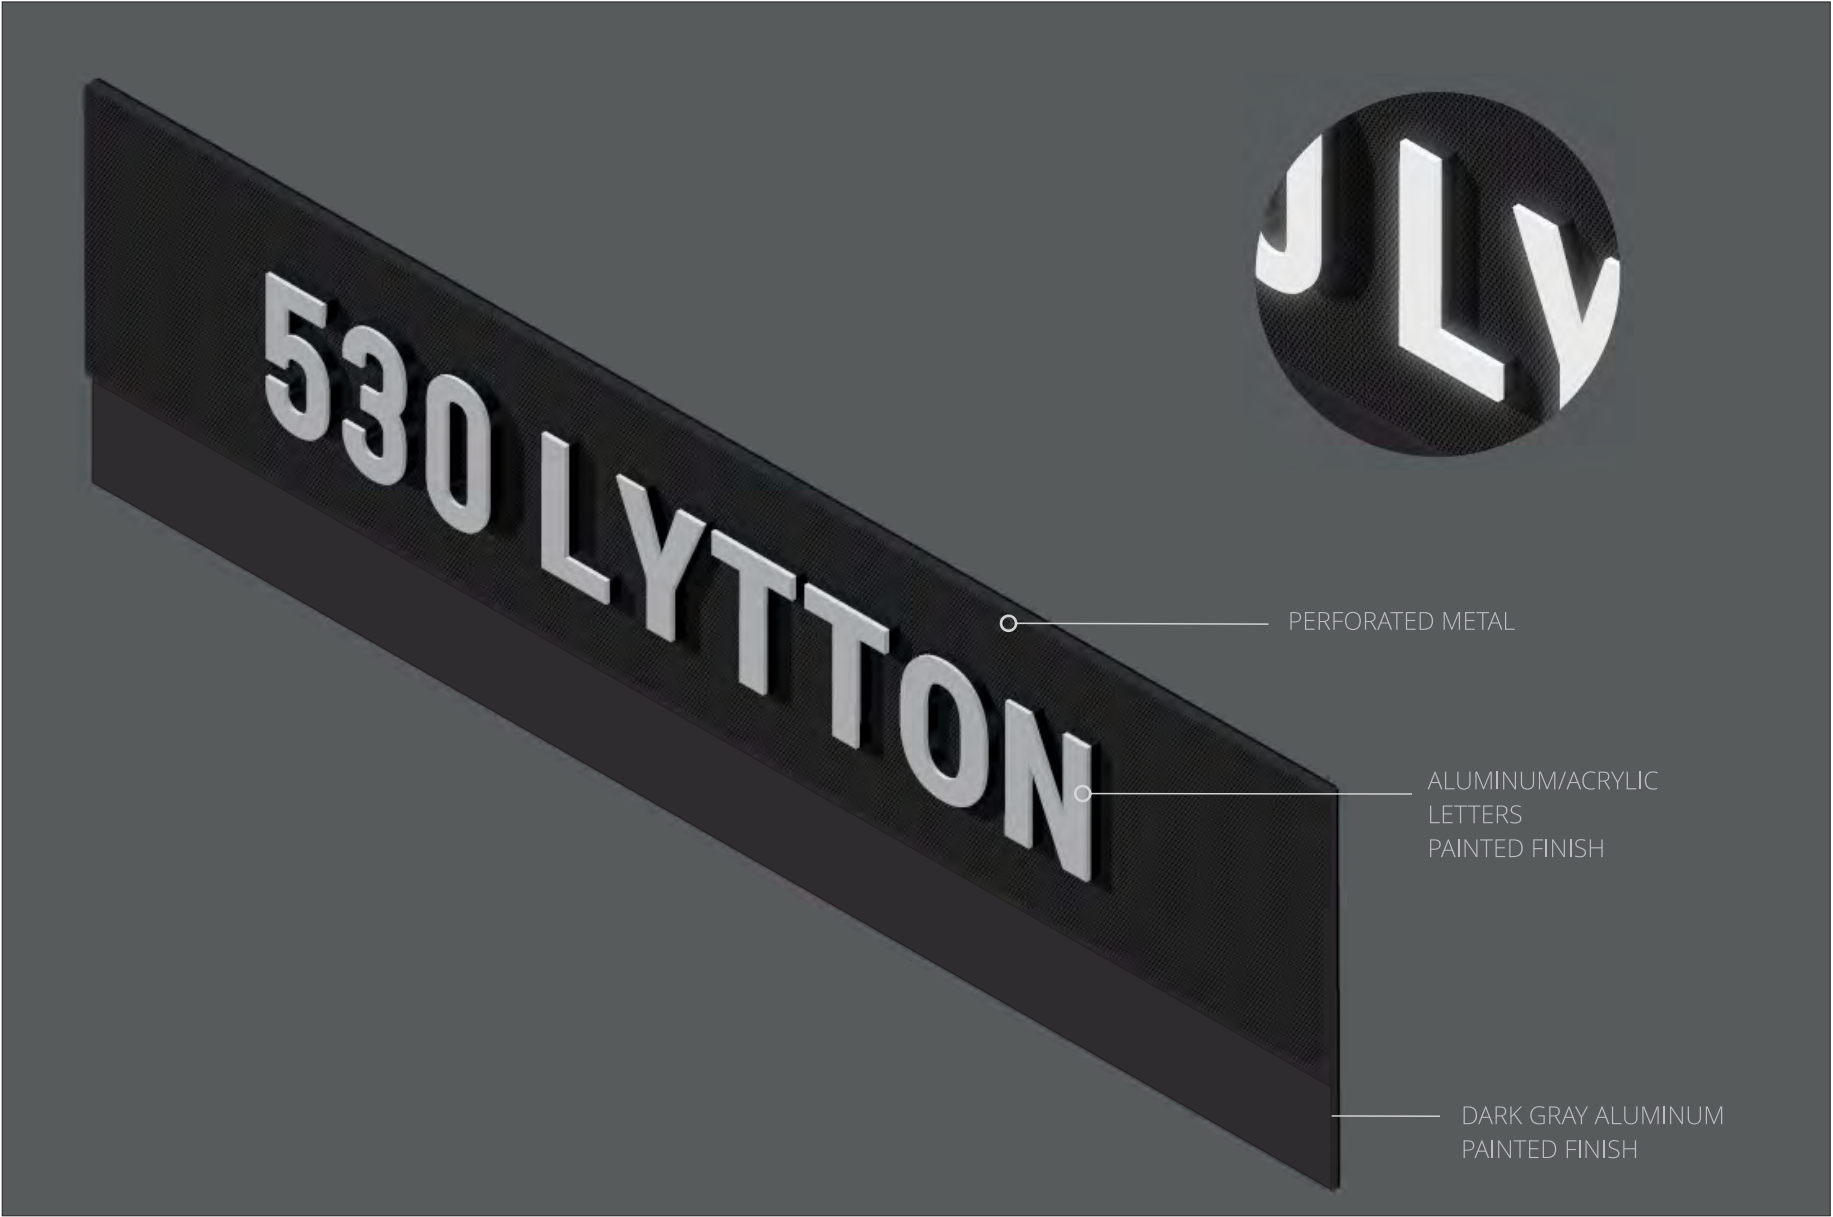

6 RENDERING
scale: NTS

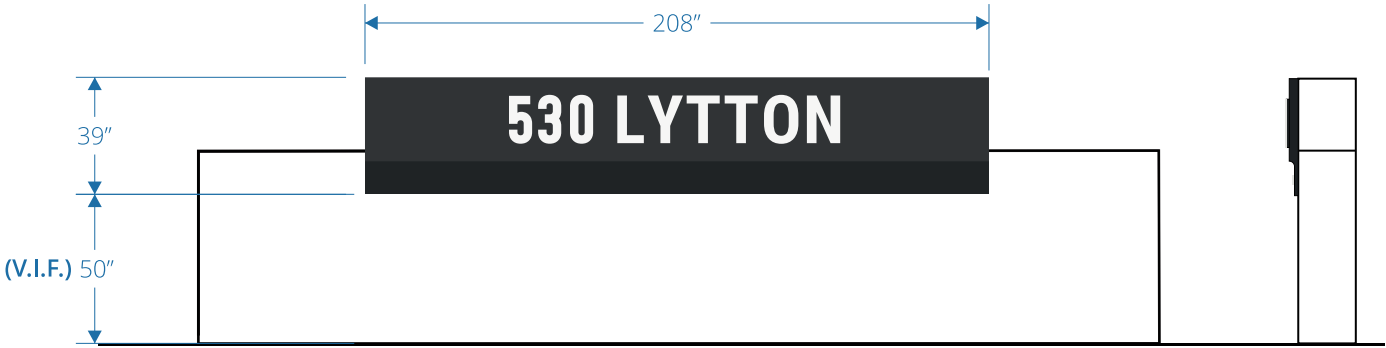

5 ELEVATION
scale: 3/16" = 1'-0"

CLIENT
525 UNIVERSITY

PROJECT

530
LYTTON

(530 LYTTON AVE)
525 UNIVERSITY AVE, SUITE 200
PALO ALTO, CA 94301

DRAWING / REVISION DATE

06/29/23 - YY
07/05/23 - YY
07/11/23 - YY
07/17/23 - YY

FILE NAME / LOCATION

Orchard Commercial\525
University Ave_LUX\Drawings\
1514 530 LYTTON Exterior.cdr

ORDER NUMBER

1514

SIGN TYPE

C


SHEET TITLE

PROPERTY ID


All drawings as well as creative content
are the property of Corporate Sign
Systems. You must have written consent
by a Corporate Sign Systems' Officer prior
to disclosure, reproduction, or distribution
outside of your organization.

PAGE NUMBER

10

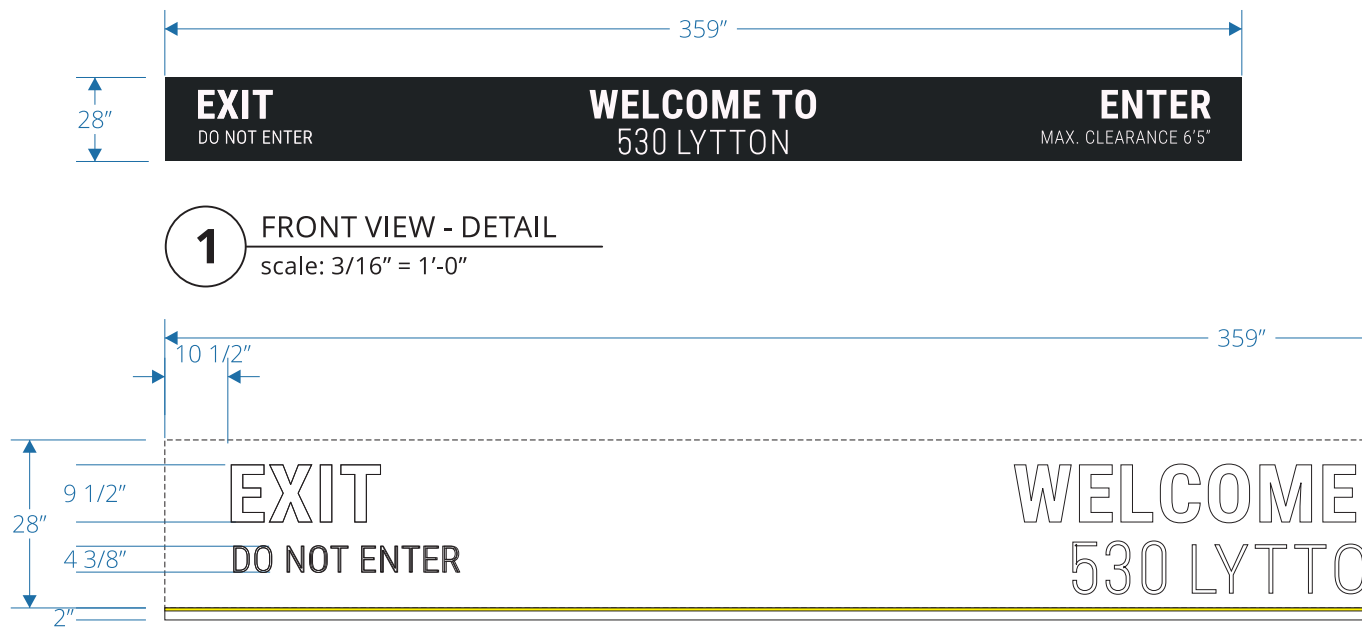

1 FRONT VIEW - DETAIL
scale: 3/16" = 1'-0"

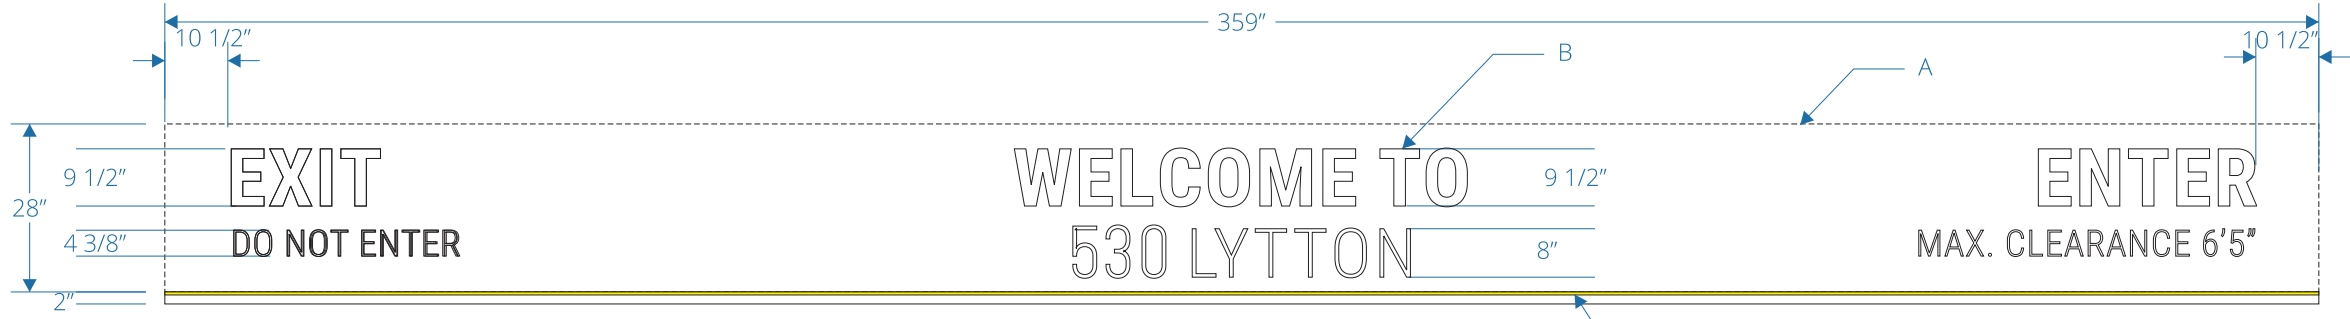



2 FRONT VIEW - DETAIL
scale: 3/8" = 1'-0"



EXISTING SIGN
TO BE REPLACED

| DESCRIPTION | QTY: 1 |
|---|--------|
| A. existing concrete wall, painted C1 umber black | |
| B. 1/4" thick fco acrylic lettering, painted C2 white | |
| C. fabricated aluminum race box with upward light mounted to base of sign, painted C1 umber black | |
| D. attached to wall with stud mounting | |
| E. 110v-277v ul listed power supply | |
| F. J-box and disconnect switch box by others | |
| G. primary line 110-277v on dedicated circuit 20AMP by others | |

3 SIDE VIEW - DETAIL
scale: 1" = 1'-0"

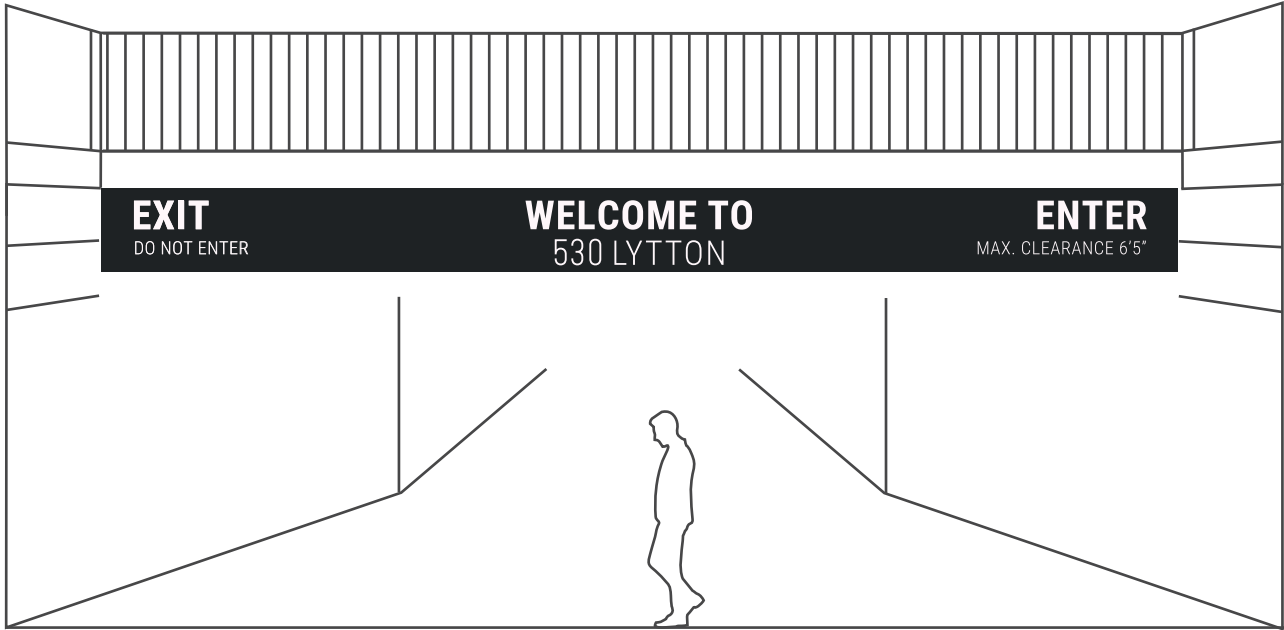 

4 ELEVATION
scale: 3/16" = 1'-0"

CLIENT
525 UNIVERSITY

PROJECT
530
LYTTON

(530 LYTTON AVE)
525 UNIVERSITY AVE, SUITE 200
PALO ALTO, CA 94301

DRAWING / REVISION DATE
06/29/23 - YY
07/05/23 - YY
07/11/23 - YY
07/17/23 - YY

FILE NAME / LOCATION
Orchard Commercial\525
University Ave_LUX\Drawings\
1514 530 LYTTON Exterior.cdr


ORDER NUMBER
1514

SIGN TYPE
D

SHEET TITLE
OVERHEAD PARKING ID

All drawings as well as creative content are the property of Corporate Sign Systems. You must have written consent by a Corporate Sign Systems' Officer prior to disclosure, reproduction, or distribution outside of your organization.

PAGE NUMBER
11

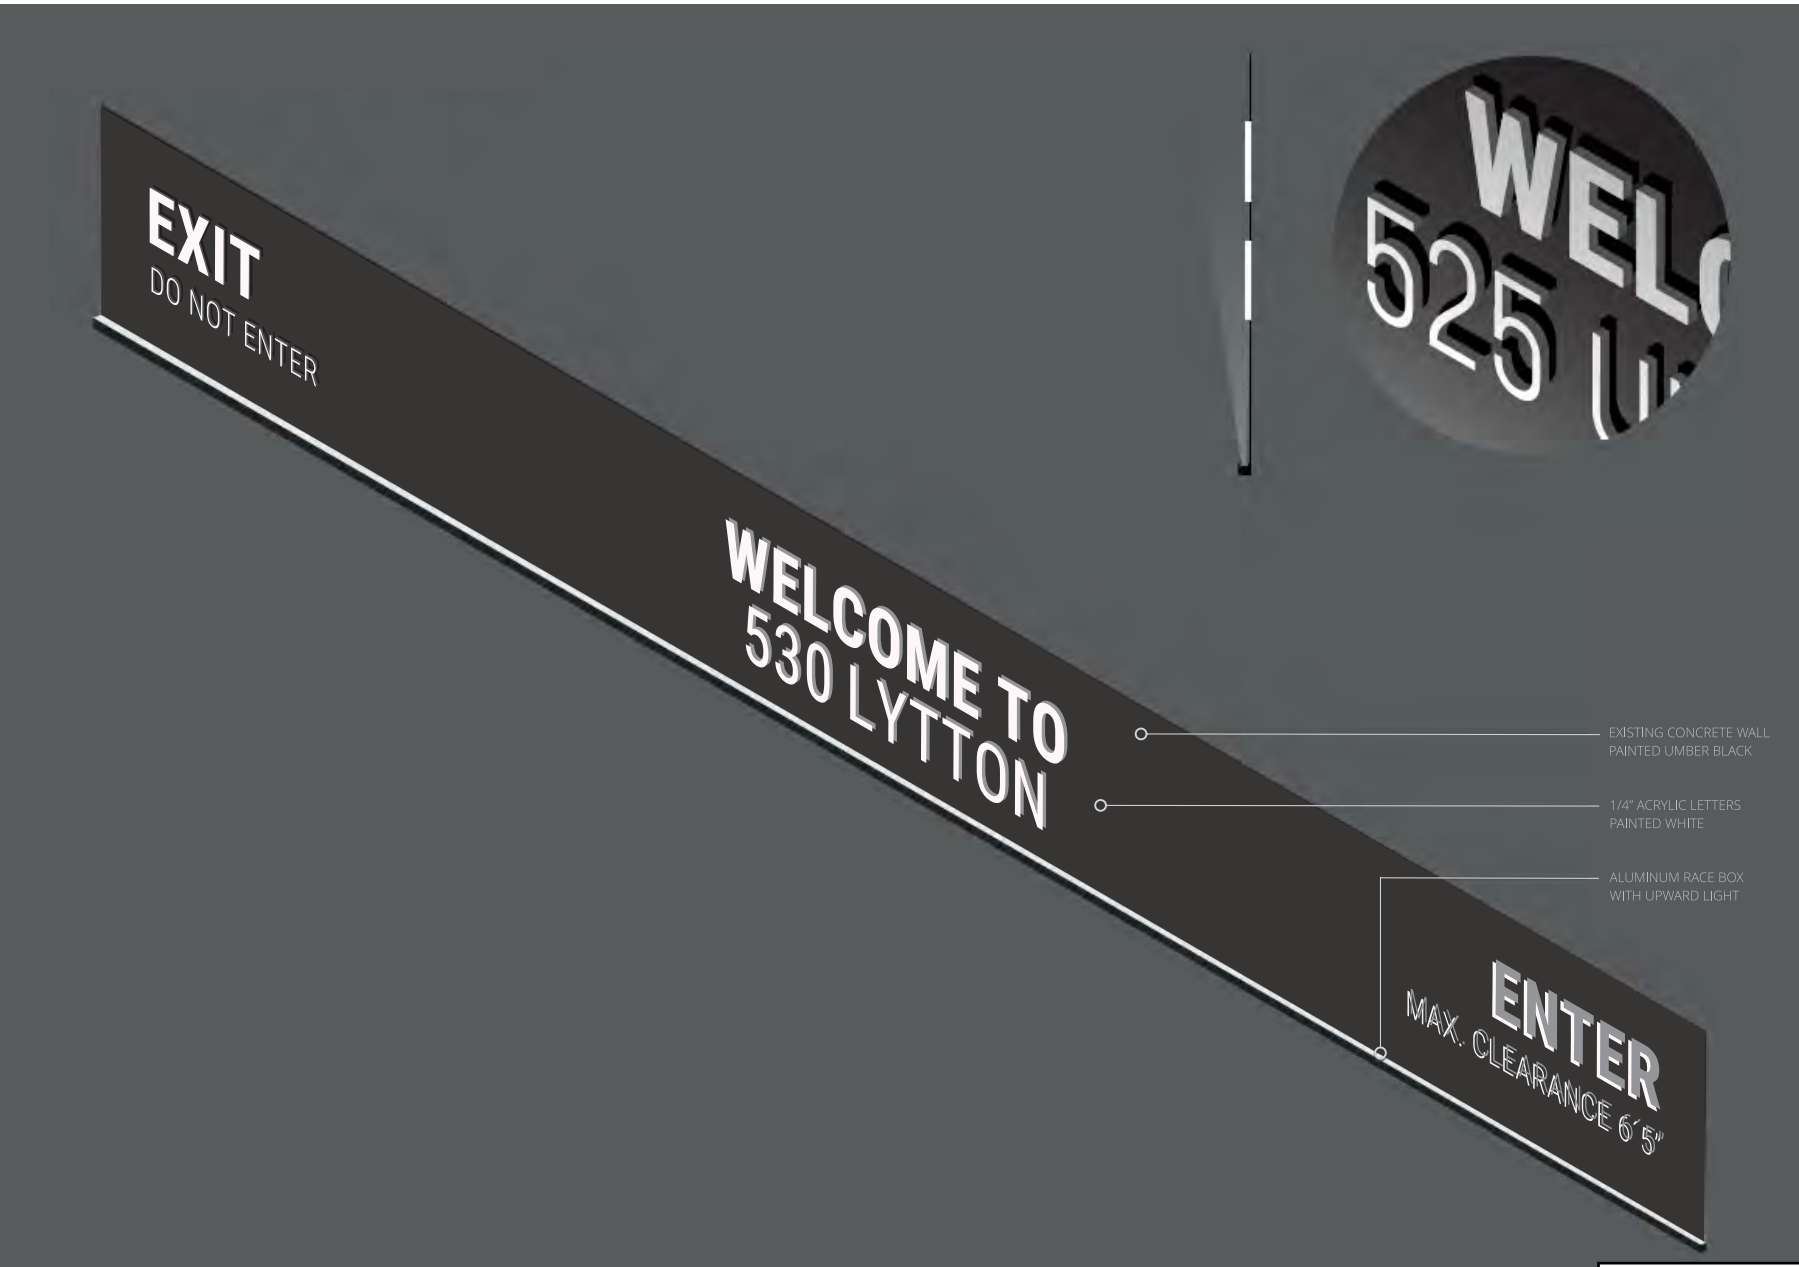

CLIENT
525 UNIVERSITY

PROJECT
530
LYTTON

(530 LYTTON AVE)
525 UNIVERSITY AVE, SUITE 200
PALO ALTO, CA 94301

DRAWING / REVISION DATE
06/29/23 - YY
07/05/23 - YY
07/11/23 - YY
07/17/23 - YY

FILE NAME / LOCATION
Orchard Commercial\525
University Ave_LUX\Drawings\
1514 530 LYTTON Exterior.cdr


ORDER NUMBER
1514

SIGN TYPE
D

SHEET TITLE
OVERHEAD PARKING ID

All drawings as well as creative content are the property of Corporate Sign Systems. You must have written consent by a Corporate Sign Systems' Officer prior to disclosure, reproduction, or distribution outside of your organization.


PAGE NUMBER
12

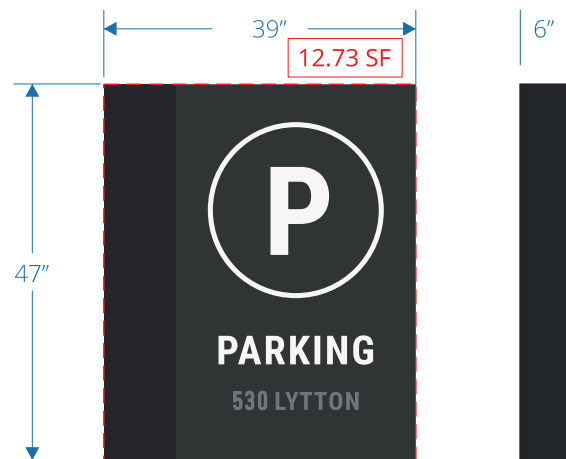

1 FRONT VIEW
scale: 1/2" = 1'-0"


DOUBLE SIDED SIGN
DESCRIPTION QTY: 1

- A.** 47"h x 30"w x 6"d fabricated aluminum cabinet, painted C1 dark gray, with perforated face, back and returns
- B.** 47"h x 9"w x 3 1/4"d fabricated aluminum structure with curved transition, painted C1 dark gray
- C.** 22"h x 1/2" and 11"h x 1/2" thick push thru acrylic circle and "P" lettering, painted C2 white
- D.** 3 1/2"h x 1/4" thick push thru acrylic "PARKING", painted C2 white
- E.** 2 1/4"h x 1/4" thick push thru acrylic address lettering, painted C2 white
- F.** LED
- G.** 47"h x 6"d aluminum plate attached to wall mechanically with tapcon concrete anchor
- H.** 3" x 3" aluminum tube post with 1/2"dia galvanized steel
- I.** 110v-277v ul listed power supply
- J.** j-box and disconnect switch box by others
- K.** primary line 110-277v on dedicated circuit 20AMP by others

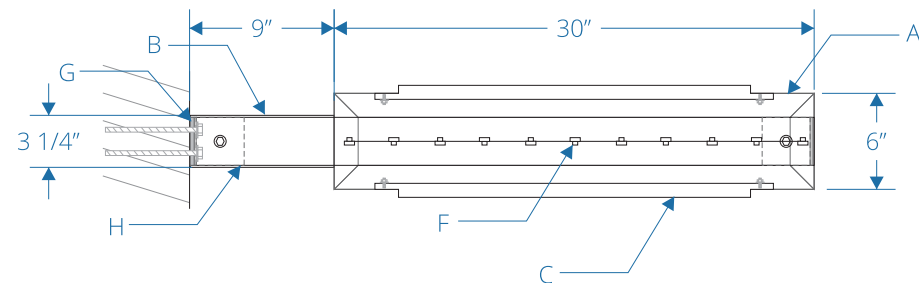


4 TOP VIEW - DETAIL
scale: 1" = 1'-0"


This sign is intended to be installed in accordance with the requirements of Article 600 of the National Electrical Code and/or other applicable local codes. This includes proper grounding and bonding of the sign.

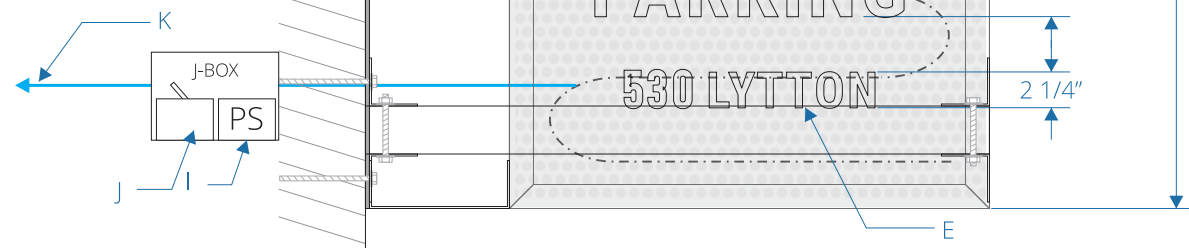

2 FRONT VIEW - DETAIL
scale: 1" = 1'-0"

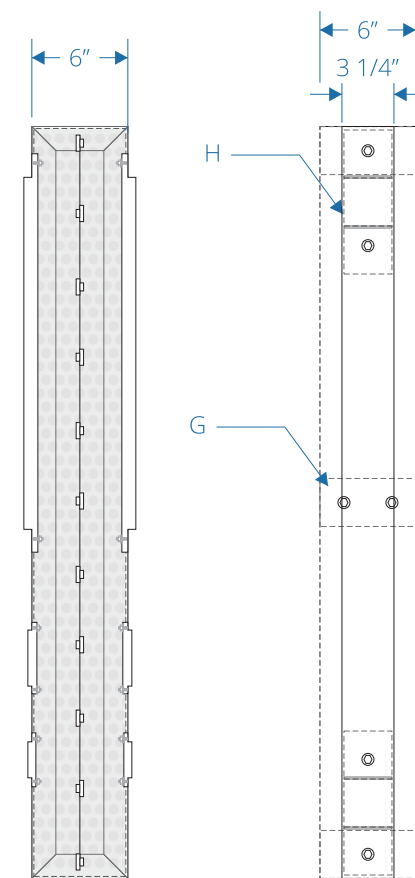

3 SIDE VIEW - DETAIL
scale: 1" = 1'-0"

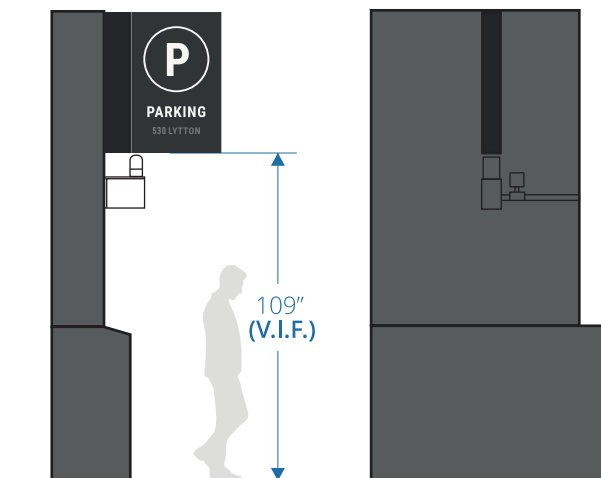

5 SIDE VIEW - DETAIL
scale: 1 1/2" = 1'-0"

CLIENT
525 UNIVERSITY

PROJECT
530
LYTTON

(530 LYTTON AVE)
525 UNIVERSITY AVE, SUITE 200
PALO ALTO, CA 94301

DRAWING / REVISION DATE

06/29/23 - YY
07/05/23 - YY
07/11/23 - YY
07/17/23 - YY

FILE NAME / LOCATION

Orchard Commercial\525
University Ave_LUX\Drawings\
1514 530 LYTTON Exterior.cdr

ORDER NUMBER

1514

SIGN TYPE

E

SHEET TITLE

BLADE PARKING ID

All drawings as well as creative content are the property of Corporate Sign Systems. You must have written consent by a Corporate Sign Systems' Officer prior to disclosure, reproduction, or distribution outside of your organization.

PAGE NUMBER

13



© I l h d

a r i g t s r e s e r v e 2023

CLIENT
525 UNIVERSITY

PROJECT
530
LYTTON

(530 LYTTON AVE)
525 UNIVERSITY AVE, SUITE 200
PALO ALTO, CA 94301

DRAWING / REVISION DATE
06/29/23 - YY
07/05/23 - YY
07/11/23 - YY
07/17/23 - YY

FILE NAME / LOCATION
Orchard Commercial\525
University Ave_LUX\Drawings\
1514 530 LYTTON Exterior.cdr



ORDER NUMBER
1514

SIGN TYPE
E

SHEET TITLE
BLADE PARKING ID


All drawings as well as creative content are the property of Corporate Sign Systems. You must have written consent by a Corporate Sign Systems' Officer prior to disclosure, reproduction, or distribution outside of your organization.

PAGE NUMBER
14

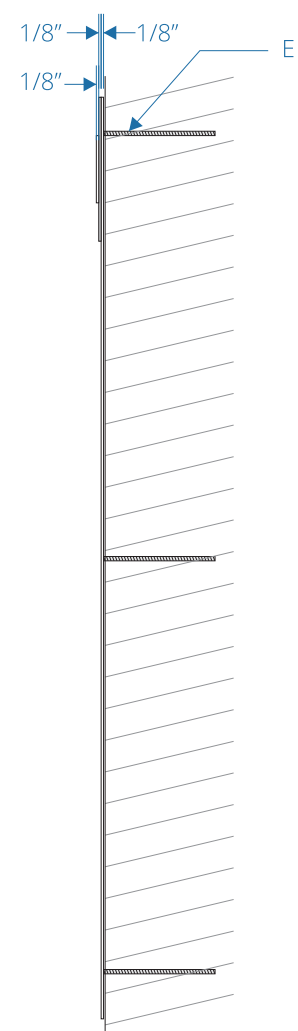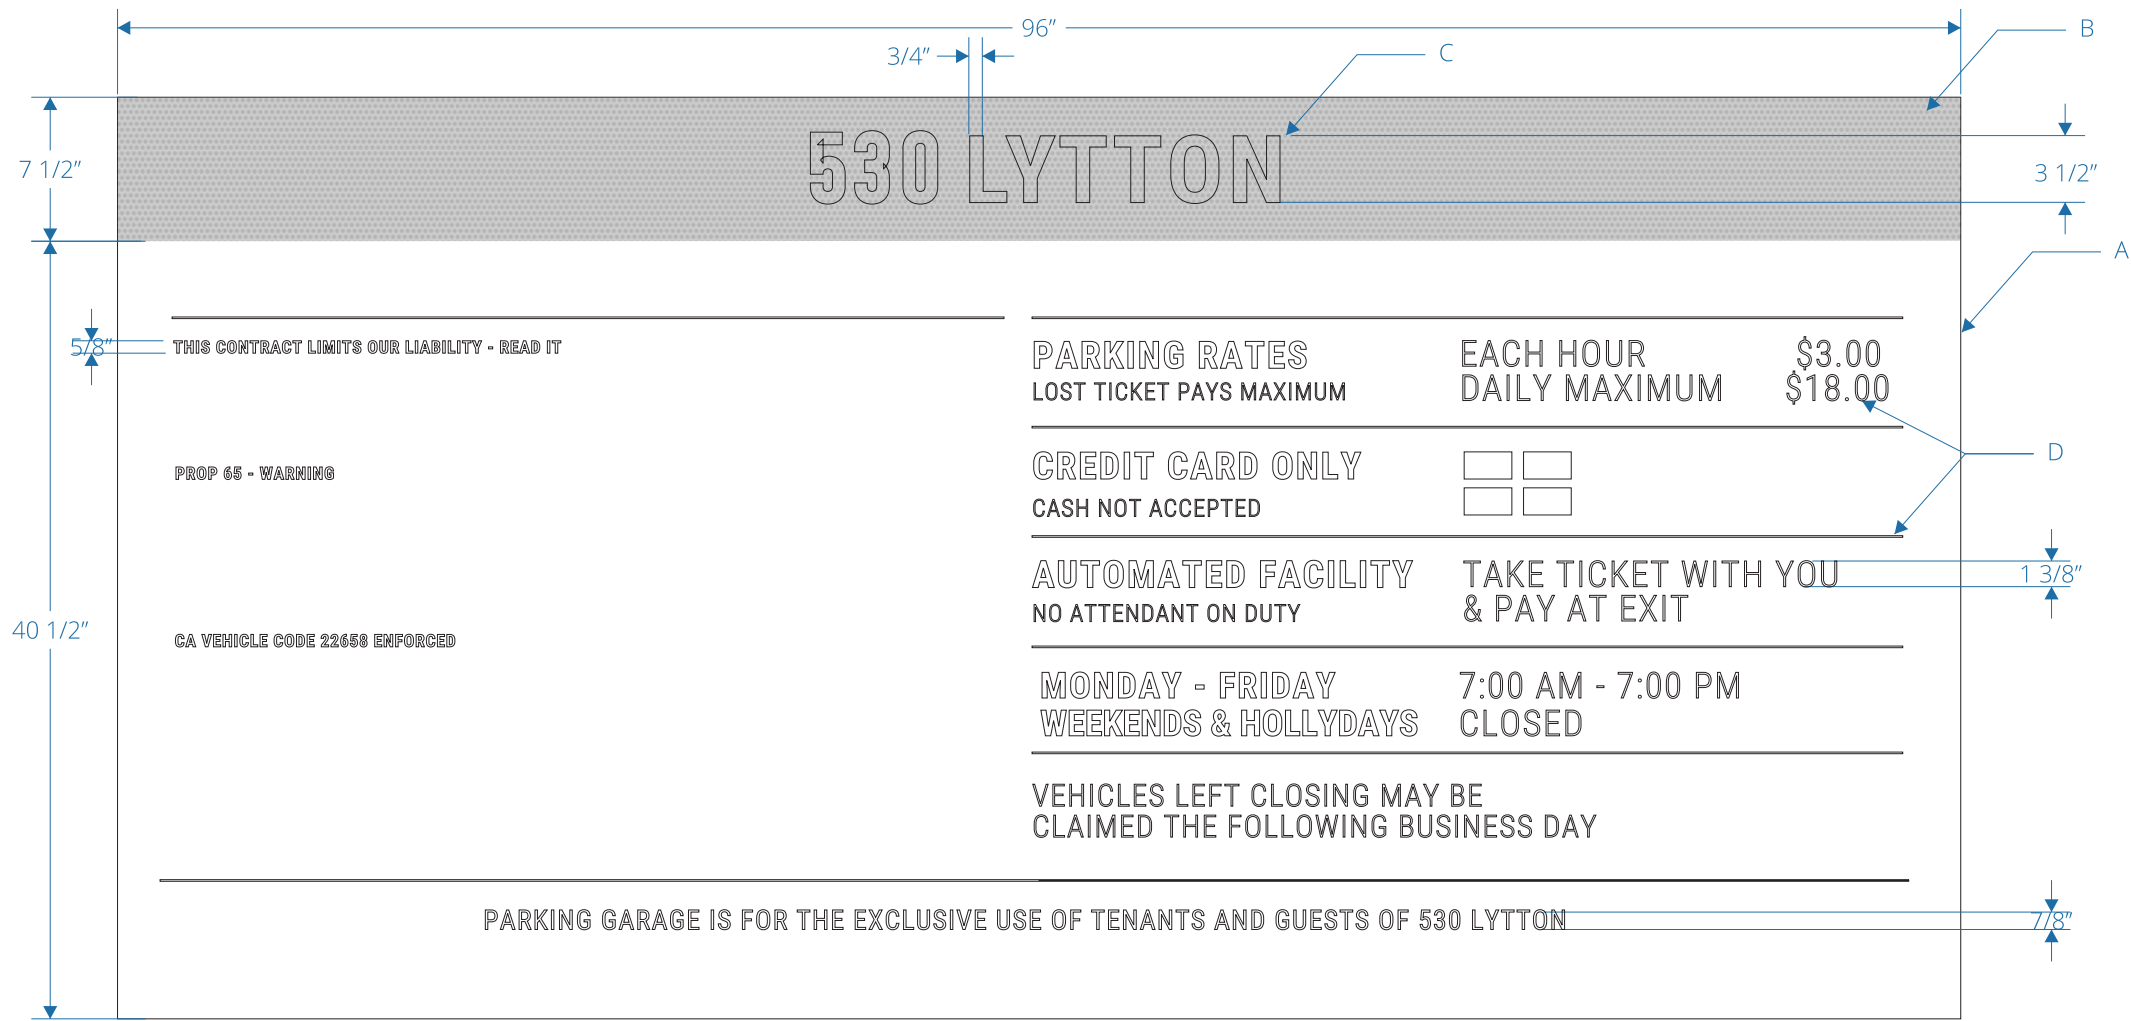


2 FRONT VIEW - DETAIL
scale: 1:10

3 SIDE VIEW - DETAIL
scale: 1:10

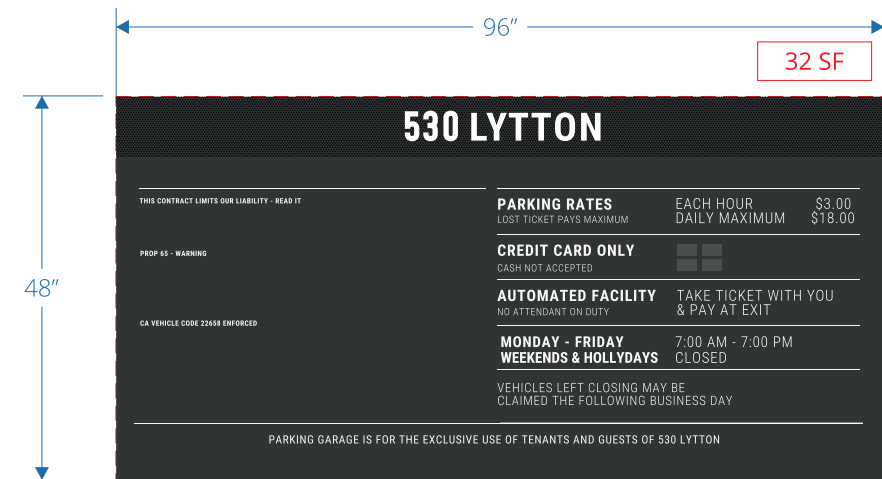

1 FRONT VIEW
scale: 1/2" = 1'-0"

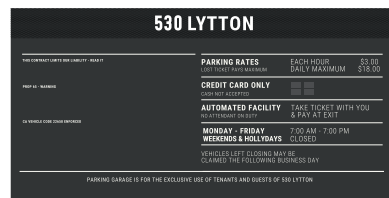

4 ELEVATION
scale: 1/4" = 1'-0"

| DESCRIPTION | QTY: 1 |
|--|--------|
| A. 48"h x 96"w aluminum panel, painted C1 dark gray | |
| B. 7 1/2"h x 96"w perforated aluminum panel apply to the top of face panel | |
| C. 1/8" thick fco acrylic lettering, pianted C2 white | |
| D. vinyl lettering applied to face of panel, color C2 white | |
| E. attached to wall with stud mounting | |

CLIENT
525 UNIVERSITY

PROJECT
530
LYTTON

(530 LYTTON AVE)
525 UNIVERSITY AVE, SUITE 200
PALO ALTO, CA 94301

DRAWING / REVISION DATE
06/29/23 - YY
07/05/23 - YY
07/11/23 - YY
07/17/23 - YY

FILE NAME / LOCATION
Orchard Commercial\525
University Ave_LUX\Drawings\
1514 530 LYTTON Exterior.cdr


ORDER NUMBER
1514

SIGN TYPE
F

SHEET TITLE
PARKING ENTRY ID

All drawings as well as creative content are the property of Corporate Sign Systems. You must have written consent by a Corporate Sign Systems' Officer prior to disclosure, reproduction, or distribution outside of your organization.

PAGE NUMBER
15

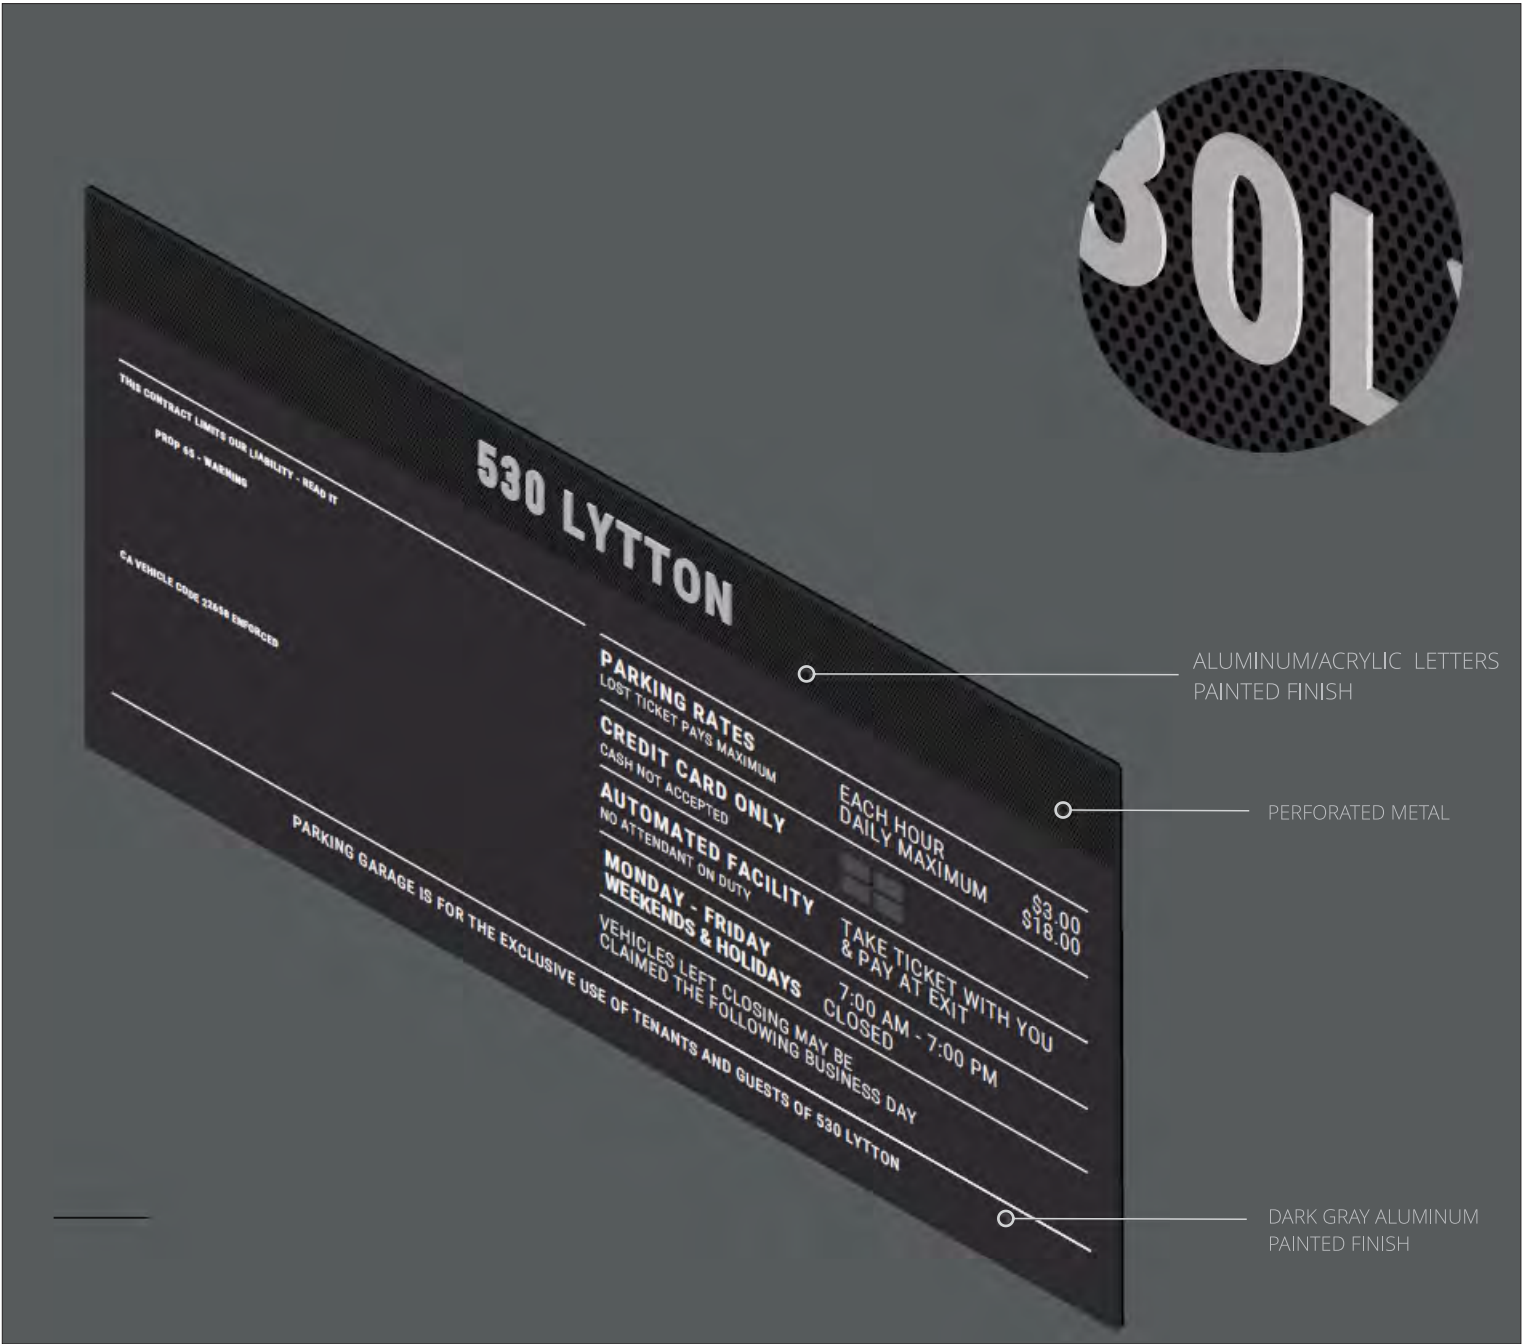


ALUMINUM/ACRYLIC LETTERS
PAINTED FINISH

PERFORATED METAL

DARK GRAY ALUMINUM
PAINTED FINISH



EXISTING SIGN TO BE REPLACED

 

CLIENT
525 UNIVERSITY

PROJECT
530
LYTTON

(530 LYTTON AVE)
525 UNIVERSITY AVE, SUITE 200
PALO ALTO, CA 94301

DRAWING / REVISION DATE
06/29/23 - YY
07/05/23 - YY
07/11/23 - YY
07/17/23 - YY

FILE NAME / LOCATION
Orchard Commercial\525
University Ave_LUX\Drawings\
1514 530 LYTTON Exterior.cdr

ORDER NUMBER
1514

SIGN TYPE
F

SHEET TITLE
PARKING ENTRY ID

All drawings as well as creative content are the property of Corporate Sign Systems. You must have written consent by a Corporate Sign Systems' Officer prior to disclosure, reproduction, or distribution outside of your organization.

PAGE NUMBER
16



CLIENT
525 UNIVERSITY

PROJECT
530
LYTTON

(530 LYTTON AVE)
525 UNIVERSITY AVE, SUITE 200
PALO ALTO, CA 94301

DRAWING / REVISION DATE
06/29/23 - YY
07/05/23 - YY
07/11/23 - YY
07/17/23 - YY

FILE NAME / LOCATION
Orchard Commercial\525
University Ave_LUX\Drawings\
1514 530 LYTTON Exterior.cdr


ORDER NUMBER
1514

SIGN TYPE

SHEET TITLE
ELEVATION

All drawings as well as creative content are the property of Corporate Sign Systems. You must have written consent by a Corporate Sign Systems' Officer prior to disclosure, reproduction, or distribution outside of your organization.

PAGE NUMBER
17

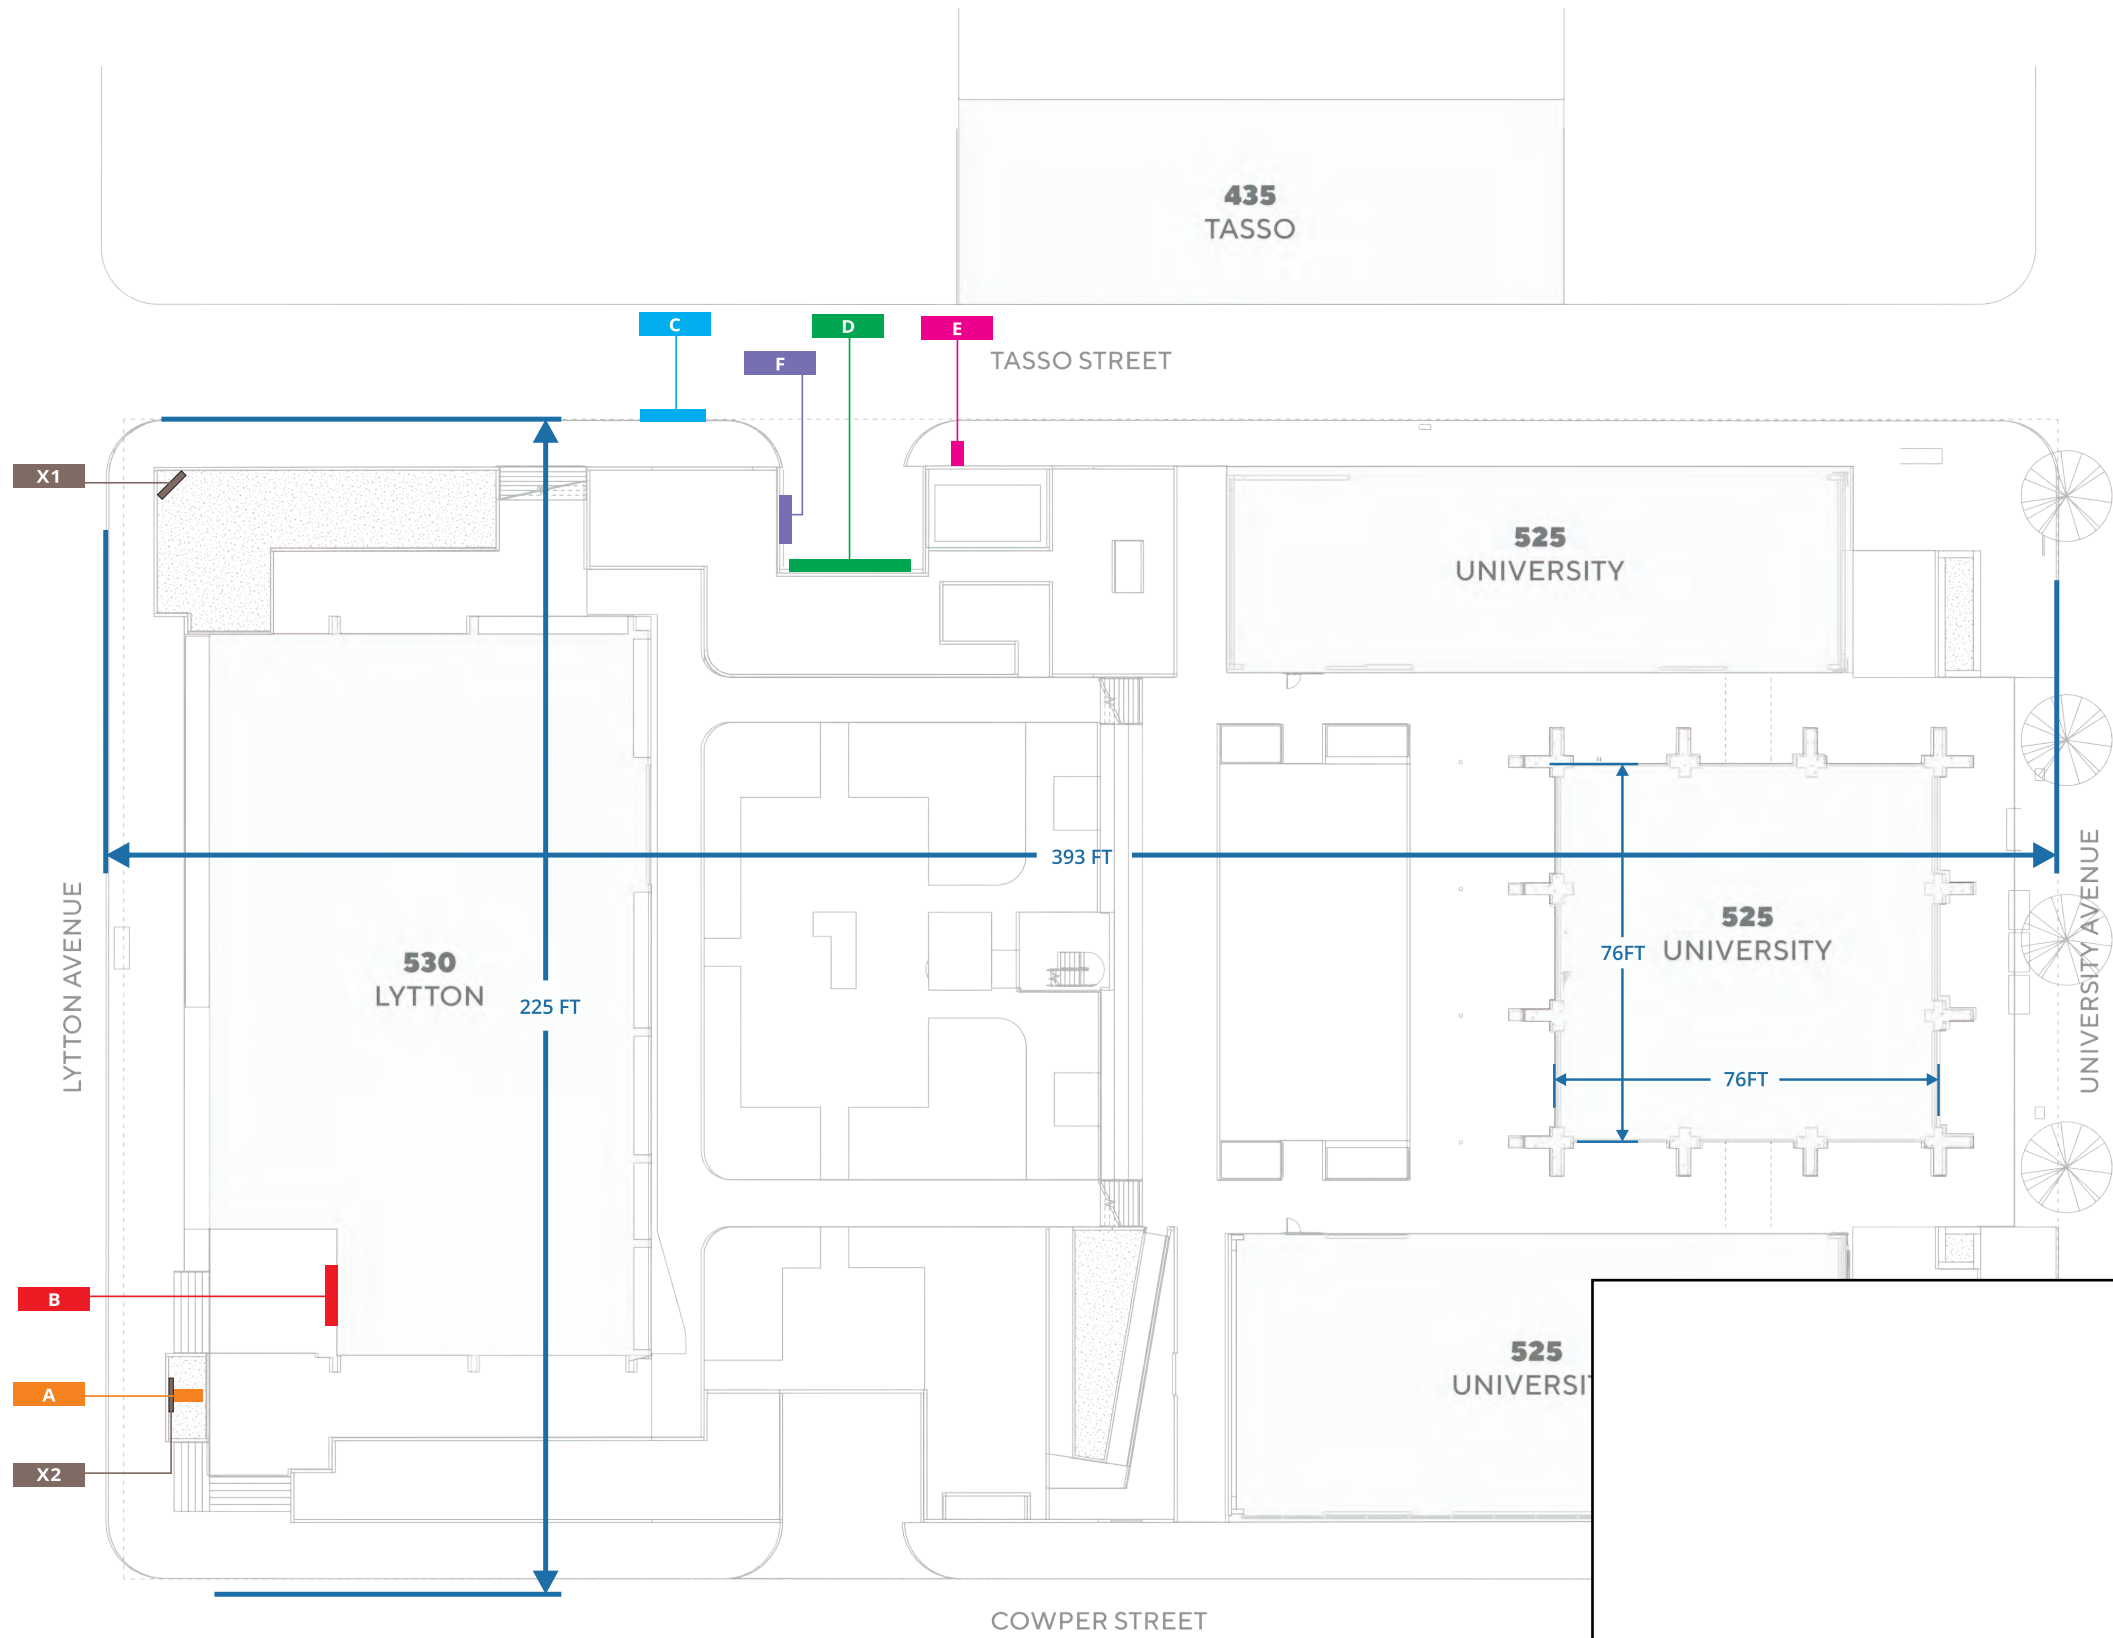

- A PRIMARY MONUMENT
- B WINDOW ADDRESS ID
- C PROPERTY ID
- D OVERHEAD PARKING
- E BLADE PARKING
- F PARKING ENTRY
- X EXISTING SIGN

CLIENT
525 UNIVERSITY

PROJECT
530
LYTTON

(530 LYTTON AVE)
525 UNIVERSITY AVE, SUITE 200
PALO ALTO, CA 94301

DRAWING / REVISION DATE
06/29/23 - YY
07/05/23 - YY
07/11/23 - YY
07/17/23 - YY

FILE NAME / LOCATION
Orchard Commercial\525
University Ave_LUX\Drawings\
1514 530 LYTTON Exterior.cdr

ORDER NUMBER
1514

SIGN TYPE

SHEET TITLE
LOCATION PLAN

All drawings as well as creative content are the property of Corporate Sign Systems. You must have written consent by a Corporate Sign Systems' Officer prior to disclosure, reproduction, or distribution outside of your organization.

PAGE NUMBER
18

10 NELSON J. BIRDS SUBDIVISION
OF BLOCK 37

2

52

2

| BOOK | PAGE |
|------|------|
| 120 | 3 |

0
corporate™
SIGN SYSTEMS

408.292.1600
2464 De La Cruz Blvd., Santa Clara, CA 95050
www.corporatesigns.com
CONTRACTOR'S LIC# 765078
CLASS C45-ELECTRICAL SIGN CONTRACTOR

CLIENT
525 UNIVERSITY

PROJECT

530

LYTTON

(530 LYTTON AVE)
525 UNIVERSITY AVE, SUITE 200
PALO ALTO, CA 94301

DRAWING / REVISION DATE

06/29/23 - YY
07/05/23 - YY
07/11/23 - YY
07/17/23 - YY

FILE NAME / LOCATION

Orchard Commercial\525
University Ave_LUX\Drawings\
1514 530 LYTTON Exterior.cdr

ORDER NUMBER

1514

SIGN TYPE

SHEET TITLE
PARCEL MAP

All drawings as well as creative content
are the property of Corporate Sign
Systems. You must have written consent
by a Corporate Sign Systems' Officer prior
to disclosure, reproduction, or distribution
outside of your organization.

PAGE NUMBER

19

15

ROAD
1" = 100'

| TRACT NO. 8733 HAMILTON CONDOS CD. 13212391 | | | |
|---|-----|-----|-------|
| 555 BYRON STREET | | | |
| UNIT | FLR | APN | SITUS |
| 101 | 1 | 87 | 101 |
| 102 | 1 | 88 | 102 |
| 103 | 1 | 89 | 103 |
| 104 | 1 | 90 | 104 |
| 105 | 1 | 91 | 105 |
| 106 | 1 | 92 | 106 |
| 107 | 1 | 93 | 107 |
| 109 | 1 | 94 | 109 |
| 201 | 2 | 95 | 201 |
| 202 | 2 | 96 | 202 |
| 203 | 2 | 97 | 203 |
| 204 | 2 | 98 | 204 |
| 205 | 2 | 99 | 205 |
| 206 | 2 | 100 | 206 |
| 207 | 2 | 101 | 207 |
| 208 | 2 | 102 | 208 |
| 209 | 2 | 103 | 209 |
| 210 | 2 | 104 | 210 |
| 211 | 2 | 105 | 211 |
| 301 | 3 | 106 | 301 |
| 302 | 3 | 107 | 302 |
| 303 | 3 | 108 | 303 |
| 304 | 3 | 109 | 304 |

