

PARE CAMPO REAL

LEMEST MAR 200 LINE

100 LINEST MAR 200 LINE

100 LINE

SOUTH ELEVATION / STREET STRIP (ORIGINALLY APPROVED)

TRACHTENBERG ARCHITECTS

2421 Fourth Street
Berkeley, California 94710
510.649.1414
www.TrachtenbergArch.com

3265 EL CAMINO REAL

Palo Alto, CA

01.05.2024 MAJOR AR SUBMITTAL
03.27.2024 MAJOR AR RESUBMITTAL
09.13.2024 MAJOR AR RESUBMITTAL

10.11.2024 MAJOR AR RESUBMITTAL


ALL DRAWINGS AND WRITTEN MATERIAL APPEARING HEREIN CONSTITUTE ORIGINAL AND UNPUBLISHED WORK OF THE ARCHITECT AND MAY NOT BE DUPLICATED, USED OR DISCLOSED WITHOUT WRITTEN CONSENT OF TRACHTENBERG ARCHITECTS.

JOB: **2226**

SHE

0 2 4 8

BUILDING ELEVATION (ORIGINALLY APPROVED)

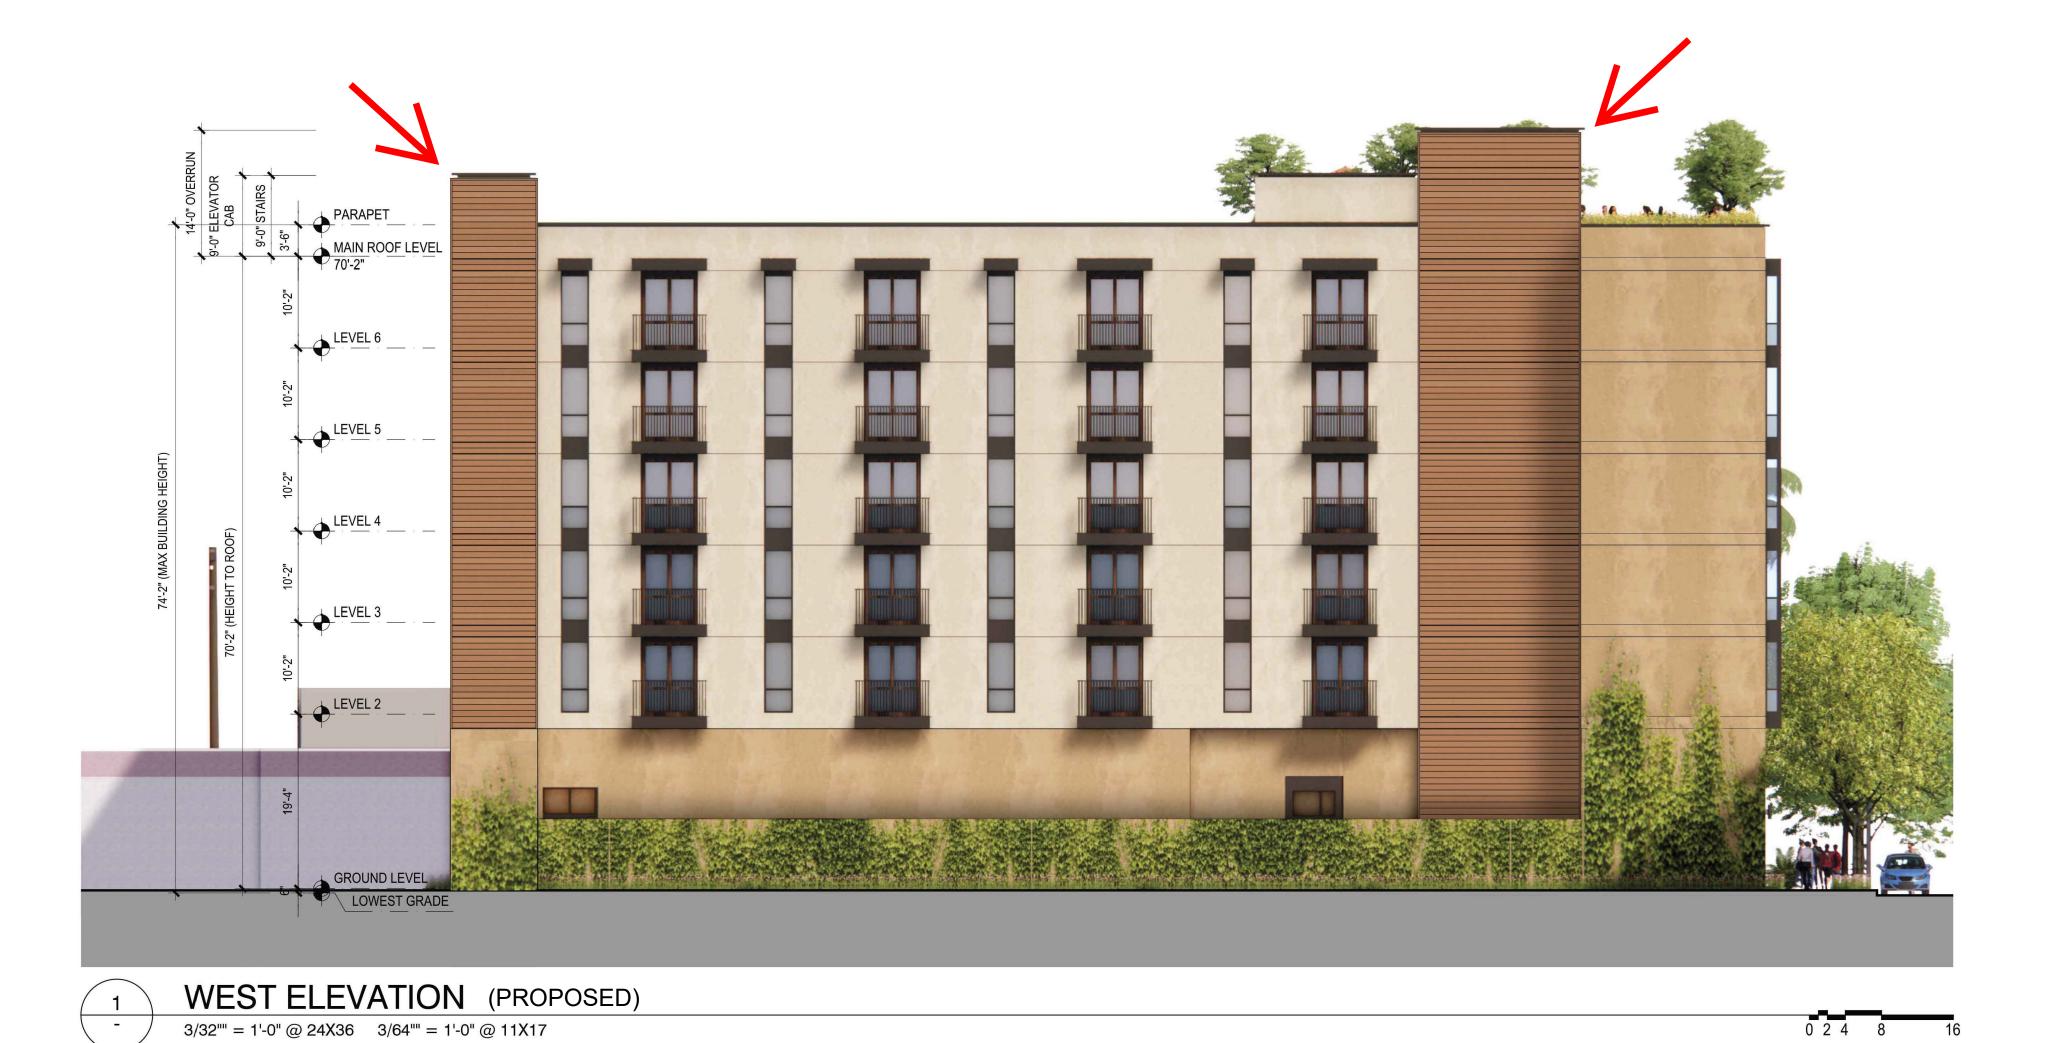

3255 EL CAMINO REAL

3255 EL CAMINO REAL

3255 EL CAMINO REAL

SOUTH ELEVATION / STREET STRIP (PROPOSED)



TRACHTENBERG ARCHITECTS

2421 Fourth Street
Berkeley, California 94710
510.649.1414
www.TrachtenbergArch.com

3265 EL CAMINO REAL

Palo Alto, CA

01.05.2024 MAJOR AR SUBMITTAL

03.27.2024 MAJOR AR RESUBMITTAL

09.13.2024 MAJOR AR RESUBMITTAL

10.11.2024 MAJOR AR RESUBMITTAL

ALL DRAWINGS AND WRITTEN MATERIAL APPEARING
HEREIN CONSTITUTE ORIGINAL AND UNPUBLISHED
WORK OF THE ARCHITECT AND MAY NOT BE
DUPLICATED, USED OR DISCLOSED WITHOUT WRITTEN
CONSENT OF TRACHTENBERG ARCHITECTS.

JOB: **2226**

SHEET

BUILDING ELEVATION (PROPOSED)



PANAPET AND TOP LOCAL STATE OF LOCAL

NORTH ELEVATION (ORIGINALLY APPROVED)

TRACHTENBERG ARCHITECTS

2421 Fourth Street
Berkeley, California 94710
510.649.1414
www.TrachtenbergArch.com

3265 EL CAMINO REAL

Palo Alto, CA

01.05.2024 MAJOR AR SUBMITTAL

03.27.2024 MAJOR AR RESUBMITTAL

09.13.2024 MAJOR AR RESUBMITTAL

10.11.2024 MAJOR AR RESUBMITTAL


ALL DRAWINGS AND WRITTEN MATERIAL APPEARING HEREIN CONSTITUTE ORIGINAL AND UNPUBLISHED WORK OF THE ARCHITECT AND MAY NOT BE DUPLICATED, USED OR DISCLOSED WITHOUT WRITTEN CONSENT OF TRACHTENBERG ARCHITECTS.

JOB: **2226**

SHE

0 2 4 8

BUILDING ELEVATION (ORIGINALLY APPROVED)

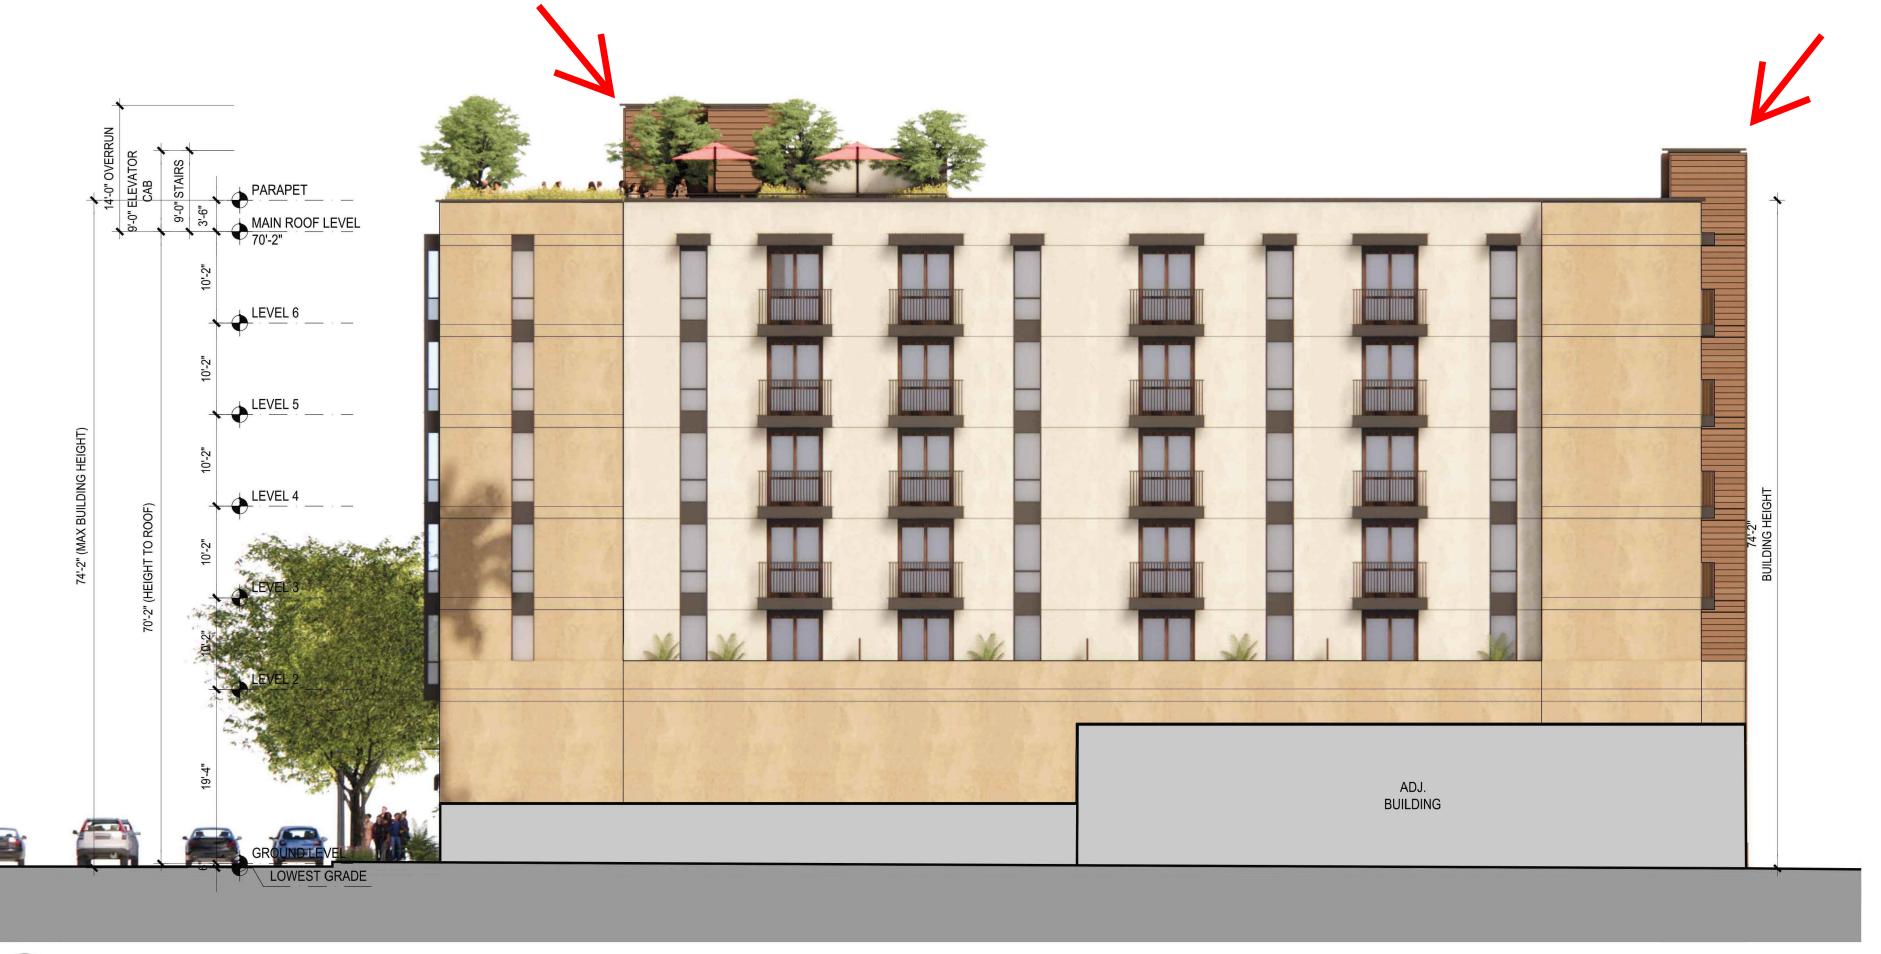

EAST ELEVATION (PROPOSED)



TRACHTENBERG ARCHITECTS

2421 Fourth Street
Berkeley, California 94710
510.649.1414
www.TrachtenbergArch.com

3265 EL CAMINO REAL

Palo Alto, CA

0 2 4 8 16

0 2 4 8 16

01.05.2024 MAJOR AR SUBMITTAL
03.27.2024 MAJOR AR RESUBMITTAL
09.13.2024 MAJOR AR RESUBMITTAL
10.11.2024 MAJOR AR RESUBMITTAL

ALL DRAWINGS AND WRITTEN MATERIAL APPEARING HEREIN CONSTITUTE ORIGINAL AND UNPUBLISHED WORK OF THE ARCHITECT AND MAY NOT BE DUPLICATED, USED OR DISCLOSED WITHOUT WRITTEN CONSENT OF TRACHTENBERG ARCHITECTS.

JOB: **2226**

SHEET

BUILDING ELEVATION (PROPOSED)




INTEGRAL COLOR STUCCO, SMOOTH TROWEL FINISH MANUFACTURER: ECO STUCCO COLOR: HOGGAR 30

INTEGRAL COLOR

STUCCO

ALUMINUM


WINDOW

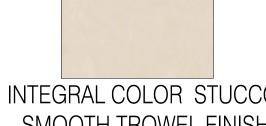

INTEGRAL COLOR STUCCO, SMOOTH TROWEL FINISH MANUFACTURER: ECO STUCCO COLOR: CRAIE 30

PANELS


METAL INFILL

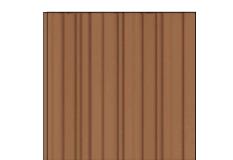

PANELING

PANEL OR SIM.

METAL INFILL PANELS PAINTED CEMENTITIOUS COLOR: BRONZE TO MATCH MANUFACTURER: HARDIE WINDOWS

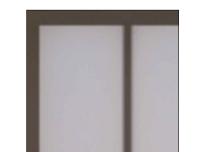


BRONZE FINISH WINDOW



METAL RAILING CUSTOM FABRICATED STEEL & PAINTED



2421 Fourth Street
Berkeley, California 94710
510.649.1414
www.TrachtenbergArch.com

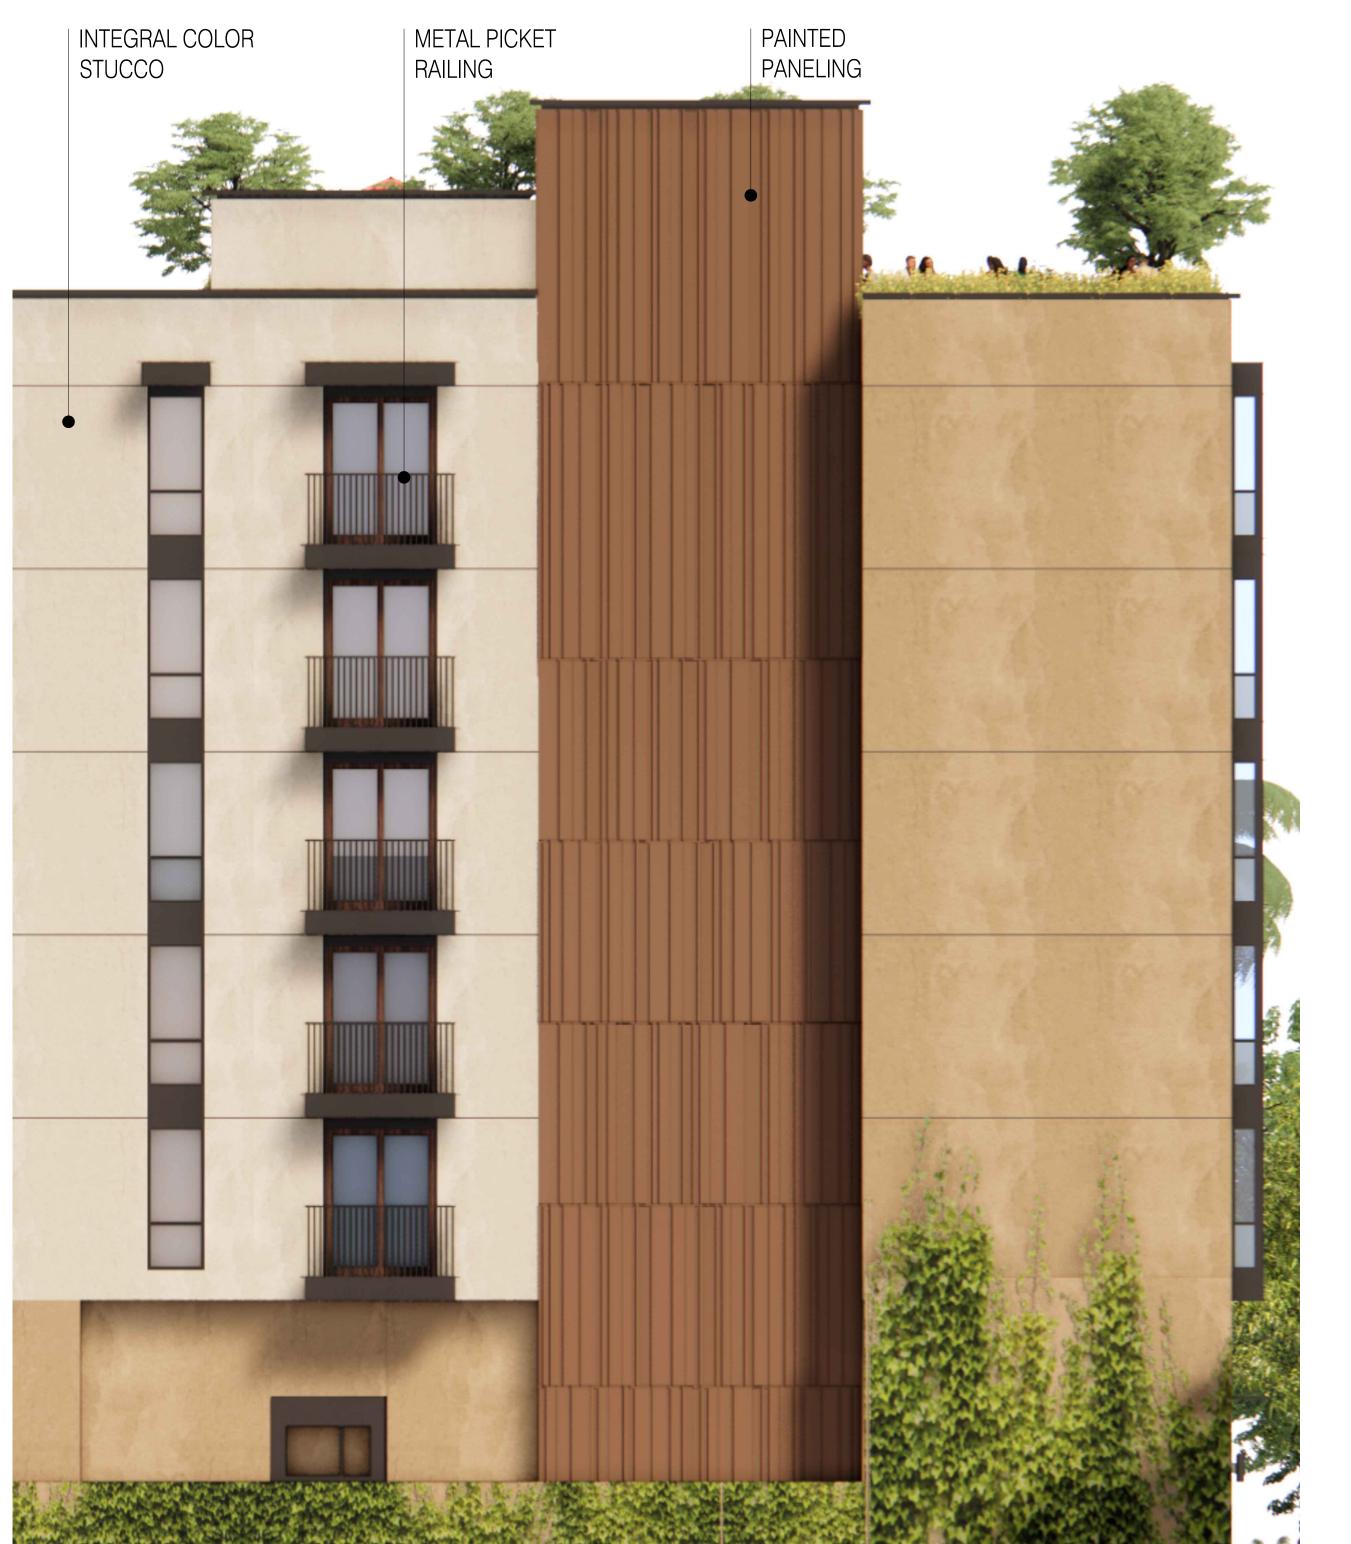



Palo Alto, CA

01.05.2024 MAJOR AR SUBMITTAL 03.27.2024 MAJOR AR RESUBMITTAL 09.13.2024 MAJOR AR RESUBMITTAL 10.11.2024 MAJOR AR RESUBMITTAL

ALL DRAWINGS AND WRITTEN MATERIAL APPEARING HEREIN CONSTITUTE ORIGINAL AND UNPUBLISHED
WORK OF THE ARCHITECT AND MAY NOT BE
DUPLICATED, USED OR DISCLOSED WITHOUT WRITTEN
CONSENT OF TRACHTENBERG ARCHITECTS.

JOB: **2226**


MATERIAL BOARD (ORIGINALLY APPROVED)


MAT




ELEVATION - MATERIALS (ORIGINALLY APPROVED)



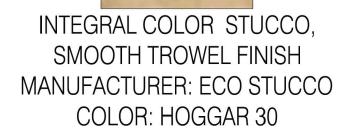

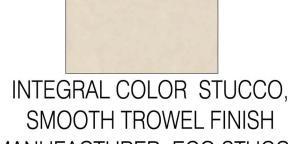

INTEGRAL COLOR STUCCO, SMOOTH TROWEL FINISH MANUFACTURER: ECO STUCCO COLOR: CRAIE 30

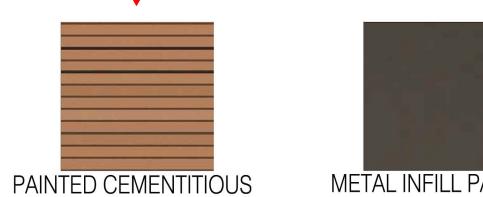

PANELING

METAL INFILL PANELS COLOR: BRONZE TO MATCH WINDOWS



BRONZE FINISH WINDOW



METAL RAILING CUSTOM FABRICATED STEEL & PAINTED



2421 Fourth Street
Berkeley, California 94710
510.649.1414
www.TrachtenbergArch.com

3265 EL CAMINO REAL

Palo Alto, CA

01.05.2024 MAJOR AR SUBMITTAL
03.27.2024 MAJOR AR RESUBMITTAL
09.13.2024 MAJOR AR RESUBMITTAL
10.11.2024 MAJOR AR RESUBMITTAL

ALL DRAWINGS AND WRITTEN MATERIAL APPEARING
HEREIN CONSTITUTE ORIGINAL AND UNPUBLISHED
WORK OF THE ARCHITECT AND MAY NOT BE
DUPLICATED, USED OR DISCLOSED WITHOUT WRITTEN
CONSENT OF TRACHTENBERG ARCHITECTS.

JOB: **2226**

SHEET

MATERIAL BOARD (PROPOSED)

MAT





ELEVATION - MATERIALS (PROPOSED)