



2022 CALIFORNIA CODE WILL APPLY TO THIS PROJECT

- SIGN TYPE A - PRIMARY MONUMENT
- Fabricate and install (x1) internally illuminated primary monument sign, concrete footing. Connecting to power source ( BY OTHERS) with dedicated 20amp circuit, photocell, and timer.
- SIGN TYPE B - CANOPY ADDRESS ID
- Fabricate and install (x1) internally illuminated canopy address id, wall mounting. Connecting to power source ( BY OTHERS) with dedicated 20amp circuit, photocell, and timer.
- SIGN TYPE C - PROPERTY ID
- Fabricate and install (x1) internally illuminated property id, wall mounting. Connecting to power source ( BY OTHERS) with dedicated 20amp circuit, photocell, and timer.
- SIGN TYPE D - OVERHEAD PARKING ID
- Fabricate and install (x1) fco lettering, and painted existing wall overhead parking id. Applied upward light, wall mounting. Connecting to power source ( BY OTHERS) with dedicated 20amp circuit, photocell, and timer.
- SIGN TYPE E - PARKING MONUMENT ID
- Fabricate and install (x1) internally illuminated parking monument it, concrete footing. Connecting to power source ( BY OTHERS) with dedicated 20amp circuit, photocell, and timer.
- SIGN TYPE F - PARKING ENTRY ID
- Fabricate and install (x1) non-illuminated parking entry id, wall mounting

PROJECT:

525 UNIVERSITY AVE, SUITE 200  
PALO ALTO, CA 94301  
EXTERIOR PACKAGE  
07/17/2023  
Design + Build



408.292.1600  
2464 De La Cruz Blvd., Santa Clara, CA 95050  
[www.corporatesigns.com](http://www.corporatesigns.com)  
CONTRACTOR'S LIC# 765078  
CLASS C45-ELECTRICAL SIGN CONTRACTOR

TABLE OF CONTENTS:

N1 Title Sheet  
N2 Table of Contents  
N3 Sign Elements  
N4 Sign Hierarchy  
N5 Primary Monument Detail  
N6 Primary Monument Photo Elevation  
N6 Primary Monument Photo Elevation  
N7 Address Detail  
N8 Address Rendering  
N9 Property ID Detail  
N10 Property ID Rendering  
N11 Overhead Parking Detail  
N12 Overhead Parking Rendering  
N13 Parking Monument Detail  
N14 Parking Monument Rendering  
N15 Parking Entry Detail  
N16 Parking Entry Rendering  
N17 Property ID Elevation  
N18 Existing Property ID  
N19 Location Plan  
N20 Parcel Map



408.292.1600  
2464 De La Cruz Blvd., Santa Clara, CA 95050  
[www.corporatesigns.com](http://www.corporatesigns.com)  
CONTRACTOR'S LIC# 765078  
CLASS C45-ELECTRICAL SIGN CONTRACTOR

CLIENT  
525 UNIVERSITY

PROJECT  
**525**  
UNIVERSITY  
  
525 UNIVERSITY AVE, SUITE 200  
PALO ALTO, CA 94301

DRAWING / REVISION DATE  
06/29/23 - YY  
07/05/23 - YY  
07/11/23 - YY  
07/17/23 - YY

FILE NAME / LOCATION  
Orchard Commercial\525  
University Ave\\_LUX\Drawings\  
1512 525 University Exterior.cdr

ORDER NUMBER  
**1512**

SIGN TYPE

SHEET TITLE  
TABLE OF CONTENTS

All drawings as well as creative content are the property of Corporate Sign Systems. You must have written consent by a Corporate Sign Systems' Officer prior to disclosure, reproduction, or distribution outside of your organization.

PAGE NUMBER  
**2**

BRAND ARTWORK

525






UNIVERSITY

ICON/SYMBOLS

FONTS

Roboto Condensed	ABCDEFGHIJKLMNOPQRSTUVWXYZ abcdefghijklmnopqrstuvwxyz 1234567890
Roboto Condensed Bold	ABCDEFGHIJKLMNOPQRSTUVWXYZ abcdefghijklmnopqrstuvwxyz 1234567890

MATERIAL AND COLOR SCHEDULE

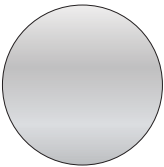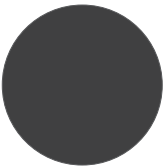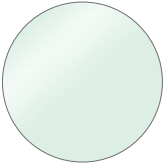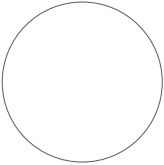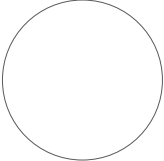	M1 aluminum		C1 Black Umber MAP30116
	M2 acrylic		C2 White Wonder MAP 32071
	M3 vinyl		

CLIENT  
525 UNIVERSITY

PROJECT  
525  
UNIVERSITY

525 UNIVERSITY AVE, SUITE 200  
PALO ALTO, CA 94301

DRAWING / REVISION DATE  
06/29/23 - YY  
07/05/23 - YY  
07/11/23 - YY  
07/17/23 - YY

FILE NAME / LOCATION  
Orchard Commercial\525  
University Ave\\_LUX\Drawings\  
1512 525 University Exterior.cdr


ORDER NUMBER  
1512

SIGN TYPE

SHEET TITLE  
SIGN ELEMENTS

All drawings as well as creative content are the property of Corporate Sign Systems. You must have written consent by a Corporate Sign Systems' Officer prior to disclosure, reproduction, or distribution outside of your organization.

PAGE NUMBER  
3

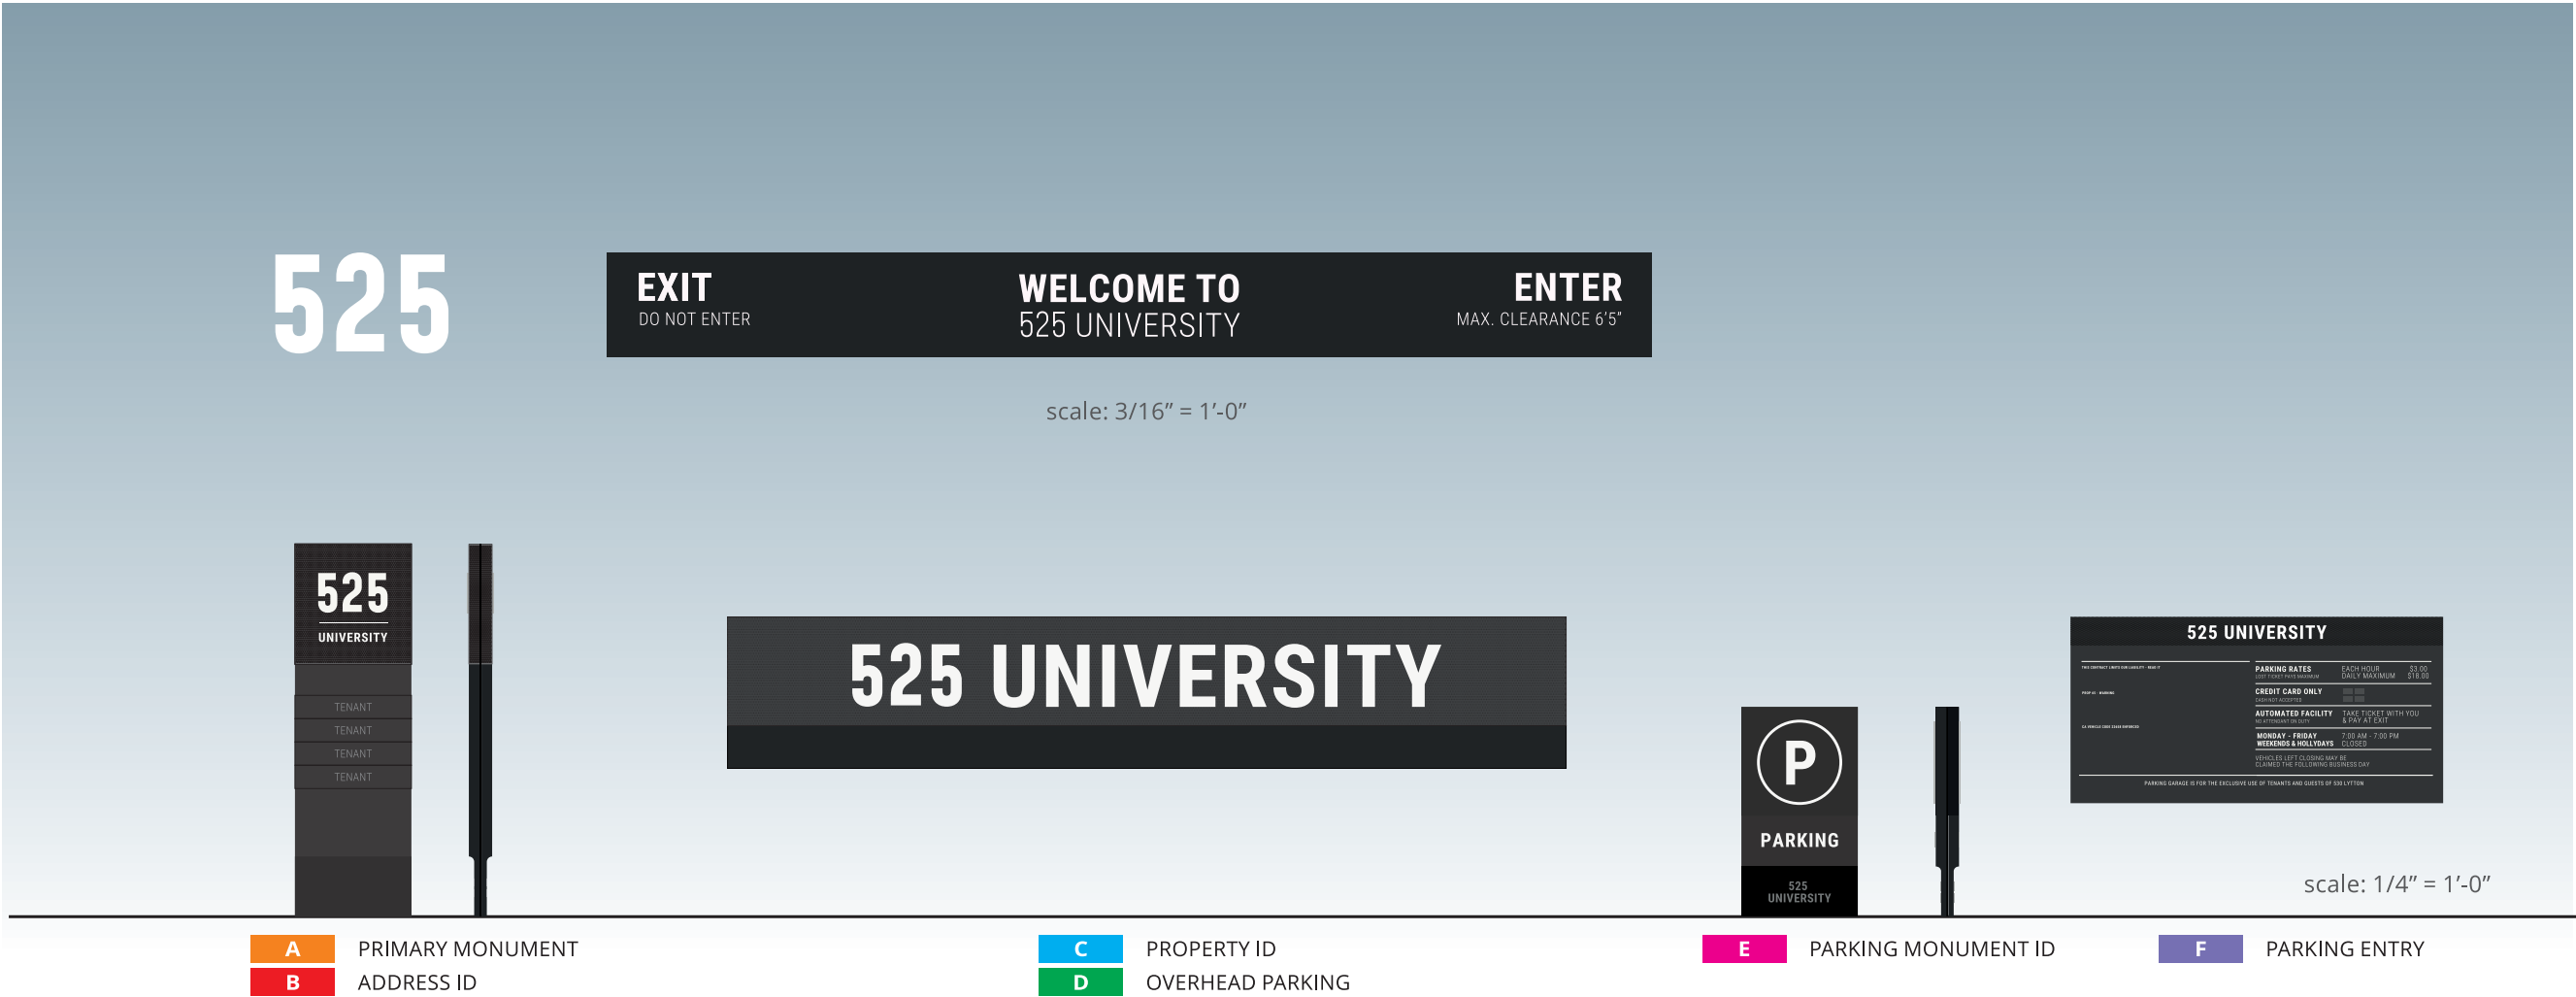

CLIENT  
525 UNIVERSITY

PROJECT  
**525**  
UNIVERSITY

525 UNIVERSITY AVE, SUITE 200  
PALO ALTO, CA 94301

DRAWING / REVISION DATE

06/29/23 - YY  
07/05/23 - YY  
07/11/23 - YY  
07/17/23 - YY

FILE NAME / LOCATION

Orchard Commercial\525  
University Ave\\_LUX\Drawings\  
1512 525 University Exterior.cdr

ORDER NUMBER

1512


SIGN TYPE

SHEET TITLE  
SIGN HIERARCHY

All drawings as well as creative content are the property of Corporate Sign Systems. You must have written consent by a Corporate Sign Systems' Officer prior to disclosure, reproduction, or distribution outside of your organization.


PAGE NUMBER

4

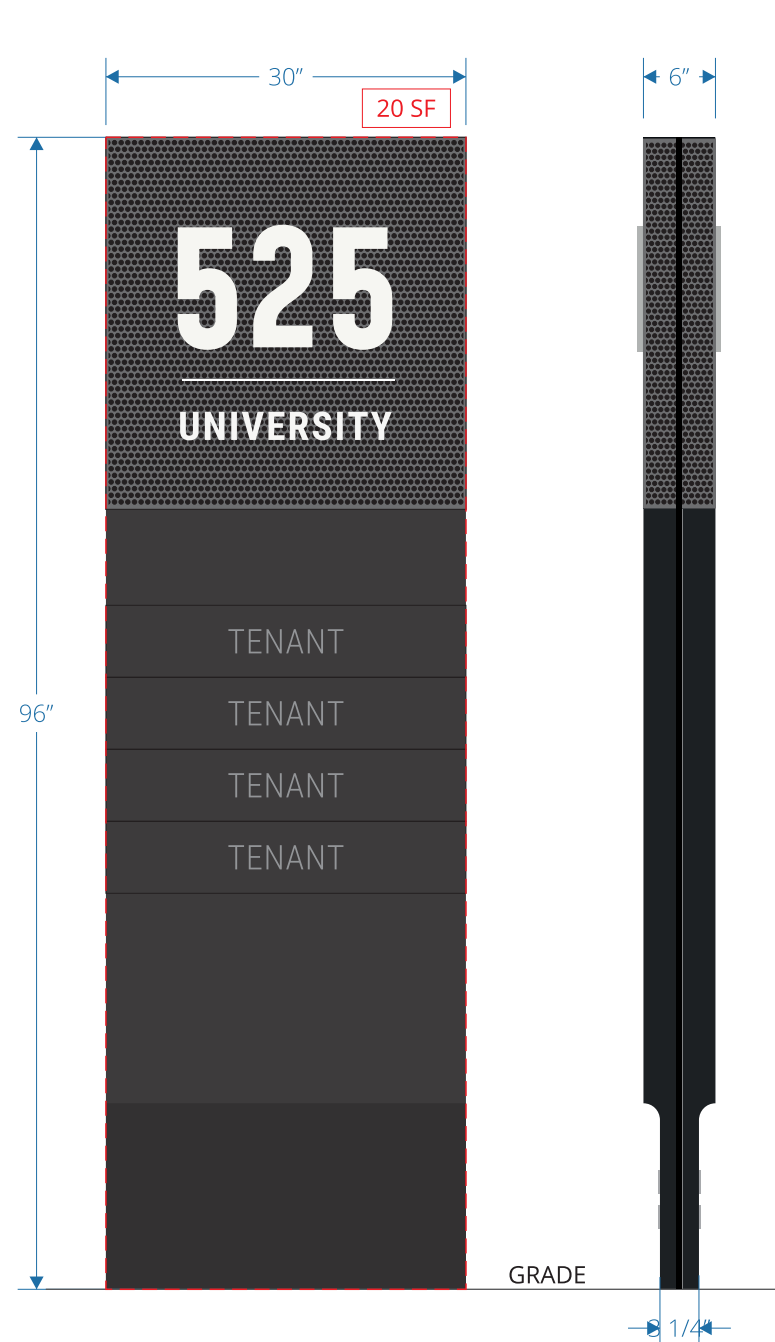

**1** FRONT VIEW  
scale: 3/4" = 1'-0"

This sign is intended to be installed in accordance with the requirements of Article 600 of the National Electrical Code and/or other applicable local codes. This includes proper grounding and bonding of the sign.

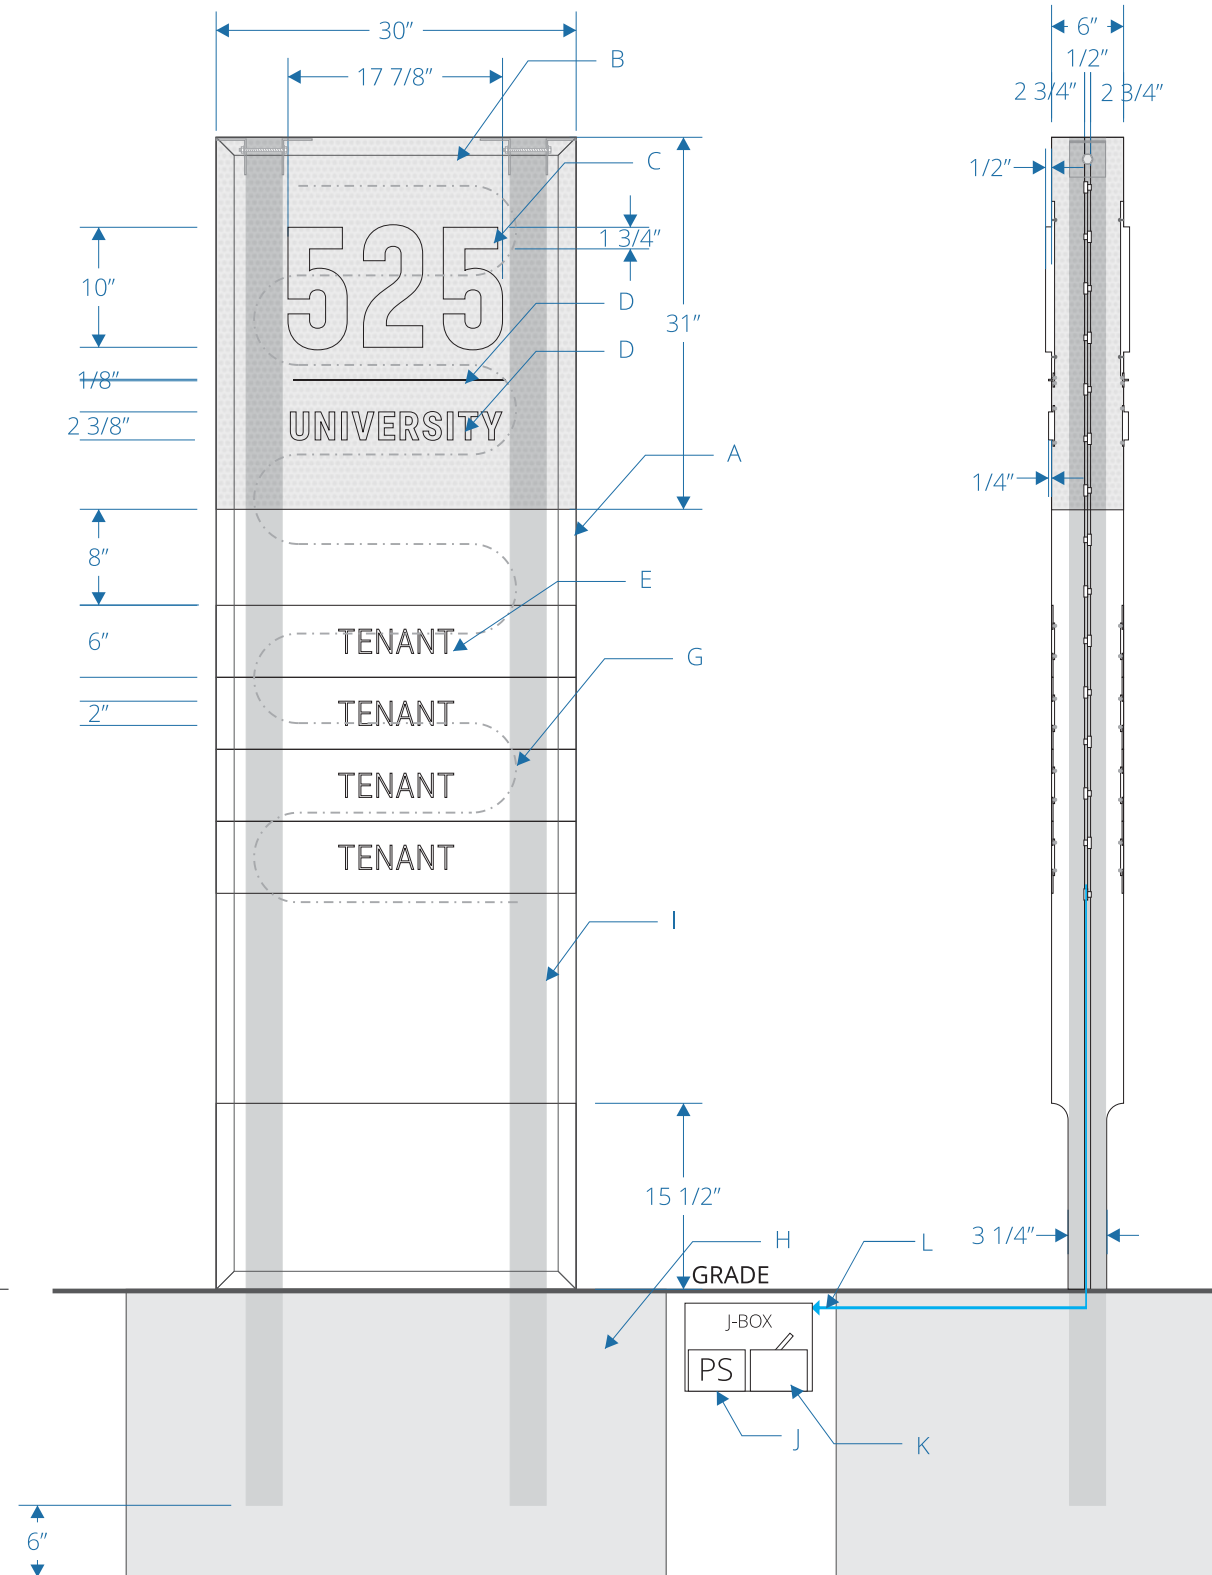

**2** FRONT VIEW - DETAIL  
scale: 3/4" = 1'-0"

**3** SIDE VIEW - DETAIL  
scale: 3/4" = 1'-0"

DESCRIPTION	QTY: 1
A. 96"h x 30"w x 6"d -3 1/4"d fabricated aluminum cabinet, painted C1 black umber	
B. 31"h x 30"w x 6"d fabricated perforated panel on the top portion of sign cabinet	
C. 10"h x 1/2"thick push thru acrylic address number id, painted C2 white wonder	
D. 2"h x 1/4"thick push thru acrylic lettering and 1/8" rule line, painted C2 white wonder	
E. 6"h x 30"w removable tenant panel, painted C1 black umber; with 2"h x 1/4"d flush face acrylic push thru tenant name, painted C2 white wonder	
G. LEDs	
H. concrete footing (see engineering page for detail)	
I. 3" x 3" aluminum tube post with 1/2"dia galvanized steel thru bolt	
J. 110v-277v ul listed power supply	
K. j- box and disconnect switch box by others	
L. primary line 110-277v on dedicated circuit 20AMP by others	

408.292.1600  
2464 De La Cruz Blvd., Santa Clara, CA 95050  
www.corporatesigns.com  
CONTRACTOR'S LIC# 765078  
CLASS C45-ELECTRICAL SIGN CONTRACTOR

CLIENT  
525 UNIVERSITY

PROJECT  
525 UNIVERSITY AVE, SUITE 200  
PALO ALTO, CA 94301

DRAWING / REVISION DATE  
06/29/23 - YY  
07/05/23 - YY  
07/11/23 - YY  
07/17/23 - YY

FILE NAME / LOCATION  
Orchard Commercial\525  
University Ave\\_LUX\Drawings\  
1512 525 University Exterior.cdr



ORDER NUMBER  
1512

SIGN TYPE  
A

SHEET TITLE  
PRIMARY MONUMENT

All drawings as well as creative content are the property of Corporate Sign Systems. You must have written consent by a Corporate Sign Systems' Officer prior to disclosure, reproduction, or distribution outside of your organization.

PAGE NUMBER  
5

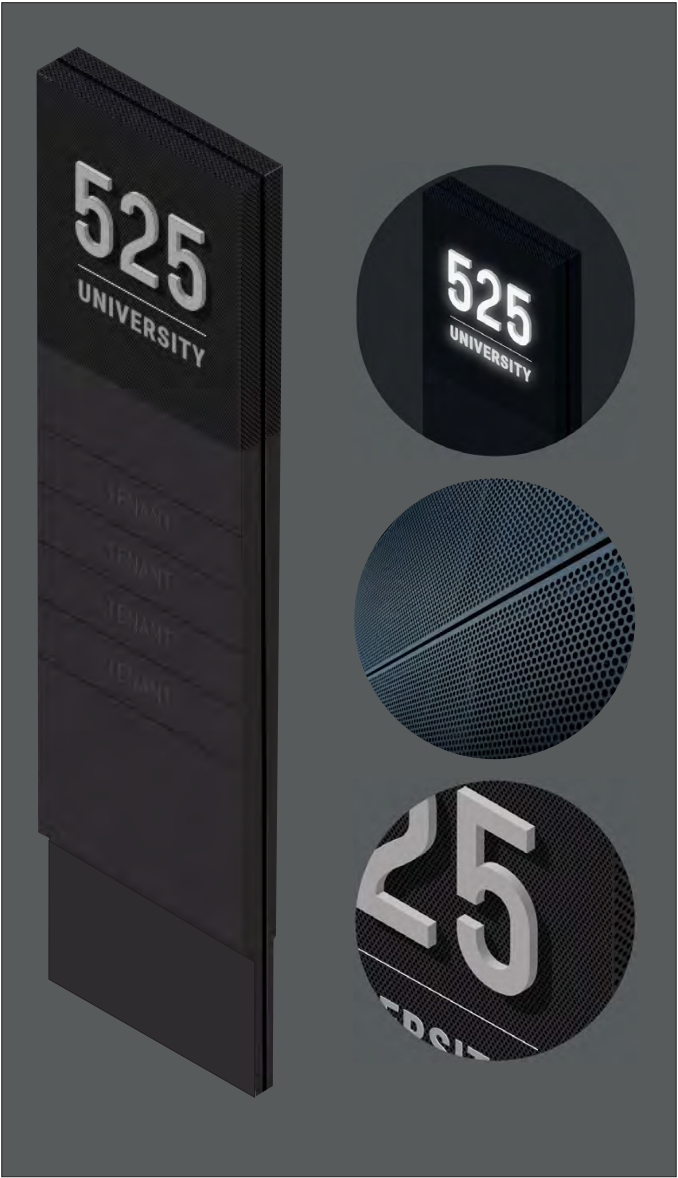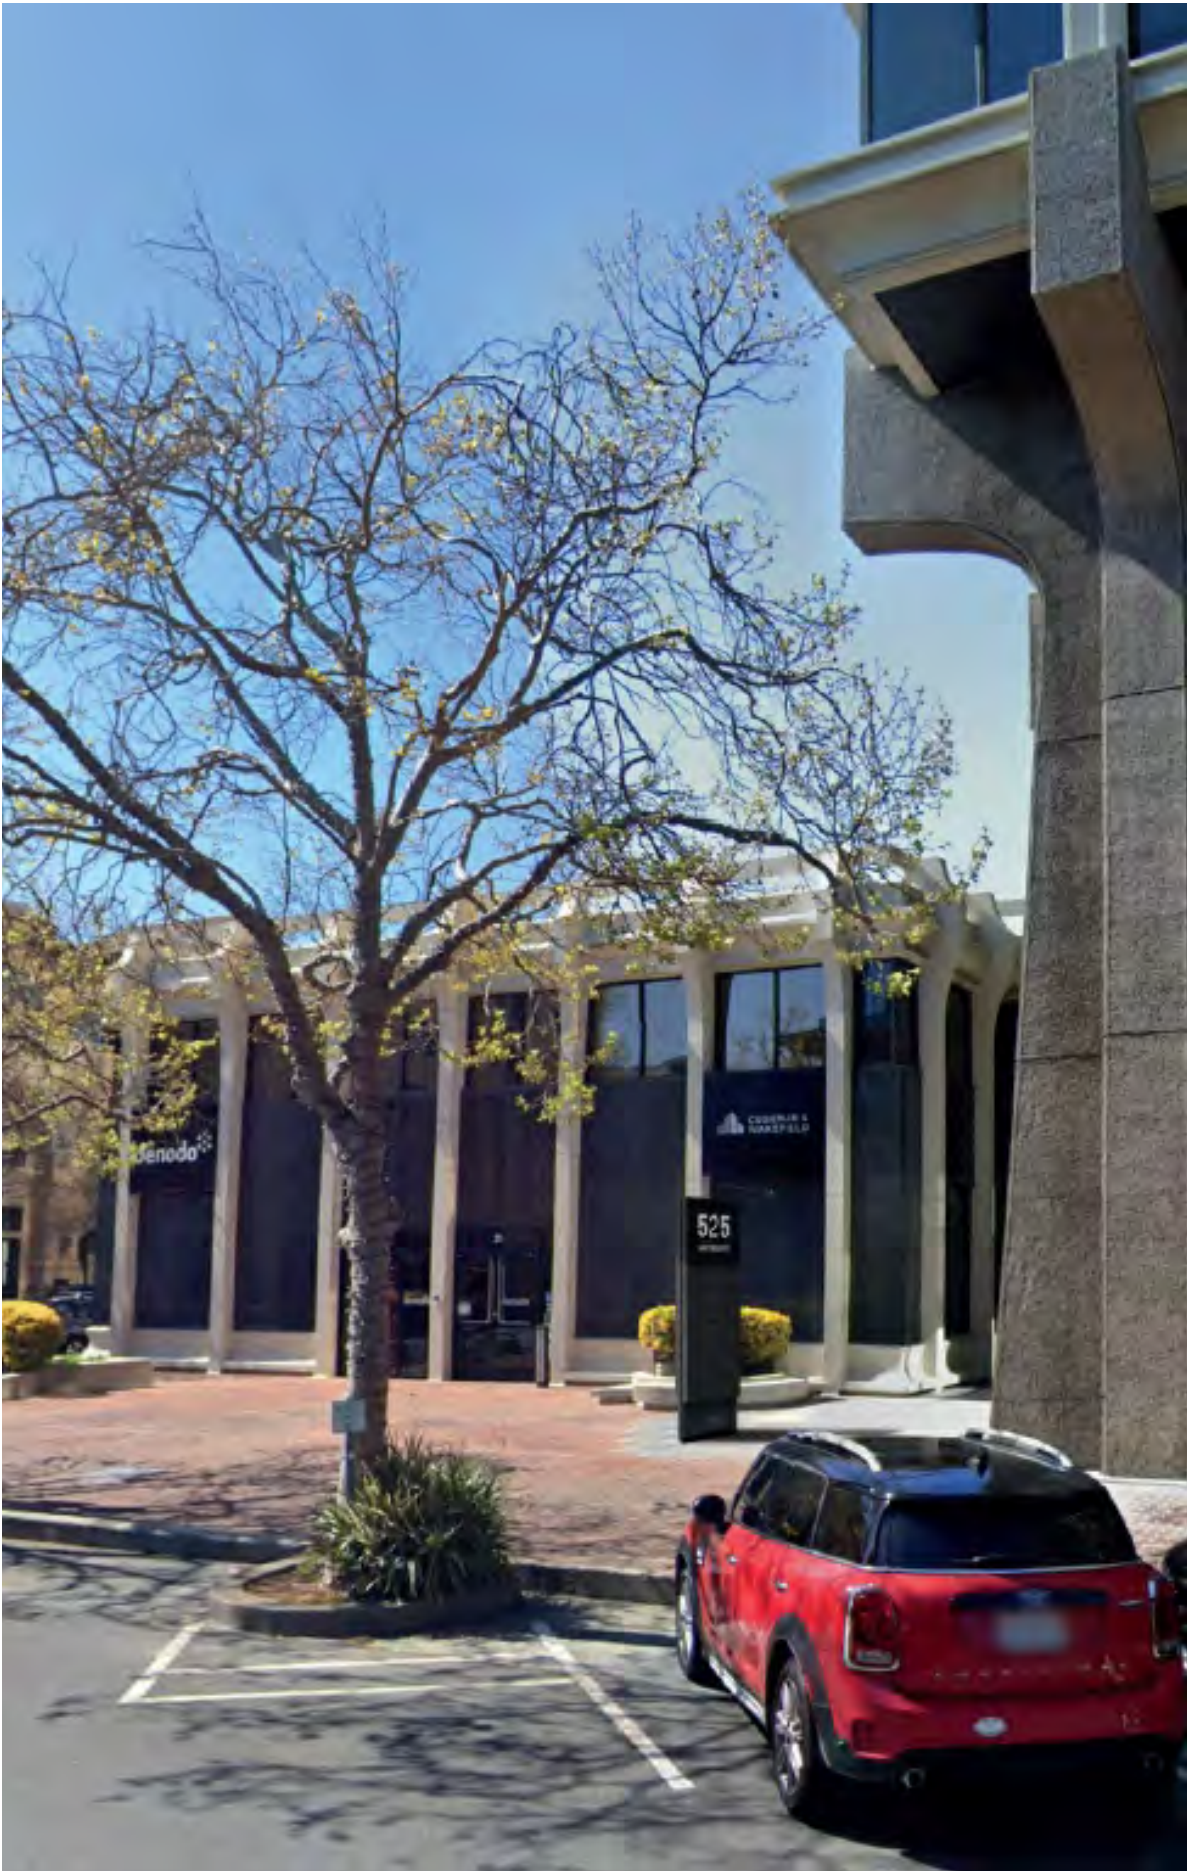

EXISTING SIGN TO BE REMOVED

CLIENT  
525 UNIVERSITY

PROJECT  
**525**  
UNIVERSITY

525 UNIVERSITY AVE, SUITE 200  
PALO ALTO, CA 94301

DRAWING / REVISION DATE  
06/29/23 - YY  
07/05/23 - YY  
07/11/23 - YY  
07/17/23 - YY

FILE NAME / LOCATION  
Orchard Commercial\525  
University Ave\\_LUX\Drawings\  
1512 525 University Exterior.cdr


ORDER NUMBER  
**1512**

SIGN TYPE  
**A**

SHEET TITLE  
PRIMARY MONUMENT  
(PHOTO ELEVATION)

All drawings as well as creative content  
are the property of Corporate Sign  
Systems. You must have written consent  
by a Corporate Sign Systems' Officer prior  
to disclosure, reproduction, or distribution  
outside of your organization.

PAGE NUMBER  
**6**

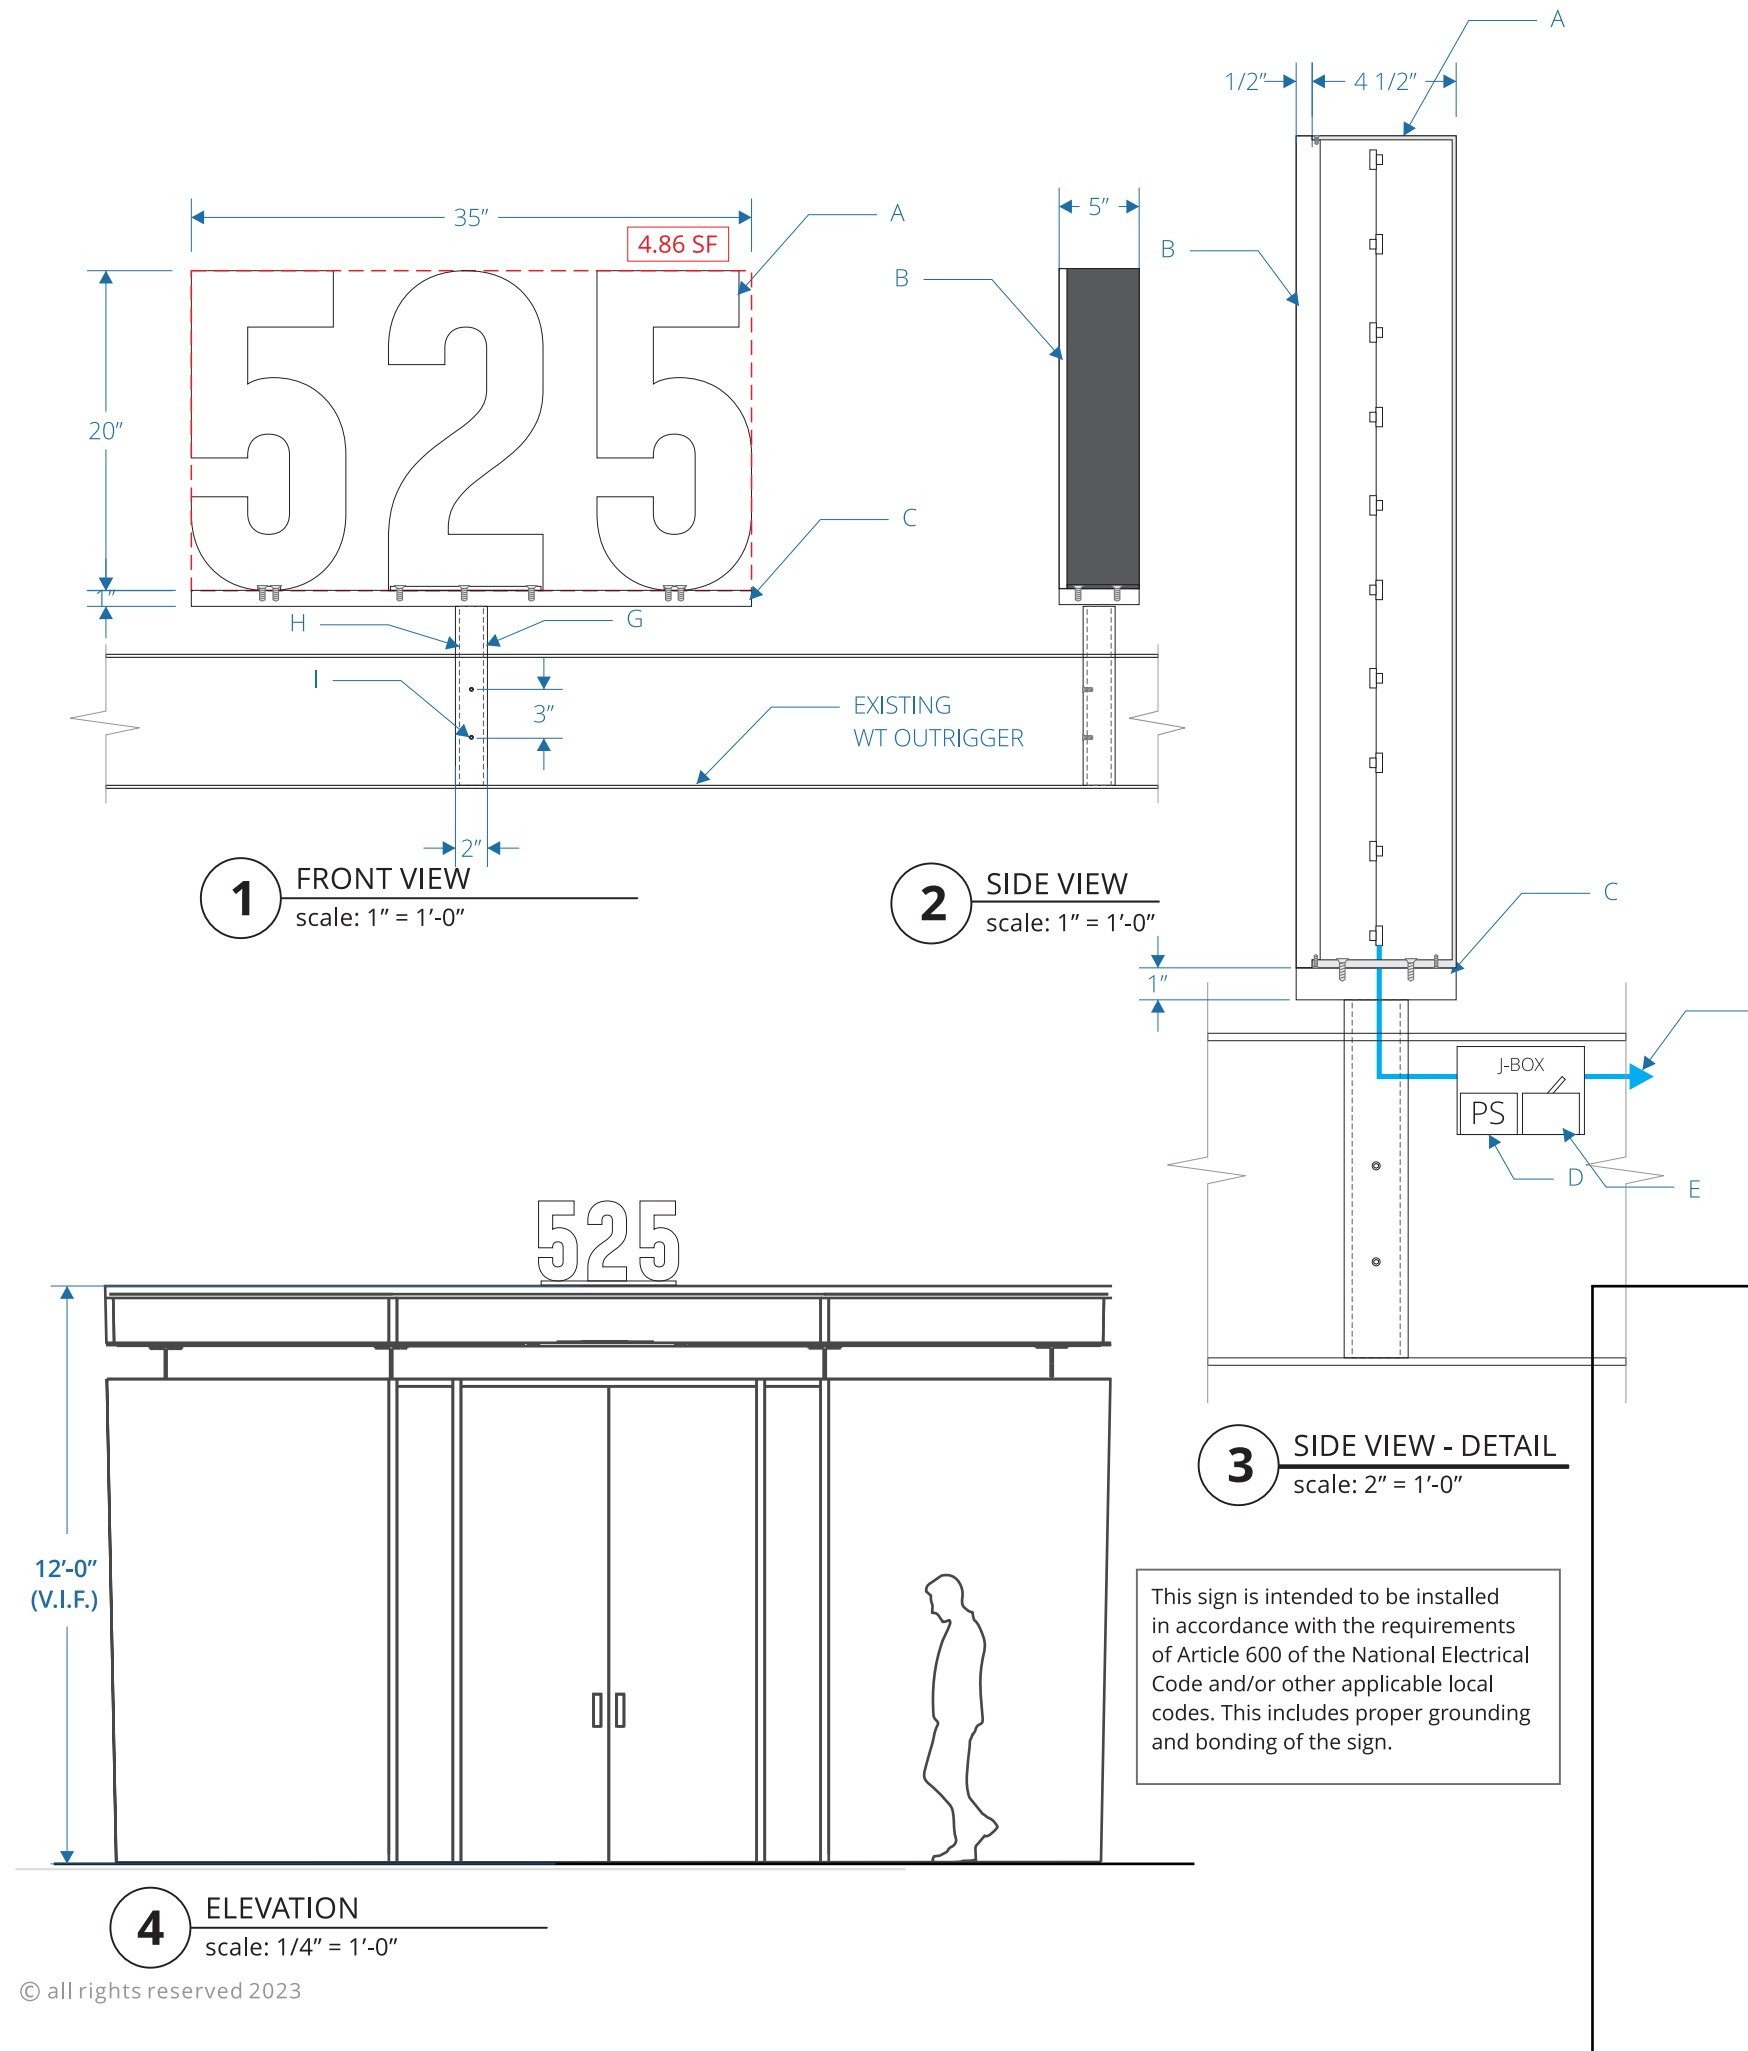

DESCRIPTION	QTY: 1
A. 26"h x 5"d fabricated aluminum lettering, internally illuminated, 4"d aluminum returns painted C1 umber black, and acrylic face and back painted C2 white wonder	
B. 1/2"d face acrylic, painted C2 white wonder	
C. 1/4" thick aluminum plate, painted C2 white wonder, and attached to canopy with 3/8"dia - 16 x 4"L x 18-8 stainless steel hex drive flat head screw with steel spacer	
D. 110v-277v ul listed power supply	
E. j-box and disconnect switch box by others	
F. primary line 110-277v on dedicated circuit 20AMP by others	
G. 2" x 2" x 1/4" steel square aluminum tube, fully welded to top of WT outrigger by GC (see engineering for detail)	
H. 1 1/2" x 1 1/2" x 1/8" steel square aluminum tube sleeves into 2" x 2" x 1/4" aluminum tube (see engineering for detail)	
I. stainless steel counter-sunk drill and tap bolt	

CLIENT  
525 UNIVERSITY

PROJECT  
525  
UNIVERSITY

525 UNIVERSITY AVE, SUITE 200  
PALO ALTO, CA 94301

DRAWING / REVISION DATE  
06/29/23 - YY  
07/05/23 - YY  
07/11/23 - YY  
07/17/23 - YY

FILE NAME / LOCATION  
Orchard Commercial\525  
University Ave\\_LUX\Drawings\  
1512 525 University Exterior.cdr

ORDER NUMBER  
1512

SIGN TYPE  
B

SHEET TITLE  
ADDRESS ID

All drawings as well as creative content are the property of Corporate Sign Systems. You must have written consent by a Corporate Sign Systems' Officer prior to disclosure, reproduction, or distribution outside of your organization.

PAGE NUMBER  
7



ALUMINUM LETTERING  
PAINTED FINISH

ACRYLIC FACE  
PAINTED FINISH



CLIENT  
525 UNIVERSITY

PROJECT  
**525**  
UNIVERSITY

525 UNIVERSITY AVE, SUITE 200  
PALO ALTO, CA 94301

DRAWING / REVISION DATE

06/29/23 - YY  
07/05/23 - YY  
07/11/23 - YY  
07/17/23 - YY

FILE NAME / LOCATION

Orchard Commercial\525  
University Ave\\_LUX\Drawings\  
1512 525 University Exterior.cdr

ORDER NUMBER

1512

SIGN TYPE


B

SHEET TITLE  
ADDRESS ID

All drawings as well as creative content  
are the property of Corporate Sign  
Systems. You must have written consent  
by a Corporate Sign Systems' Officer prior  
to disclosure, reproduction, or distribution  
outside of your organization.

PAGE NUMBER

8

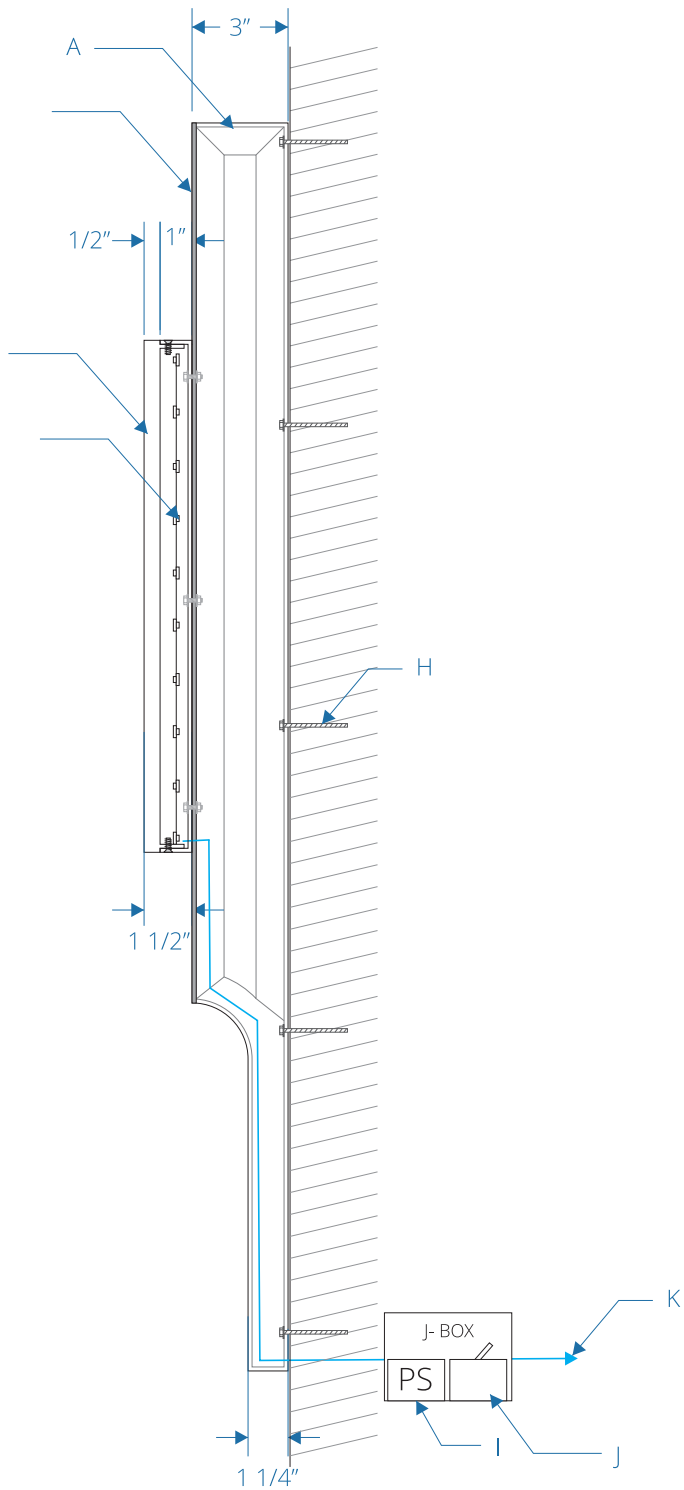

4 SIDE VIEW - DETAIL  
scale: 2" = 1'-0"

This sign is intended to be installed in accordance with the requirements of Article 600 of the National Electrical Code and/or other applicable local codes. This includes proper grounding and bonding of the sign.




1 FRONT VIEW  
scale: 3/8" = 1'-0"

2 SIDE VIEW  
scale: 3/8" = 1'-0"

3 FRONT VIEW - DETAIL  
scale: 1/2" = 1'-0"

DESCRIPTION	QTY: 1
A. 39"h x 216"w x 3"d - 1 1/2"d fabricated aluminum cabinet with face perforated on the top portion, painted C1 umber black	
B. 1/8" thick perforated aluminum face	
C. bottom curved portion of fabricated aluminum sign cabinet at 1 1/2"d, painted C1 umber black	
D. 16"h x 1 1/2"d fabricated aluminum lettering with 1/2" thick acrylic face lit mount to sign face cabinet	
F. 1/2" thick acrylic face, painted C2 white wonder	
G. LEDs	
H. attached to existing wall with tapcon concrete anchor	
I. 110v-277v ul listed power supply	
J. christy box and disconnect switch box by others	
K. primary line 110-277v on dedicated circuit 20AMP by others	

 

CLIENT  
525 UNIVERSITY

PROJECT  
525  
UNIVERSITY

525 UNIVERSITY AVE, SUITE 200  
PALO ALTO, CA 94301

DRAWING / REVISION DATE

06/29/23 - YY  
07/05/23 - YY  
07/11/23 - YY  
07/17/23 - YY

FILE NAME / LOCATION

Orchard Commercial\525  
University Ave\\_LUX\Drawings\  
1512 525 University Exterior.cdr

ORDER NUMBER

1512

SIGN TYPE

C

SHEET TITLE

PROPERTY ID

All drawings as well as creative content are the property of Corporate Sign Systems. You must have written consent by a Corporate Sign Systems' Officer prior to disclosure, reproduction, or distribution outside of your organization.

PAGE NUMBER

9

CLIENT

525 UNIVERSITY

PROJECT

525  
UNIVERSITY

525 UNIVERSITY AVE, SUITE 200  
PALO ALTO, CA 94301

DRAWING / REVISION DATE

06/29/23 - YY  
07/05/23 - YY  
07/11/23 - YY  
07/17/23 - YY

FILE NAME / LOCATION

Orchard Commercial\525  
University Ave\\_LUX\Drawings\  
1512 525 University Exterior.cdr

ORDER NUMBER

1512

SIGN TYPE

C


SHEET TITLE

PROPERTY ID

All drawings as well as creative content  
are the property of Corporate Sign  
Systems. You must have written consent  
by a Corporate Sign Systems' Officer prior  
to disclosure, reproduction, or distribution  
outside of your organization.

PAGE NUMBER

10

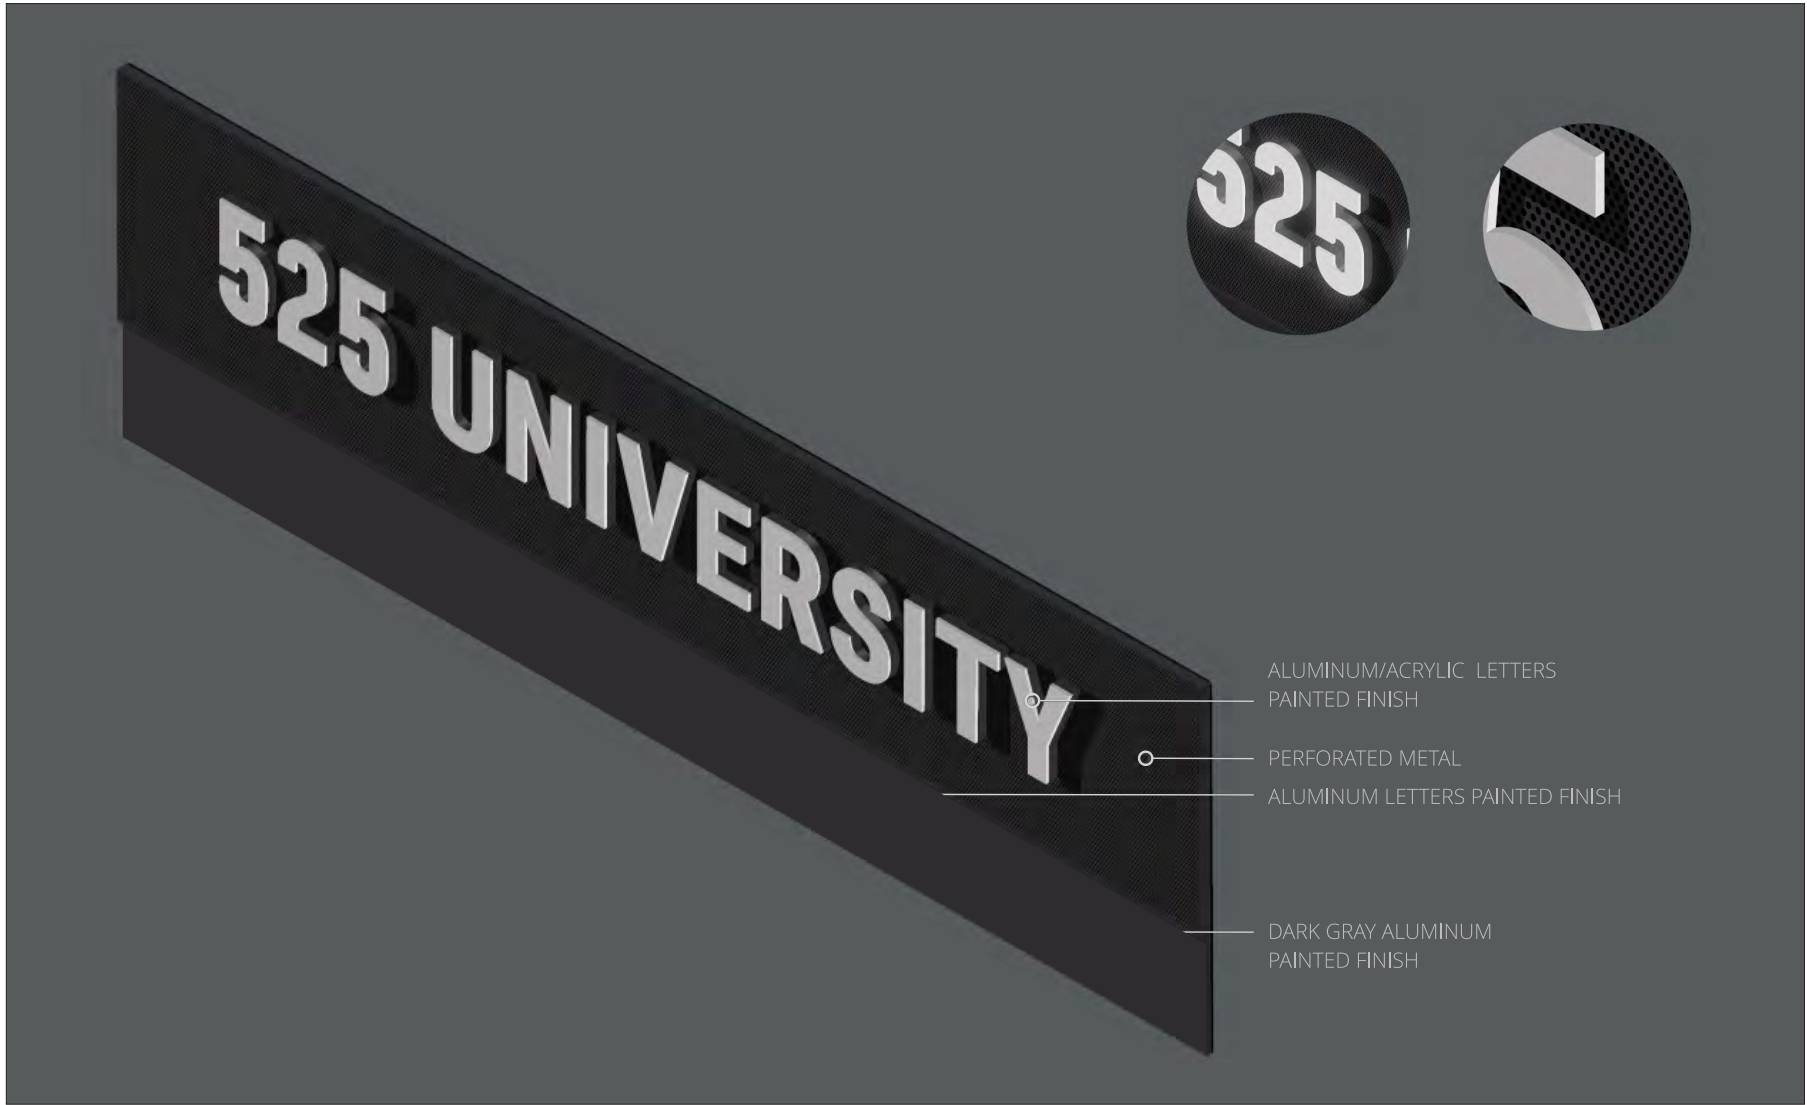

ALUMINUM/ACRYLIC LETTERS  
PAINTED FINISH

PERFORATED METAL


ALUMINUM LETTERS PAINTED FINISH

DARK GRAY ALUMINUM  
PAINTED FINISH

6

RENDERING

scale: NTS

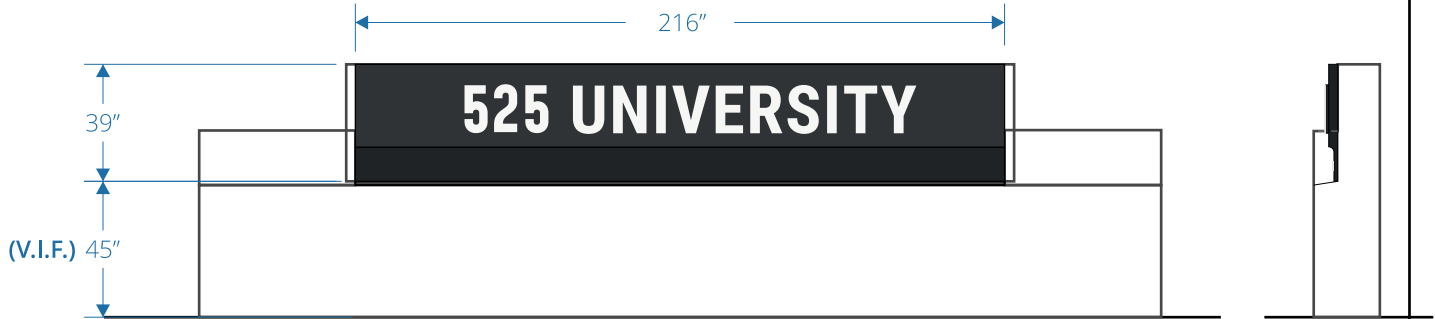

5

ELEVATION

scale: 3/16" = 1'-0"

CLIENT  
525 UNIVERSITY

PROJECT  
**525**  
UNIVERSITY

525 UNIVERSITY AVE, SUITE 200  
PALO ALTO, CA 94301

DRAWING / REVISION DATE

06/29/23 - YY  
07/05/23 - YY  
07/11/23 - YY  
07/17/23 - YY

FILE NAME / LOCATION

Orchard Commercial\525  
University Ave\\_LUX\Drawings\  
1512 525 University Exterior.cdr

ORDER NUMBER

1512

SIGN TYPE

D


SHEET TITLE

OVERHEAD PARKING ID


All drawings as well as creative content  
are the property of Corporate Sign  
Systems. You must have written consent  
by a Corporate Sign Systems' Officer prior  
to disclosure, reproduction, or distribution  
outside of your organization.

PAGE NUMBER


11

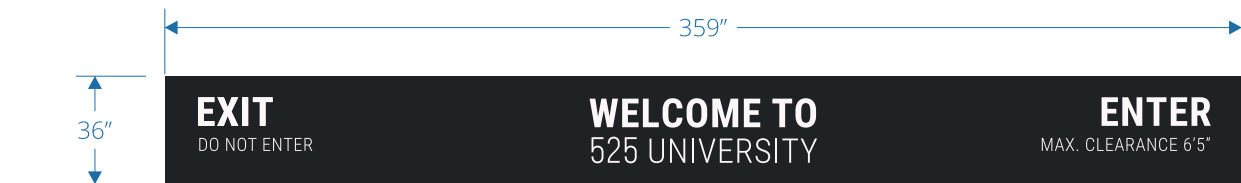

1 FRONT VIEW - DETAIL  
scale: 3/16" = 1'-0"

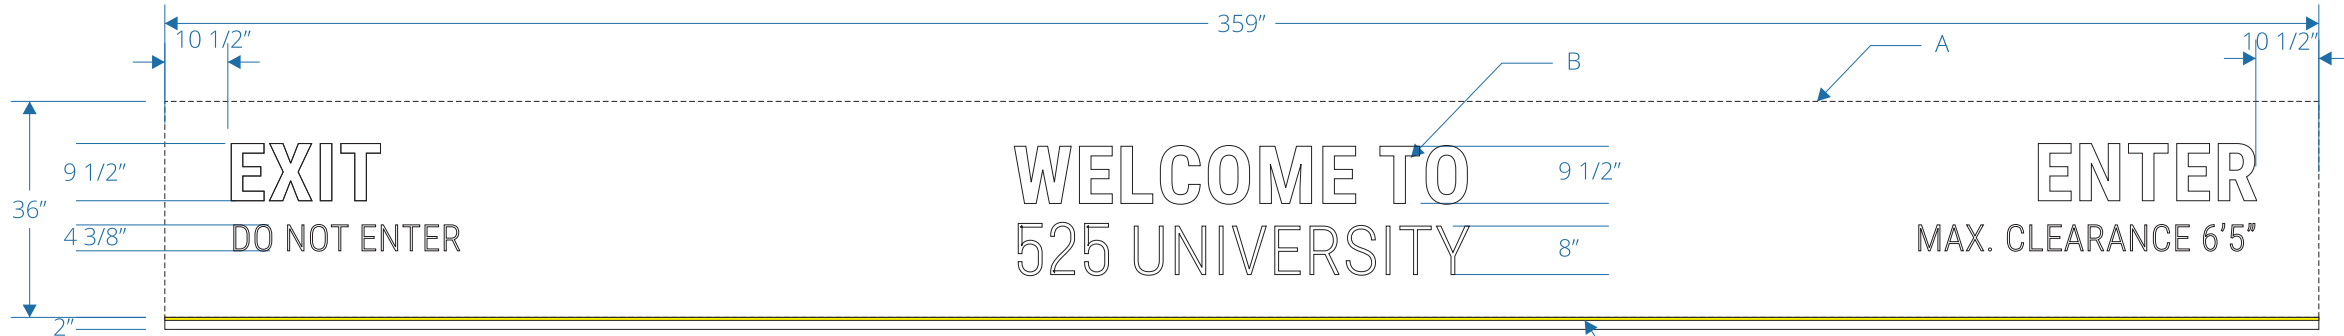

2 FRONT VIEW - DETAIL  
scale: 3/8" = 1'-0"

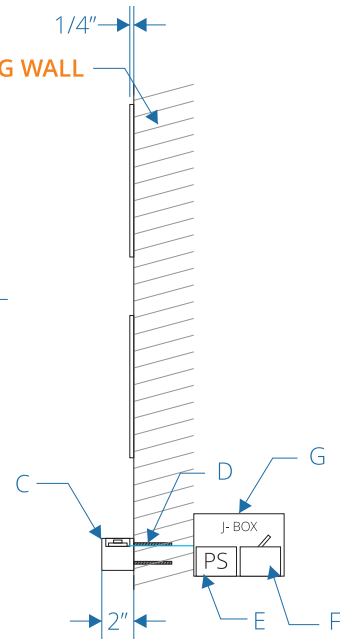

3 SIDE VIEW - DETAIL  
scale: 1" = 1'-0"

DESCRIPTION


QTY: 1

- A. existing concrete wall, painted C1 umber black
- B. 1/4" thick fco acrylic lettering, painted C2 white
- C. fabricated aluminum race box with upward light mounted to base of sign, painted C1 umber black
- D. attached to wall with stud mounting
- E. 110v-277v ul listed power supply
- F. J-box and disconnect switch box by others
- G. primary line 110-277v on dedicated circuit 20AMP by others

EXISTING SIGN  
TO BE REMOVED



4 ELEVATION  
scale: 3/16" = 1'-0"

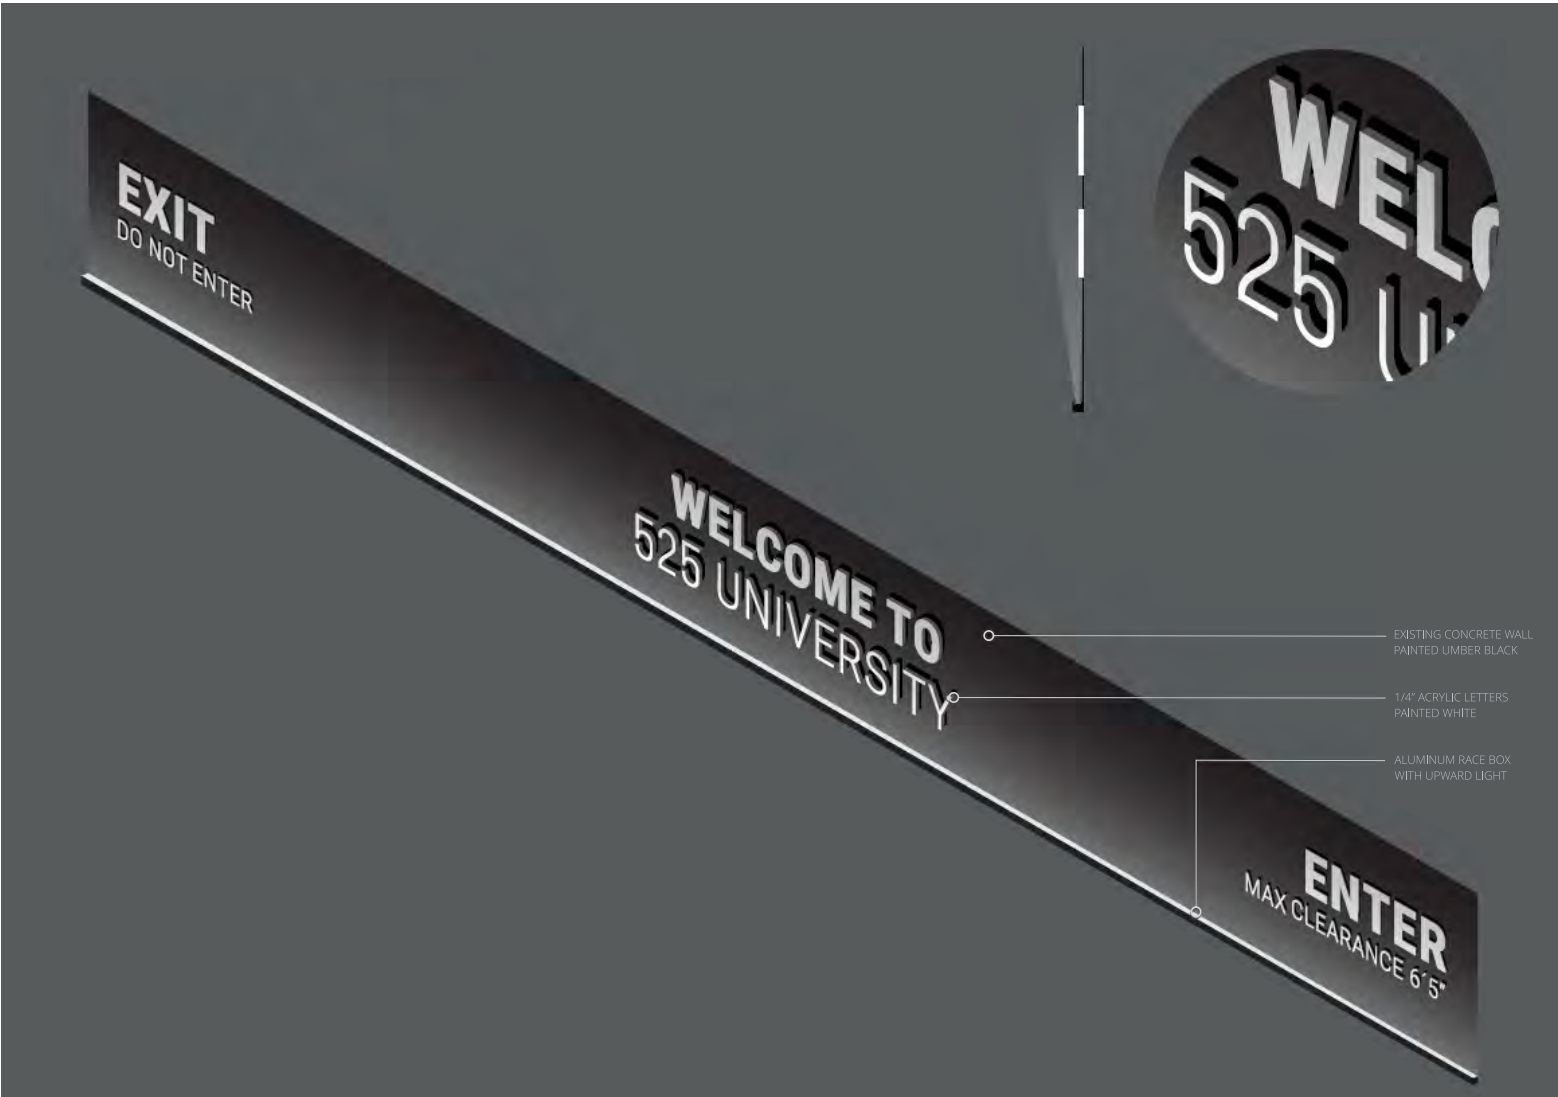

CLIENT  
525 UNIVERSITY

PROJECT  
**525**  
UNIVERSITY

525 UNIVERSITY AVE, SUITE 200  
PALO ALTO, CA 94301

DRAWING / REVISION DATE

06/29/23 - YY  
07/05/23 - YY  
07/11/23 - YY  
07/17/23 - YY

FILE NAME / LOCATION

Orchard Commercial\525  
University Ave\\_LUX\Drawings\  
1512 525 University Exterior.cdr

ORDER NUMBER

1512

SIGN TYPE

D



SHEET TITLE

OVERHEAD PARKING ID

All drawings as well as creative content are the property of Corporate Sign Systems. You must have written consent by a Corporate Sign Systems' Officer prior to disclosure, reproduction, or distribution outside of your organization.

PAGE NUMBER

12

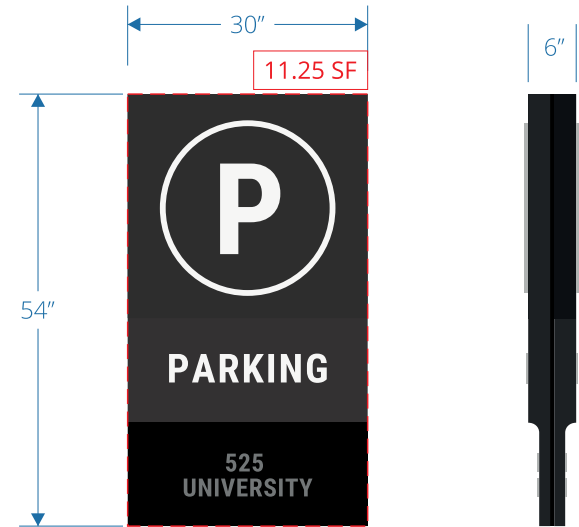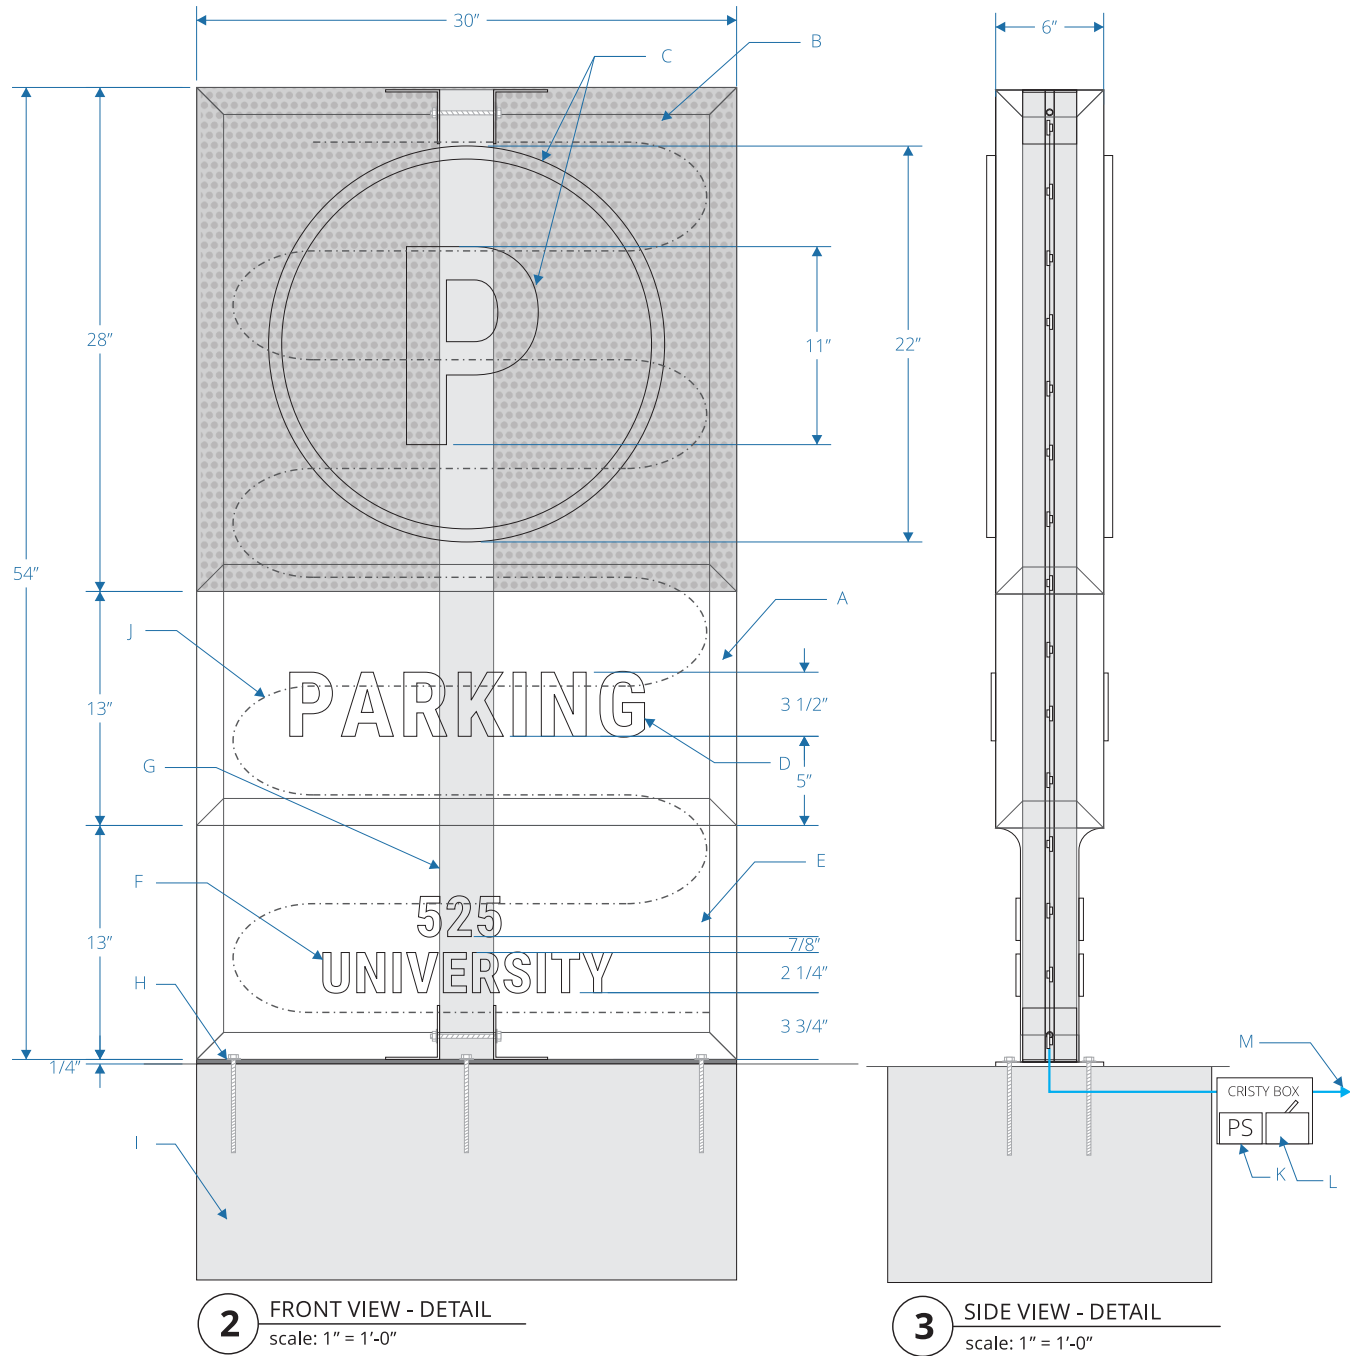

1 FRONT VIEW  
scale: 1/2" = 1'-0"

This sign is intended to be installed in accordance with the requirements of Article 600 of the National Electrical Code and/or other applicable local codes. This includes proper grounding and bonding of the sign.

CLIENT  
525 UNIVERSITY

PROJECT  
525  
UNIVERSITY

525 UNIVERSITY AVE, SUITE 200  
PALO ALTO, CA 94301

DRAWING / REVISION DATE

06/29/23 - YY  
07/05/23 - YY  
07/11/23 - YY  
07/17/23 - YY

FILE NAME / LOCATION

Orchard Commercial\525  
University Ave\\_LUX\Drawings\  
1512 525 University Exterior.cdr

ORDER NUMBER

1512

SIGN TYPE

E

SHEET TITLE

PARKING MONUMENT ID

All drawings as well as creative content are the property of Corporate Sign Systems. You must have written consent by a Corporate Sign Systems' Officer prior to disclosure, reproduction, or distribution outside of your organization.

PAGE NUMBER


13

DESCRIPTION	QTY: 1
A. 54"h x 30"w x 6"d -3 1/4"d fabricated aluminum cabinet, painted C1 dark gray	
B. 28"h x 30"w x 6"d fabricated perforated panel on the top portion of sign cabinet	
C. 22"h x 1/2" and 11 3/8"d x 1/2" thick push thru acrylic circle and "P" lettering, painted C2 white	
D. 3 1/2"h x 1/4" thick push thru acrylic lettering, painted C2 white	
E. 13"h x 30"w x 3 1/4" fabricated aluminum bottom part of sign with curve transition, painted C1 dark gray	
F. 2 1/4"h x 1/4" thick push thru acrylic address lettering, painted C2 white	
G. 3" x 3" aluminum tube post with 1/2"dia galvanized steel	

- H. 1/4" thick aluminum plate attached with steel thru bolt to concrete base
- I. concrete base (EXISTING)
- J. LED
- K. 110v-277v ul listed power supply
- L. christy box and disconnect switch box by others
- M. primary line 110-277v on dedicated circuit 20AMP by others



EXISTING SIGN TO BE REPLACED

 

CLIENT  
525 UNIVERSITY

PROJECT  
**525**  
UNIVERSITY

525 UNIVERSITY AVE, SUITE 200  
PALO ALTO, CA 94301

DRAWING / REVISION DATE  
06/29/23 - YY  
07/05/23 - YY  
07/11/23 - YY  
07/17/23 - YY

FILE NAME / LOCATION  
Orchard Commercial\525  
University Ave\\_LUX\Drawings\  
1512 525 University Exterior.cdr


ORDER NUMBER  
**1512**

SIGN TYPE  
**E**


SHEET TITLE  
PARKING MONUMENT ID

All drawings as well as creative content are the property of Corporate Sign Systems. You must have written consent by a Corporate Sign Systems' Officer prior to disclosure, reproduction, or distribution outside of your organization.

PAGE NUMBER  
**14**

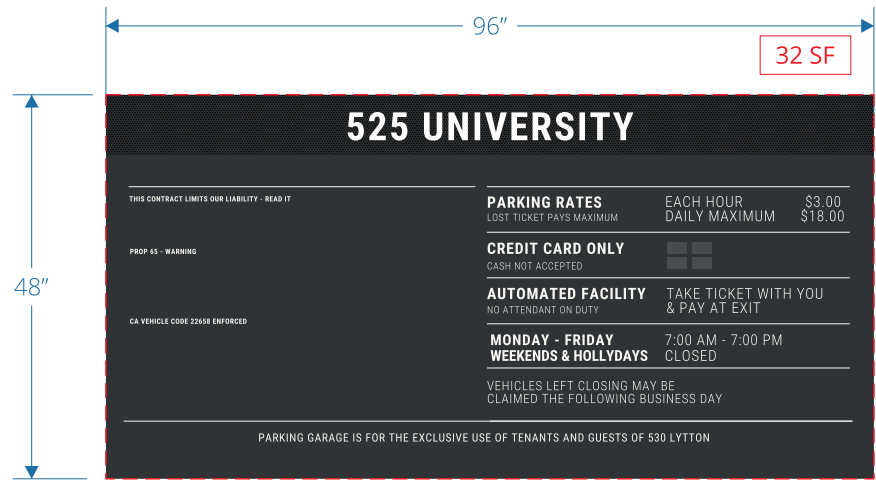


1 FRONT VIEW  
scale: 1/2" = 1'-0"

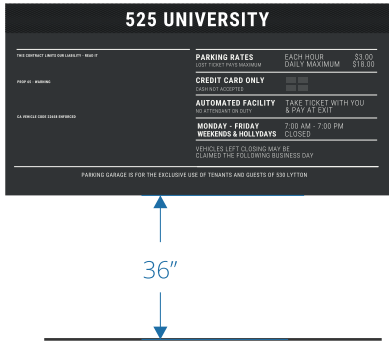


4 ELEVATION  
scale: 1/4" = 1'-0"


- DESCRIPTION QTY: 1
- A. 48"h x 96"w aluminum panel, painted C1 dark gray
- B. 7 1/2"h x 96"w perforated aluminum panel apply to the top of face panel
- C. 1/8" thick fco acrylic lettering, panted C2 white
- D. vinyl lettering applied to face of panel, color C2 white
- E. attached to wall with stud mounting

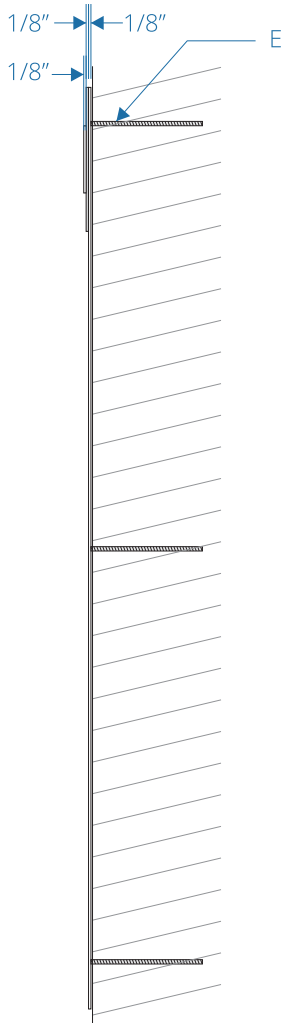

3 SIDE VIEW - DETAIL  
scale: 1:10

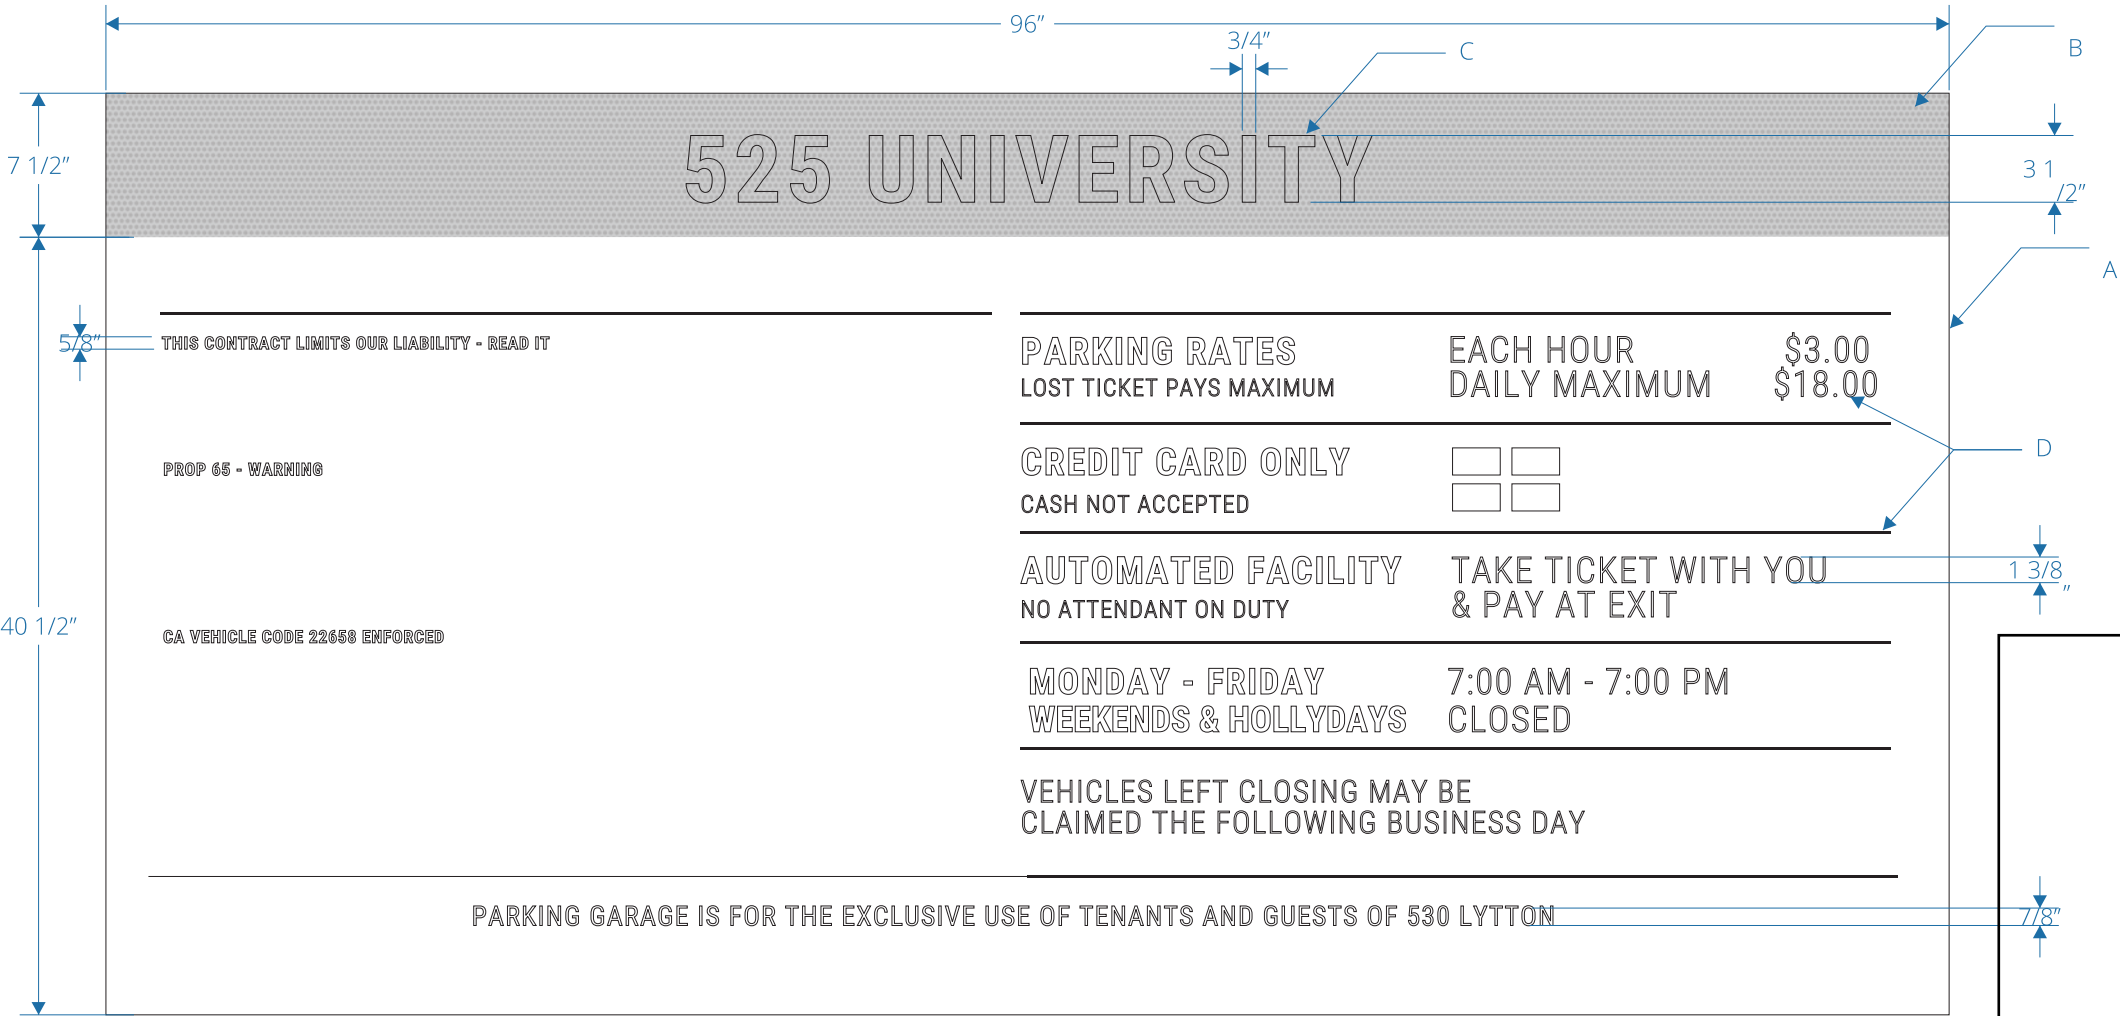

2 FRONT VIEW - DETAIL  
scale: 1:10

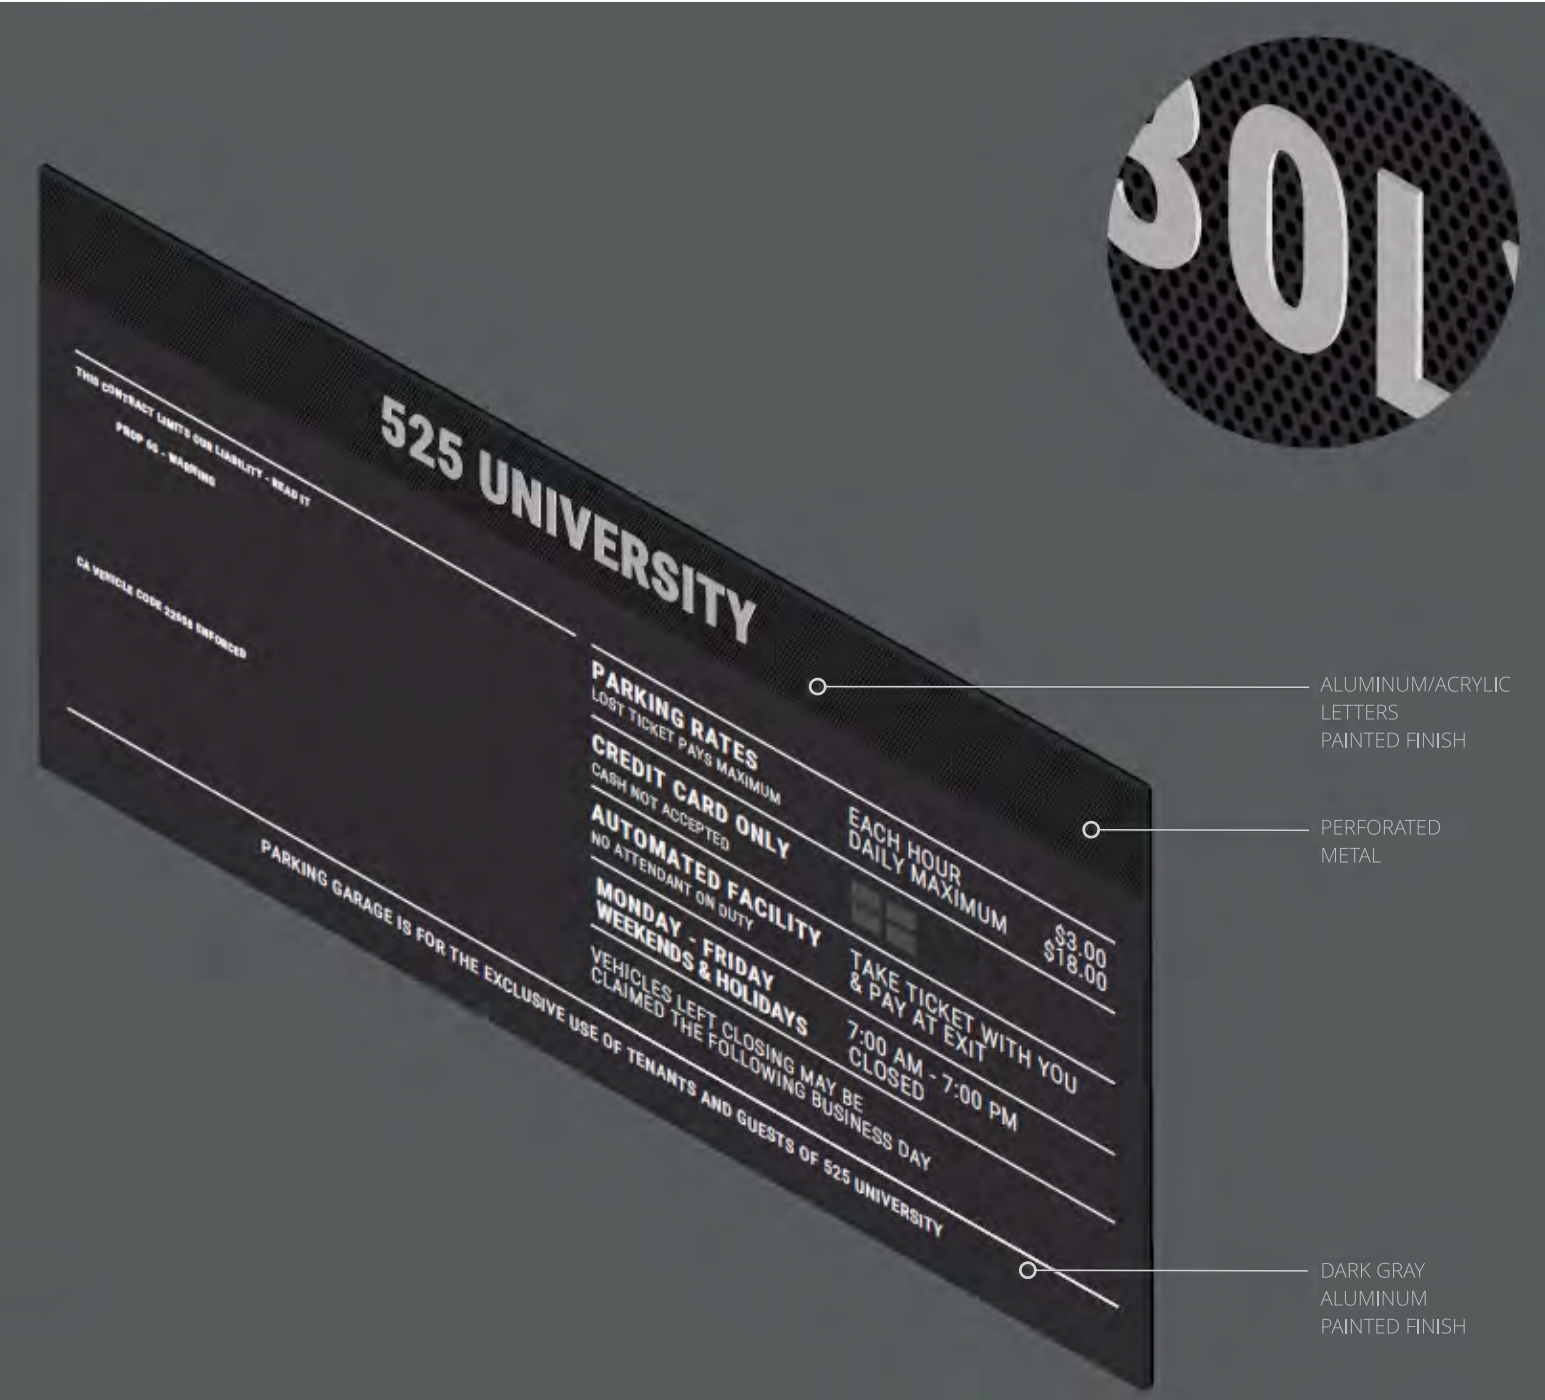

CLIENT  
525 UNIVERSITY

PROJECT  
**525**  
UNIVERSITY

525 UNIVERSITY AVE, SUITE 200  
PALO ALTO, CA 94301

DRAWING / REVISION DATE  
06/29/23 - YY  
07/05/23 - YY  
07/11/23 - YY  
07/17/23 - YY

FILE NAME / LOCATION  
Orchard Commercial\525  
University Ave\\_LUX\Drawings\  
1512 525 University Exterior.cdr

ORDER NUMBER  
**1512**

SIGN TYPE  
**F**

SHEET TITLE  
PARKING ENTRY ID

All drawings as well as creative content are the property of Corporate Sign Systems. You must have written consent by a Corporate Sign Systems' Officer prior to disclosure, reproduction, or distribution outside of your organization.

PAGE NUMBER  
**16**



CLIENT  
525 UNIVERSITY

PROJECT  
**525**  
UNIVERSITY

525 UNIVERSITY AVE, SUITE 200  
PALO ALTO, CA 94301

DRAWING / REVISION DATE  
06/29/23 - YY  
07/05/23 - YY  
07/11/23 - YY  
07/17/23 - YY

FILE NAME / LOCATION  
Orchard Commercial\525  
University Ave\\_LUX\Drawings\  
1512 525 University Exterior.cdr

ORDER NUMBER  
**1512**

SIGN TYPE  
[Redacted]

SHEET TITLE  
ELEVATION

All drawings as well as creative content are the property of Corporate Sign Systems. You must have written consent by a Corporate Sign Systems' Officer prior to disclosure, reproduction, or distribution outside of your organization.

PAGE NUMBER  
**17**



CLIENT  
525 UNIVERSITY

PROJECT  
**525**  
UNIVERSITY

525 UNIVERSITY AVE, SUITE 200  
PALO ALTO, CA 94301

DRAWING / REVISION DATE  
06/29/23 - YY  
07/05/23 - YY  
07/11/23 - YY  
07/17/23 - YY

FILE NAME / LOCATION  
Orchard Commercial\525  
University Ave\\_LUX\Drawings\  
1512 525 University Exterior.cdr


ORDER NUMBER  
**1512**

SIGN TYPE  
**X1**

SHEET TITLE  
EXISTING SIGN

All drawings as well as creative content are the property of Corporate Sign Systems. You must have written consent by a Corporate Sign Systems' Officer prior to disclosure, reproduction, or distribution outside of your organization.

PAGE NUMBER  
**18**

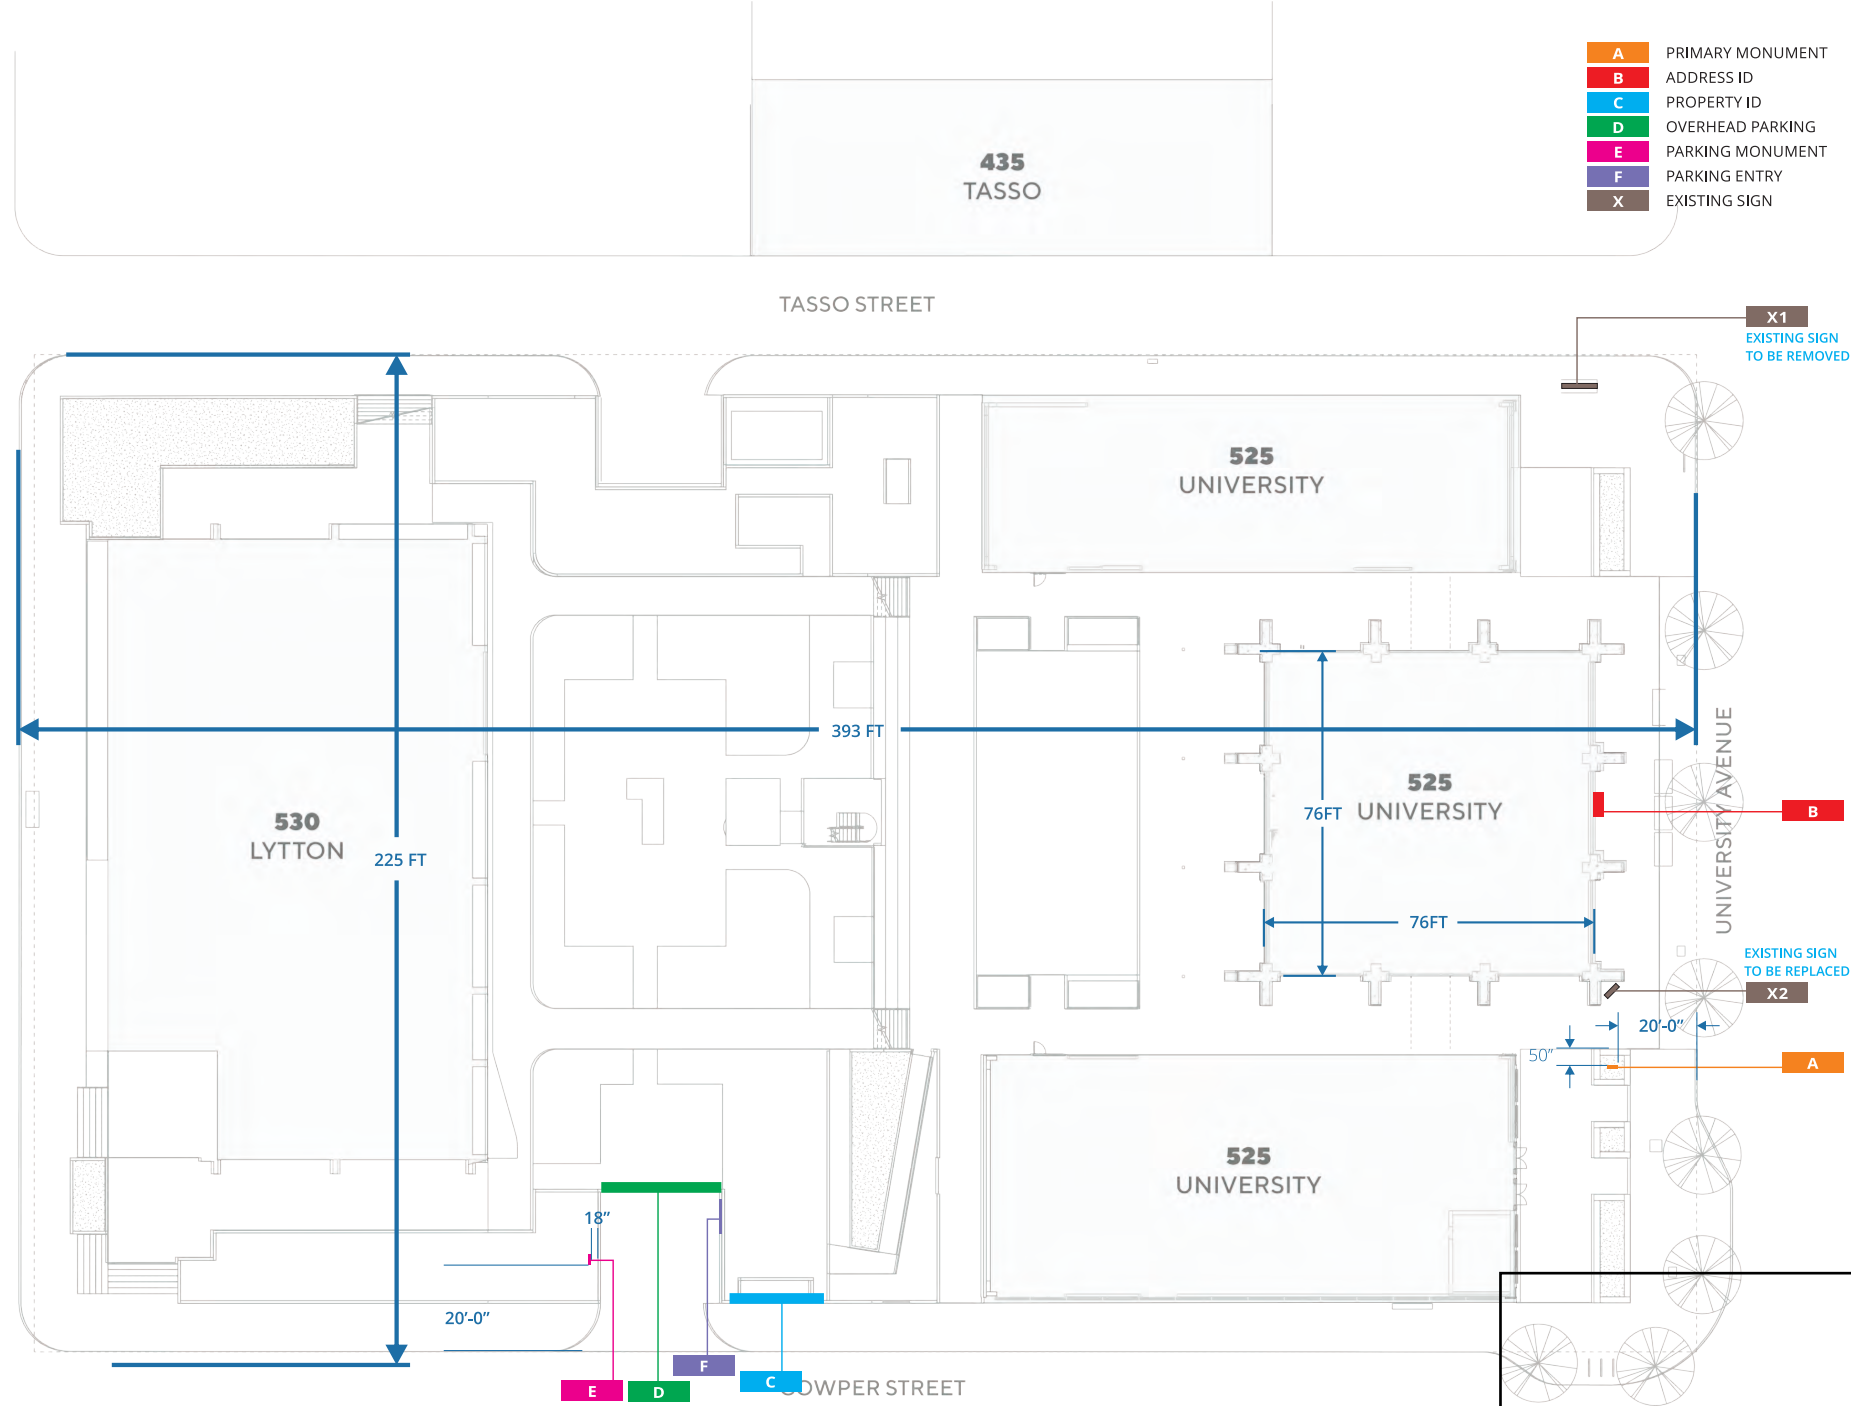

CLIENT  
525 UNIVERSITY

PROJECT  
**525**  
UNIVERSITY

525 UNIVERSITY AVE, SUITE 200  
PALO ALTO, CA 94301

DRAWING / REVISION DATE  
06/29/23 - YY  
07/05/23 - YY  
07/11/23 - YY  
07/17/23 - YY

FILE NAME / LOCATION  
Orchard Commercial\525  
University Ave\\_LUX\Drawings\  
1512 525 University Exterior.cdr

ORDER NUMBER  
**1512**

SIGN TYPE  
[Redacted]

SHEET TITLE  
LOCATION PLAN

All drawings as well as creative content are the property of Corporate Sign Systems. You must have written consent by a Corporate Sign Systems' Officer prior to disclosure, reproduction, or distribution outside of your organization.

PAGE NUMBER  
**19**

## PROJECT

525 UNIVERSITY AVE, SUITE 200  
PALO ALTO, CA 94301

DRAWING / REVISION DATE

06/29/23 - YY  
07/05/23 - YY  
07/11/23 - YY  
07/17/23 - YY

FILE NAME / LOCATION

Orchard Commercial\525  
University Ave\\_LUX\Drawings\  
1512 525 University Exterior.cdr

ORDER NUMBER

SIGN TYPE

SHEET TITLE  
PARCEL MAP

All drawings as well as creative content are the property of Corporate Sign Systems. You must have written consent by a Corporate Sign Systems' Officer prior to disclosure, reproduction, or distribution outside of your organization.

PAGE NUMBER

