



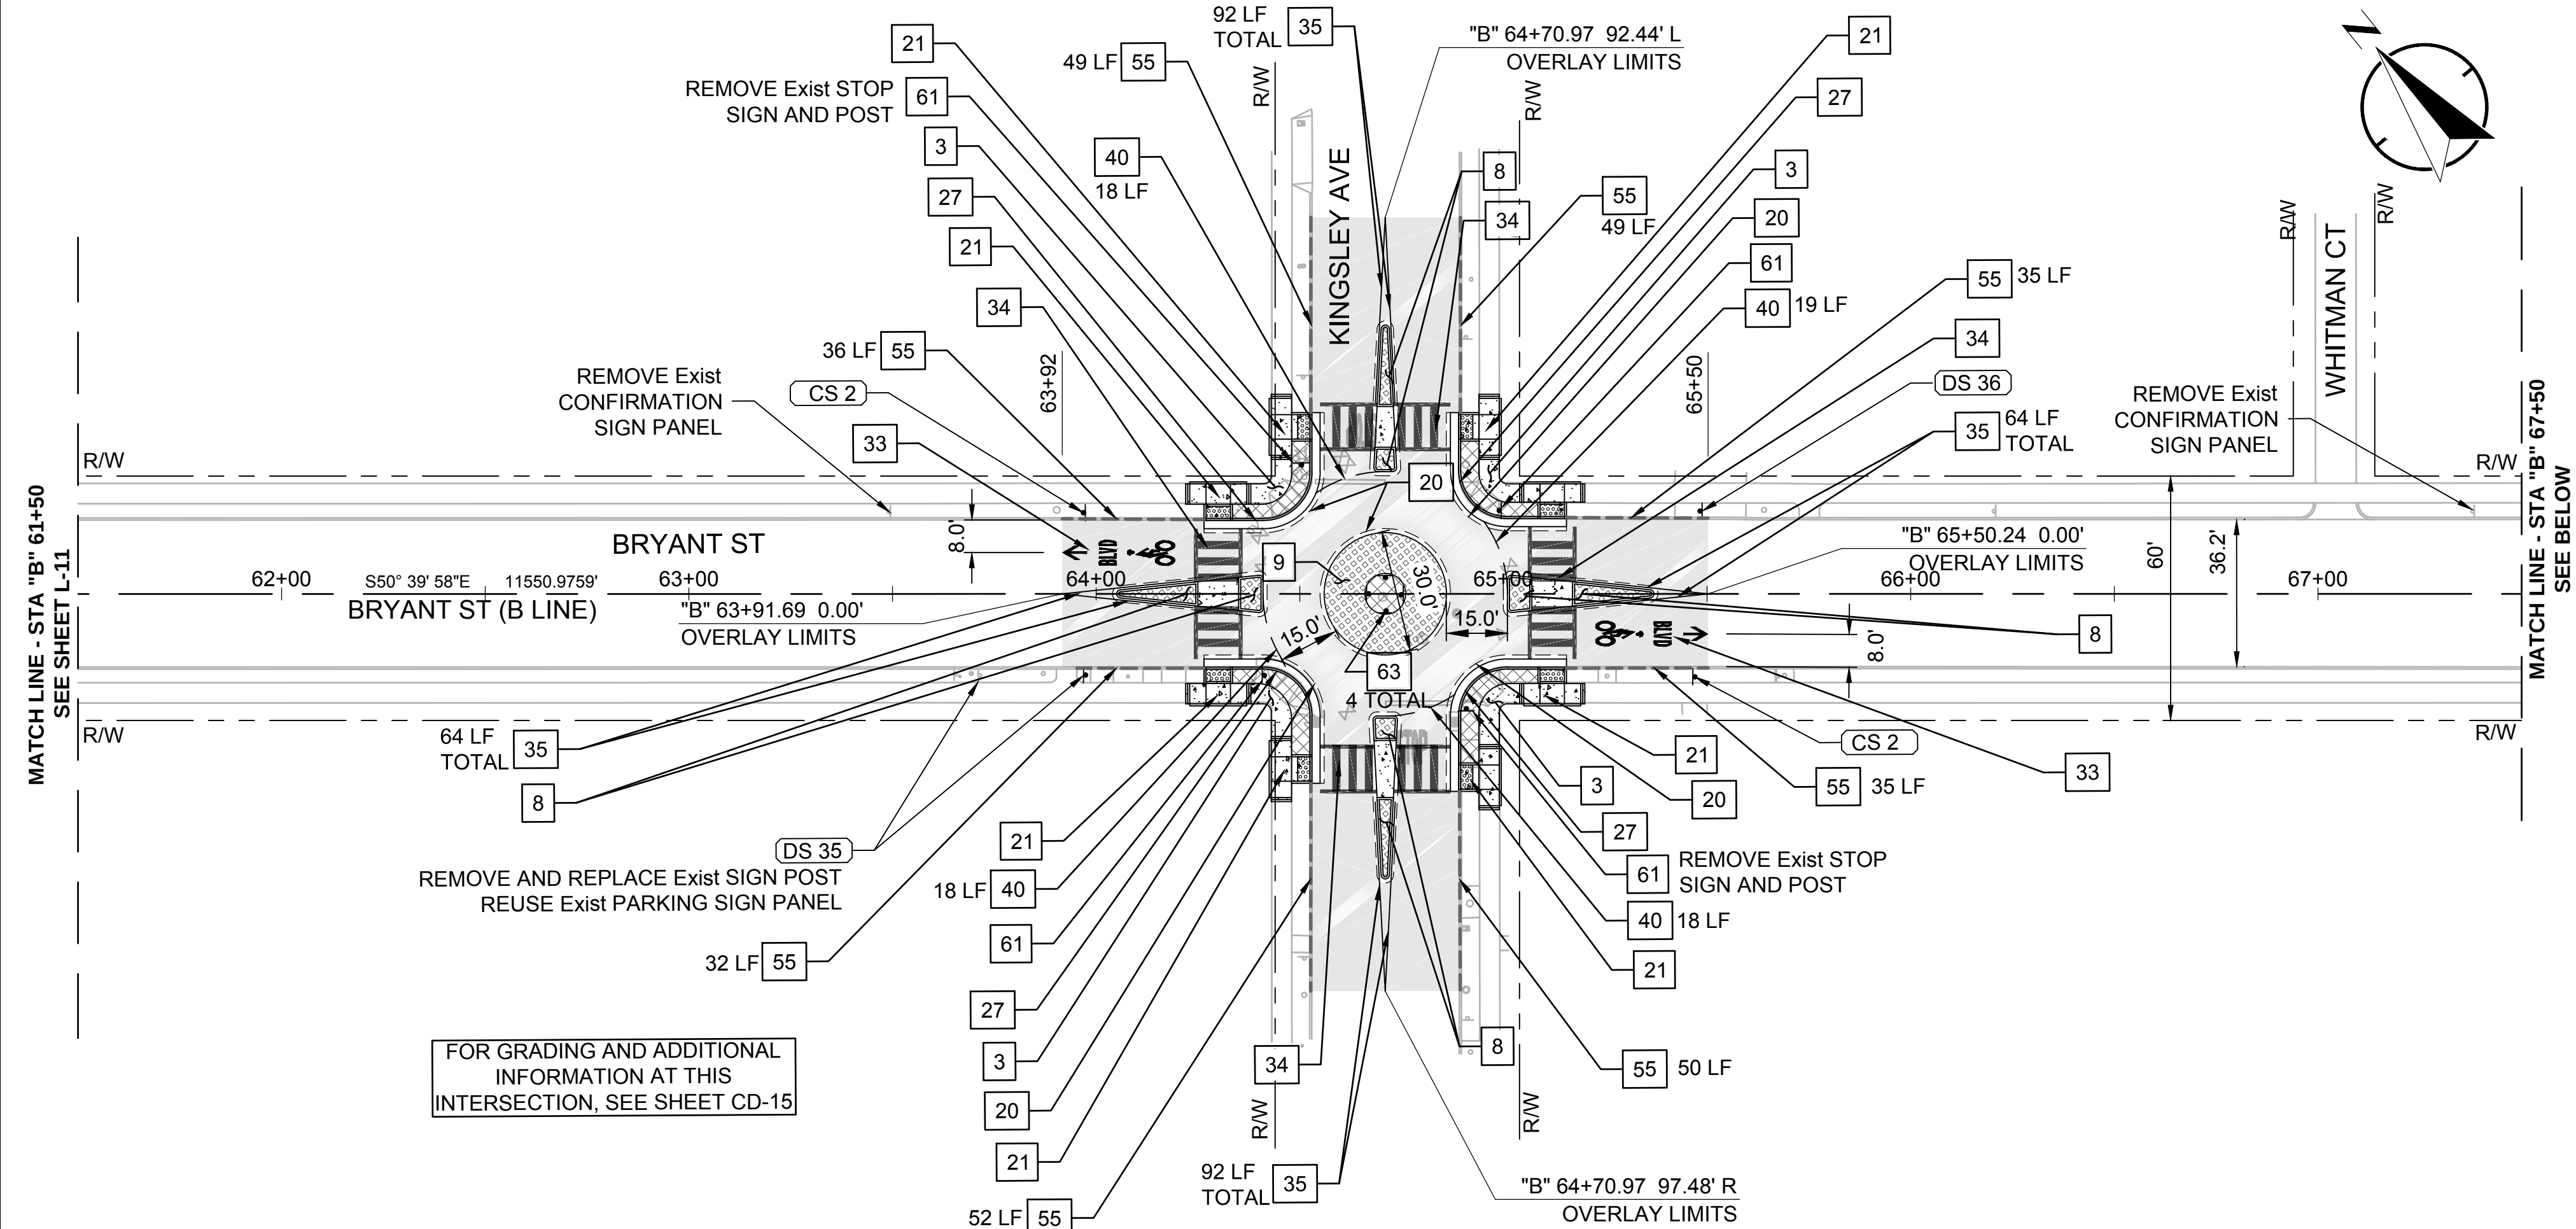

- NOTES:**
- FOR NOTES, LEGEND AND ABBREVIATIONS SEE SHEETS GN-1 AND GN-2.
 - FOR DEMOLITION, GRADING, DRAINAGE & UTILITY, AND PLANTING DRAWING NUMBERS AT THIS LOCATION, SEE SHEET K-1, KEY MAP (SHEET NUMBER 2).

- CONSTRUCTION NOTES:**
- CONSTRUCTION NOTES DO NOT NECESSARILY APPEAR ON EVERY SHEET. FOR A FULL LIST OF CONSTRUCTION NOTES, SEE SHEET GN-2.
- 3 CONSTRUCT 4" PCC SIDEWALK PER COPA STD PLAN NO. 141
 - 8 CONSTRUCT MOUNTABLE MEDIAN PER DETAIL 8, SHEET D-2
 - 9 CONSTRUCT MOUNTABLE TRUCK APRON AND LANDSCAPED CIRCLE PER DETAIL 9, SHEET D-2
 - 20 SAWCUT AND HMA PLUG PER DETAIL 20, SHEET D-3
 - 21 CONSTRUCT CURB RAMP PER DETAIL 21, SHEET D-4
 - 27 CONSTRUCT CURB AND GUTTER PER COPA STD PLAN NO. 133 AND INSTALL WITH SAWCUTTING DETAIL PER COPA STD PLAN NO. 135 (DETAIL 135.3)
 - 31 INSTALL 12" LIMIT LINE
 - 32 INSTALL "STOP" PAVEMENT MARKING PER CALTRANS STD PLAN A24D
 - 33 INSTALL BICYCLE BOULEVARD PAVEMENT MARKING PER DETAIL 33, SHEET D-5
 - 34 INSTALL LADDER CROSSWALK PER DETAIL 34, SHEET D-5
 - 35 INSTALL 4" YELLOW STRIPE PER CALTRANS DETAIL 25A, STD PLAN A20B
 - 40 INSTALL DASHED STRIPE PER DETAIL 40, SHEET D-5
 - 49 INSTALL 12" YELLOW STRIPE
 - 55 PAINT CURB RED PER DETAIL 55, SHEET D-6
 - 60 INSTALL R1-1 (30 X 30) "STOP" SIGN PER CA MUTCD
 - 61 INSTALL R1-2 (30 X 30 X 30) "YIELD" SIGN PER CALIFORNIA MUTCD
 - 63 INSTALL (30 X 30) R6-5P ROUNDABOUT CIRCULATION PLAQUE AND OM2-1H OBJECT MARKER BENEATH SIGN PER CALIFORNIA MUTCD
 - 64 INSTALL W4-4P (30 X 30) "CROSS TRAFFIC DOES NOT STOP" SIGN BENEATH STOP SIGN PER CALIFORNIA MUTCD

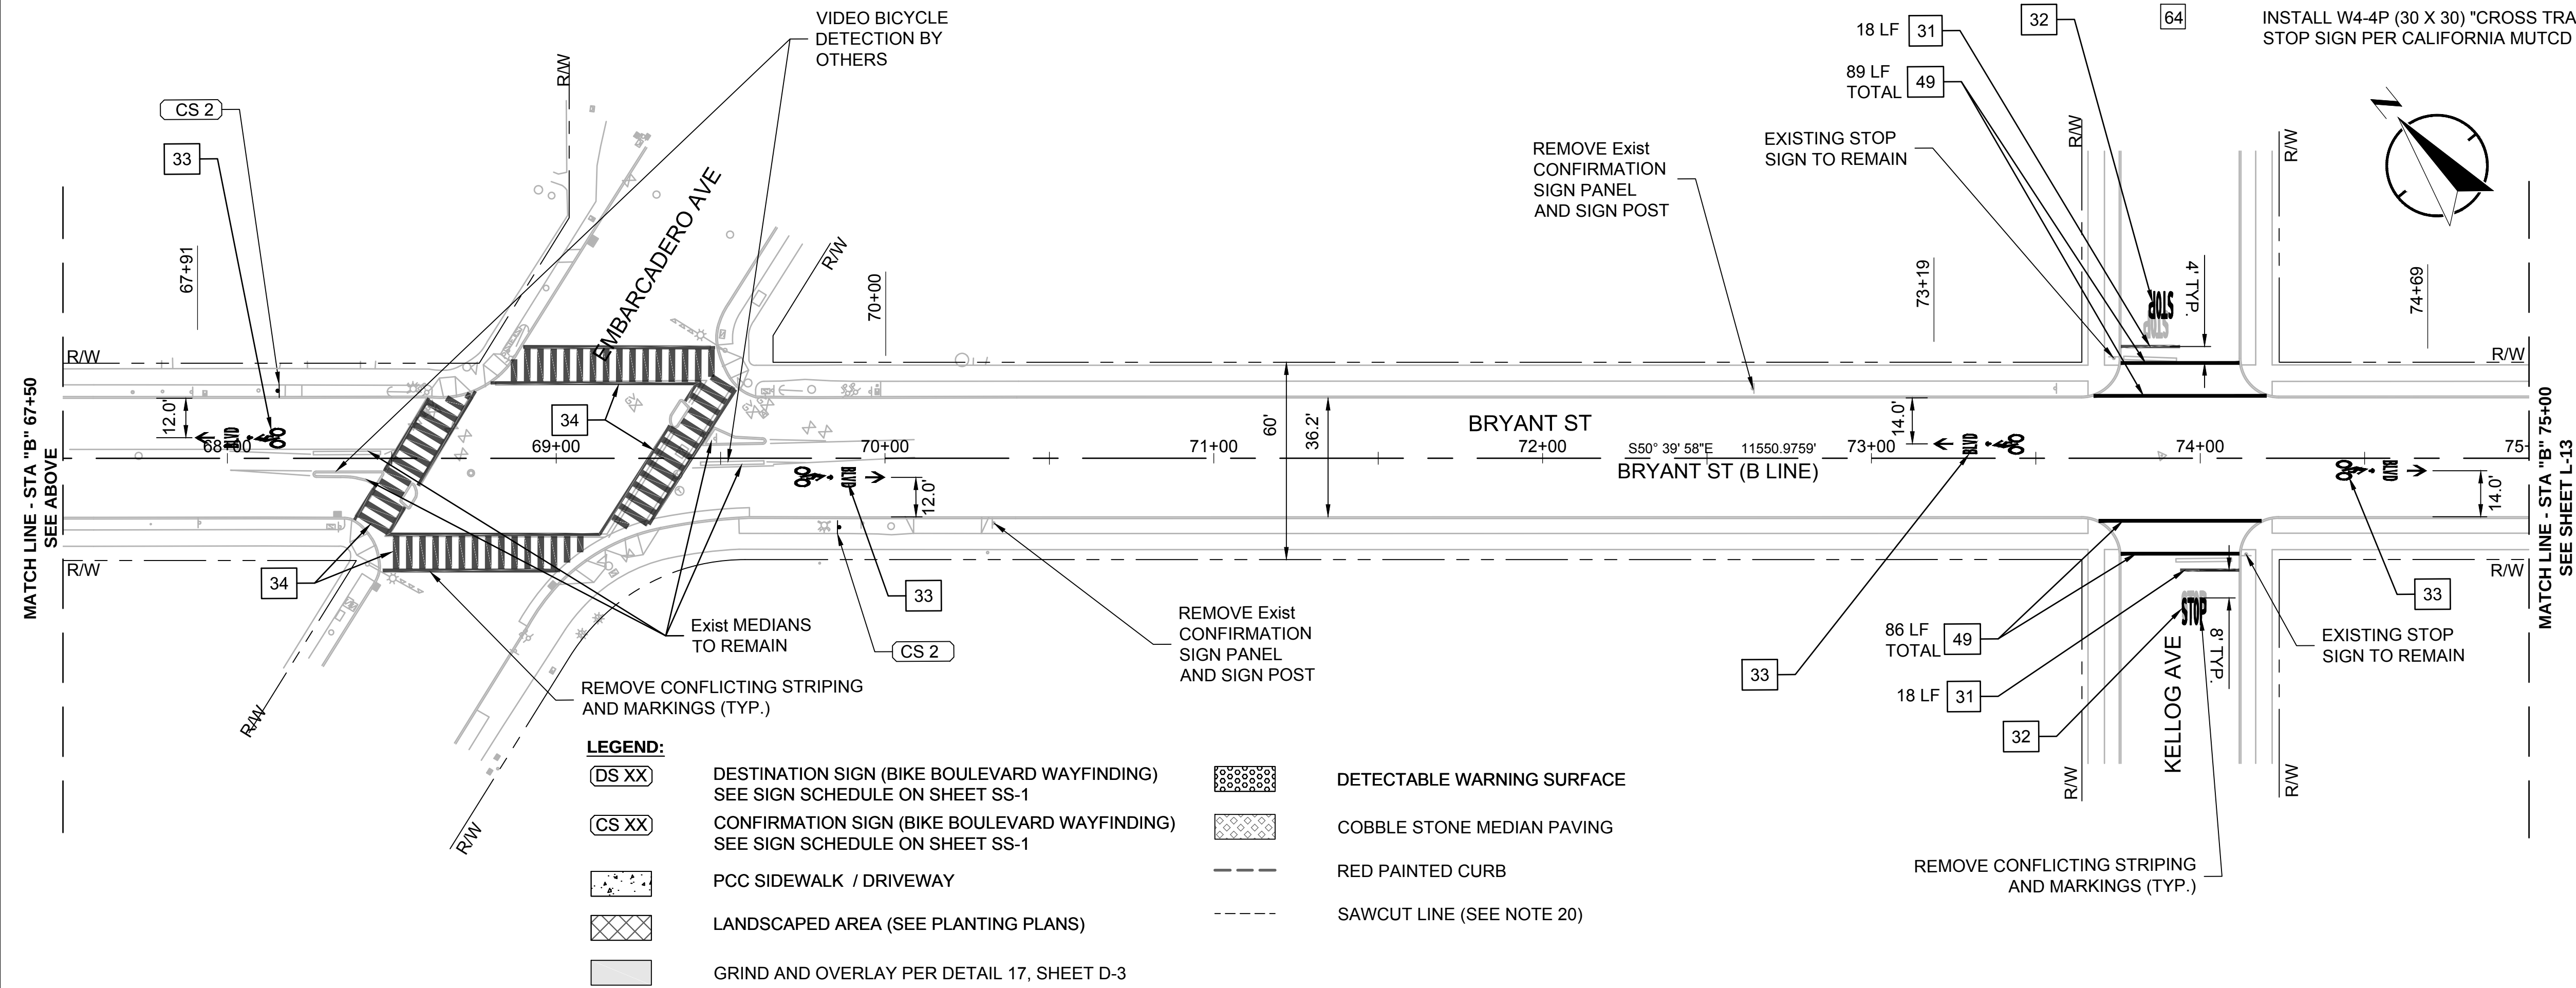

- LEGEND:**
- | | | | |
|-----------|--|-----------|----------------------------|
| DS XX | DESTINATION SIGN (BIKE BOULEVARD WAYFINDING)
SEE SIGN SCHEDULE ON SHEET SS-1 | [Pattern] | DETECTABLE WARNING SURFACE |
| CS XX | CONFIRMATION SIGN (BIKE BOULEVARD WAYFINDING)
SEE SIGN SCHEDULE ON SHEET SS-1 | [Pattern] | COBBLE STONE MEDIAN PAVING |
| [Pattern] | PCC SIDEWALK / DRIVEWAY | [Pattern] | RED PAINTED CURB |
| [Pattern] | LANDSCAPED AREA (SEE PLANTING PLANS) | [Pattern] | SAWCUT LINE (SEE NOTE 20) |
| [Pattern] | GRIND AND OVERLAY PER DETAIL 17, SHEET D-3 | | |

City of Palo Alto
Planning & Community Development Dept.
Transportation Division
250 Hamilton Avenue
Palo Alto, CA 94301
O: (650) 329-2441
F: (650) 329-2154



100 Webster Street, Suite 300
Oakland, CA 94607
P: 510.540.5008




REVISIONS	DATE	DESCRIPTION	NO.

JOB NAME AMBLUR BICYCLE BOULEVARDS	SHEET TITLE LAYOUT - BRYANT	LOCATION PALO ALTO, CALIFORNIA

PROJECT NO.	2016-149
SCALE:	1" = 30'
DRAWN BY:	CV
SHEET NO.	37 OF 184
DRAWING NUMBER:	

L-12

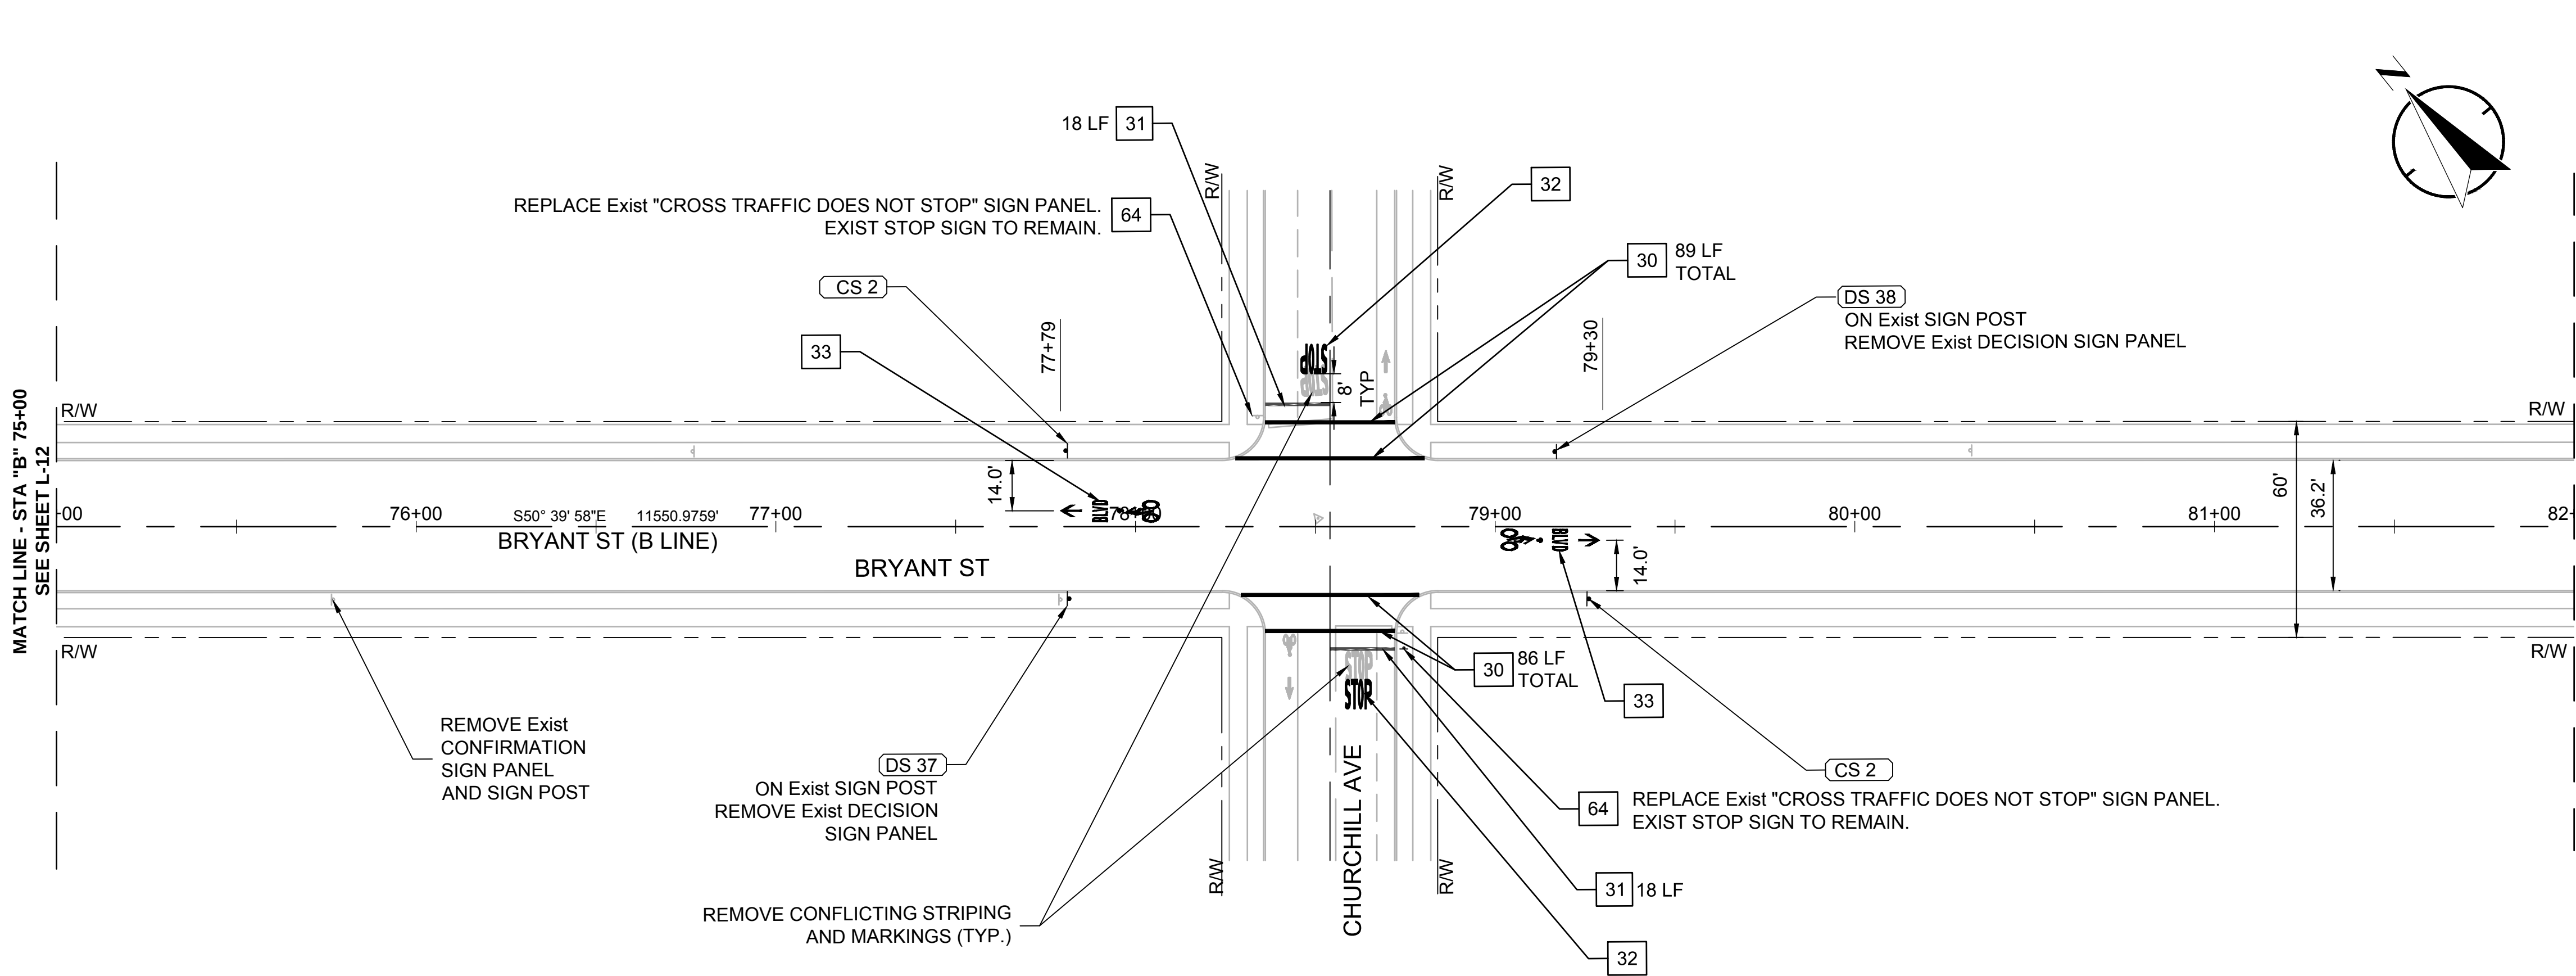

NOTES:

- FOR NOTES, LEGEND AND ABBREVIATIONS SEE SHEETS GN-1 AND GN-2.
- FOR DEMOLITION, GRADING, DRAINAGE & UTILITY, AND PLANTING DRAWING NUMBERS AT THIS LOCATION, SEE SHEET K-1, KEY MAP (SHEET NUMBER 2).


CONSTRUCTION NOTES:

CONSTRUCTION NOTES DO NOT NECESSARILY APPEAR ON EVERY SHEET. FOR A FULL LIST OF CONSTRUCTION NOTES, SEE SHEET GN-2.


- 10 CONSTRUCT LANDSCAPED ISLAND PER DETAIL 10, SHEET D-2
- 20 SAWCUT AND HMA PLUG PER DETAIL 20, SHEET D-3
- 30 INSTALL 12" WHITE STRIPE
- 31 INSTALL 12" LIMIT LINE
- 32 INSTALL "STOP" PAVEMENT MARKING PER CALTRANS STD PLAN A24D
- 33 INSTALL BICYCLE BOULEVARD PAVEMENT MARKING PER DETAIL 33, SHEET D-5
- 53 INSTALL DOUBLE YELLOW CENTERLINE DETAIL 53, SHEET D-6
- 55 PAINT CURB RED PER DETAIL 55, SHEET D-6
- 60 INSTALL R1-1 (30 X 30) "STOP" SIGN PER CA MUTCD
- 64 INSTALL W4-4P (24 X 12) "CROSS TRAFFIC DOES NOT STOP" SIGN BENEATH STOP SIGN PER CA MUTCD
- 71 INSTALL TYPE Q (CA) OBJECT MARKER PER CALTRANS STD PLAN A73A

LEGEND:

- (DS XX) DESTINATION SIGN (BIKE BOULEVARD WAYFINDING) SEE SIGN SCHEDULE ON SHEET SS-1
- (CS XX) CONFIRMATION SIGN (BIKE BOULEVARD WAYFINDING) SEE SIGN SCHEDULE ON SHEET SS-1
- [Cross-hatched box] LANDSCAPED AREA (SEE PLANTING PLANS)
- [Dotted box] COBBLE STONE MEDIAN PAVING
- RED PAINTED CURB
- - - SAWCUT LINE (SEE NOTE 20)

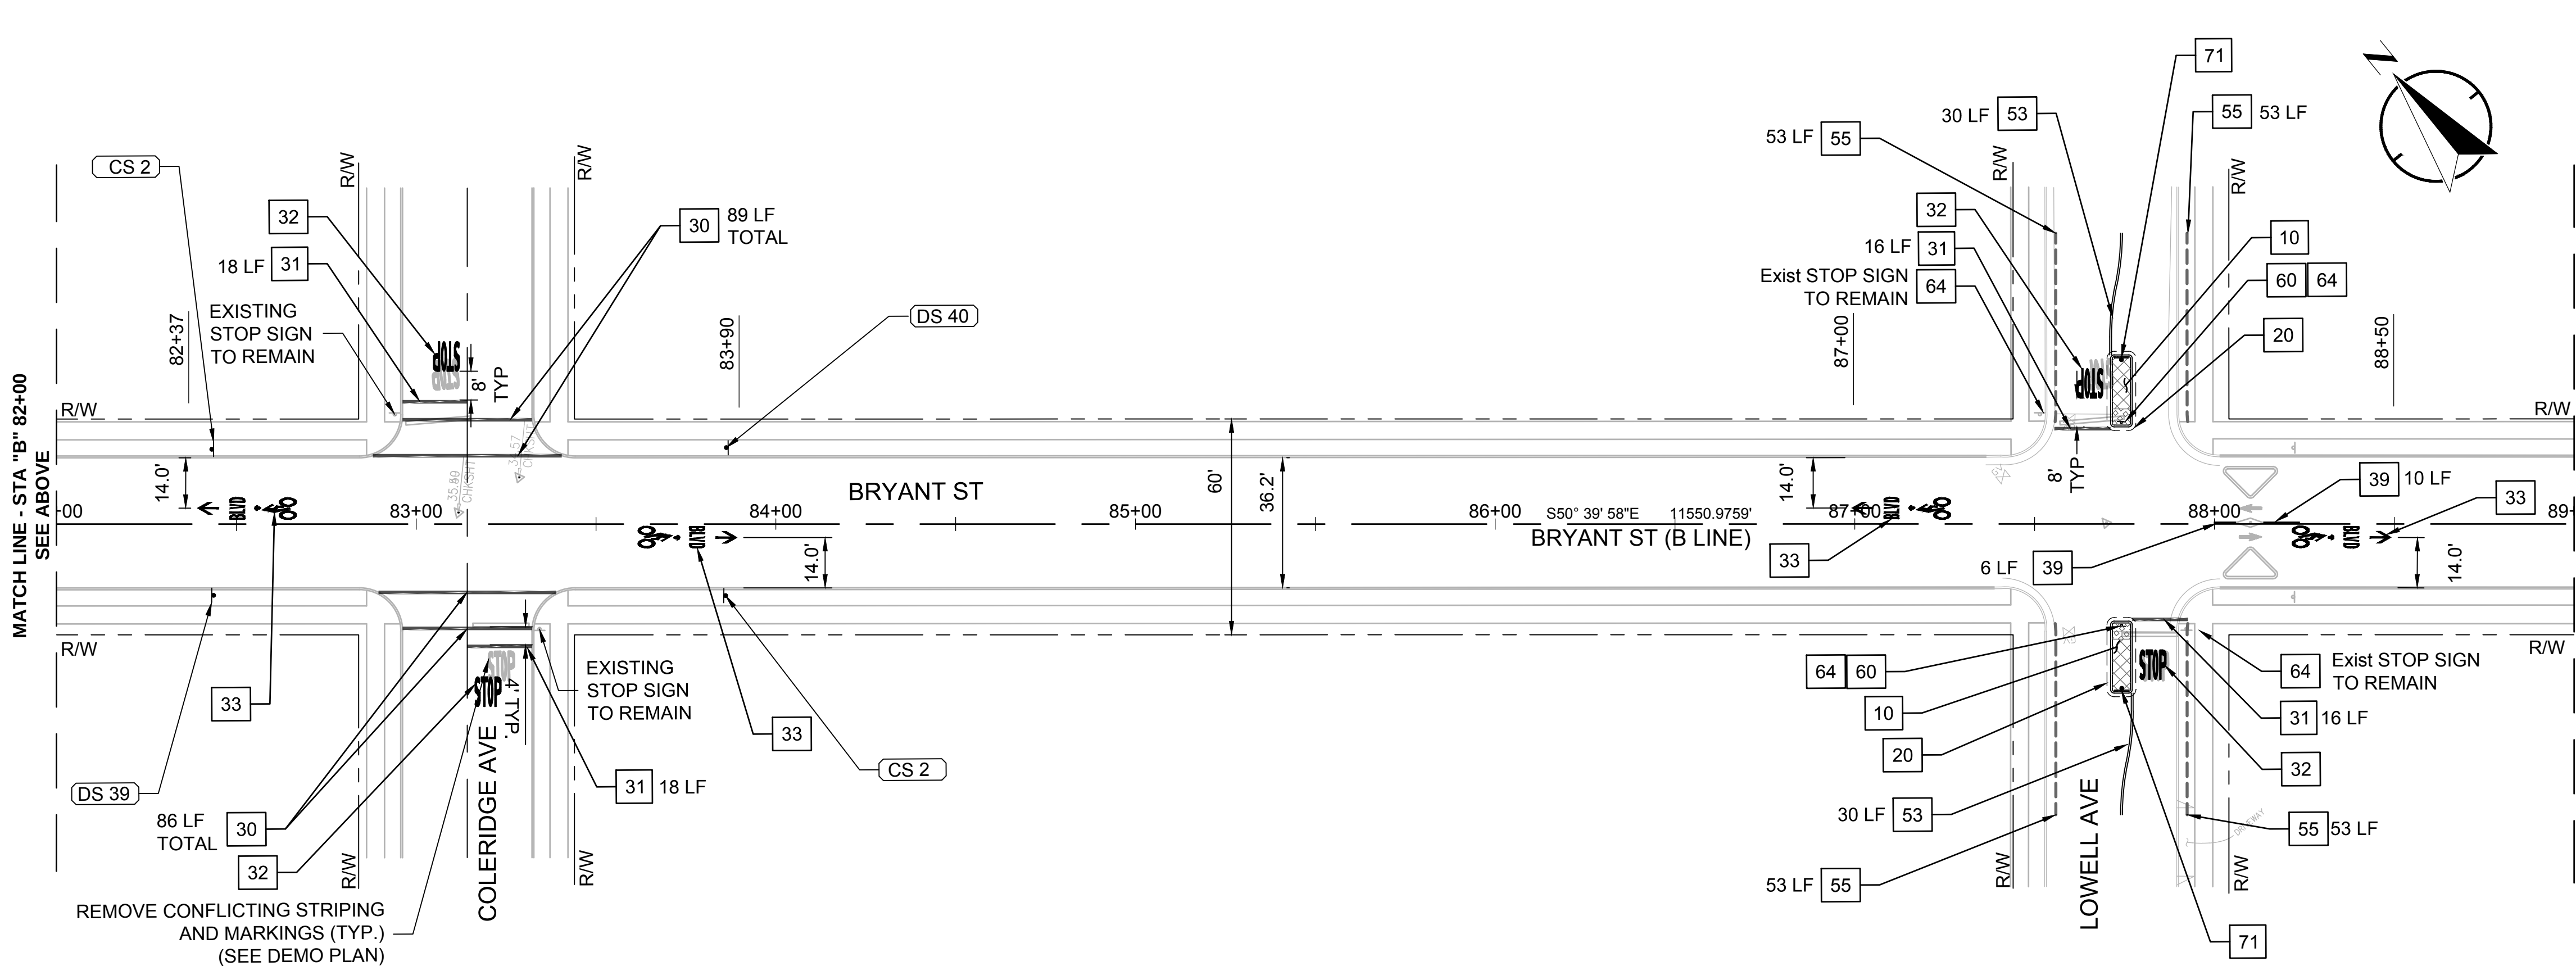

FOR GRADING AND ADDITIONAL INFORMATION AT THIS INTERSECTION, SEE SHEET CD-29

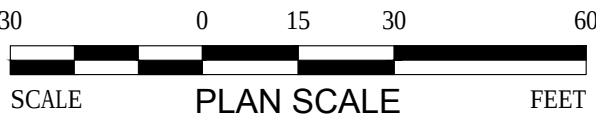

City of Palo Alto
Planning & Community Development Dept.
Transportation Division
250 Hamilton Avenue
Palo Alto, CA 94301
O: (650) 329-2441
F: (650) 329-2154



100 Webster Street, Suite 300
Oakland, CA 94607
P: 510.540.5008



REVISIONS	DATE				
	DESCRIPTION				
	NO.				

JOB NAME AMBLUR BICYCLE BOULEVARDS	SHEET TITLE LAYOUT - BRYANT	LOCATION PALO ALTO, CALIFORNIA

PROJECT NO. 2016-149


SCALE: 1" = 30'

DRAWN BY: CV

SHEET NO. 38 OF 184

DRAWING NUMBER:

L-13

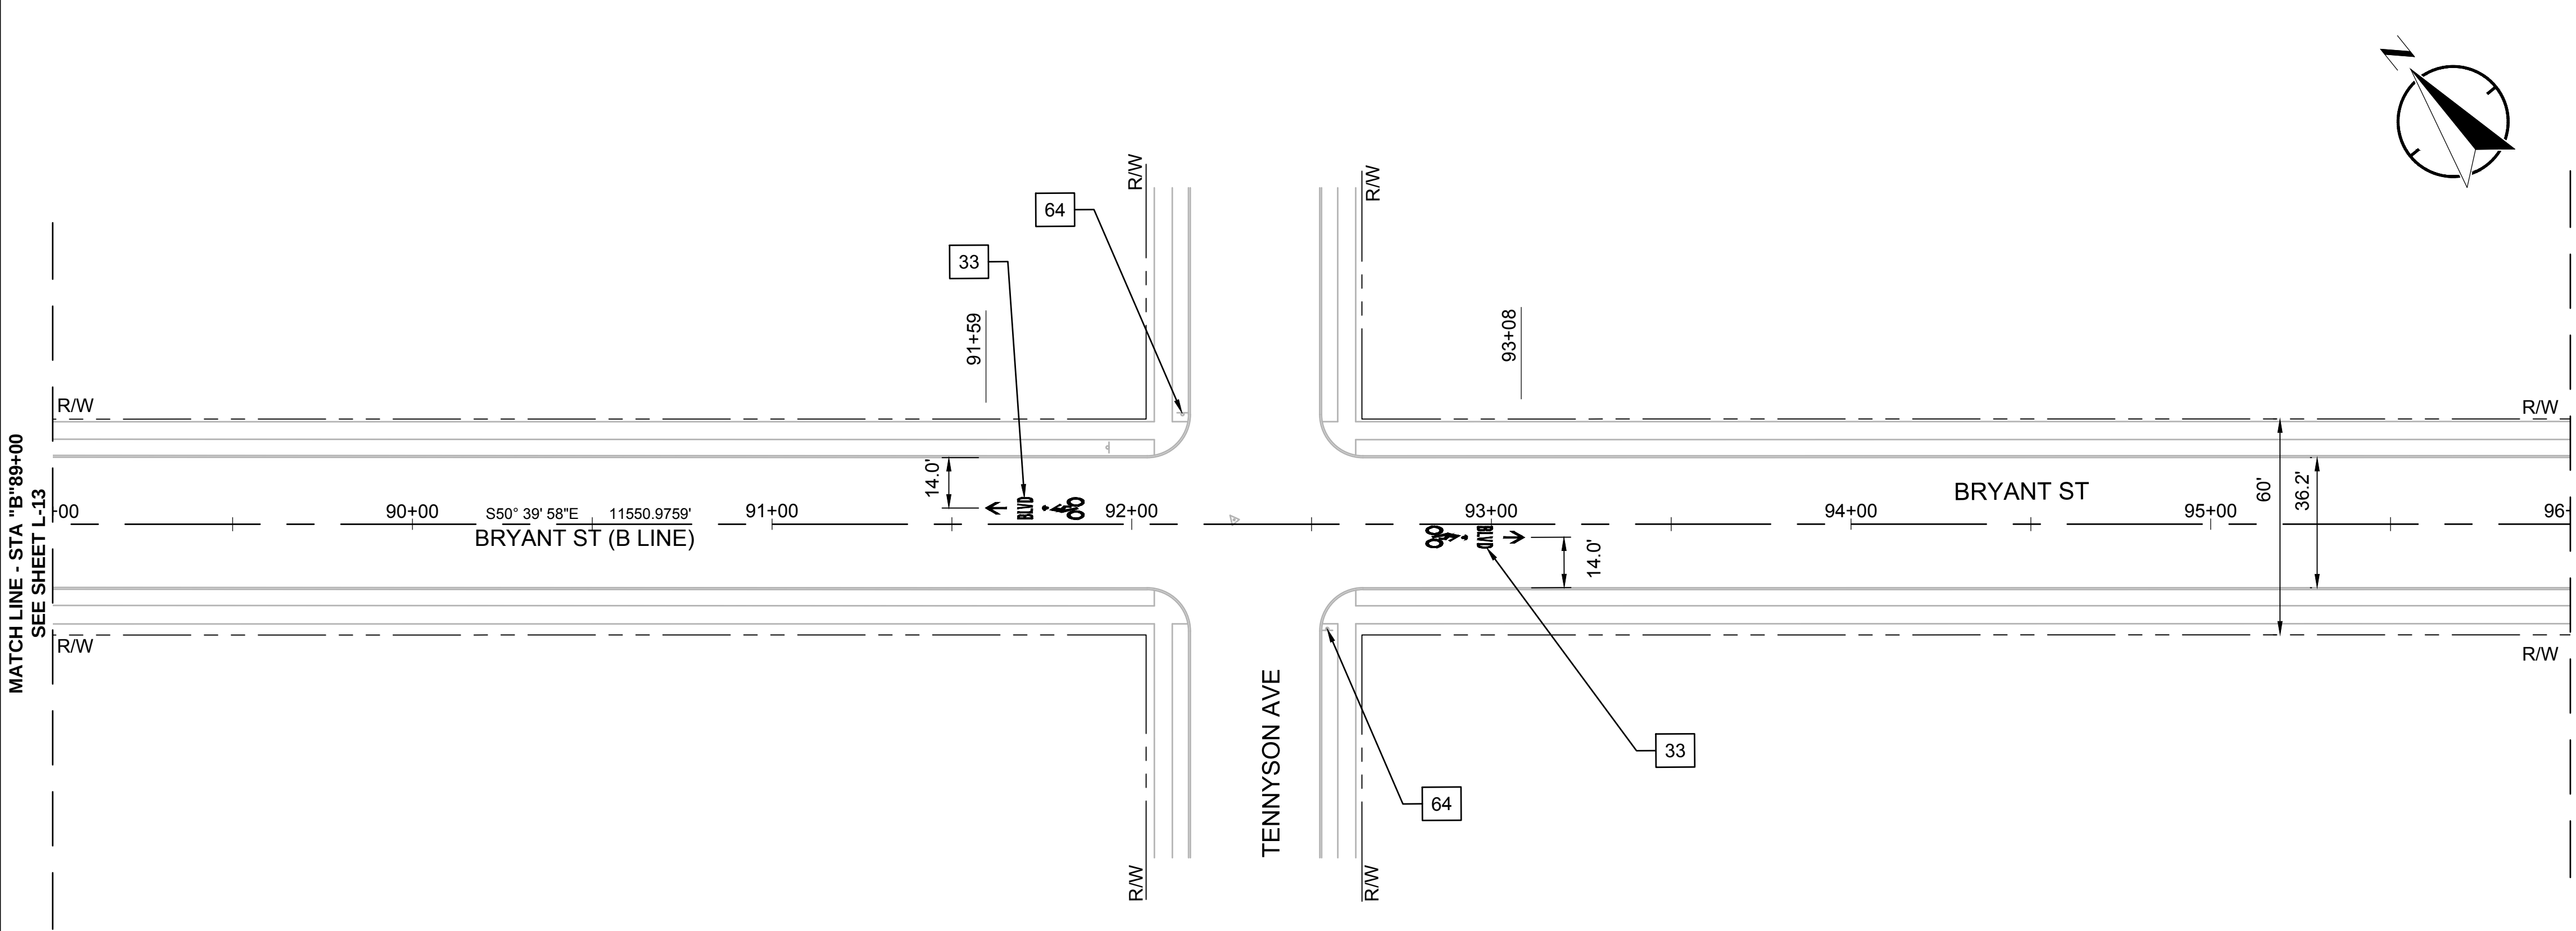

NOTES:

- FOR NOTES, LEGEND AND ABBREVIATIONS SEE SHEETS GN-1 AND GN-2.
- FOR DEMOLITION, GRADING, DRAINAGE & UTILITY, AND PLANTING DRAWING NUMBERS AT THIS LOCATION, SEE SHEET K-1, KEY MAP (SHEET NUMBER 2).


CONSTRUCTION NOTES:

CONSTRUCTION NOTES DO NOT NECESSARILY APPEAR ON EVERY SHEET. FOR A FULL LIST OF CONSTRUCTION NOTES, SEE SHEET GN-2.

- 33** INSTALL BICYCLE BOULEVARD PAVEMENT MARKING PER DETAIL 33, SHEET D-5
- 64** INSTALL W4-4P (24 X 12) "CROSS TRAFFIC DOES NOT STOP" BENEATH STOP SIGN PER CA MUTCD

MATCH LINE - STA "B" 96+00
SEE BELOW

MATCH LINE - STA "B" 89+00
SEE SHEET L-13

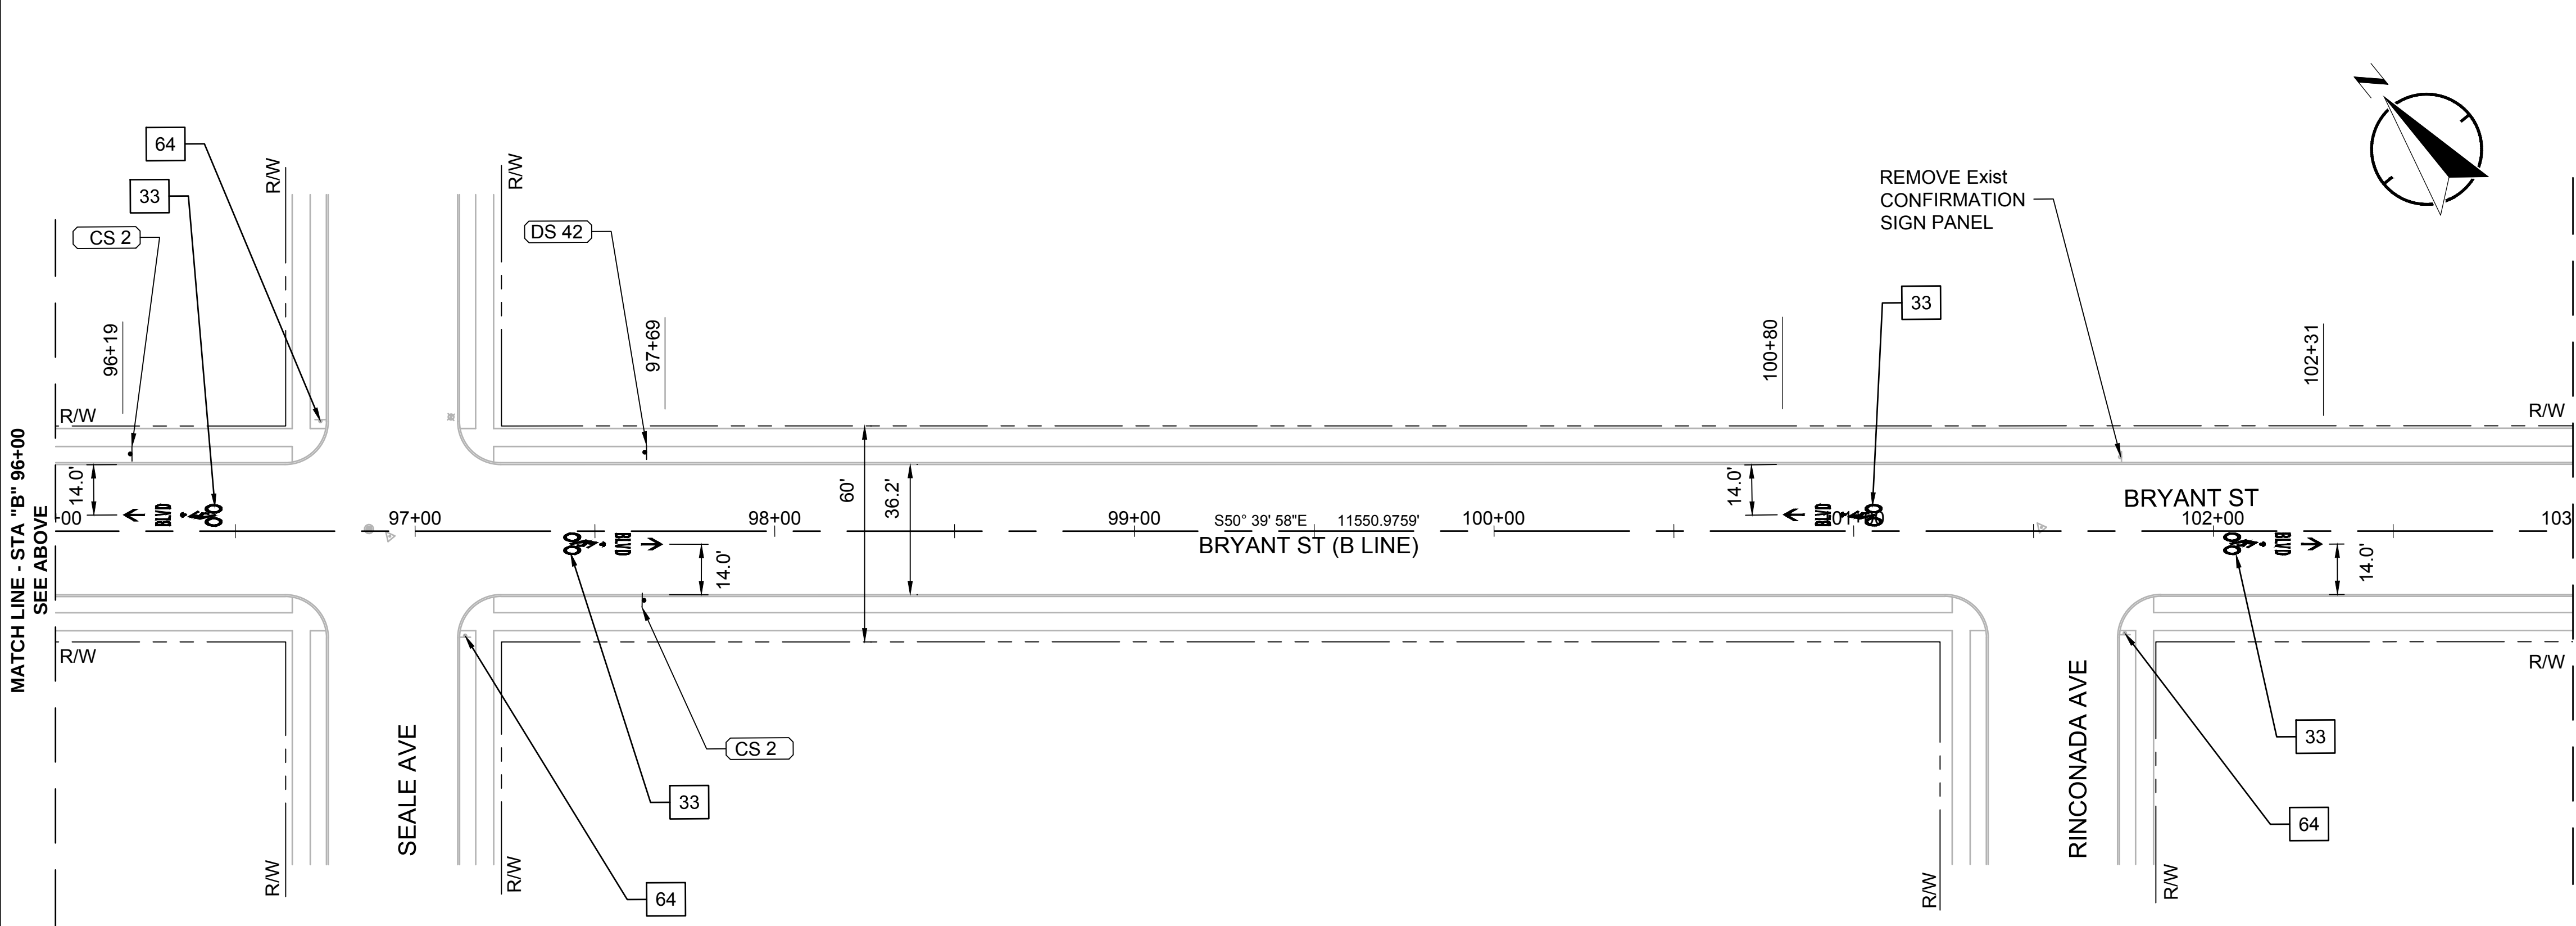

LEGEND:

DS XX


DESTINATION SIGN (BIKE BOULEVARD WAYFINDING)
SEE SIGN SCHEDULE ON SHEET SS-1

CS XX

CONFIRMATION SIGN (BIKE BOULEVARD WAYFINDING)
SEE SIGN SCHEDULE ON SHEET SS-1

MATCH LINE - STA "B" 103+00
SEE SHEET L-15

MATCH LINE - STA "B" 96+00
SEE ABOVE

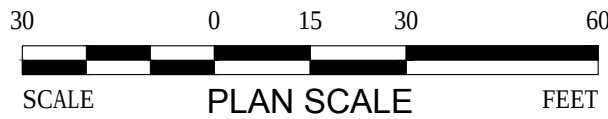

City of Palo Alto
Planning & Community Development Dept.
Transportation Division
250 Hamilton Avenue
Palo Alto, CA 94301
O: (650) 329-2441
F: (650) 329-2154

REVISIONS		
NO.	DESCRIPTION	DATE

JOB NAME
AMBLUR BICYCLE BOULEVARDS

SHEET TITLE
LAYOUT - BRYANT

LOCATION
PALO ALTO, CALIFORNIA



PROJECT NO.
2016-149

SCALE:
1" = 30'

DRAWN BY:
CV

SHEET NO.
39 OF 184

DRAWING NUMBER:
L-14

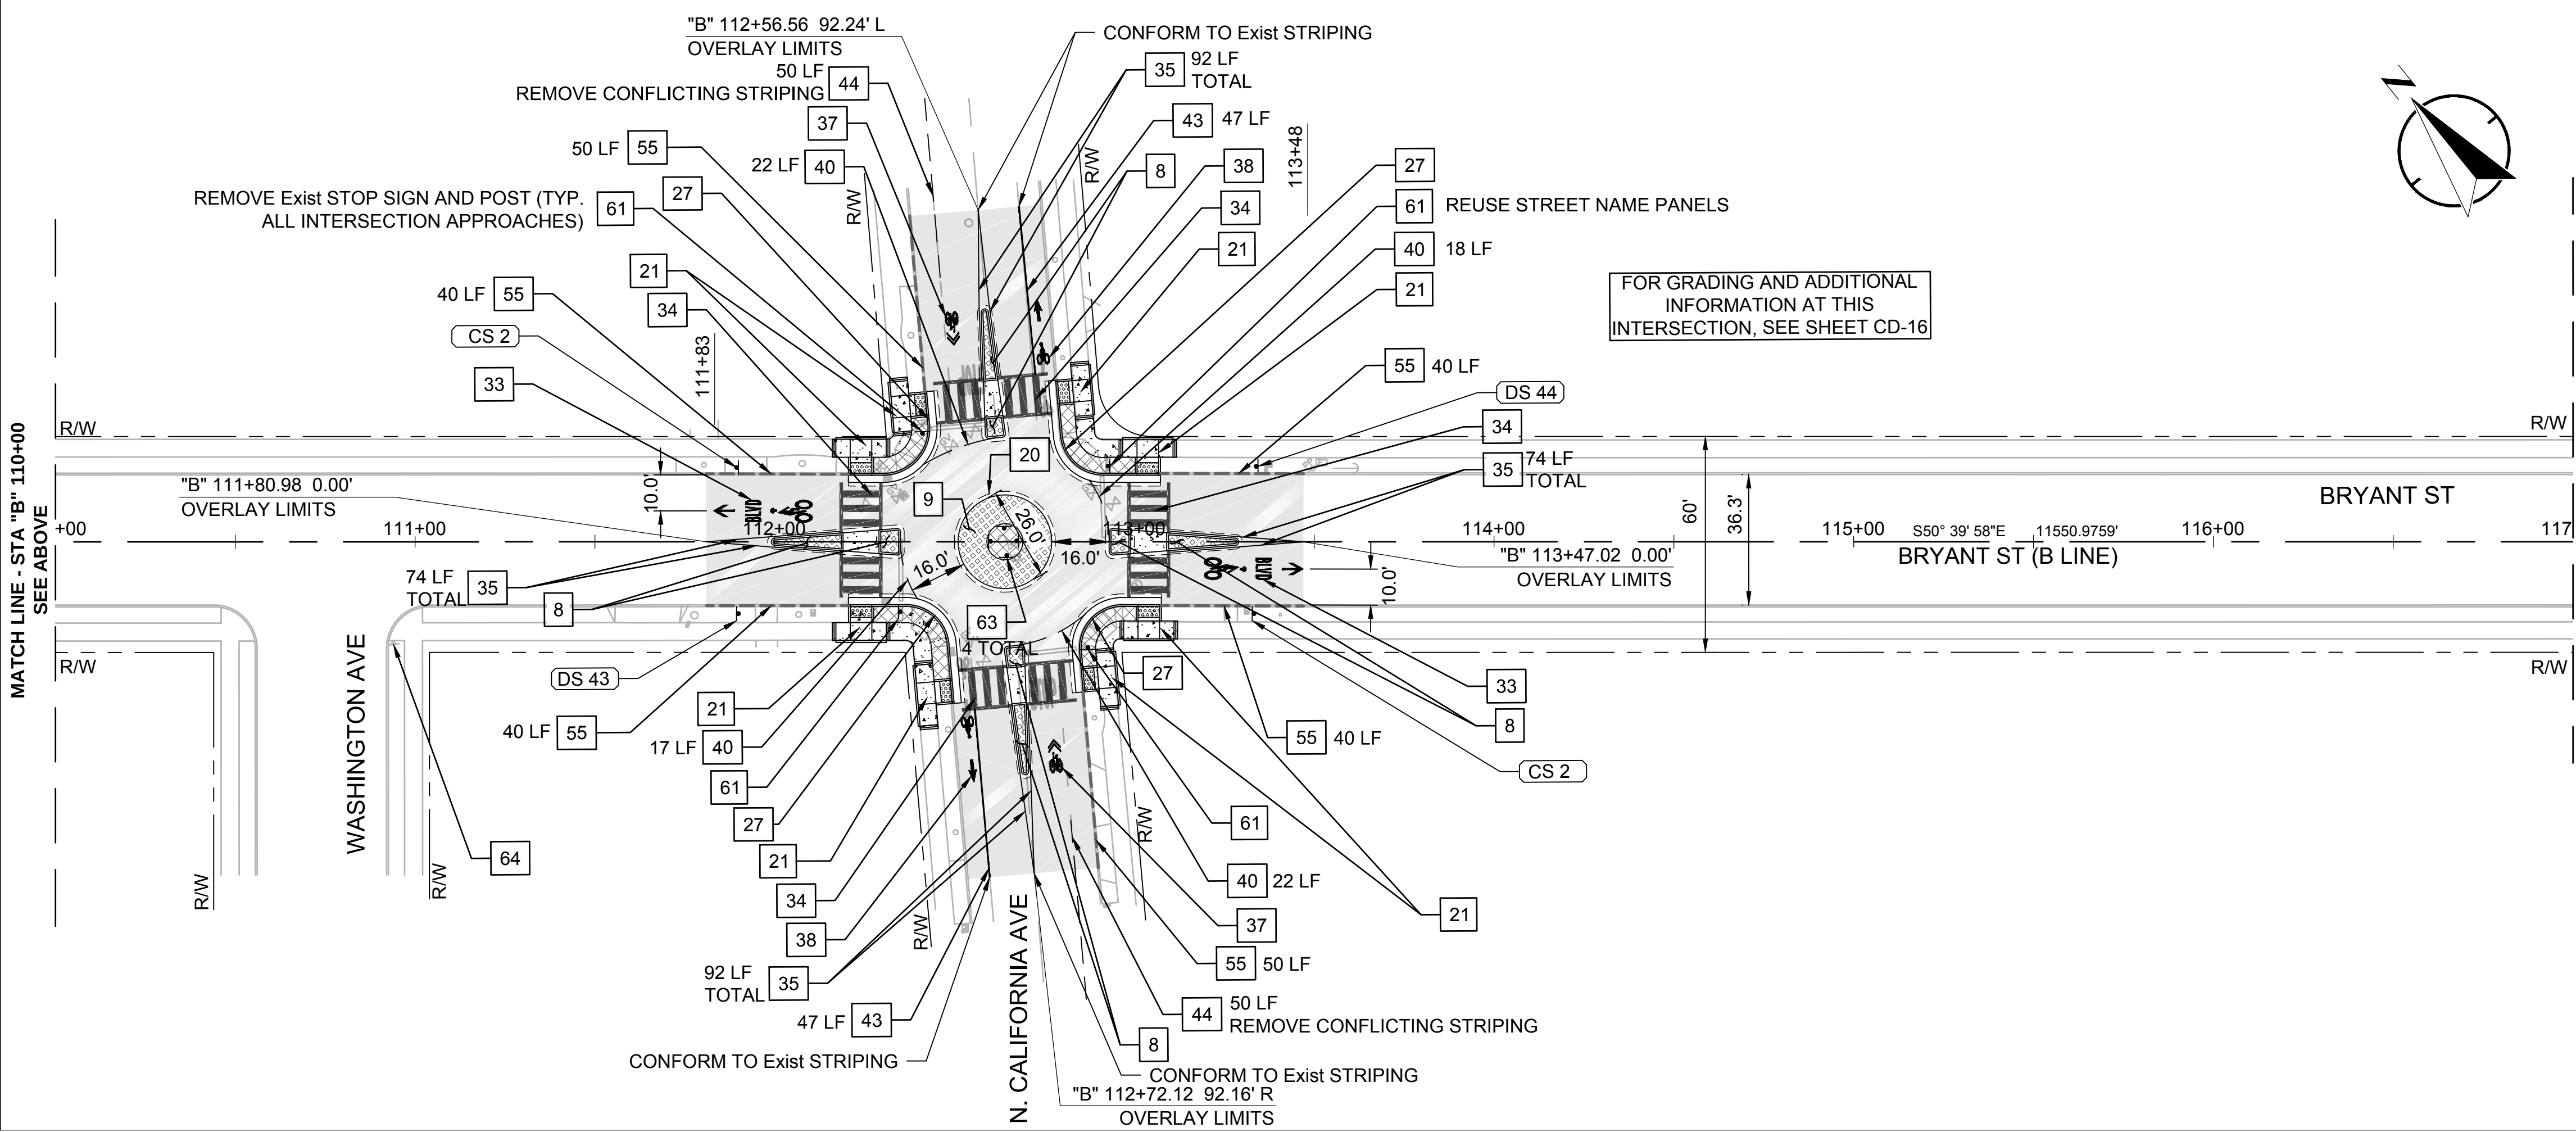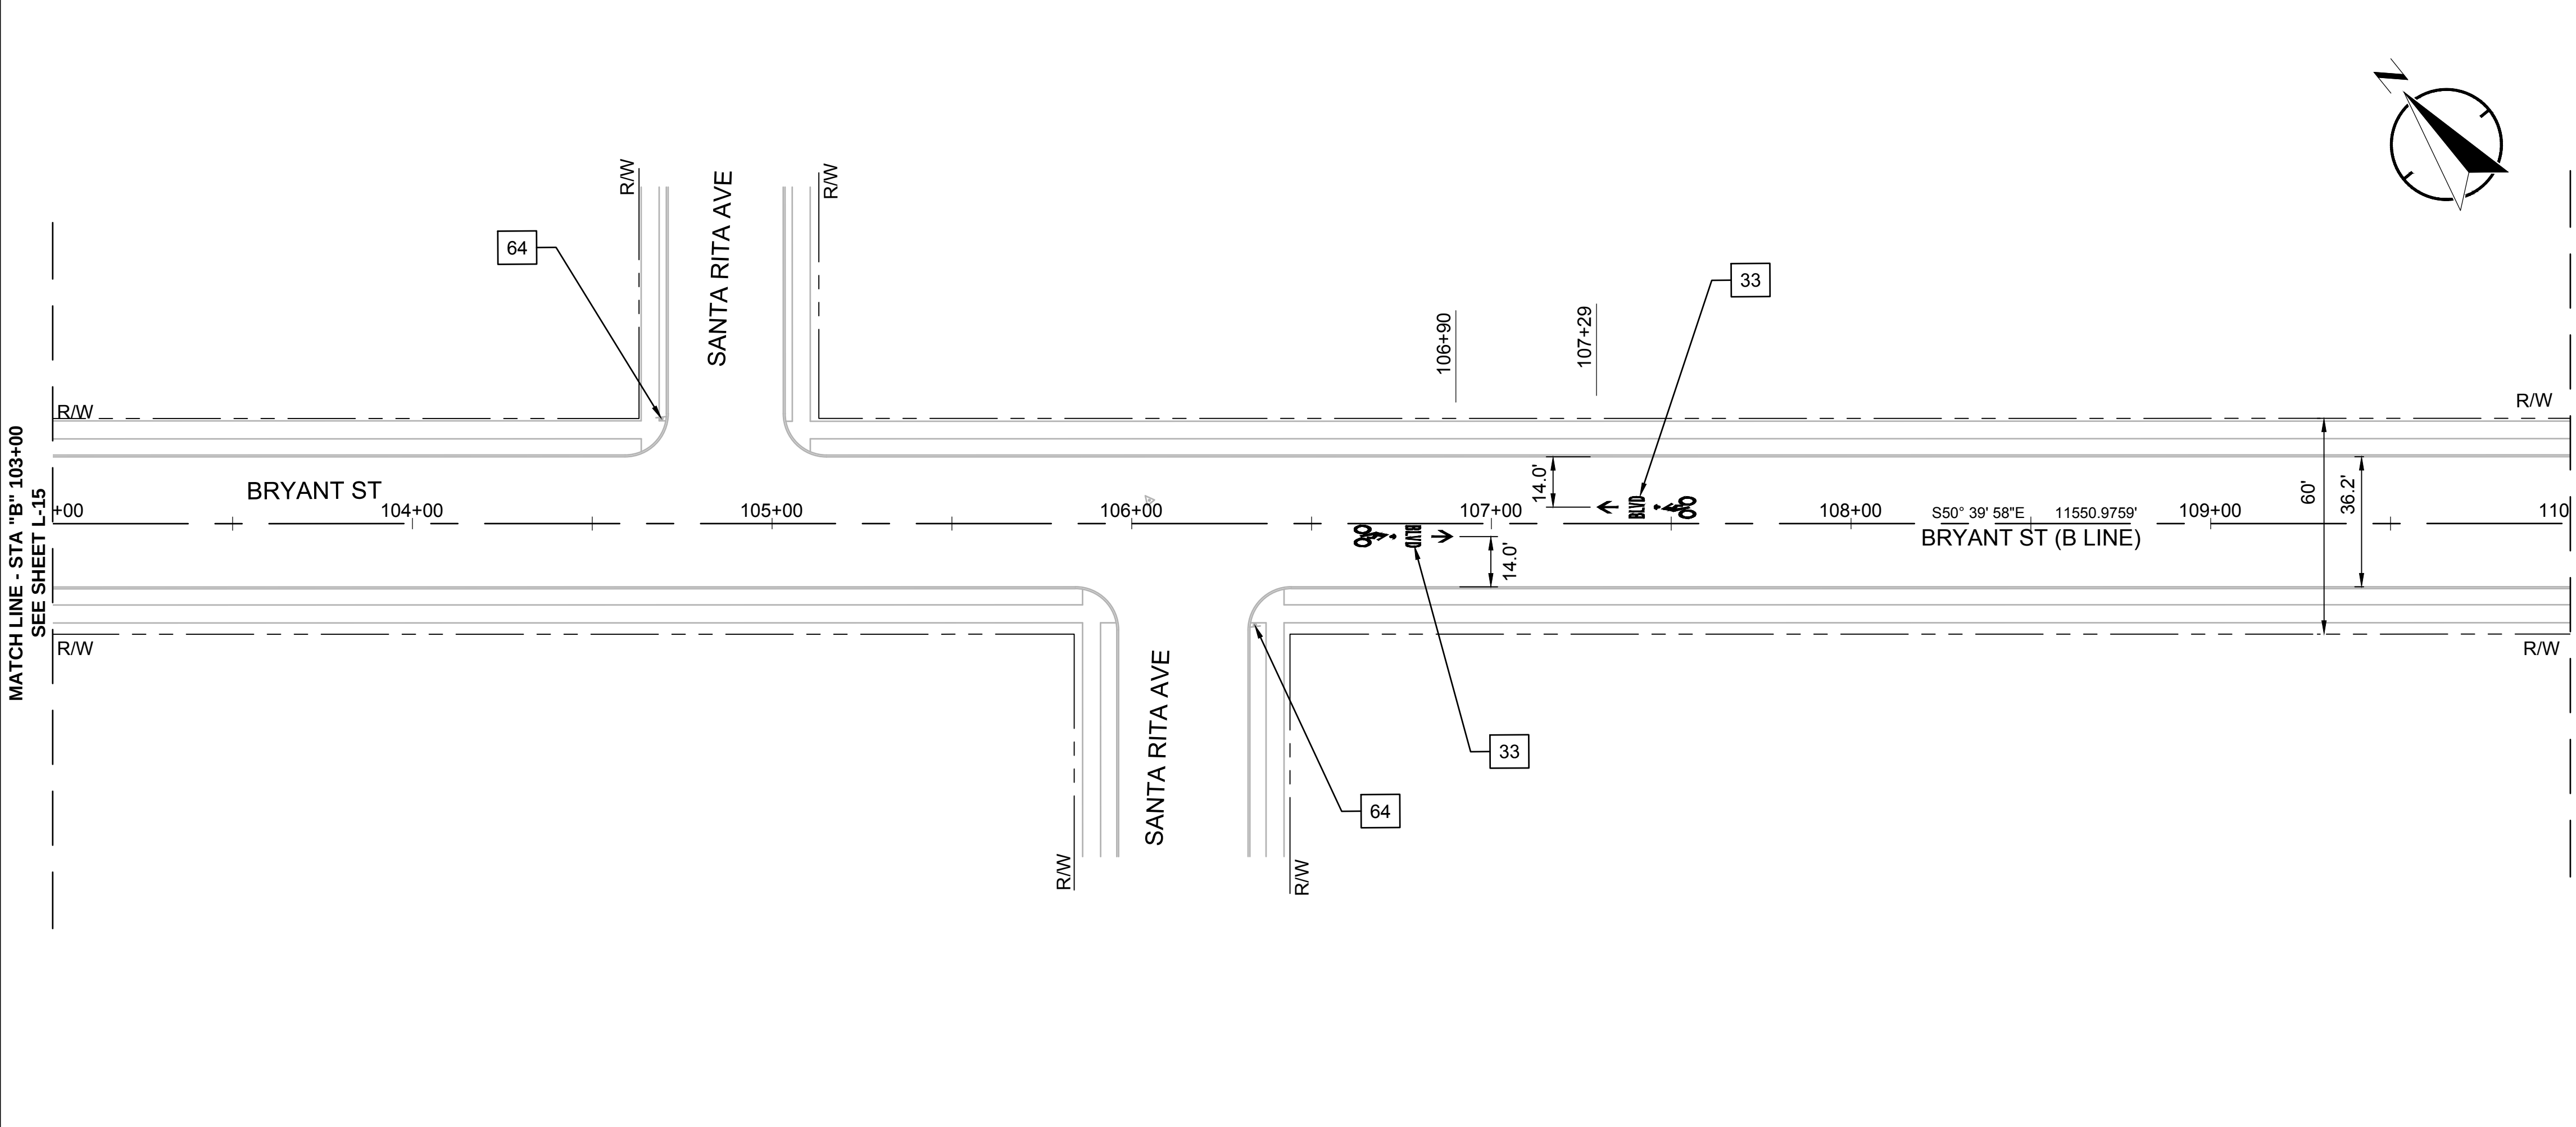


- NOTES:**
- 1. FOR NOTES, LEGEND AND ABBREVIATIONS SEE SHEETS GN-1 AND GN-2.
 - 2. FOR DEMOLITION, GRADING, DRAINAGE & UTILITY, AND PLANTING DRAWING NUMBERS AT THIS LOCATION, SEE SHEET K-1, KEY MAP (SHEET NUMBER 2).

- CONSTRUCTION NOTES:**
- CONSTRUCTION NOTES DO NOT NECESSARILY APPEAR ON EVERY SHEET. FOR A FULL LIST OF CONSTRUCTION NOTES, SEE SHEET GN-2.
- 8. CONSTRUCT MOUNTABLE MEDIAN PER DETAIL 8, SHEET D-2
 - 9. CONSTRUCT MOUNTABLE TRUCK APRON AND LANDSCAPED CIRCLE PER DETAIL 9, SHEET D-2
 - 20. SAWCUT AND HMA PLUG PER DETAIL 20, SHEET D-3
 - 21. CONSTRUCT CURB RAMP PER DETAIL 21, SHEET D-4
 - 27. CONSTRUCT CURB AND GUTTER PER COPA STD PLAN NO. 133 AND INSTALL WITH SAWCUTTING DETAIL PER COPA STD PLAN NO. 135 (DETAIL 135.3)
 - 33. INSTALL BICYCLE BOULEVARD PAVEMENT MARKING PER DETAIL 33, SHEET D-5
 - 34. INSTALL LADDER CROSSWALK PER DETAIL 34, SHEET D-5
 - 35. INSTALL 4" YELLOW STRIPE PER CALTRANS DETAIL 25A, STD PLAN A20B
 - 37. INSTALL SHARED ROADWAY BICYCLE MARKING PER CALTRANS STD PLAN A24C
 - 38. INSTALL BICYCLE LANE PAVEMENT MARKING PER DETAIL 38, SHEET D-5
 - 40. INSTALL DASHED STRIPE PER DETAIL 40, SHEET D-5
 - 43. INSTALL BIKE LANE LINE PER CALTRANS DETAIL 39, STD PLAN A20D
 - 44. INSTALL DASHED BIKE LANE LINE PER CALTRANS DETAIL 39A, STD PLAN A20D
 - 55. PAINT CURB RED PER DETAIL 55, SHEET D-6
 - 61. INSTALL R1-2 (30 X 30) "YIELD" SIGN PER CA MUTCD
 - 62. INSTALL W11-2 (30 X 30) "PEDESTRIAN WARNING" AND W16-7P (24 X 12) "ARROW" SIGNS PER CA MUTCD
 - 63. INSTALL R6-5P (30 X 30) ROUNDABOUT CIRCULATION PLAQUE AND OM2-1H OBJECT MARKER BENEATH SIGN PER CA MUTCD
 - 64. INSTALL W4-4P (24 X 12) "CROSS TRAFFIC DOES NOT STOP" SIGN BENEATH STOP SIGN PER CA MUTCD

MATCH LINE - STA "B" 110+00
SEE BELOW

MATCH LINE - STA "B" 117+00
SEE SHEET L-16

- LEGEND:**
- (DS XX) DESTINATION SIGN (BIKE BOULEVARD WAYFINDING) SEE SIGN SCHEDULE ON SHEET SS-1
 - (CS XX) CONFIRMATION SIGN (BIKE BOULEVARD WAYFINDING) SEE SIGN SCHEDULE ON SHEET SS-1
 - PCC SIDEWALK / DRIVEWAY
 - LANDSCAPED AREA (SEE PLANTING PLANS)
 - DETECTABLE WARNING SURFACE
 - GRIND AND OVERLAY PER DETAIL 17, SHEET D-3
 - COBBLE STONE MEDIAN PAVING
 - RED PAINTED CURB
 - SAWCUT LINE (SEE NOTE 20)

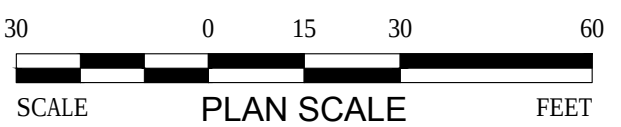


City of Palo Alto
Planning & Community Development Dept.
Transportation Division
250 Hamilton Avenue
Palo Alto, CA 94301
O: (650) 329-2441
F: (650) 329-2154



REVISIONS	DESCRIPTION	DATE			
	NO.				

JOB NAME AMBLUR BICYCLE BOULEVARDS	SHEET TITLE LAYOUT - BRYANT	LOCATION PALO ALTO, CALIFORNIA	PROJECT NO.	
			2016-149	
			SCALE:	
			1" = 30'	
			DRAWN BY:	
			CV	
			SHEET NO.	
DRAWING NUMBER:				
40 OF 184				
L-15				

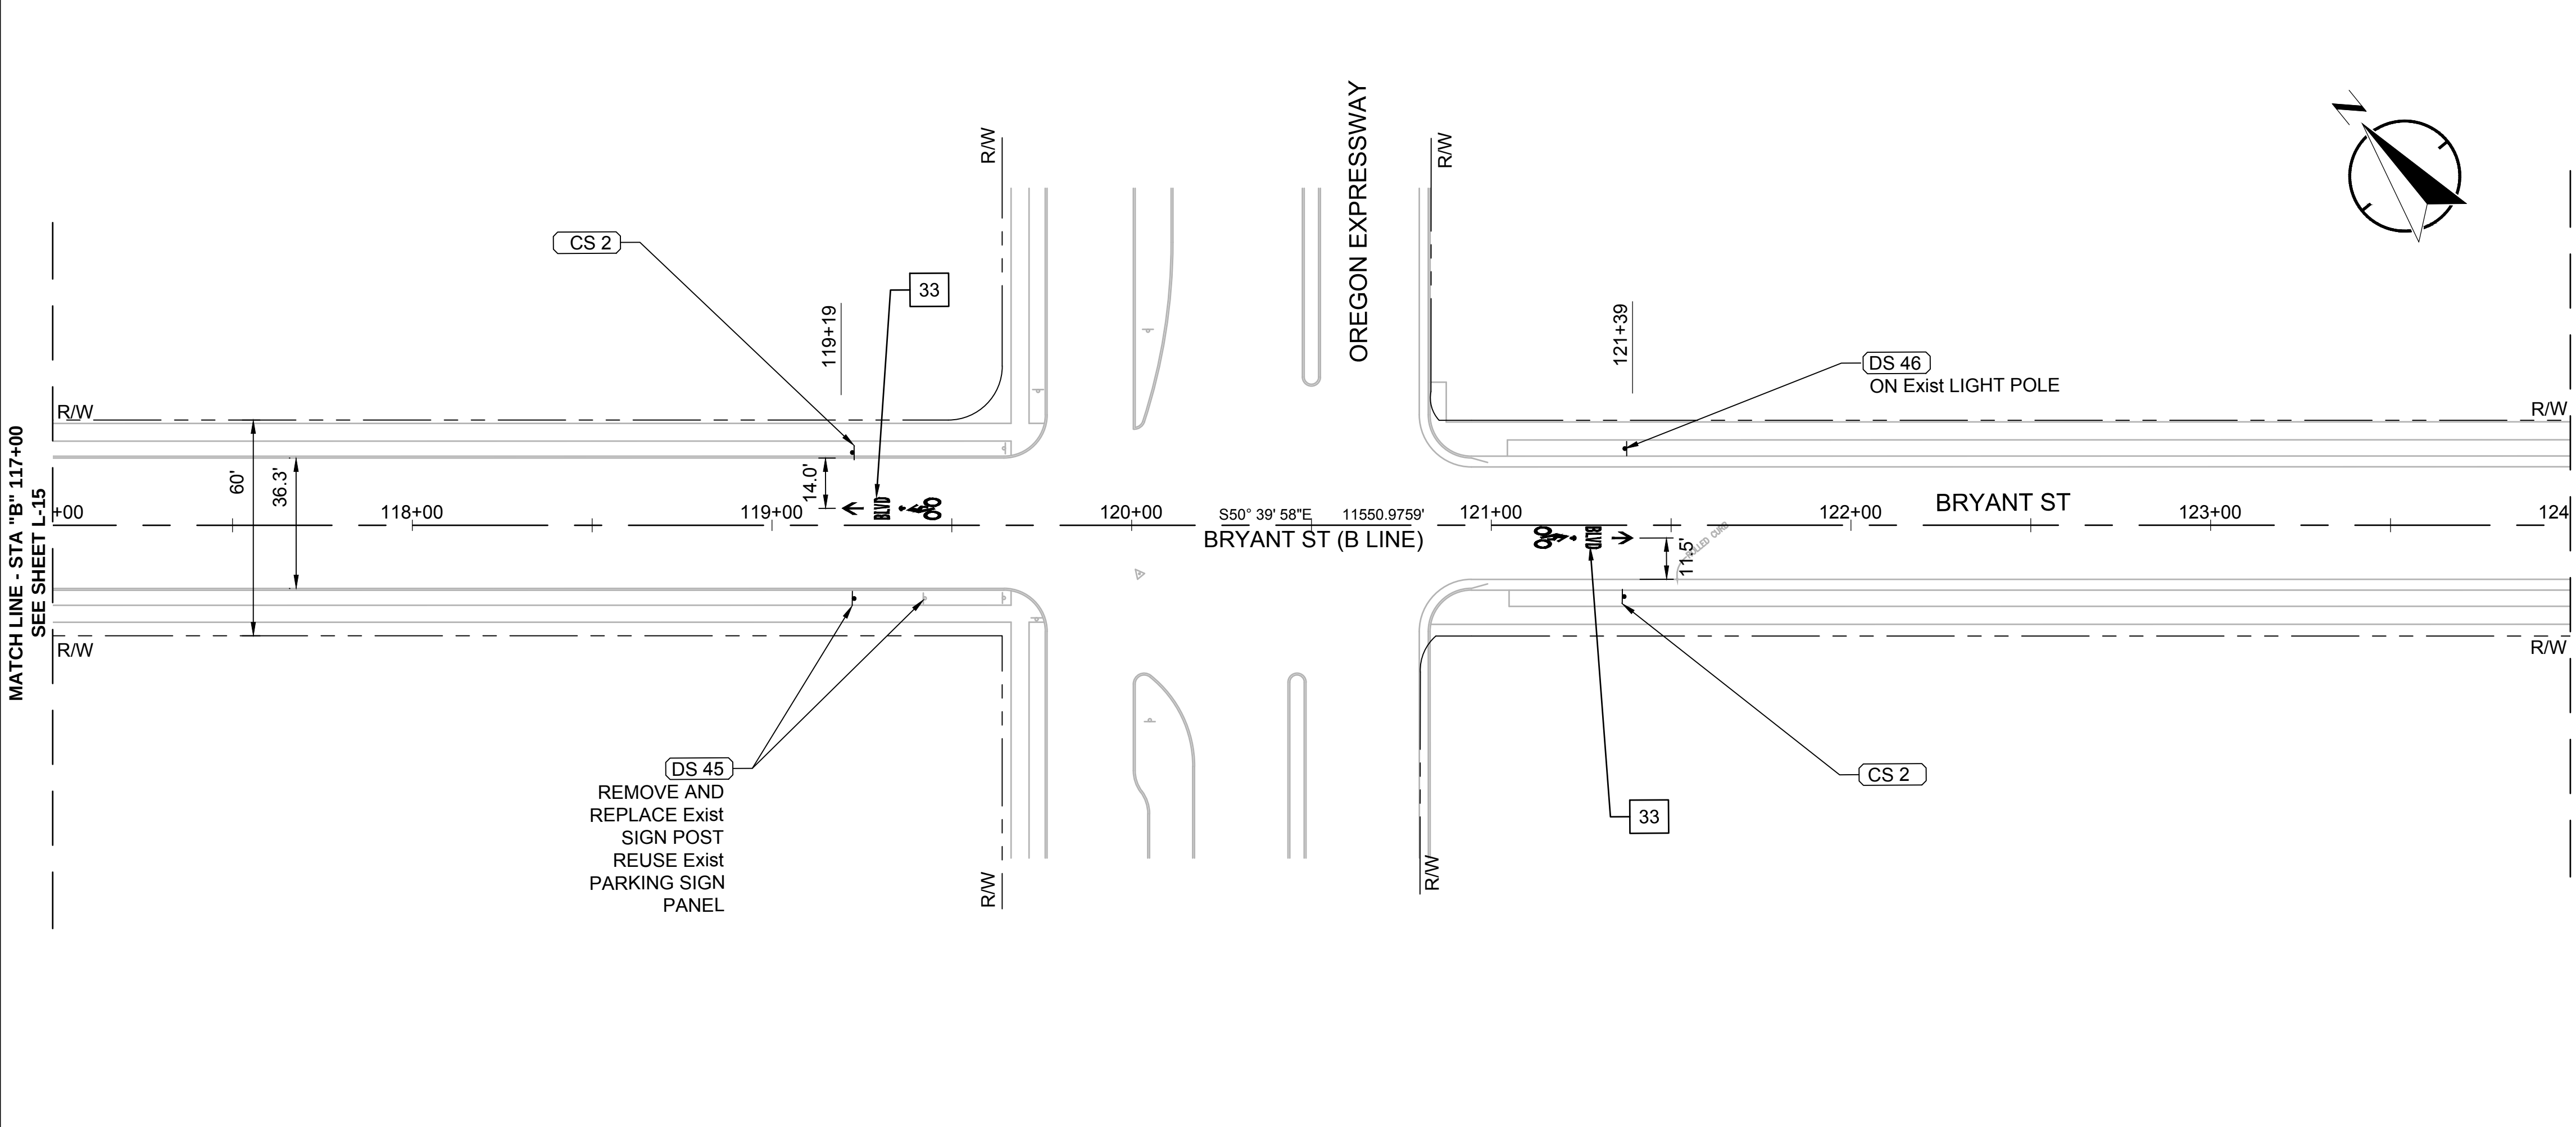



- NOTES:**
- FOR NOTES, LEGEND AND ABBREVIATIONS SEE SHEETS GN-1 AND GN-2.
 - FOR DEMOLITION, GRADING, DRAINAGE & UTILITY, AND PLANTING DRAWING NUMBERS AT THIS LOCATION, SEE SHEET K-1, KEY MAP (SHEET NUMBER 2).


CONSTRUCTION NOTES:

CONSTRUCTION NOTES DO NOT NECESSARILY APPEAR ON EVERY SHEET. FOR A FULL LIST OF CONSTRUCTION NOTES, SEE SHEET GN-2.

- | | |
|----|---|
| 30 | INSTALL 12" WHITE STRIPE |
| 31 | INSTALL 12 " LIMIT LINE |
| 32 | INSTALL "STOP" PAVEMENT MARKING PER CALTRANS STD PLAN A24D |
| 33 | INSTALL BICYCLE BOULEVARD PAVEMENT MARKING PER DETAIL 33, SHEET D-5 |
| 64 | INSTALL W4-4P (24 X 12) "CROSS TRAFFIC DOES NOT STOP" SIGN BENEATH STOP SIGN PER CA MUTCD |

- LEGEND:**
- | | |
|-------|---|
| DS XX | DESTINATION SIGN (BIKE BOULEVARD WAYFINDING) SEE SIGN SCHEDULE ON SHEET SS-1 |
| CS XX | CONFIRMATION SIGN (BIKE BOULEVARD WAYFINDING) SEE SIGN SCHEDULE ON SHEET SS-1 |

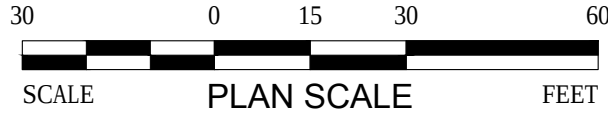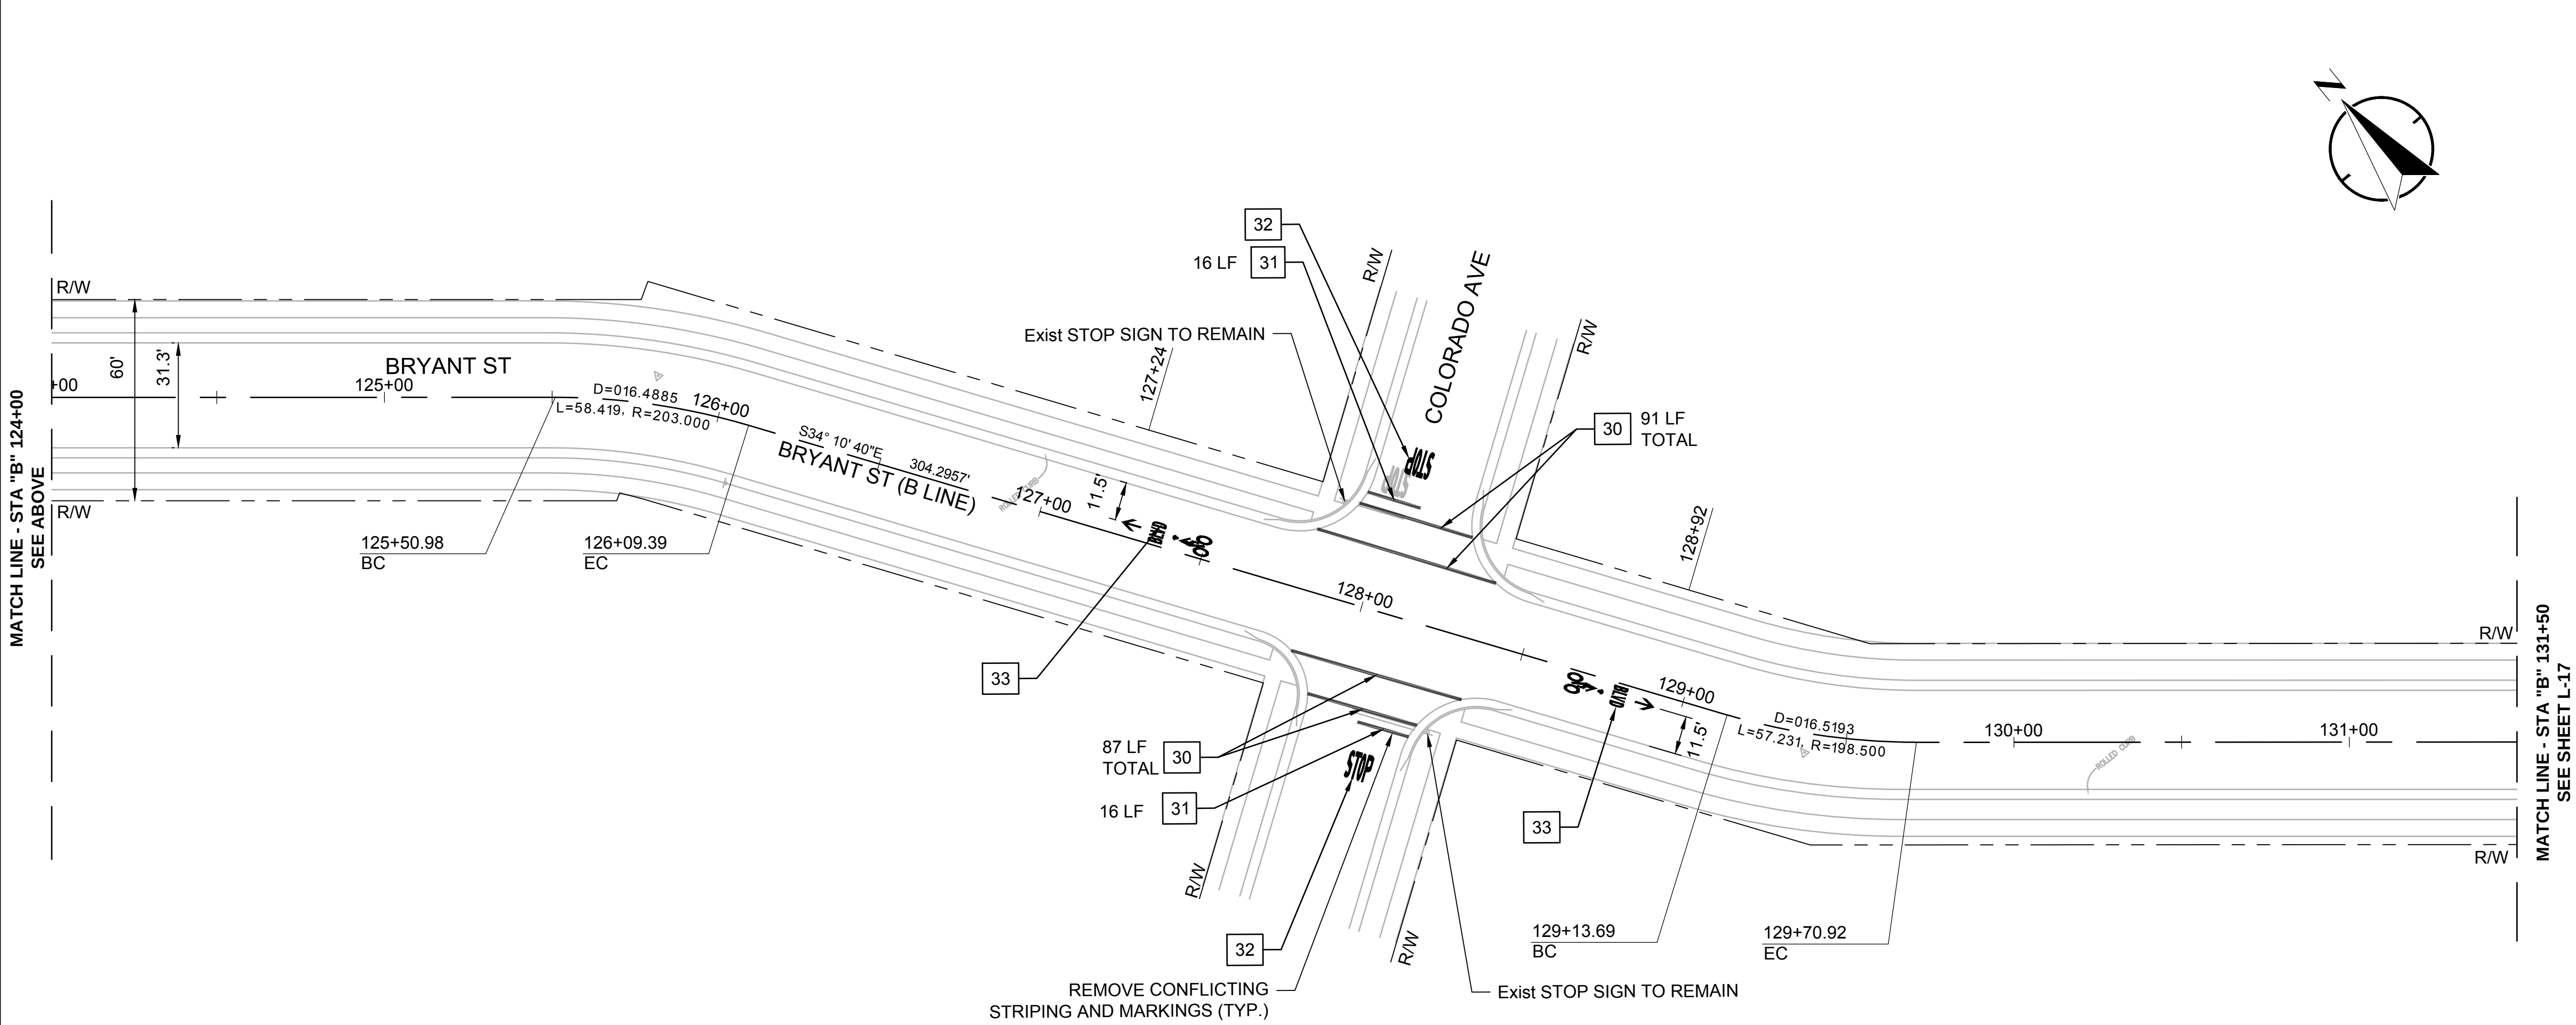

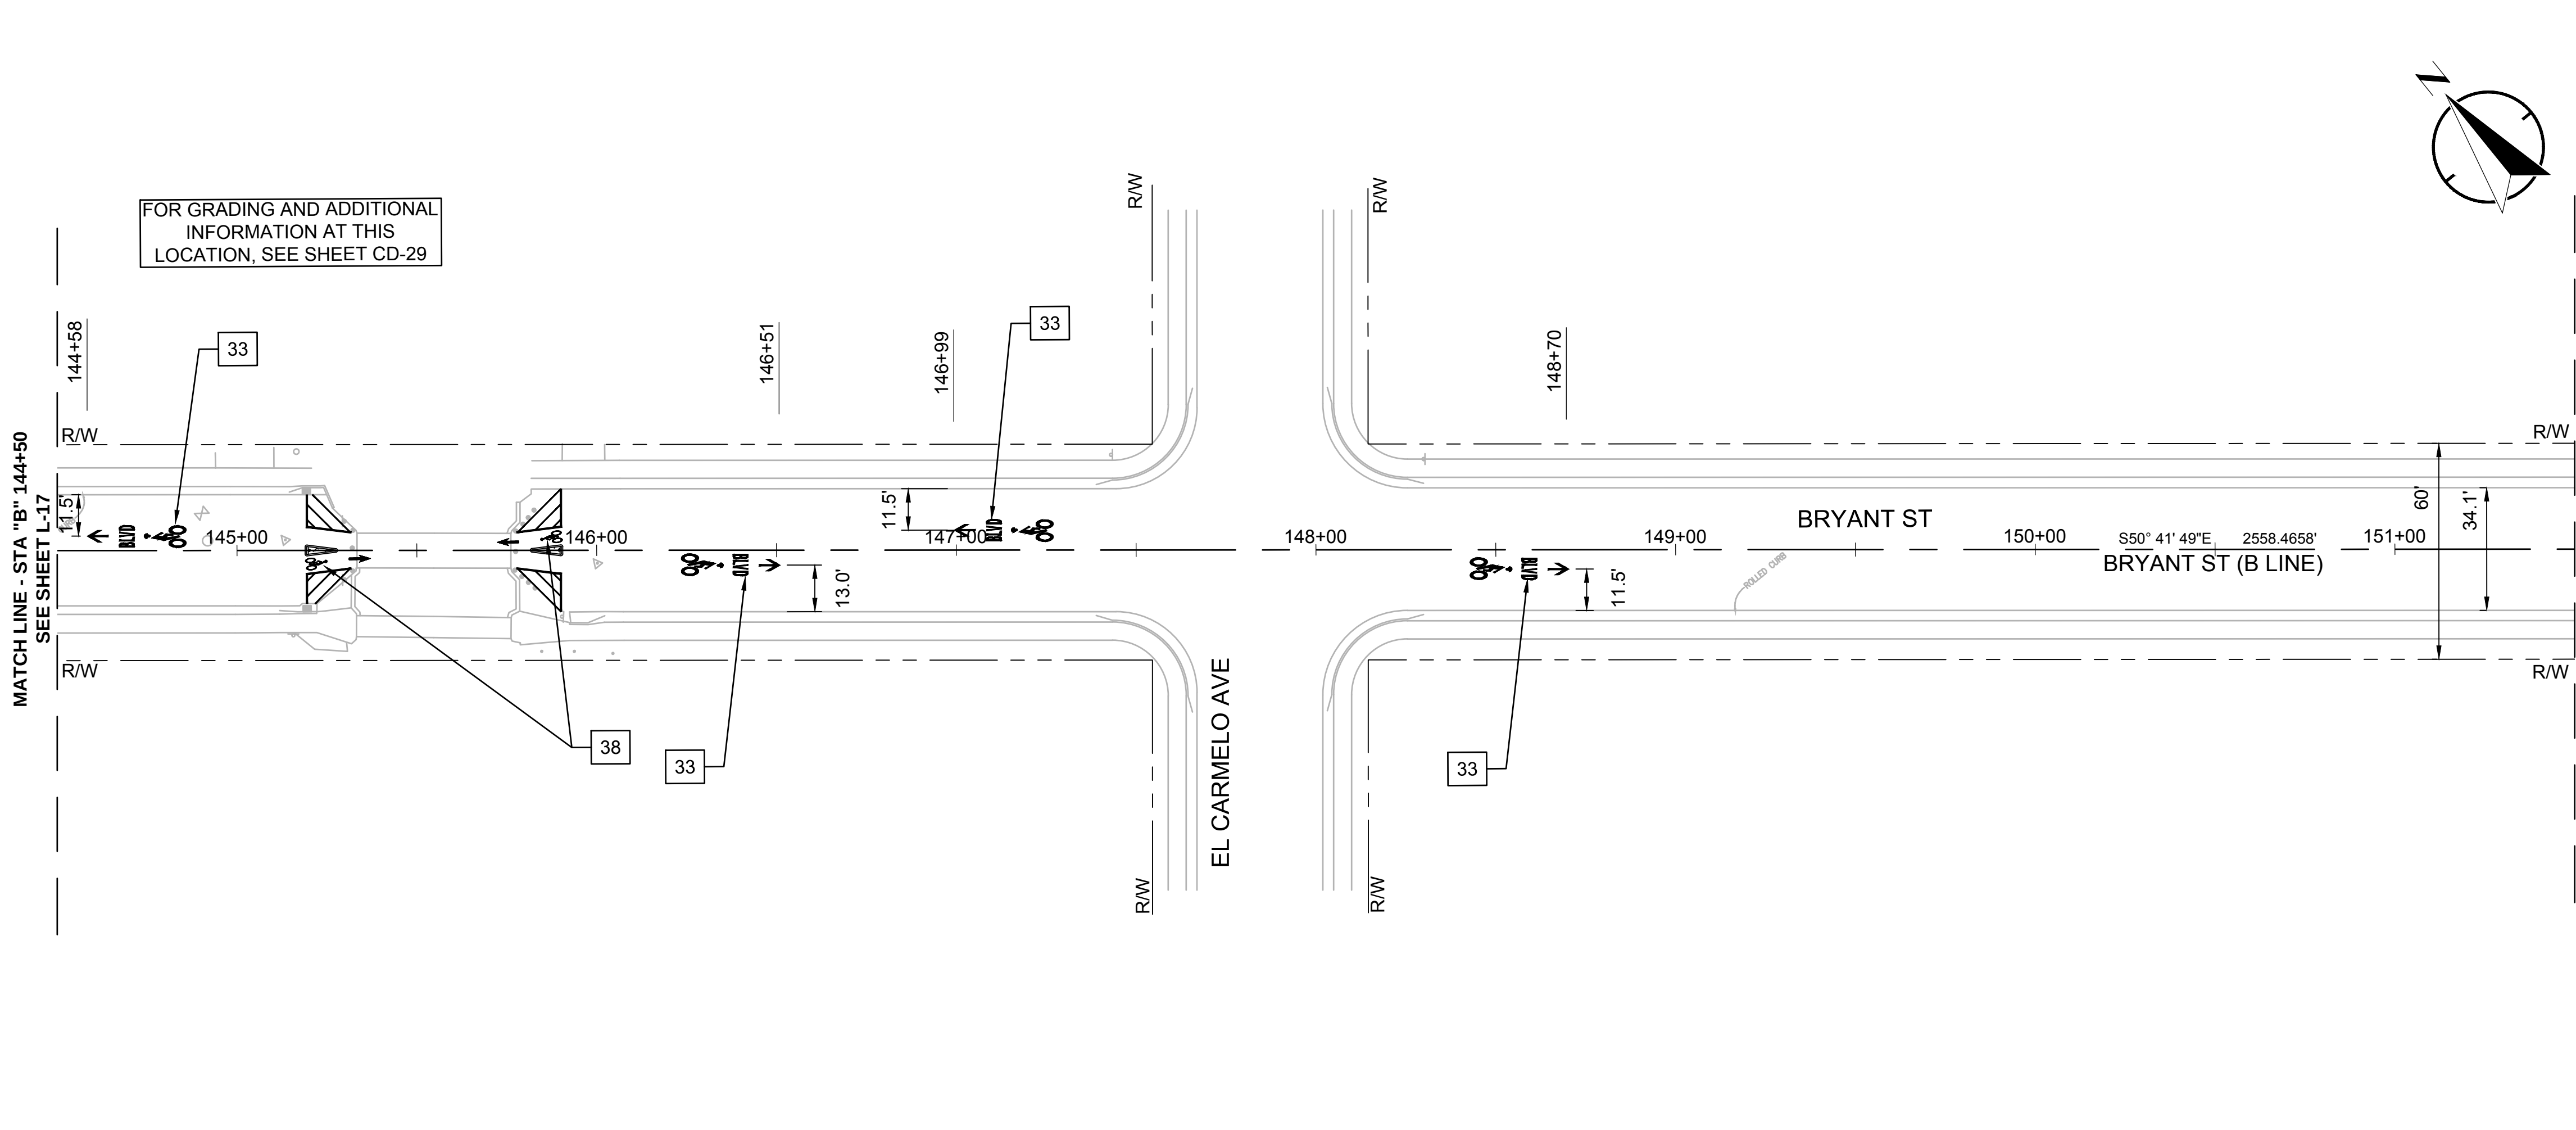

- NOTES:**
- FOR NOTES, LEGEND AND ABBREVIATIONS SEE SHEETS GN-1 AND GN-2.
 - FOR DEMOLITION, GRADING, DRAINAGE & UTILITY, AND PLANTING DRAWING NUMBERS AT THIS LOCATION, SEE SHEET K-1, KEY MAP (SHEET NUMBER 2).



CONSTRUCTION NOTES:

CONSTRUCTION NOTES DO NOT NECESSARILY APPEAR ON EVERY SHEET. FOR A FULL LIST OF CONSTRUCTION NOTES, SEE SHEET GN-2.

- 8 CONSTRUCT MOUNTABLE MEDIAN PER DETAIL 8, SHEET D-2
- 30 INSTALL 12" WHITE STRIPE
- 33 INSTALL BICYCLE BOULEVARD PAVEMENT MARKING PER DETAIL 33, SHEET D-5
- 38 INSTALL BICYCLE LANE PAVEMENT MARKING PER DETAIL 38, SHEET D-5

LEGEND:


- DS XX DESTINATION SIGN (BIKE BOULEVARD WAYFINDING) SEE SIGN SCHEDULE ON SHEET SS-1
- CS XX CONFIRMATION SIGN (BIKE BOULEVARD WAYFINDING) SEE SIGN SCHEDULE ON SHEET SS-1
- PCC SIDEWALK / DRIVEWAY

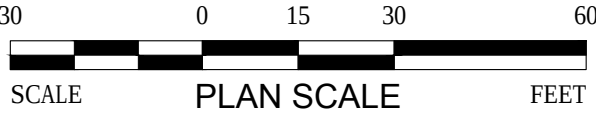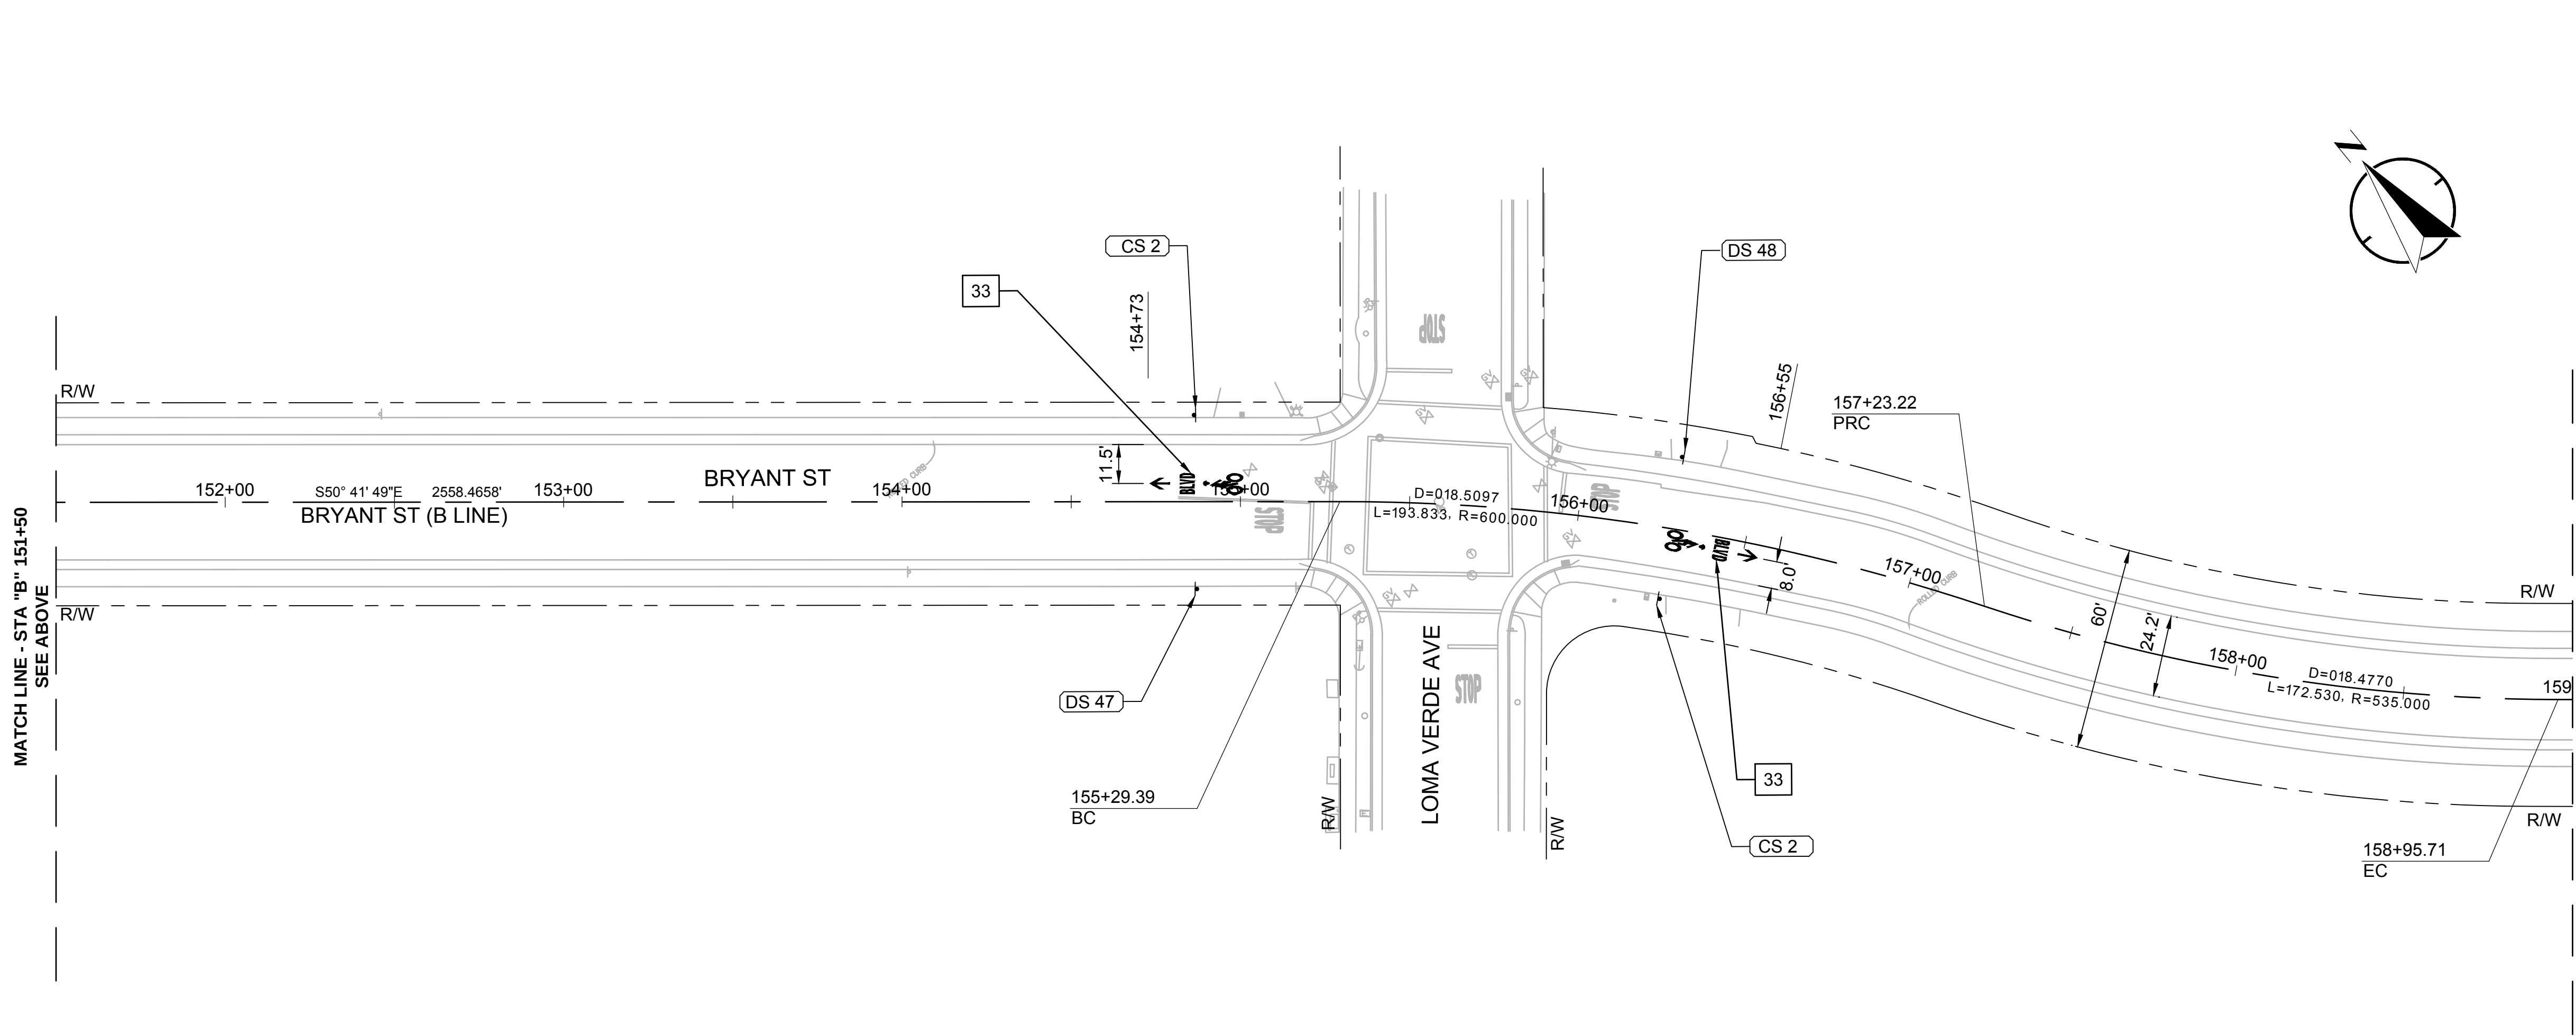

City of Palo Alto
Planning & Community Development Dept.
Transportation Division
250 Hamilton Avenue
Palo Alto, CA 94301
O: (650) 329-2441
F: (650) 329-2154





100 Webster Street, Suite 300
Oakland, CA 94607
P: 510.540.5008

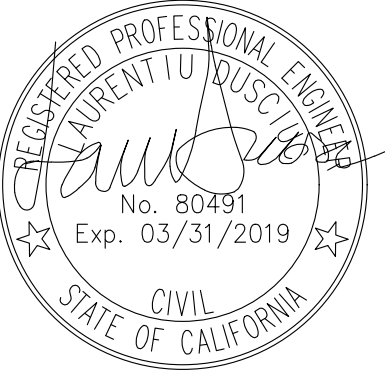


REVISIONS	DATE				
	DESCRIPTION				
	NO.				

JOB NAME AMBLUR BICYCLE BOULEVARDS	PROJECT NO. 2016-149				
	SCALE: 1" = 30'				
	DRAWN BY: CV				
SHEET TITLE LAYOUT - BRYANT	SHEET NO. 43 OF 184				
	DRAWING NUMBER:				
	L-18				
LOCATION PALO ALTO, CALIFORNIA					

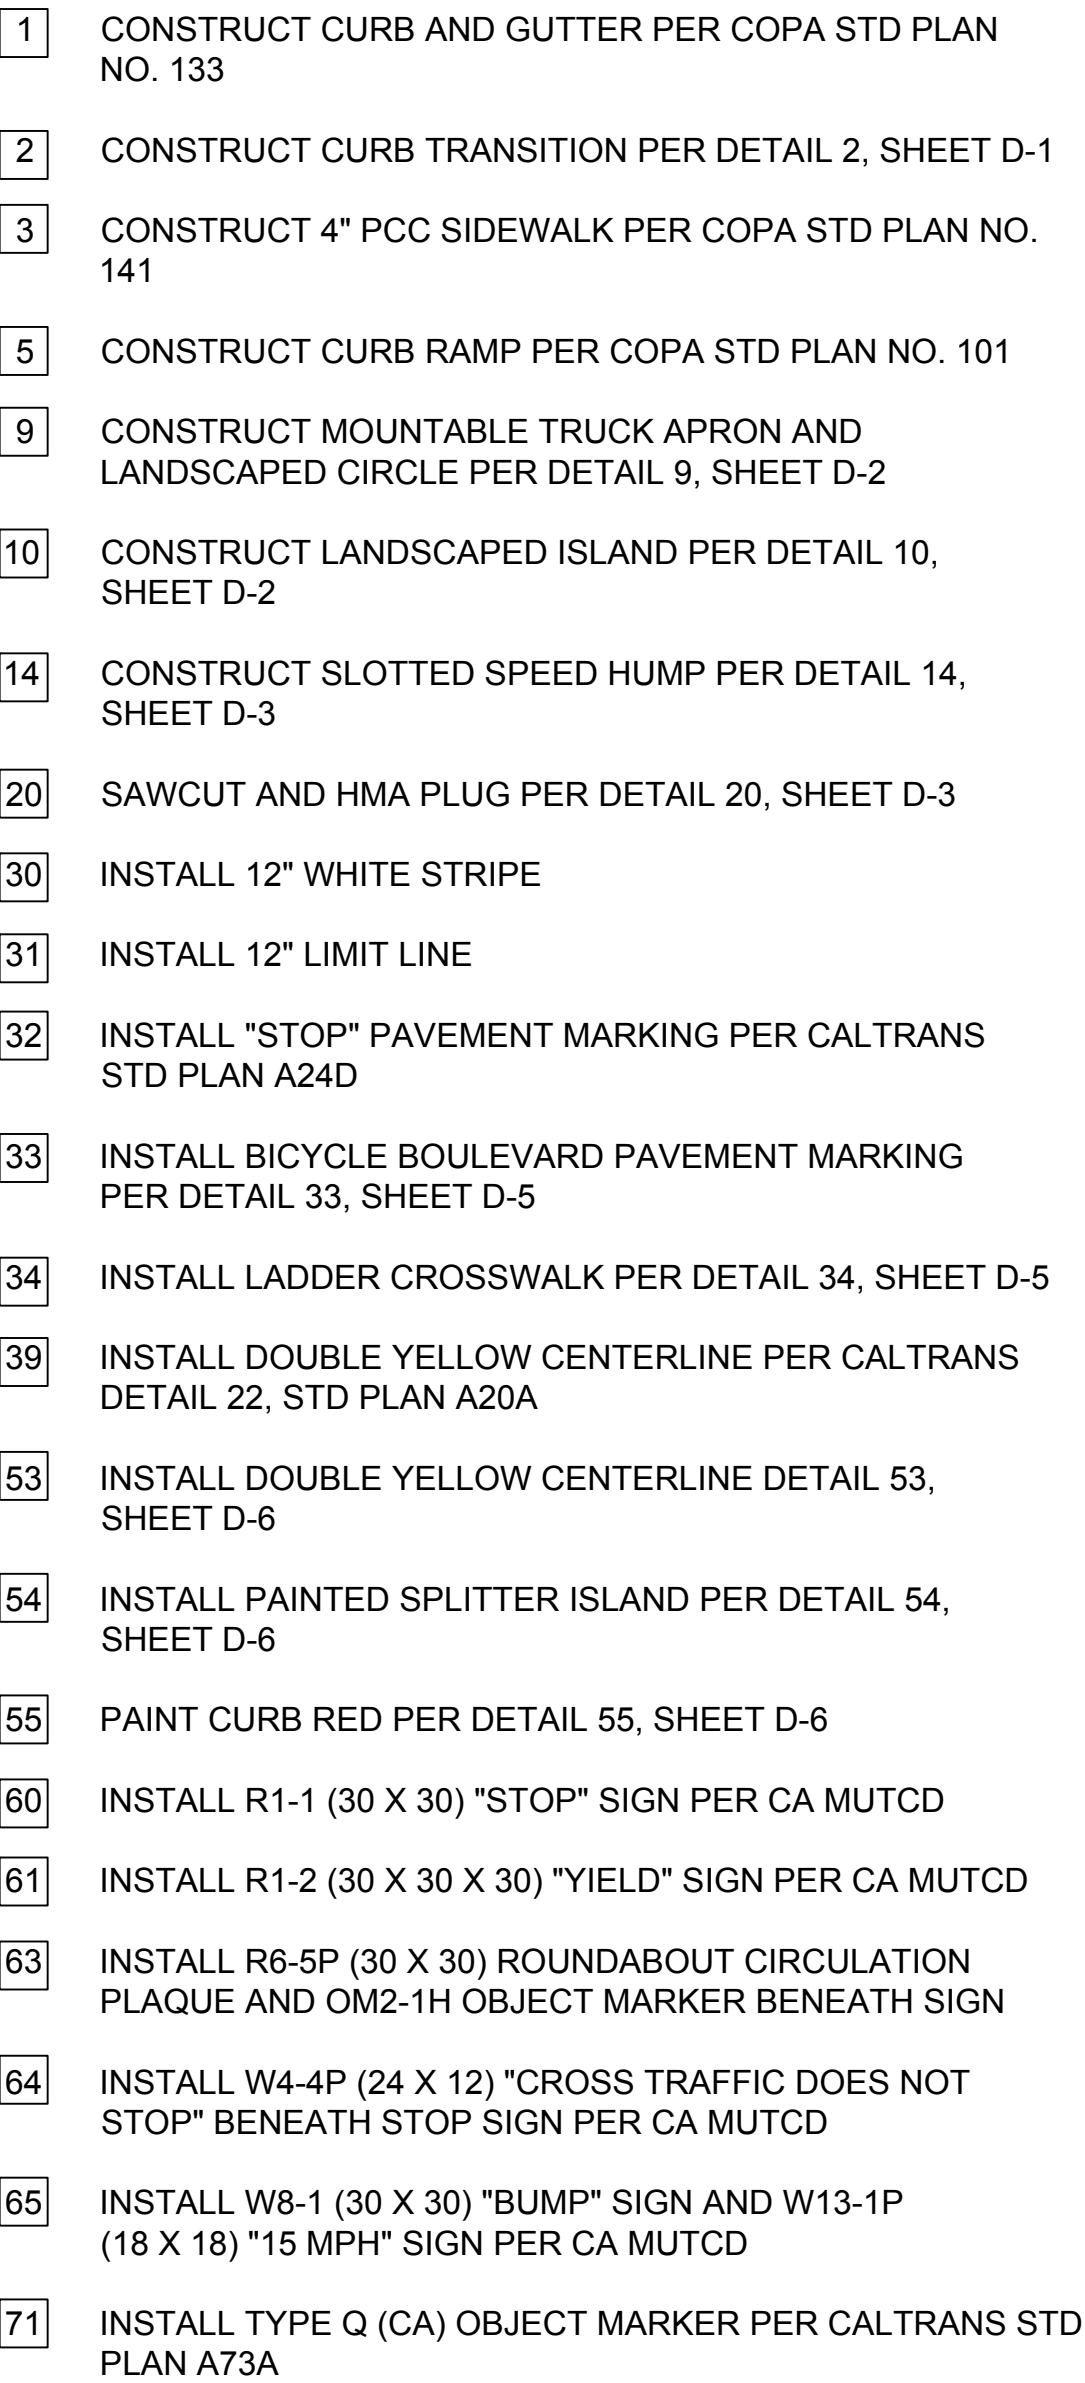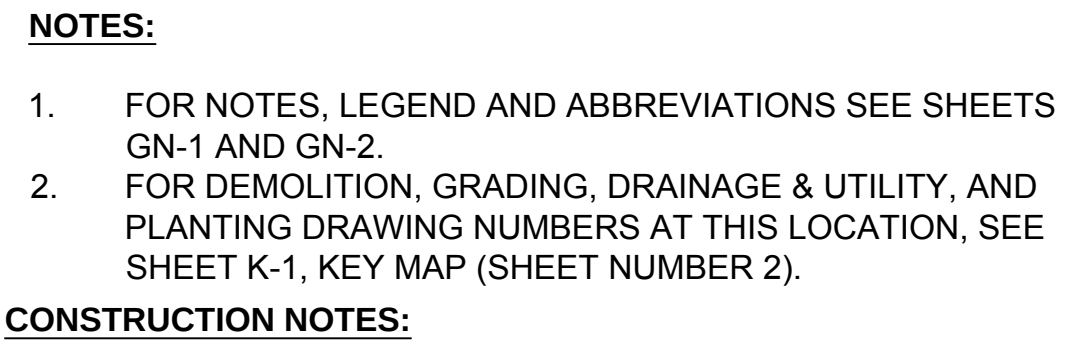

City of Palo Alto Planning & Community Development Dept. Transportation Division 250 Hamilton Avenue Palo Alto, CA 94301 O: (650) 329-2441 F: (650) 329-2154					
 alta PLANNING + DESIGN 100 Webster Street, Suite 300 Oakland, CA 94607 P: 510.540.5008					
					
REVISIONS		DATE			
		DESCRIPTION			
NO.					
JOB NAME AMBLUR BICYCLE BOULEVARDS					
SHEET TITLE LAYOUT - BRYANT					
LOCATION PALO ALTO, CALIFORNIA					
PROJECT NO.		2016-149			
SCALE:		1" = 30'			
DRAWN BY:		CV			
SHEET NO.		<u>44</u> OF <u>184</u>			
DRAWING NUMBER:		L-19			

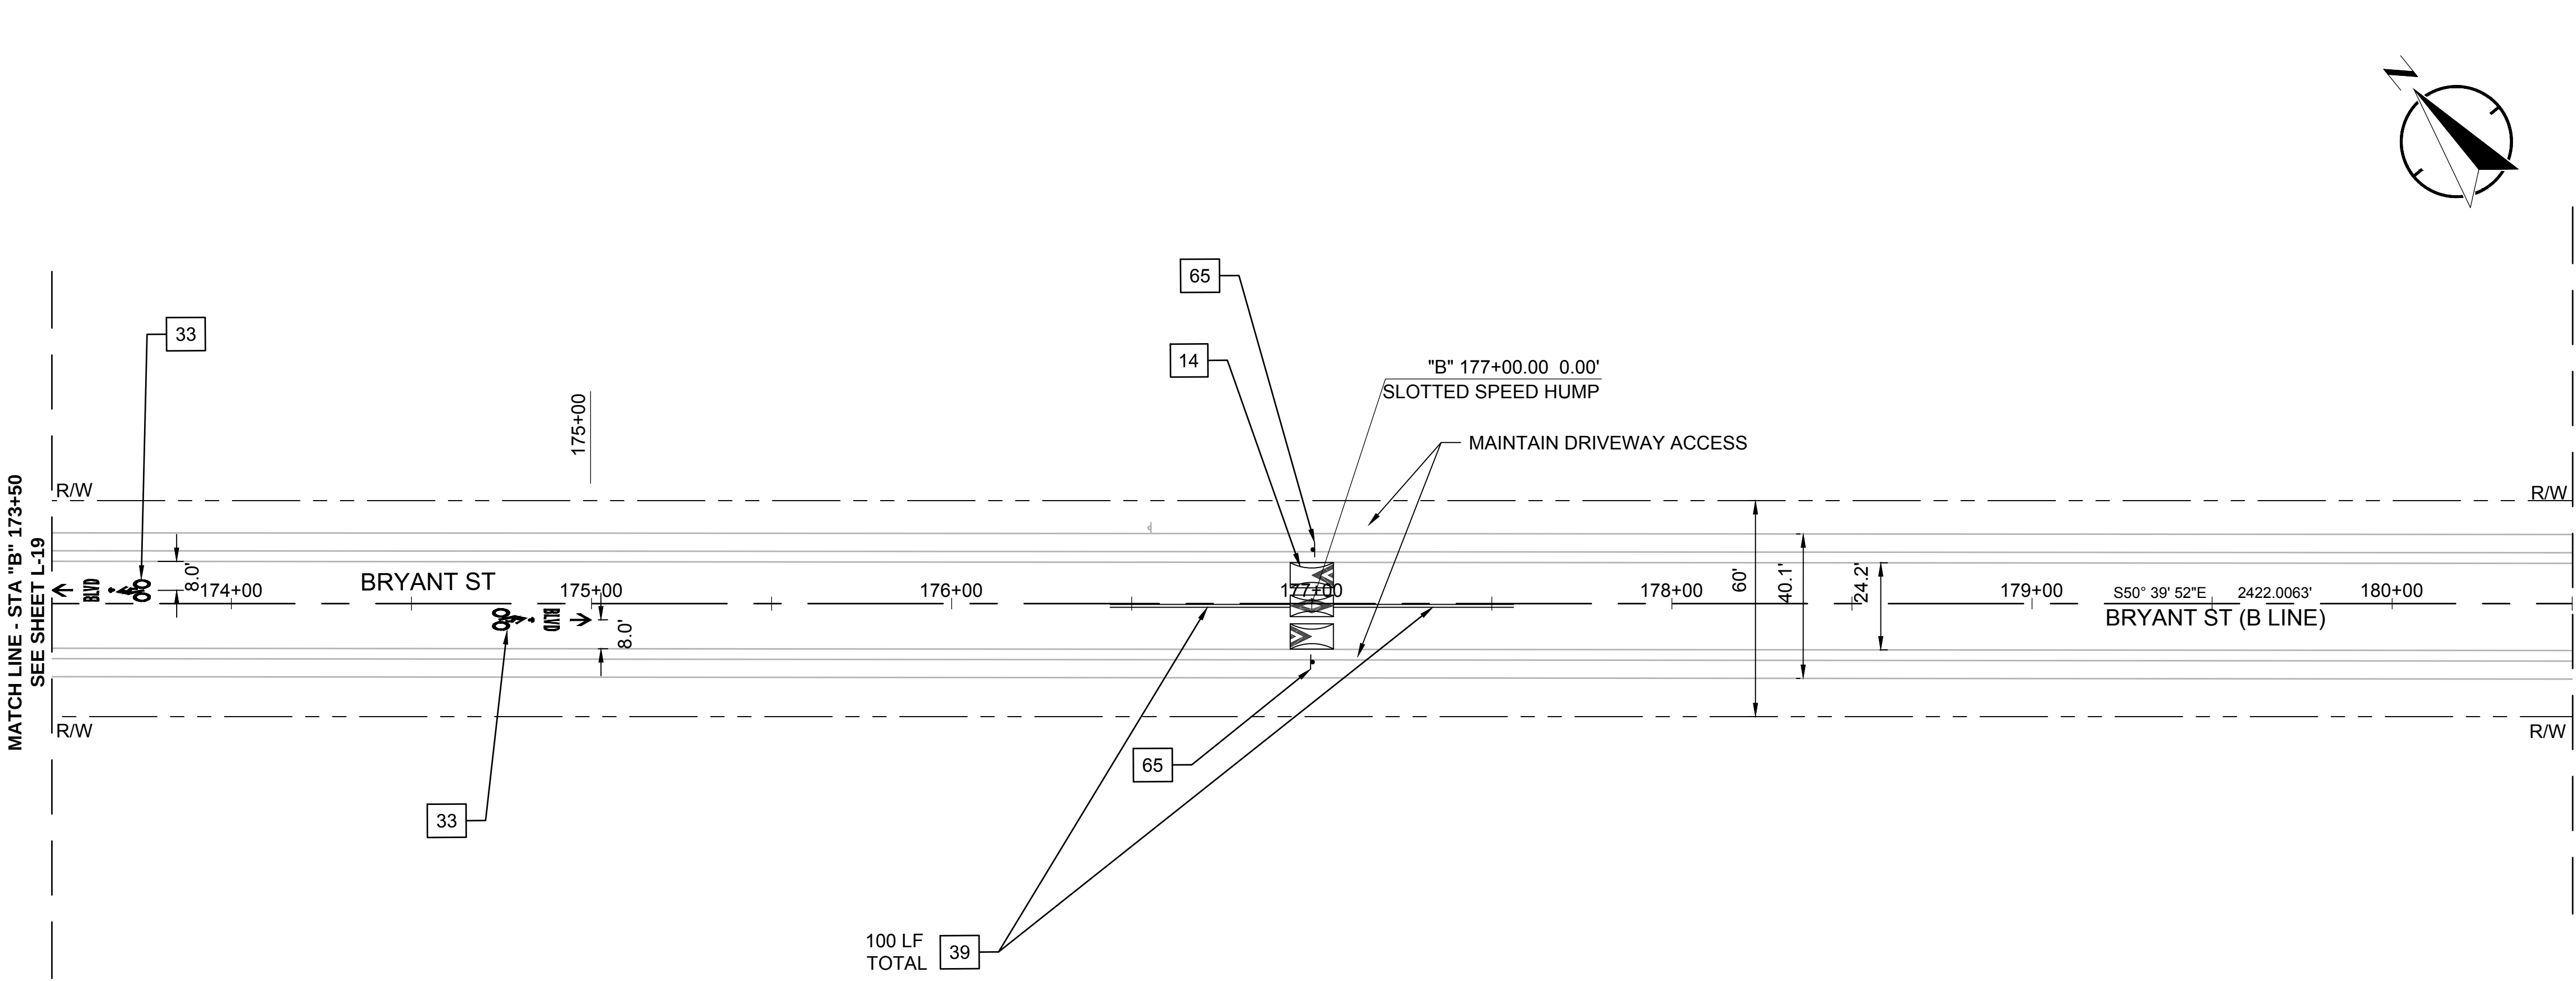


NOTES:

- FOR NOTES, LEGEND AND ABBREVIATIONS SEE SHEETS GN-1 AND GN-2.
- FOR DEMOLITION, GRADING, DRAINAGE & UTILITY, AND PLANTING DRAWING NUMBERS AT THIS LOCATION, SEE SHEET K-1, KEY MAP (SHEET NUMBER 2).

CONSTRUCTION NOTES:

CONSTRUCTION NOTES DO NOT NECESSARILY APPEAR ON EVERY SHEET. FOR A FULL LIST OF CONSTRUCTION NOTES, SEE SHEET GN-2.

- 14 CONSTRUCT SLOTTED SPEED HUMP PER DETAIL 14, SHEET D-3
- 33 INSTALL BICYCLE BOULEVARD PAVEMENT MARKING PER DETAIL 33, SHEET D-5
- 39 INSTALL DOUBLE YELLOW CENTERLINE PER CALTRANS DETAIL 22, STD PLAN A20A
- 65 INSTALL W8-1 (30 X 30) "BUMP" SIGN AND W13-1P (18 X 18) "15 MPH" SIGN PER CA MUTCD

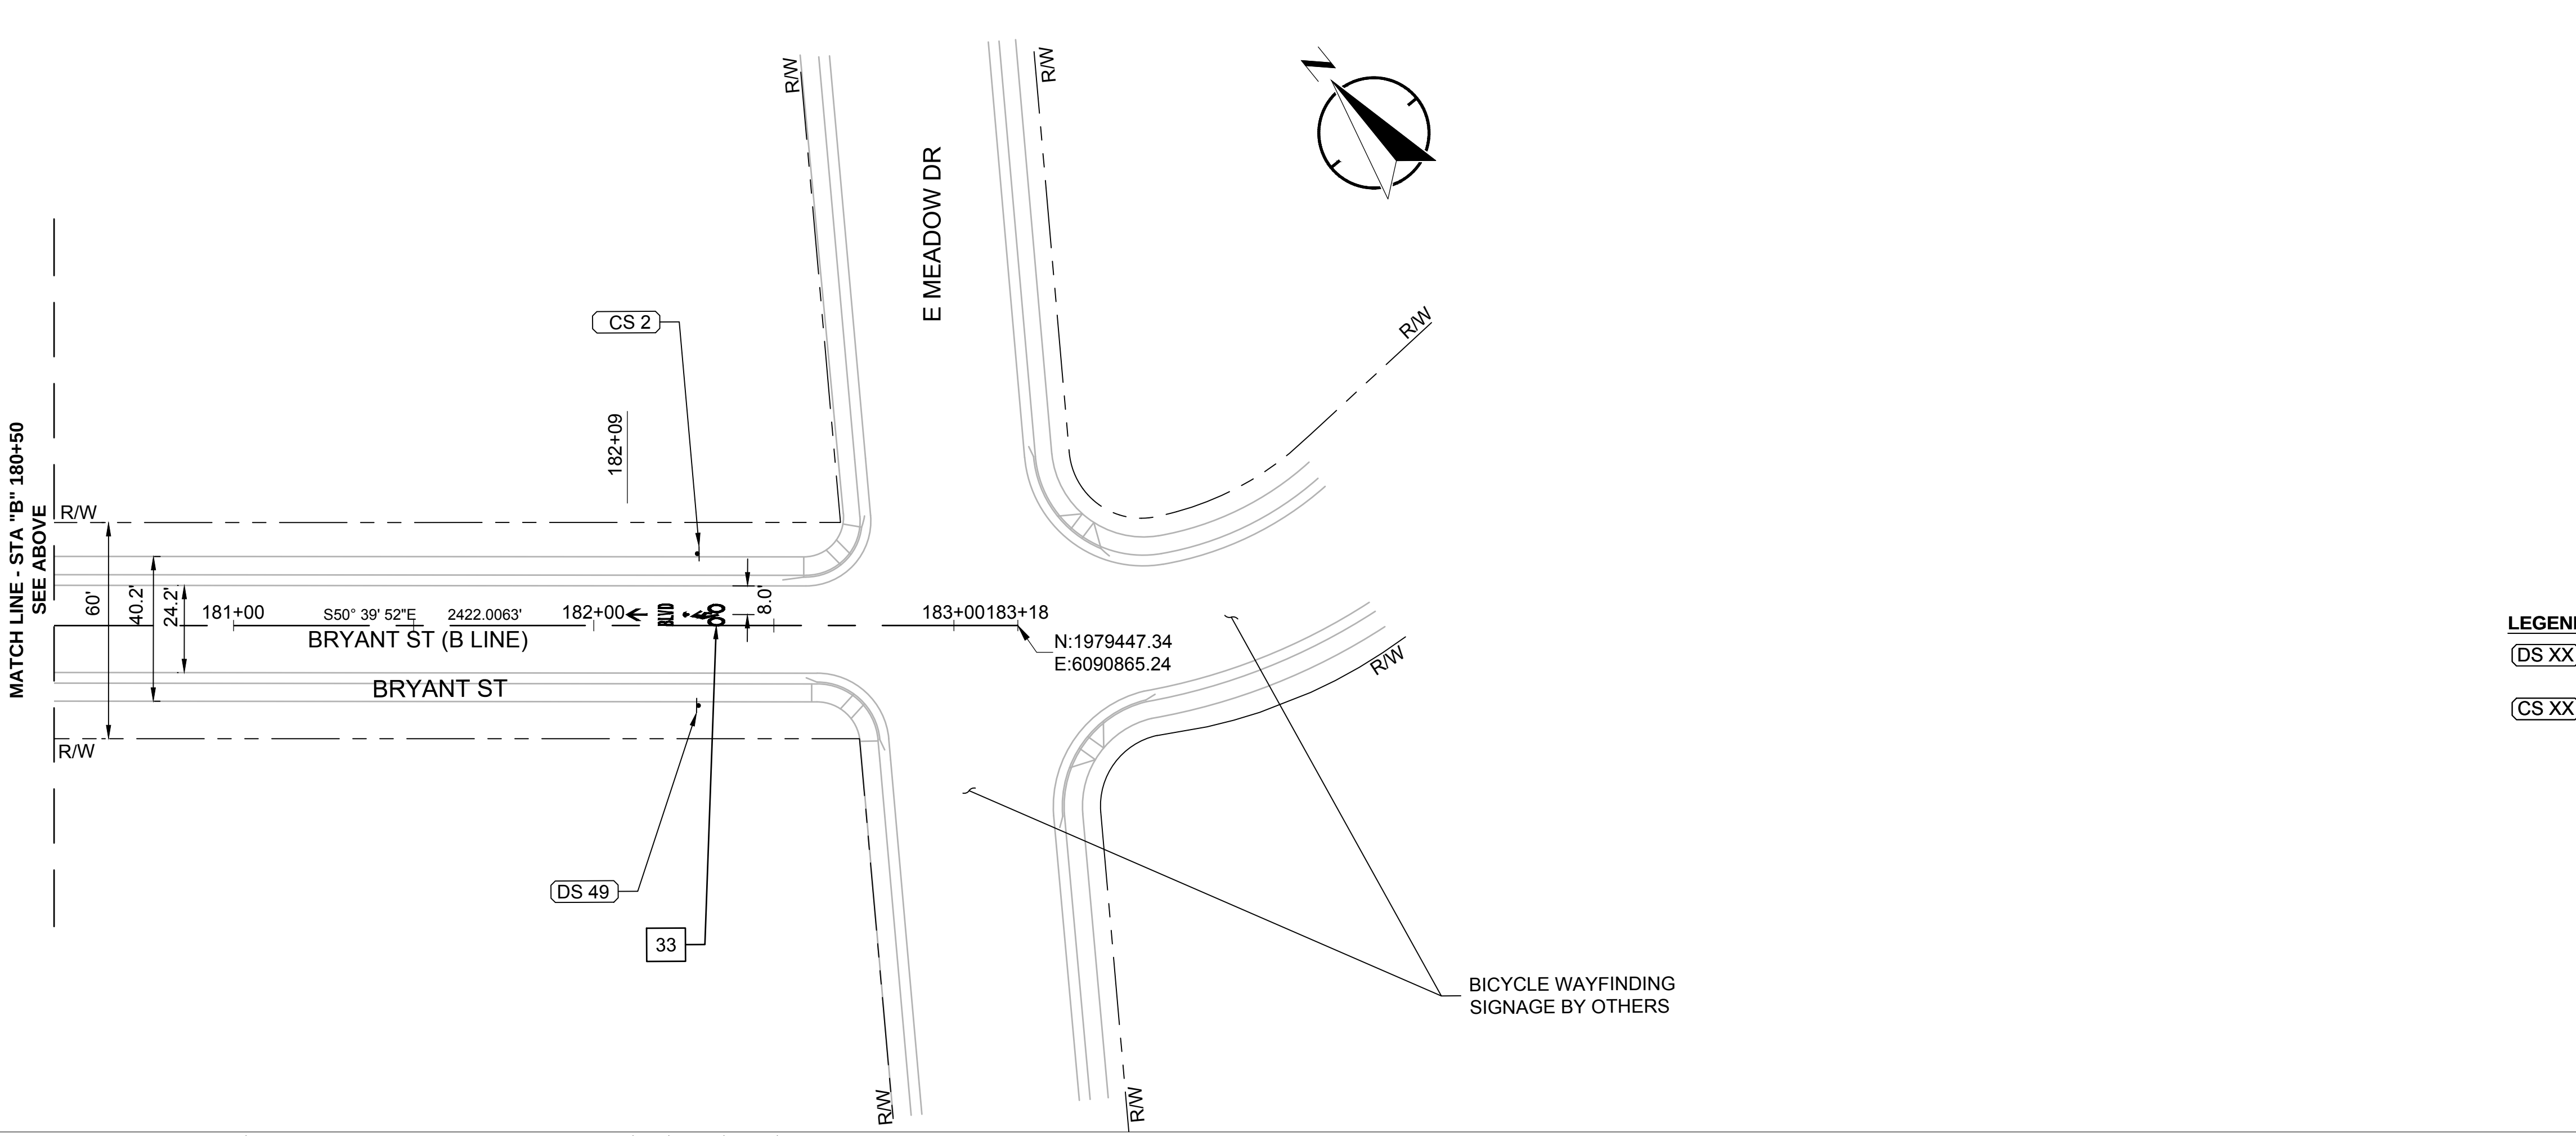

LEGEND:

(DS XX)


(CS XX)

DESTINATION SIGN (BIKE BOULEVARD WAYFINDING)
SEE SIGN SCHEDULE ON SHEET SS-1
CONFIRMATION SIGN (BIKE BOULEVARD WAYFINDING)
SEE SIGN SCHEDULE ON SHEET SS-1

City of Palo Alto
Planning & Community Development Dept.
Transportation Division
250 Hamilton Avenue
Palo Alto, CA 94301
O: (650) 329-2441
F: (650) 329-2154



100 Webster Street, Suite 300
Oakland, CA 94607
P: 510.540.5008

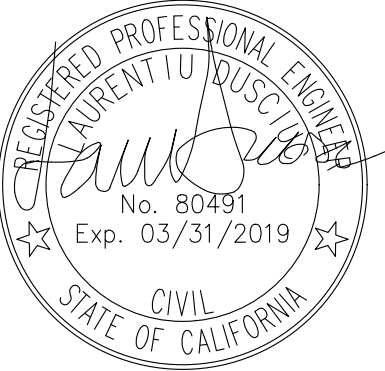

REVISIONS	DATE				
	DESCRIPTION				
	NO.				

JOB NAME AMBLUR BICYCLE BOULEVARDS	SHEET TITLE LAYOUT - BRYANT	LOCATION PALO ALTO, CALIFORNIA

PROJECT NO.	2016-149
SCALE:	1" = 30'
DRAWN BY:	CV
SHEET NO.	45 OF 184
DRAWING NUMBER:	

L-20