

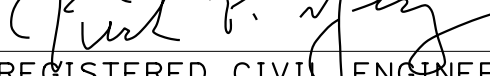
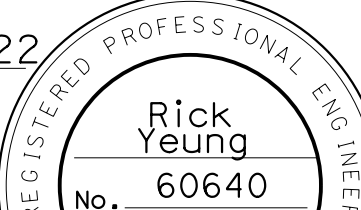
FOR ACCURATE RIGHT OF WAY DATA, CONTACT
RIGHT OF WAY ENGINEERING AT THE DISTRICT OFFICE.

1. LIMIT LINE IS 4 FT MINIMUM FROM CROSSWALK
UNLESS OTHERWISE NOTED.
2. SHARED ROADWAY BICYCLE MARKINGS ARE PLACED AT CENTER OF THE LANE.


CWL HIGHER VISIBILITY CROSSWALKS (LADDER)

- ① INSTALL BIKE LANE SYMBOL WITH PERSON AND BIKE LANE ARROW ON GREEN PAVEMENT MARKINGS
- ② INSTALL SHARED ROADWAY BICYCLE MARKING PER STANDARD PLAN A24C.
- ③ INSTALL BUFFER BETWEEN BIKE LANE AND TRAVEL LANE PER DETAIL B ON SHEET PDD-1
- ④ INSTALL SKIP GREEN THERMOPLASTIC PAVEMENT MARKINGS PER DETAIL A ON SHEET PDD-1

■	GREEN THERMOPLASTIC PAVEMENT (BIKE LANE TREATMENT)
W	PAINT MEDIAN NOSE (WHITE)
K-1	OBJECT MARKER, TYPE K-1 (CA)
BL	BICYCLE LOOP DETECTOR SYMBOL
■	BIKE BOX

Dist	COUNTY	ROUTE	POST MILES TOTAL PROJECT	SHEET No.	TOTAL SHEETS
04	SCI	82	18.2/26.4	218	466
 REGISTERED CIVIL ENGINEER 12-5-22 DATE  January 20, 2023 PLANS APPROVAL DATE THE STATE OF CALIFORNIA OR ITS OFFICERS OR AGENTS SHALL NOT BE RESPONSIBLE FOR THE ACCURACY OR COMPLETENESS OF SCANNED COPIES OF THIS PLAN SHEET.					

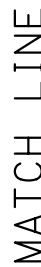DRAFT 1/22/2024



SCALE: 1" = 50'

PD - 1

APPROVED FOR PAVEMENT DELINEATION WORK ONLY



UNIT 0712

PROJECT NUMBER & PHASE

04190001401

BORDER LAST REVISED 7/2/2010

```

USERNAME => s135226
DGN FILE => 0419000140ng001.dgn

```

DATE PLOTTED => 11-JAN-2024	LAST REVISION
TIME PLOTTED => 15:25	09-15-22

NOTE:
FOR ACCURATE RIGHT OF WAY DATA, CONTACT
RIGHT OF WAY ENGINEERING AT THE DISTRICT OFFICE.

Dist	COUNTY	ROUTE	POST MILES TOTAL PROJECT	SHEET No.	TOTAL SHEETS
04	SCI	82	18.2/26.4	232	466

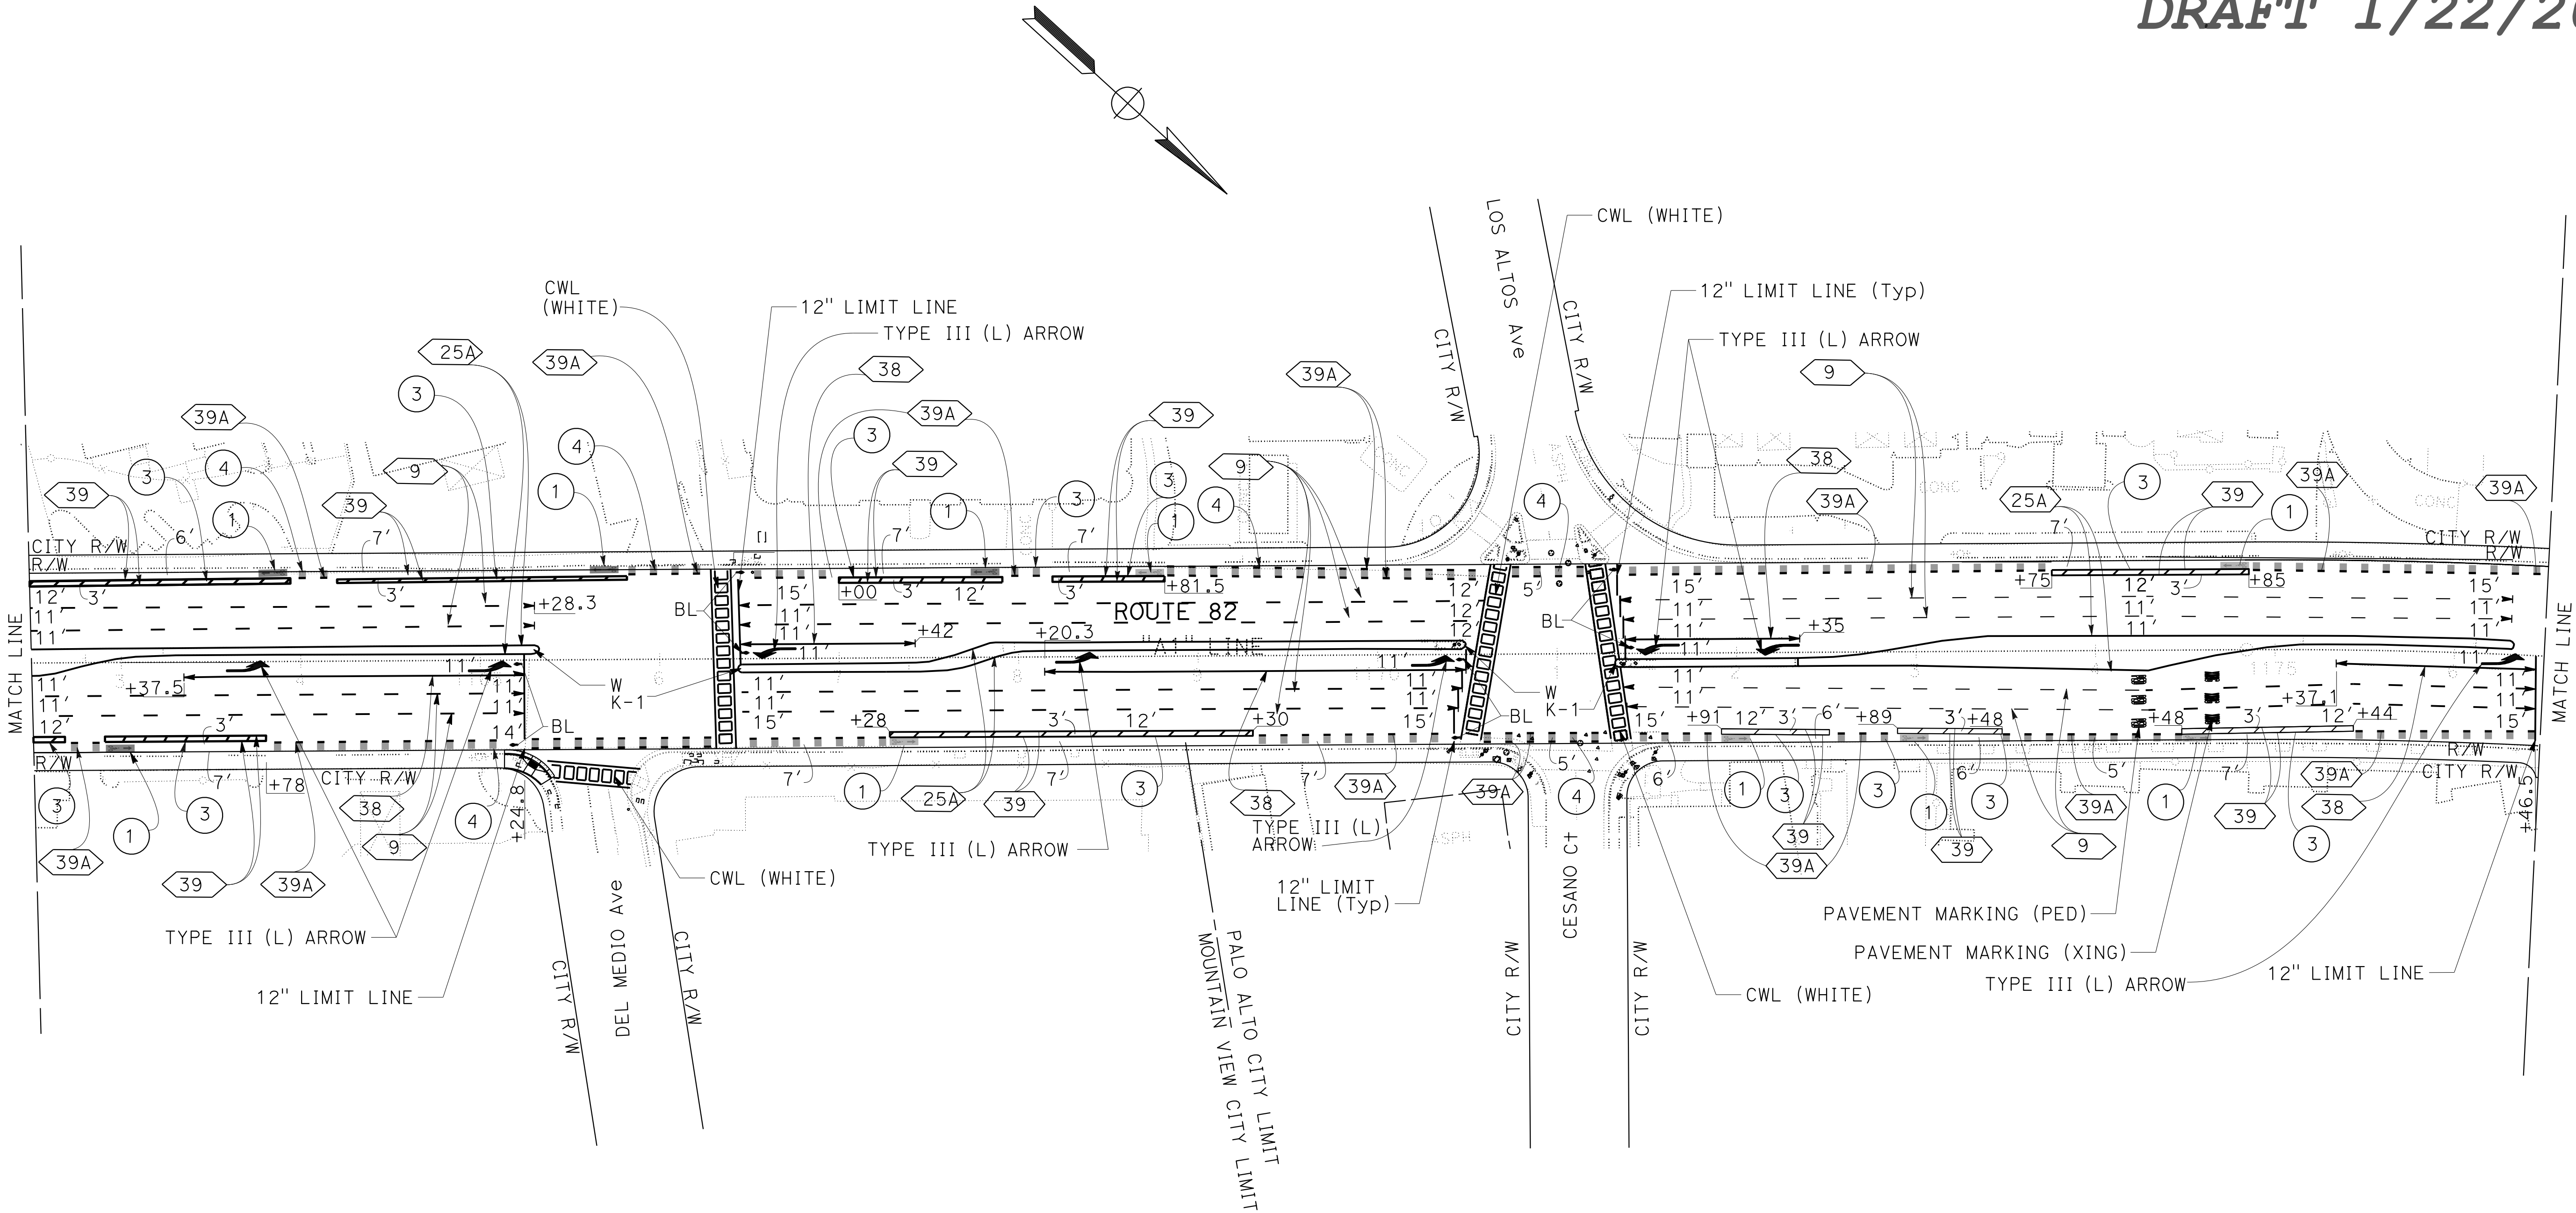
REGISTERED CIVIL ENGINEER DATE

PLANS APPROVAL DATE

THE STATE OF CALIFORNIA OR ITS OFFICERS
OR AGENTS SHALL NOT BE RESPONSIBLE FOR
THE ACCURACY OR COMPLETENESS OF SCANNED
COPIES OF THIS PLAN SHEET.

REGISTERED PROFESSIONAL ENGINEER
No. Exp. CIVIL
STATE OF CALIFORNIA

DRAFT 1/22/2024





APPROVED FOR PAVEMENT DELINEATION WORK ONLY

FOR NOTES, ABBREVIATIONS
AND LEGEND, SEE SHEET PD-1


PAVEMENT DELINEATION PLAN
SCALE: 1" = 50'

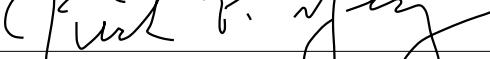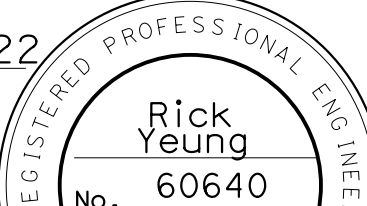
PD-15

Dist	COUNTY	ROUTE	POST MILES TOTAL PROJECT	SHEET No.	TOTAL SHEETS
04	SCI	82	18.2/26.4	233	466
 REGISTERED CIVIL ENGINEER			12-5-22 DATE		
January 20, 2023 PLANS APPROVAL DATE					
THE STATE OF CALIFORNIA OR ITS OFFICERS OR AGENTS SHALL NOT BE RESPONSIBLE FOR THE ACCURACY OR COMPLETENESS OF SCANNED COPIES OF THIS PLAN SHEET.					

NOTE:

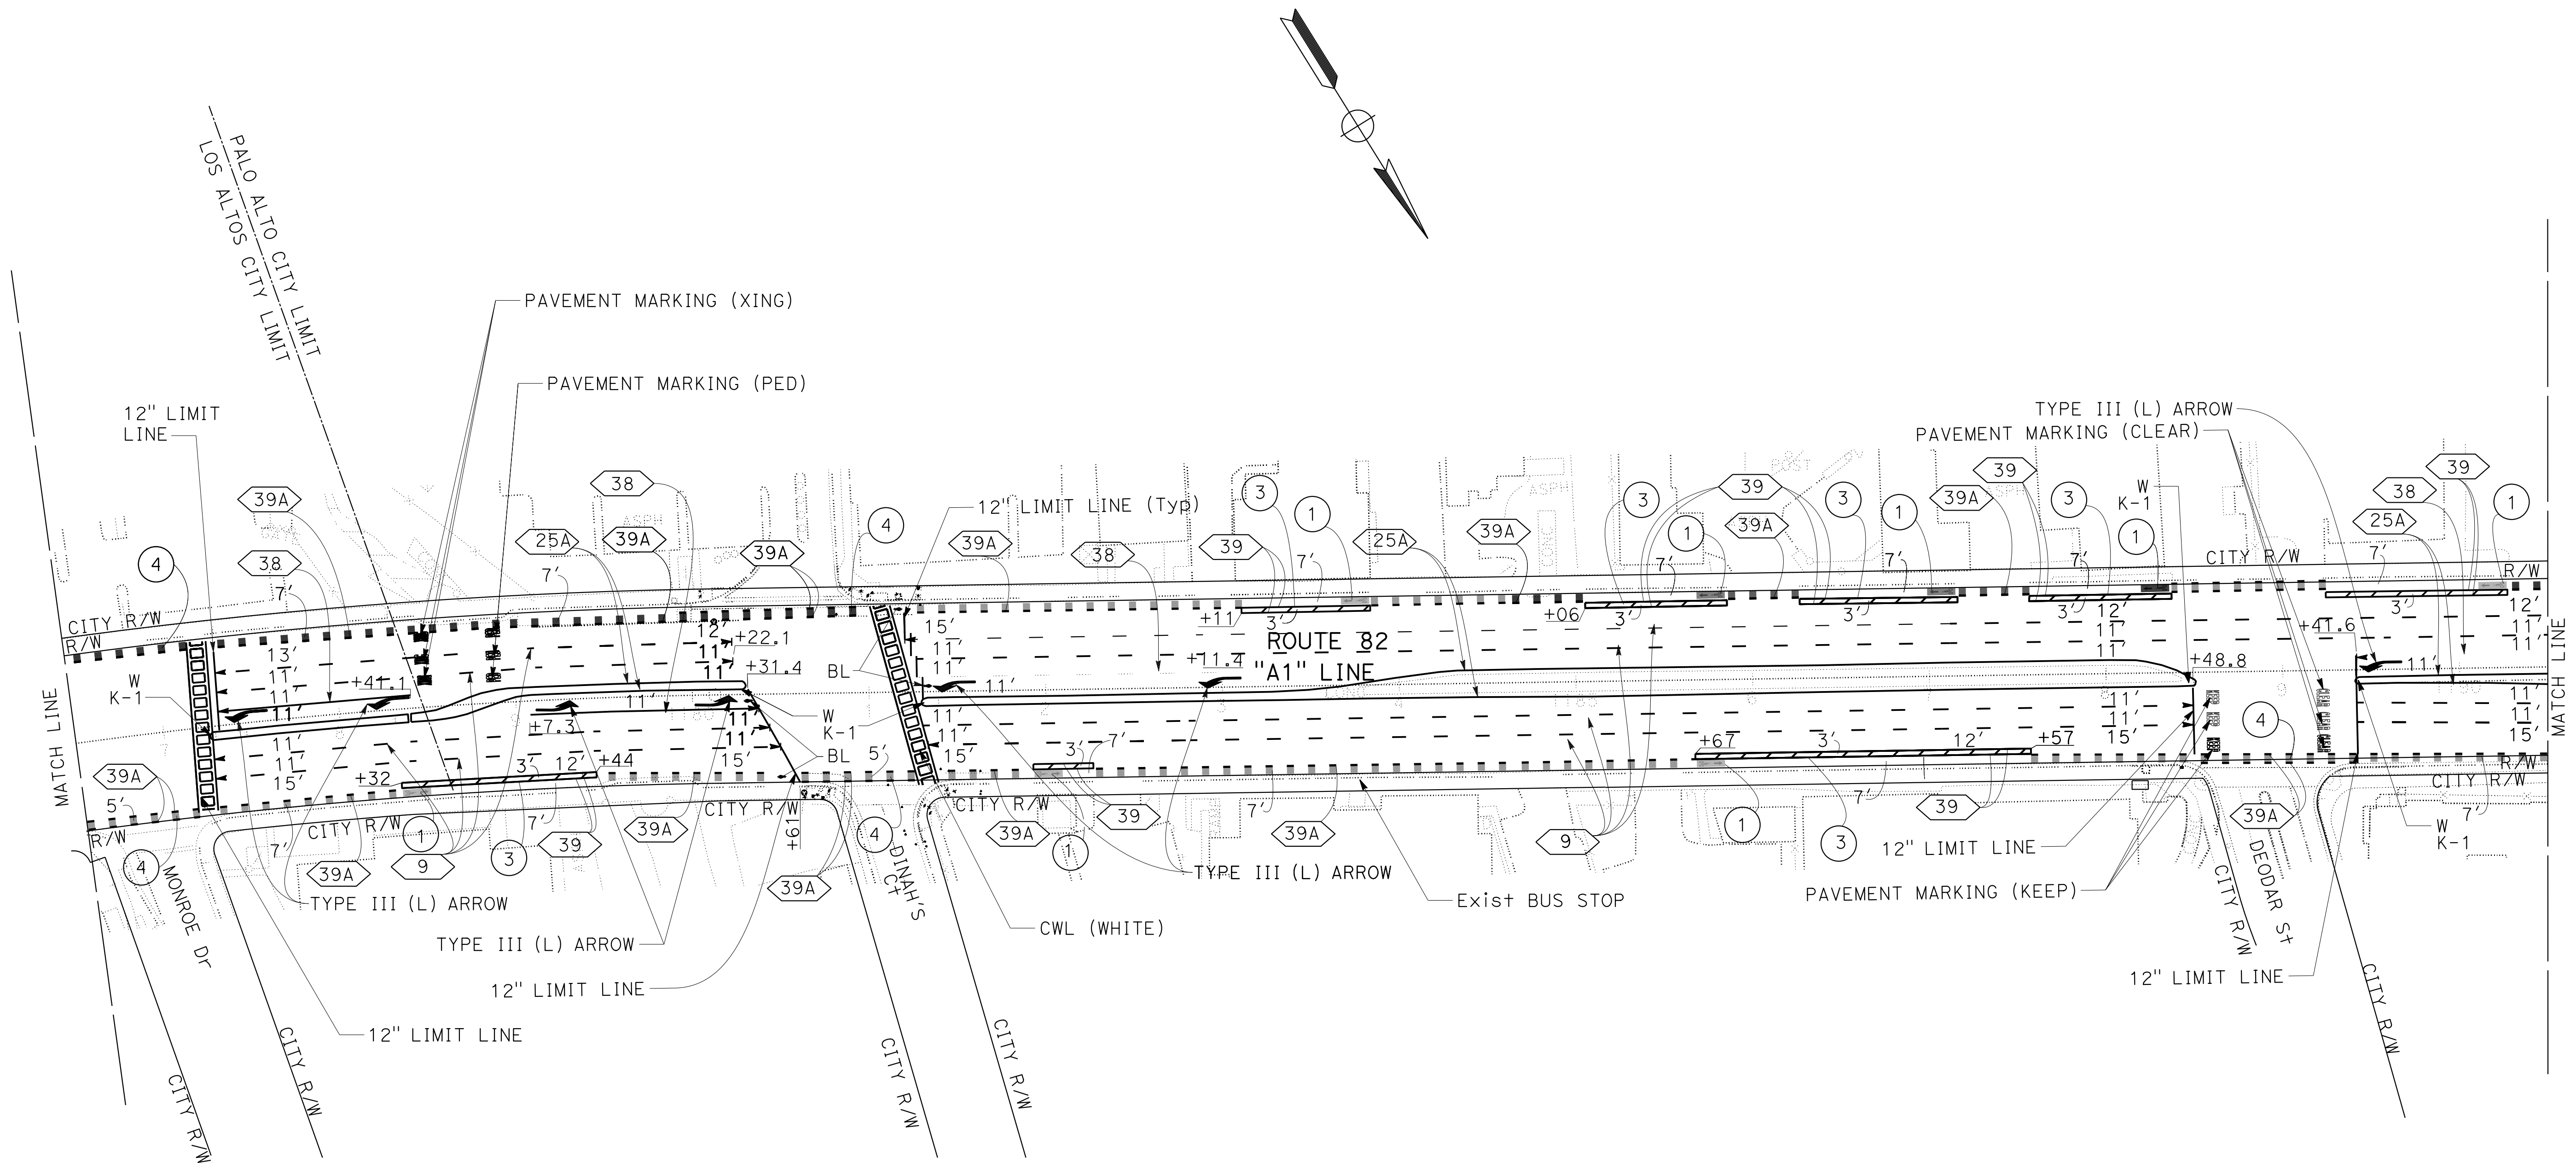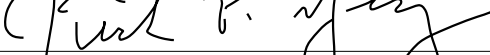
FOR ACCURATE RIGHT OF WAY DATA, CONTACT
RIGHT OF WAY ENGINEERING AT THE DISTRICT OFFICE.



Dist	COUNTY	ROUTE	POST MILES TOTAL PROJECT	SHEET No.	TOTAL SHEETS
04	SCI	82	18.2/26.4	237	466
 REGISTERED CIVIL ENGINEER			12-5-22		
January 20, 2023			PLANS APPROVAL DATE		
THE STATE OF CALIFORNIA OR ITS OFFICERS OR AGENTS SHALL NOT BE RESPONSIBLE FOR THE ACCURACY OR COMPLETENESS OF SCANNED COPIES OF THIS PLAN SHEET.					

NOTE:

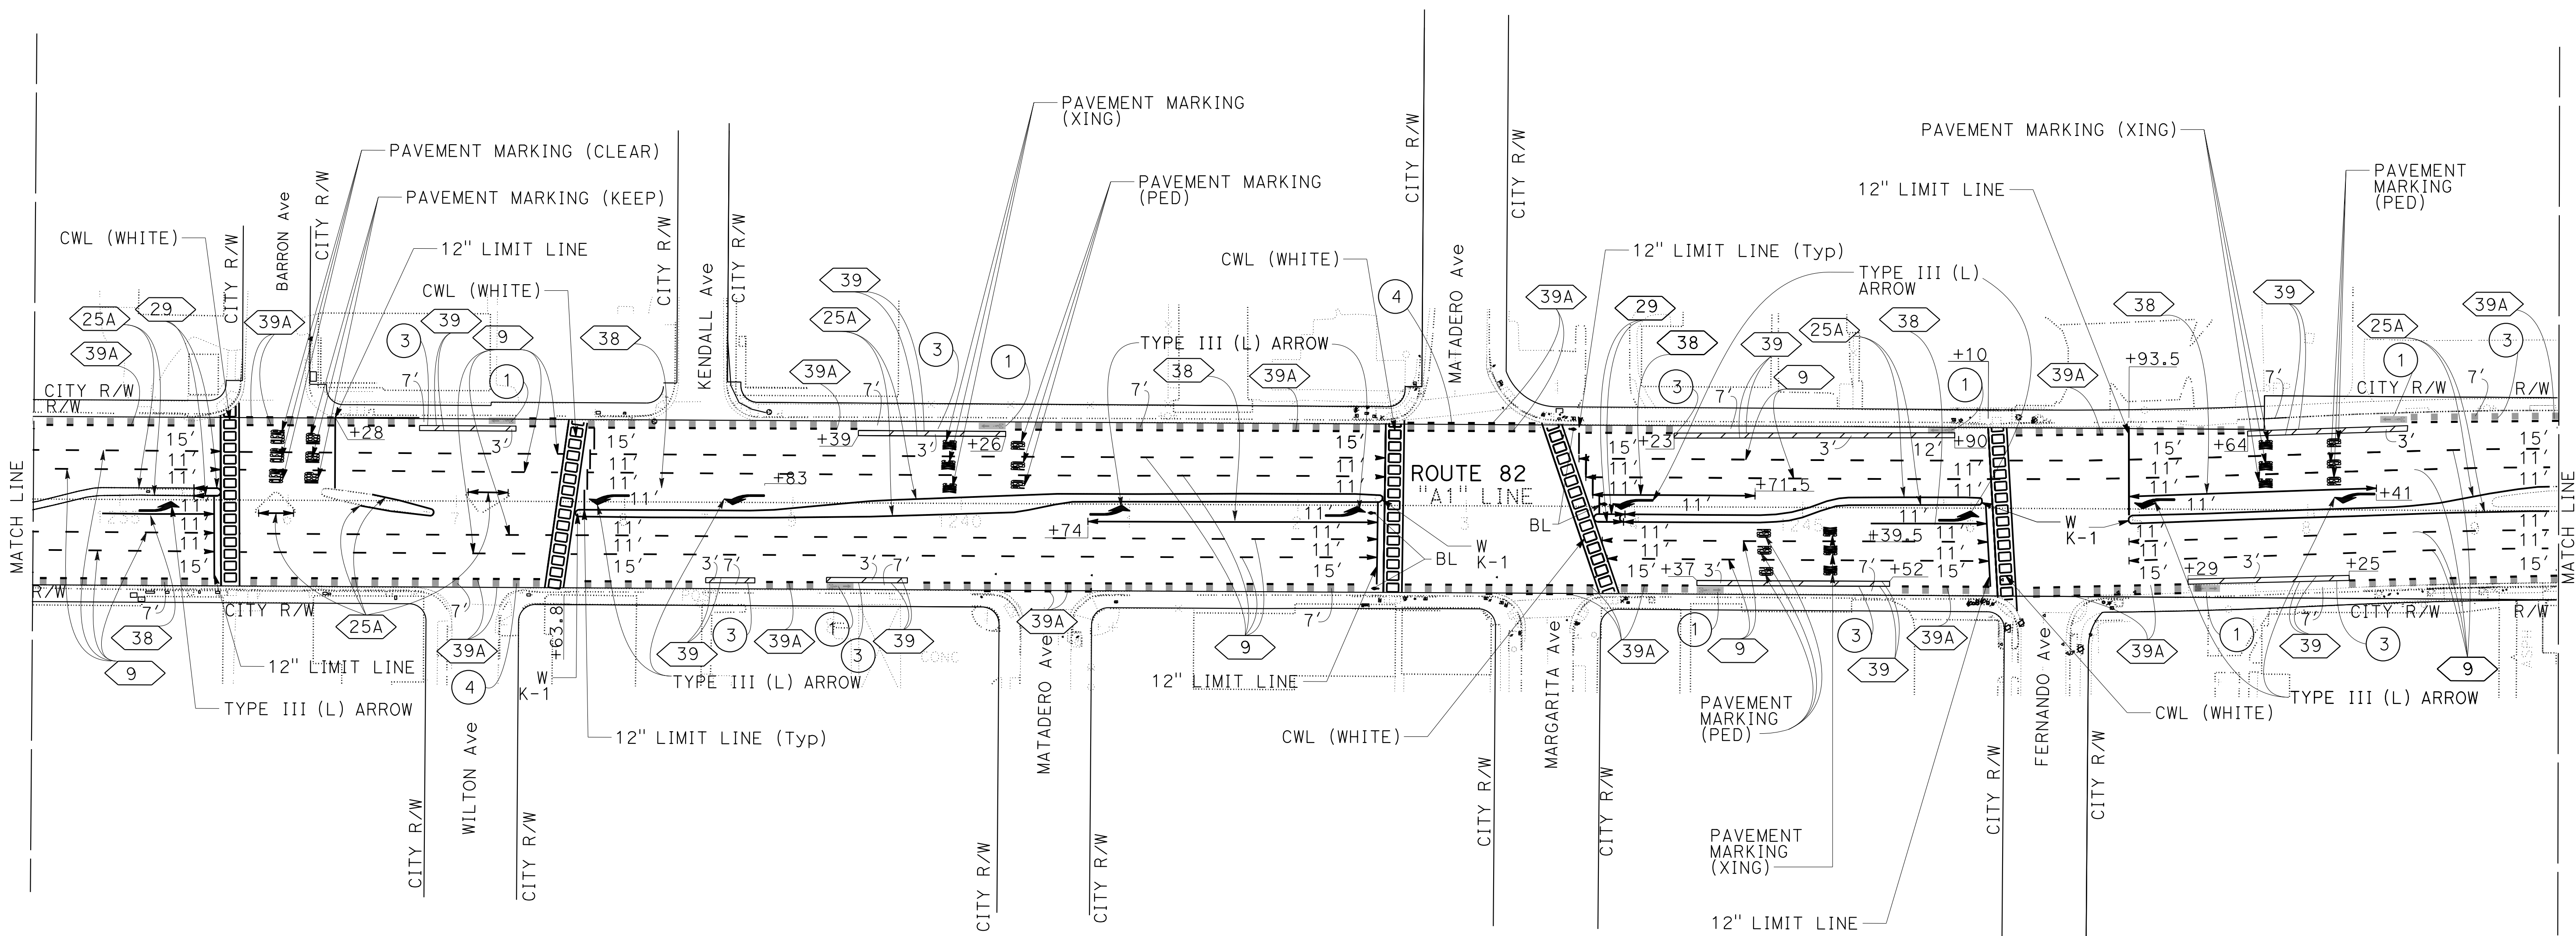FOR ACCURATE RIGHT OF WAY DATA, CONTACT
RIGHT OF WAY ENGINEERING AT THE DISTRICT OFFICE.



PAVEMENT DELINEATION PLAN

SCALE: 1" = 50'

PD-20

APPROVED FOR PAVEMENT DELINEATION WORK ONLY

FOR NOTES, ABBREVIATIONS
AND LEGEND, SEE SHEET PD-1

BORDER LAST REVISED 7/2/2010

```

USERNAME => s135226
DGN FILE => 0419000140na020.dgn

```

RELATIVE BORDER SCALE
IS IN INCHES






UNIT 0712



PROJECT NUMBER & PHASE


04190001401

LAST REVISION	DATE PLOTTED => 11-JAN-2024
09-16-22	TIME PLOTTED => 15:25

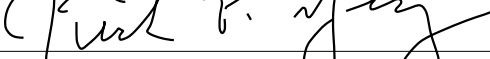
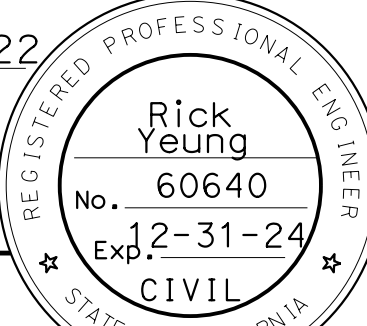
Dist	COUNTY	ROUTE	POST MILES TOTAL PROJECT	SHEET No.	TOTAL SHEETS
04	SCI	82	18.2/26.4	239	466
 REGISTERED CIVIL ENGINEER			12-5-22 DATE		
January 20, 2023 PLANS APPROVAL DATE					
THE STATE OF CALIFORNIA OR ITS OFFICERS OR AGENTS SHALL NOT BE RESPONSIBLE FOR THE ACCURACY OR COMPLETENESS OF SCANNED COPIES OF THIS PLAN SHEET.					

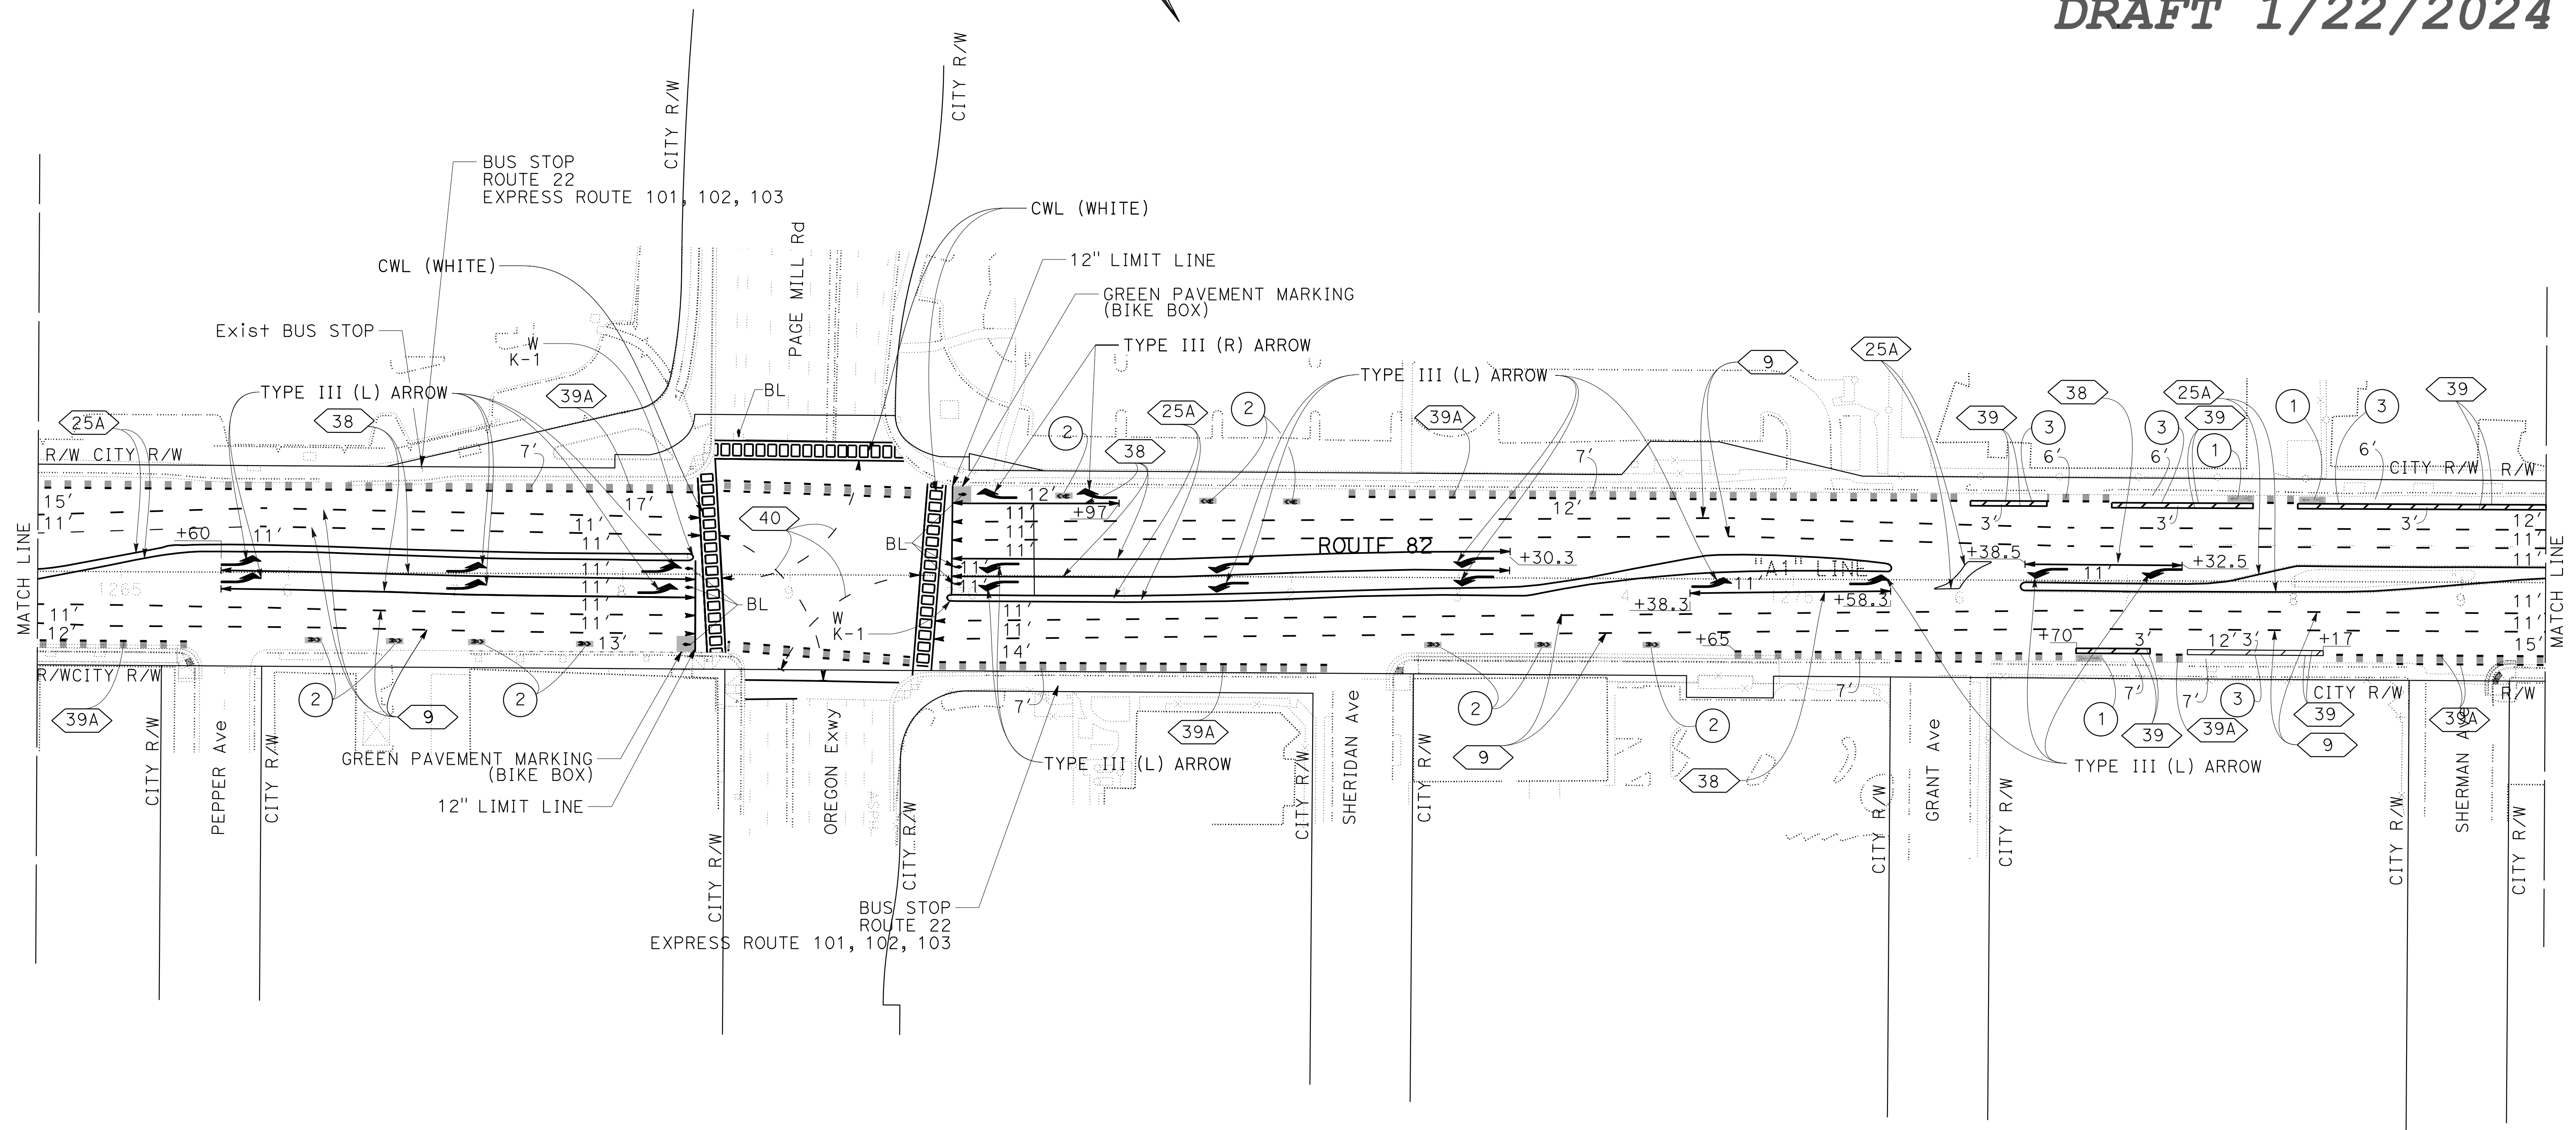

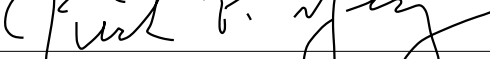
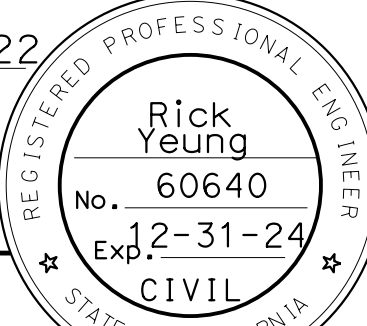
Dist	COUNTY	ROUTE	POST MILES TOTAL PROJECT	SHEET No.	TOTAL SHEETS
04	SCI	82	18.2/26.4	241	466
 REGISTERED CIVIL ENGINEER			12-5-22 DATE		
January 20, 2023 PLANS APPROVAL DATE					
THE STATE OF CALIFORNIA OR ITS OFFICERS OR AGENTS SHALL NOT BE RESPONSIBLE FOR THE ACCURACY OR COMPLETENESS OF SCANNED COPIES OF THIS PLAN SHEET.					

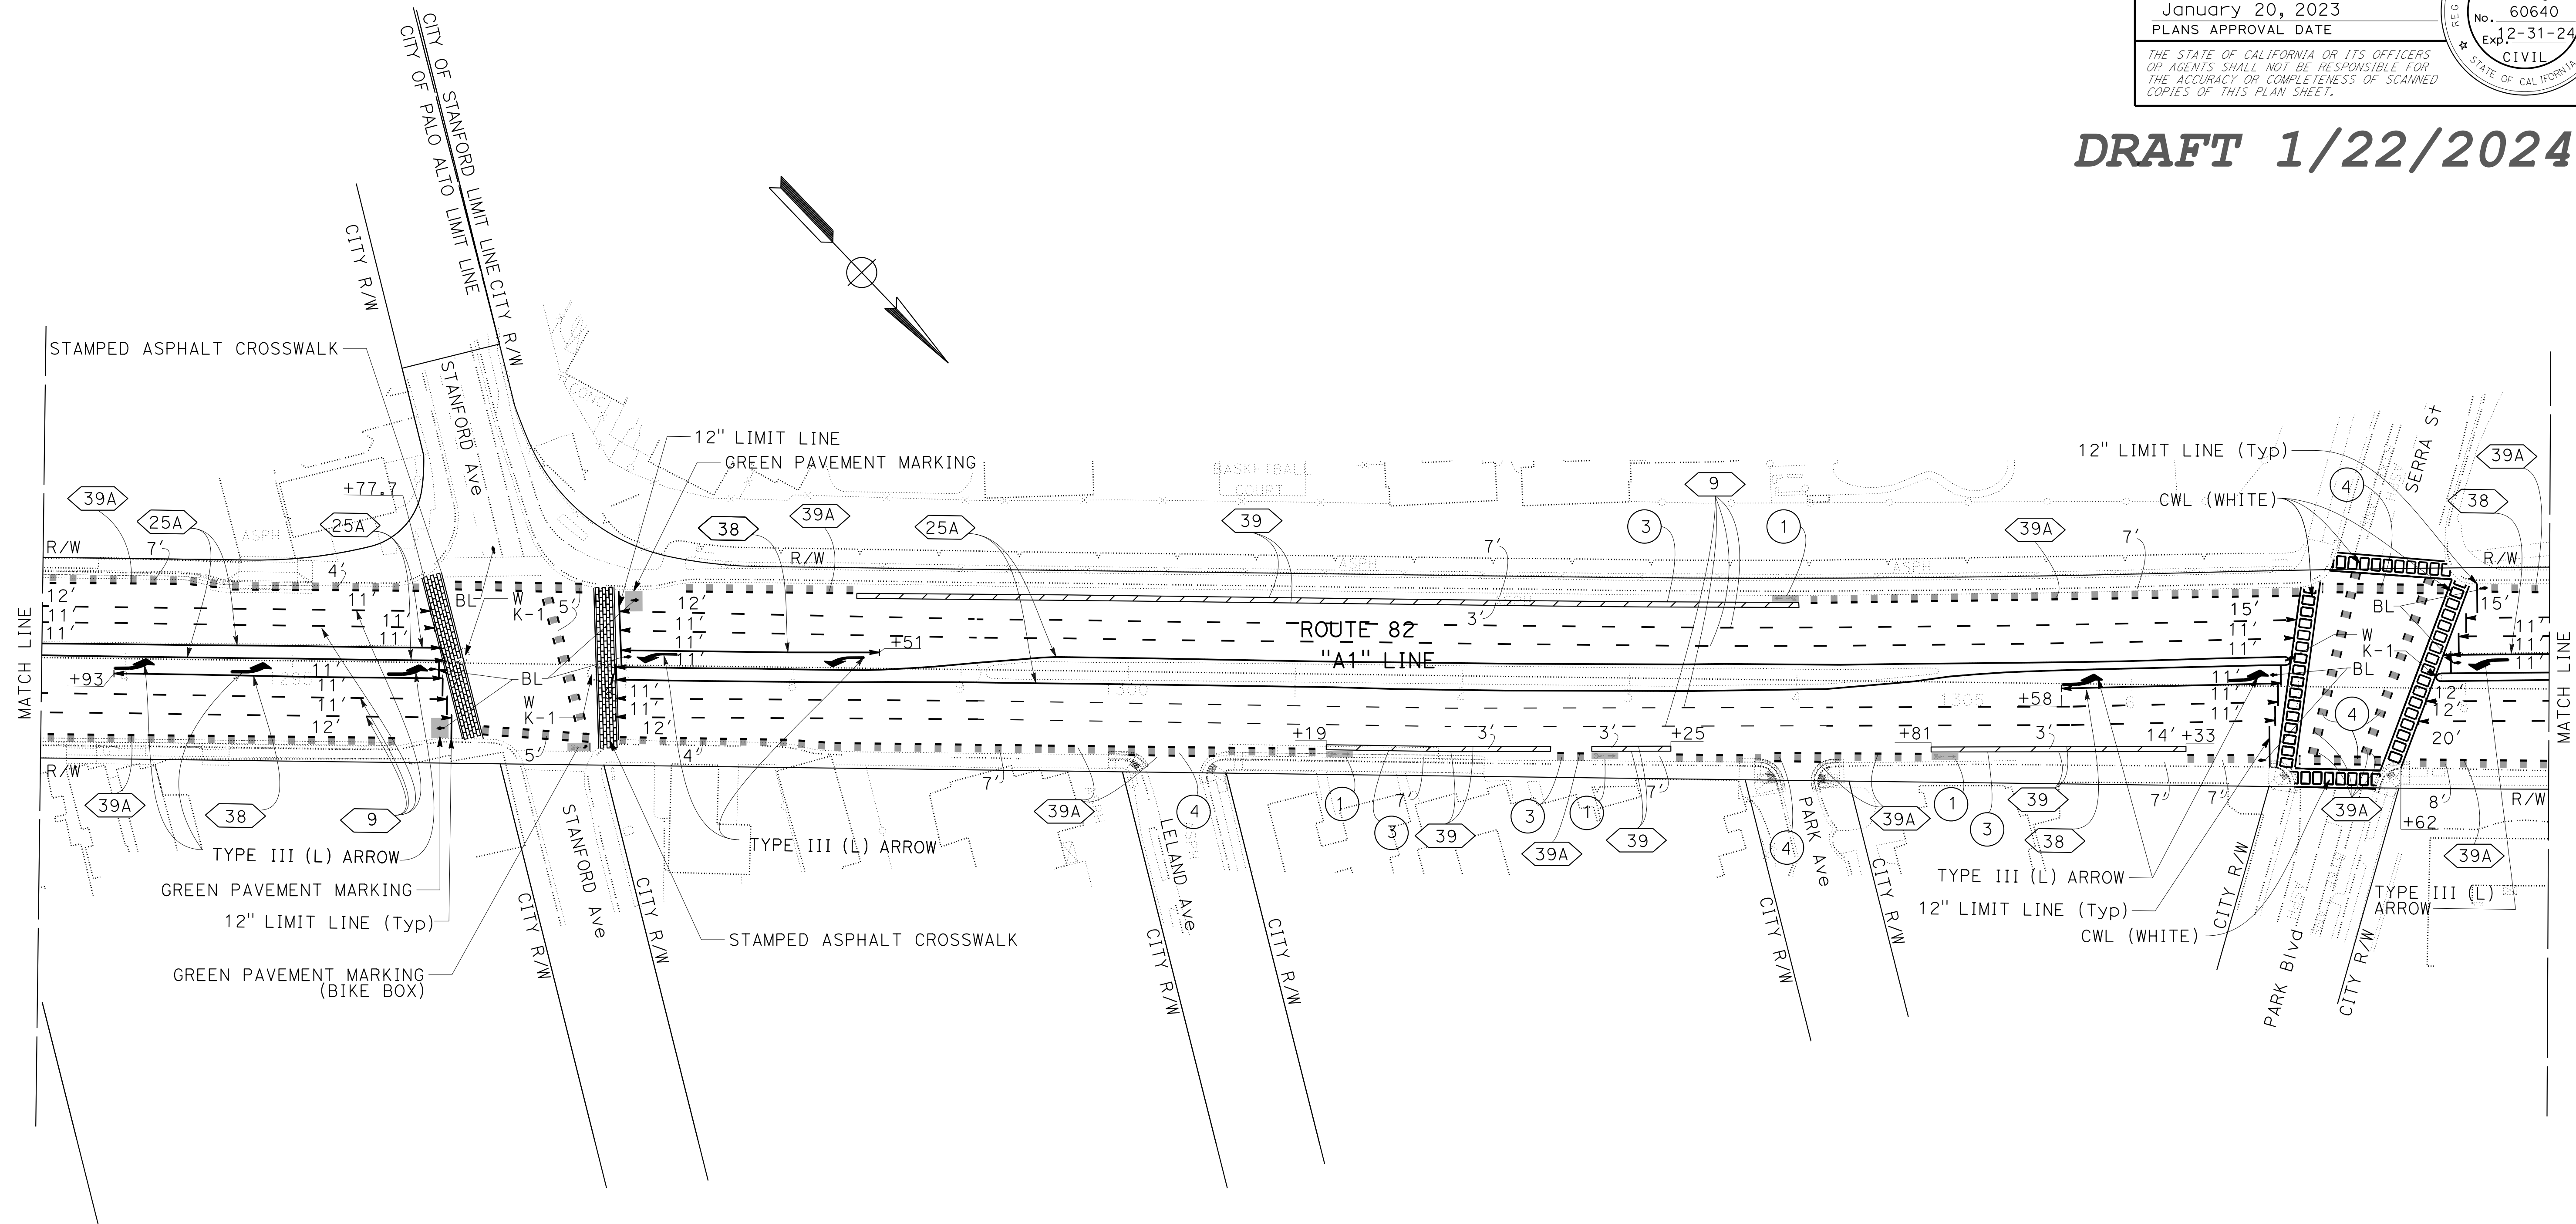

X

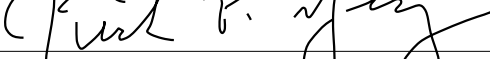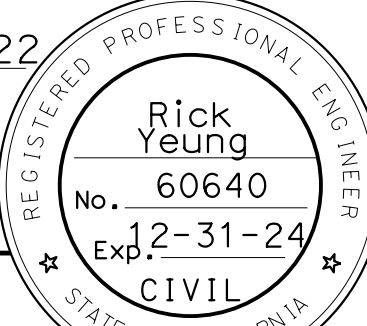Dist	COUNTY	ROUTE	POST MILES TOTAL PROJECT	SHEET No.	TOTAL SHEETS
04	SCI	82	18.2/26.4	243	466
 REGISTERED CIVIL ENGINEER			12-5-22 DATE		
January 20, 2023 PLANS APPROVAL DATE					
THE STATE OF CALIFORNIA OR ITS OFFICERS OR AGENTS SHALL NOT BE RESPONSIBLE FOR THE ACCURACY OR COMPLETENESS OF SCANNED COPIES OF THIS PLAN SHEET.					

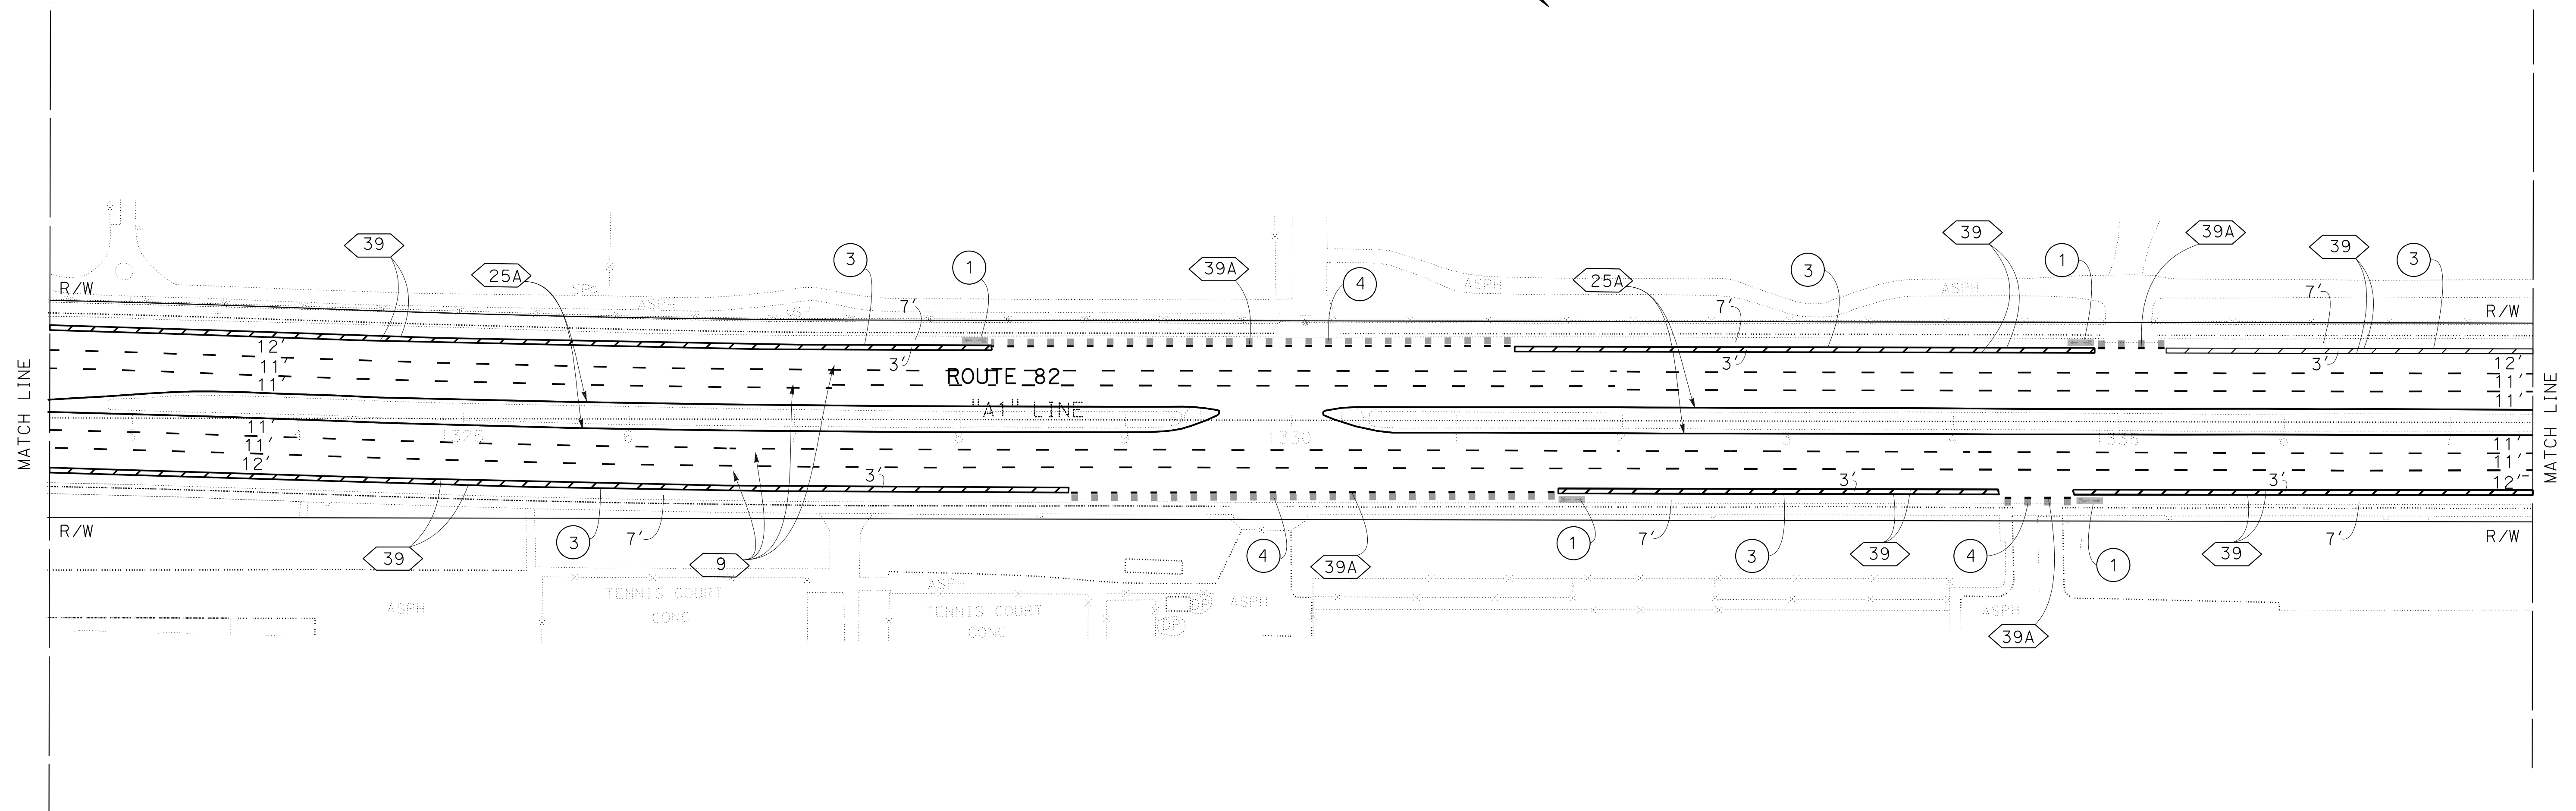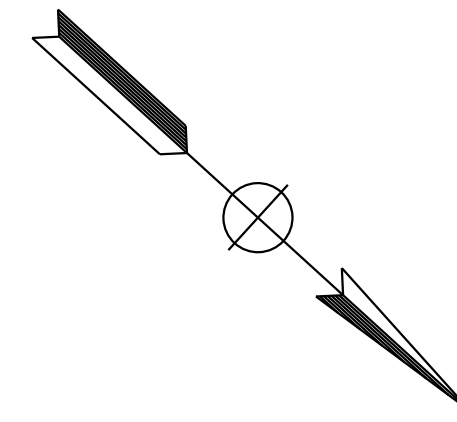DRAFT 1/22/2024



PAVEMENT DELINEATION PLAN

SCALE: 1" = 50'

APPROVED FOR PAVEMENT DELINEATION WORK ONLY

FOR NOTES, ABBREVIATIONS
AND LEGEND, SEE SHEET PD-1

PD - 26

BORDER LAST REVISED 7/2/2010

```

USERNAME => s135226
DGN FILE => 0419000140na026.dgn

```

RELATIVE BORDER SCALE
IS IN INCHES






UNIT 0712

PROJECT NUMBER & PHASE

04190001401

DATE PLOTTED => 11-JAN-2024	LAST REVISION
TIME PLOTTED => 15:26	09-19-22

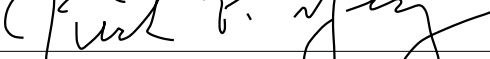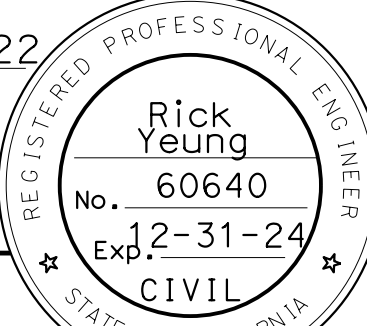Dist	COUNTY	ROUTE	POST MILES TOTAL PROJECT	SHEET No.	TOTAL SHEETS
04	SCI	82	18.2/26.4	244	466
 REGISTERED CIVIL ENGINEER			12-5-22 DATE		
January 20, 2023 PLANS APPROVAL DATE					
THE STATE OF CALIFORNIA OR ITS OFFICERS OR AGENTS SHALL NOT BE RESPONSIBLE FOR THE ACCURACY OR COMPLETENESS OF SCANNED COPIES OF THIS PLAN SHEET.					

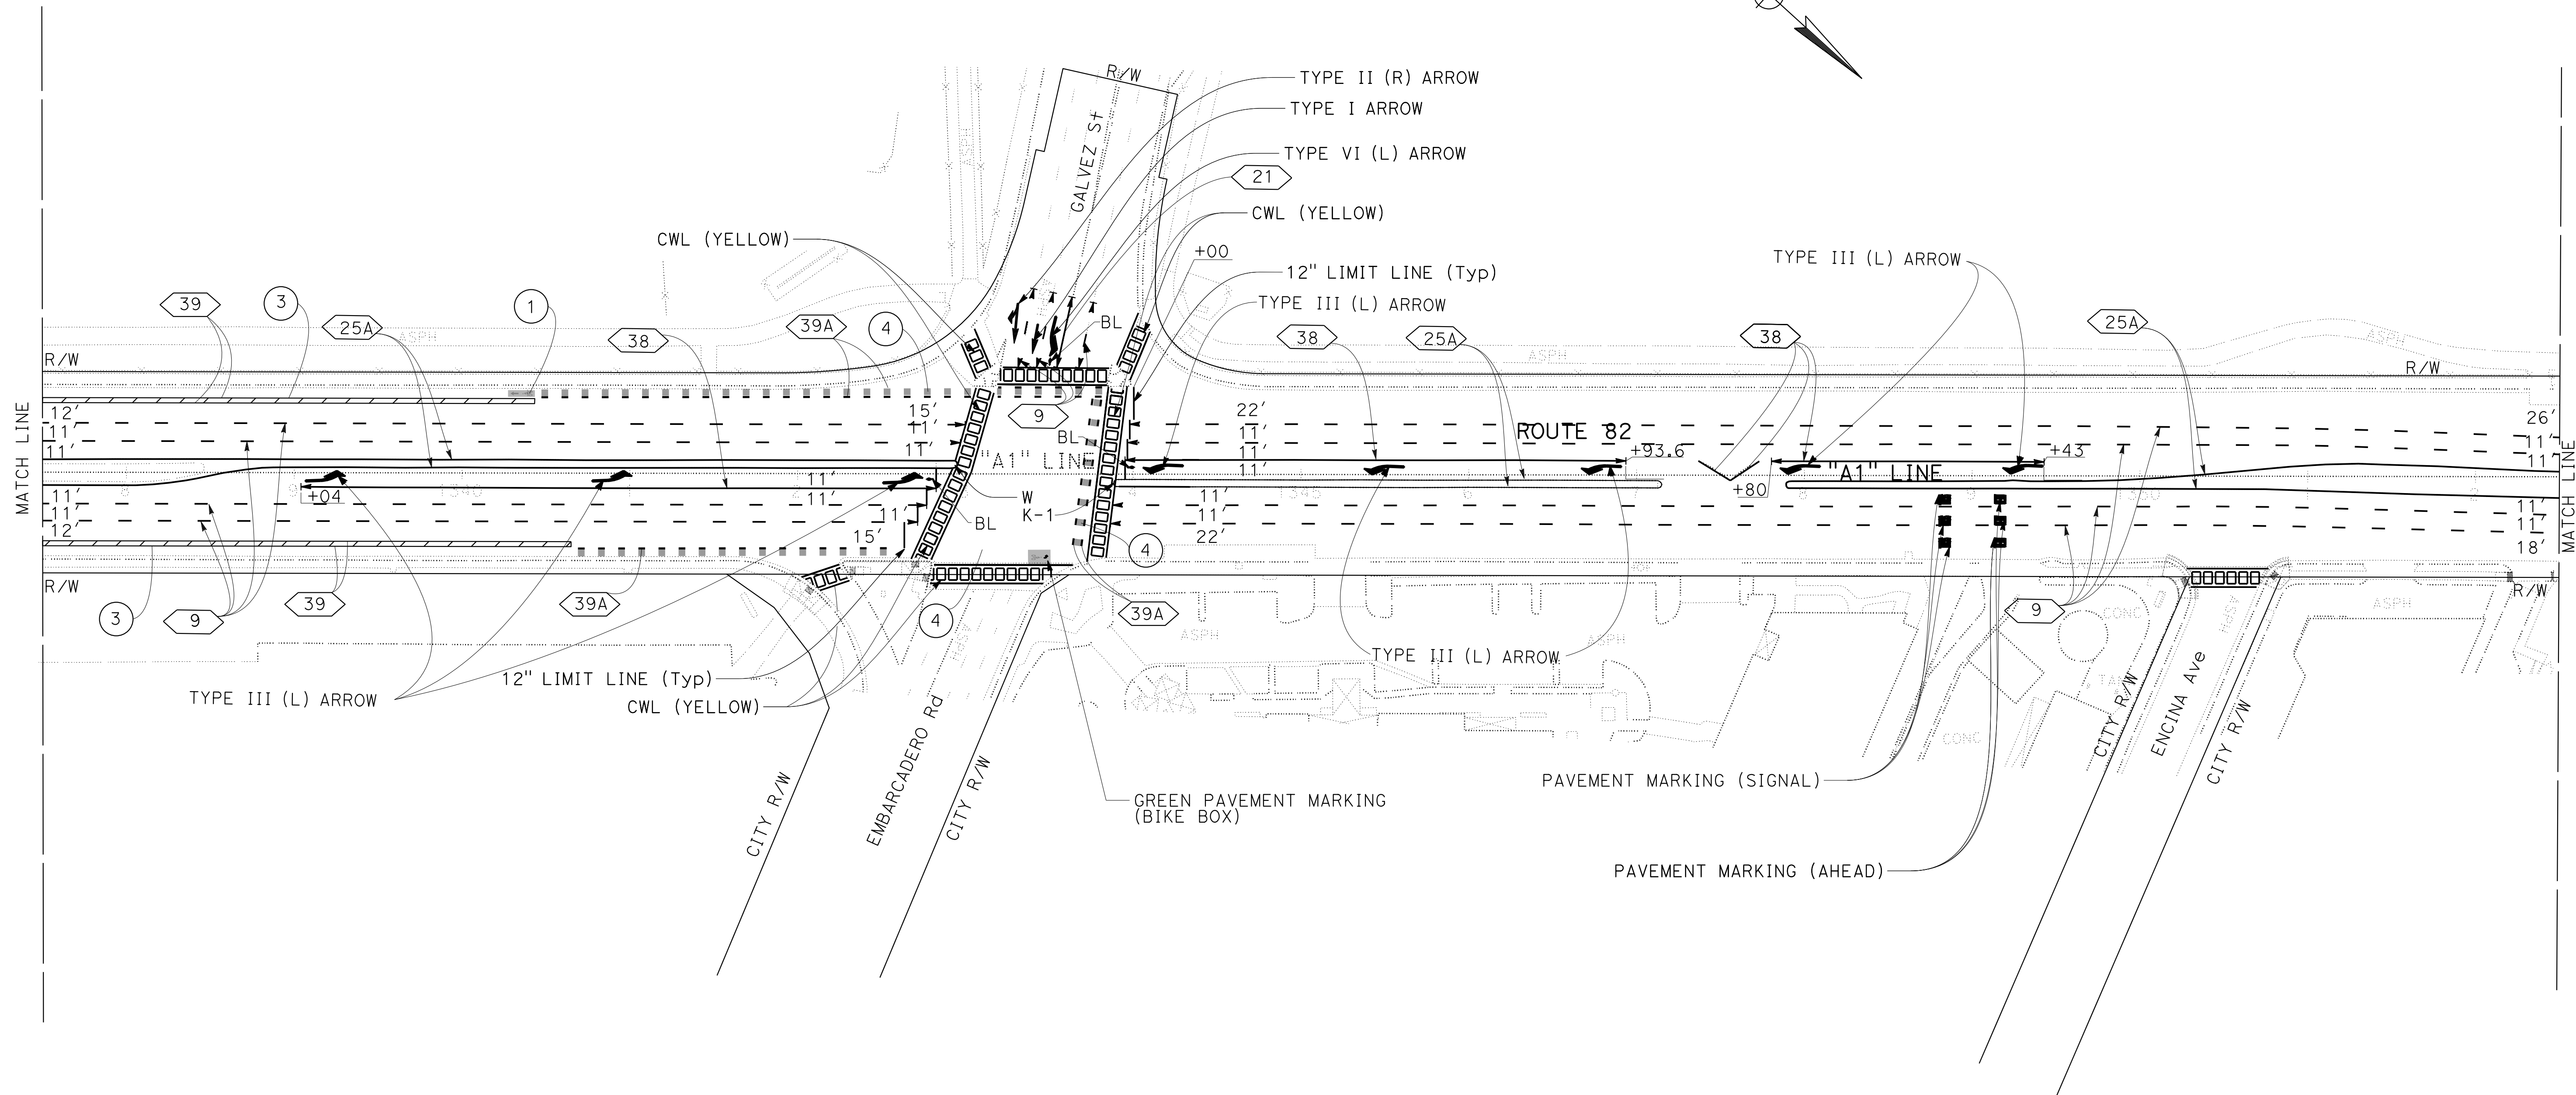

SCALE: 1" = 50'

PD - 27

FOR NOTES, ABBREVIATIONS
AND LEGEND, SEE SHEET PD-1

APPROVED FOR PAVEMENT DELINEATION WORK ONLY

```

USERNAME => s135226
DGN FILE => 0419000140na027.dgn

```

RELATIVE BORDER SCALE
IS IN INCHES



UNIT 0712

PROJECT NUMBER & PHASE

04190001401

DATE PLOTTED => 22-JAN-2024
TIME PLOTTED => 11:35

NOTE:
FOR ACCURATE RIGHT OF WAY DATA, CONTACT
RIGHT OF WAY ENGINEERING AT THE DISTRICT OFFICE.

Dist	COUNTY	ROUTE	POST MILES TOTAL PROJECT	SHEET No.	TOTAL SHEETS
04	SCI	82	18.2/26.4	247	466

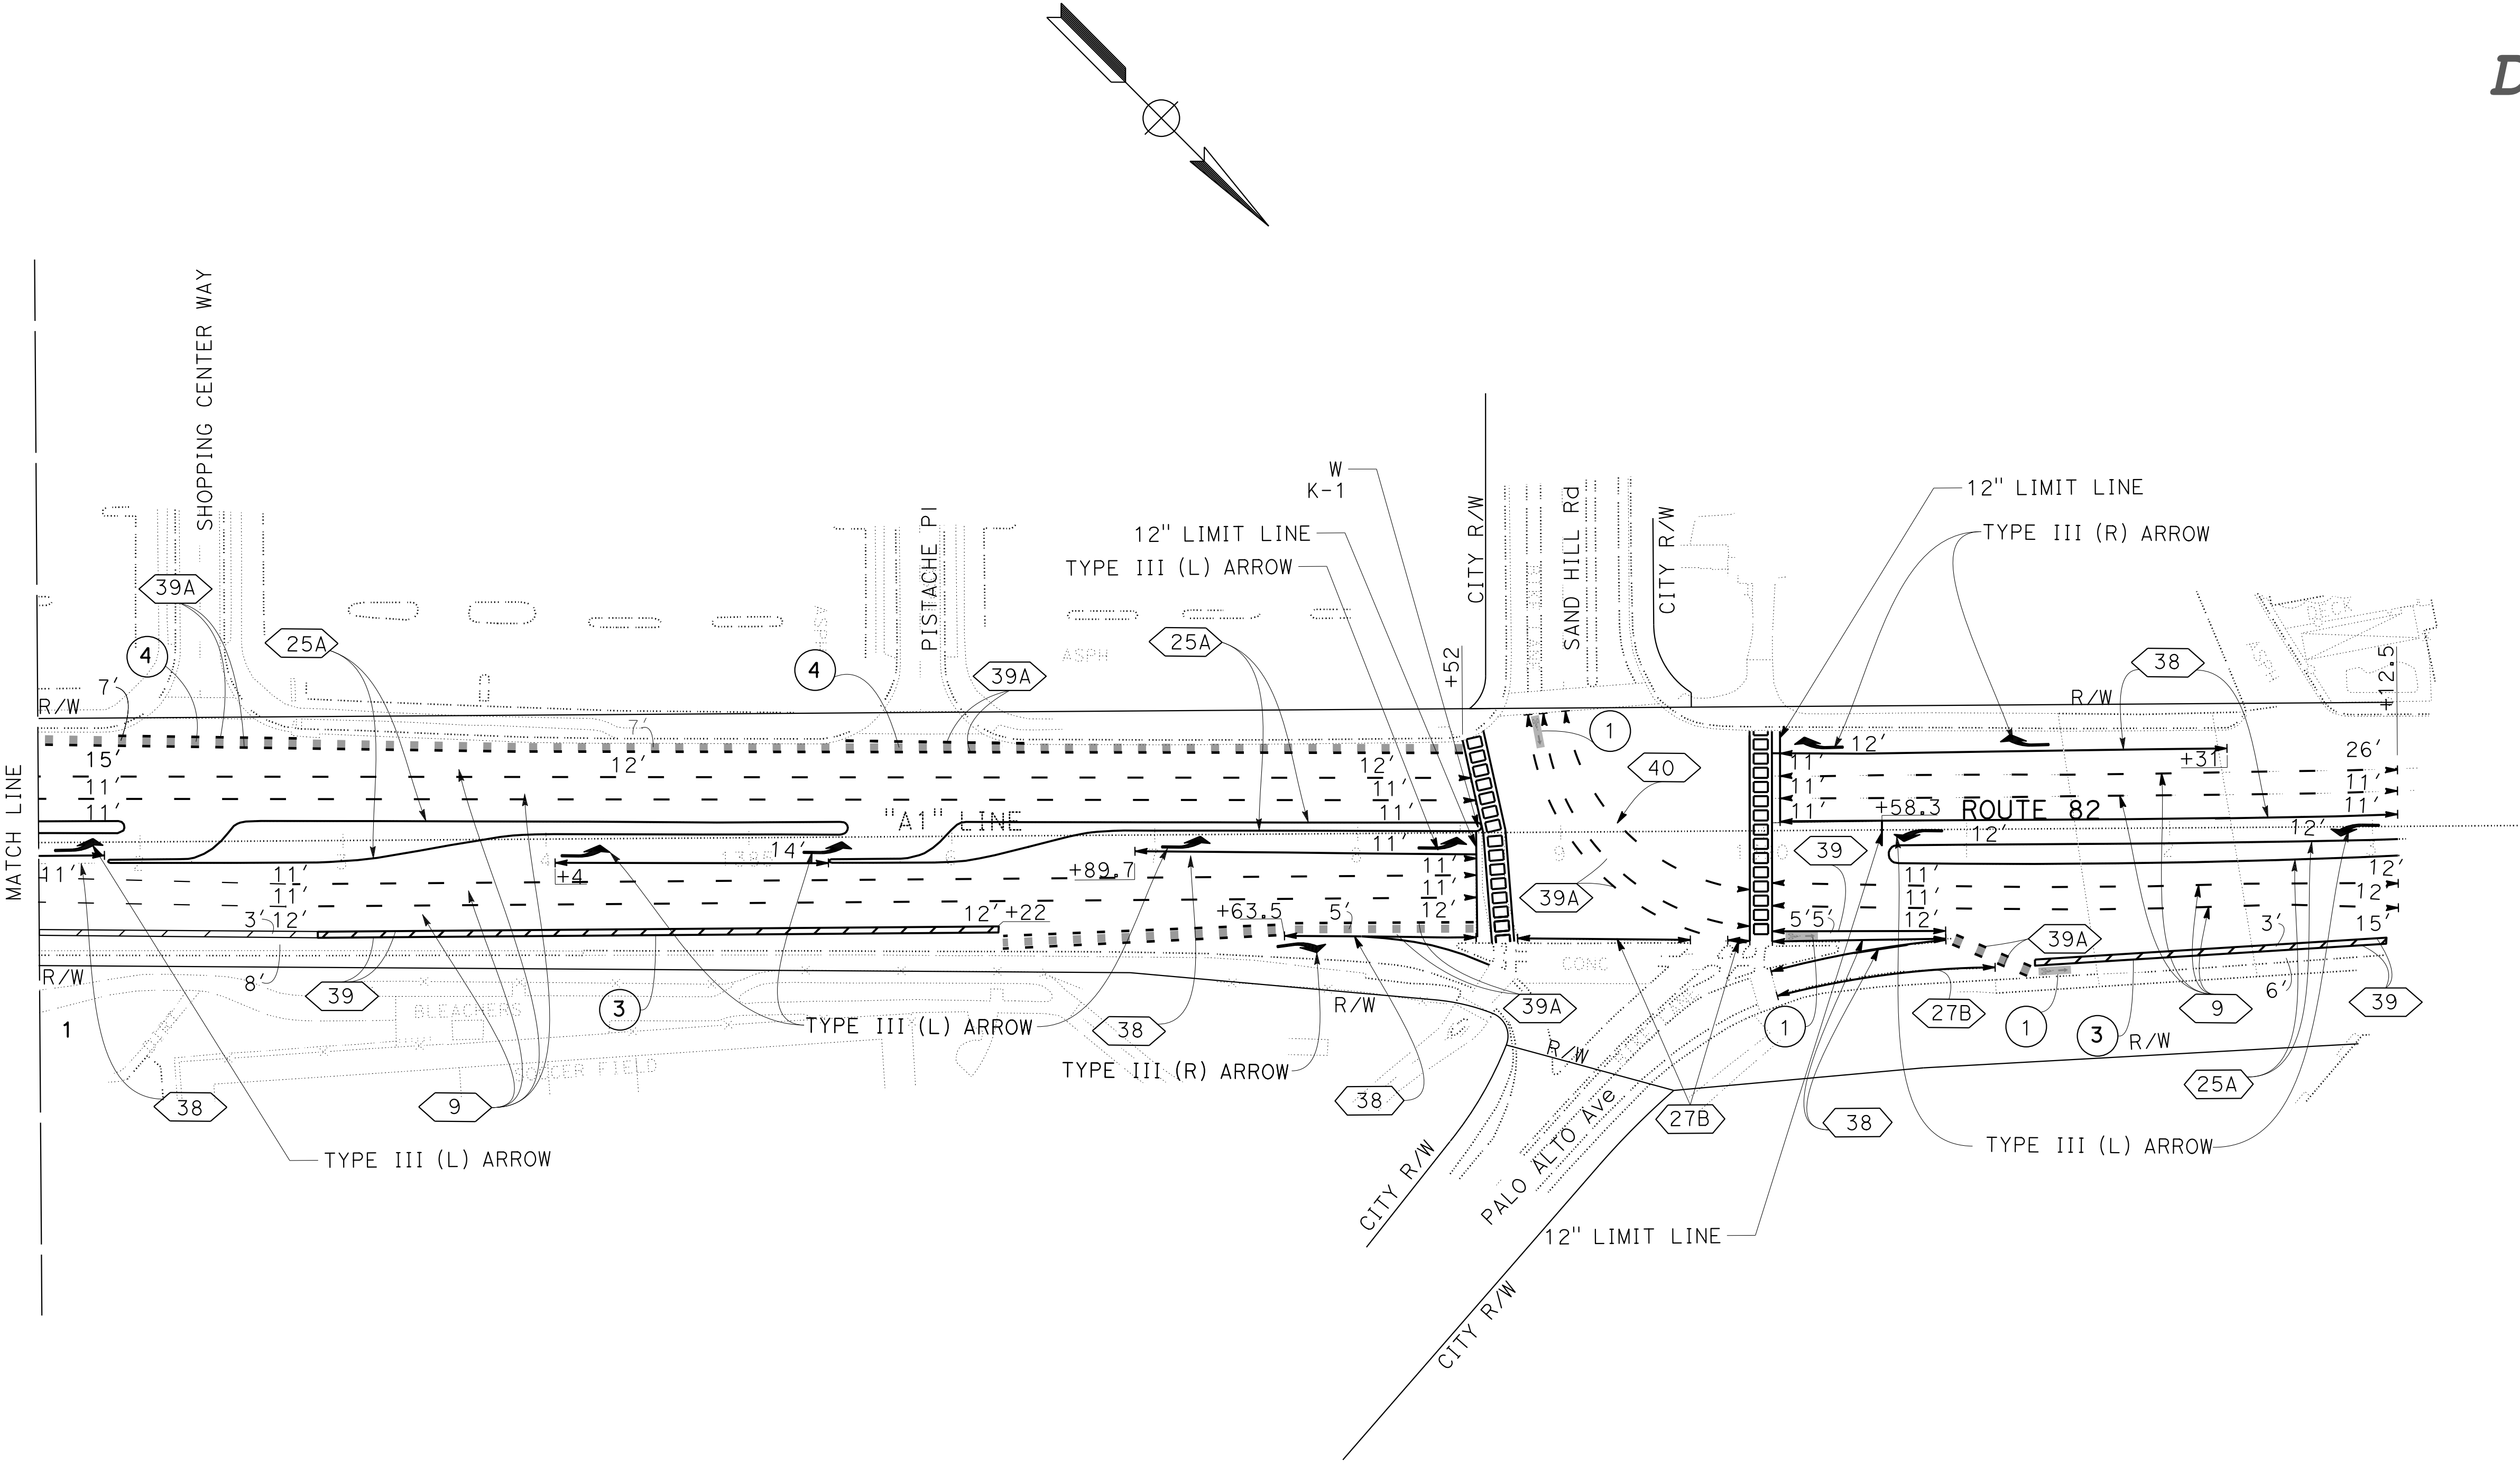
REGISTERED CIVIL ENGINEER DATE

PLANS APPROVAL DATE

THE STATE OF CALIFORNIA OR ITS OFFICERS
OR AGENTS SHALL NOT BE RESPONSIBLE FOR
THE ACCURACY OR COMPLETENESS OF SCANNED
COPIES OF THIS PLAN SHEET.

REGISTERED PROFESSIONAL ENGINEER
No. Exp. CIVIL
STATE OF CALIFORNIA

DRAFT 1/22/2024



PAVEMENT DELINEATION PLAN
SCALE: 1" = 50'

APPROVED FOR PAVEMENT DELINEATION WORK ONLY

FOR NOTES, ABBREVIATIONS
AND LEGEND, SEE SHEET PD-1

PD-30

