




Palo Alto Transit Center Quarry Road Connection

Proposed Conceptual Design *Intersection of El Camino Real and Quarry Road*

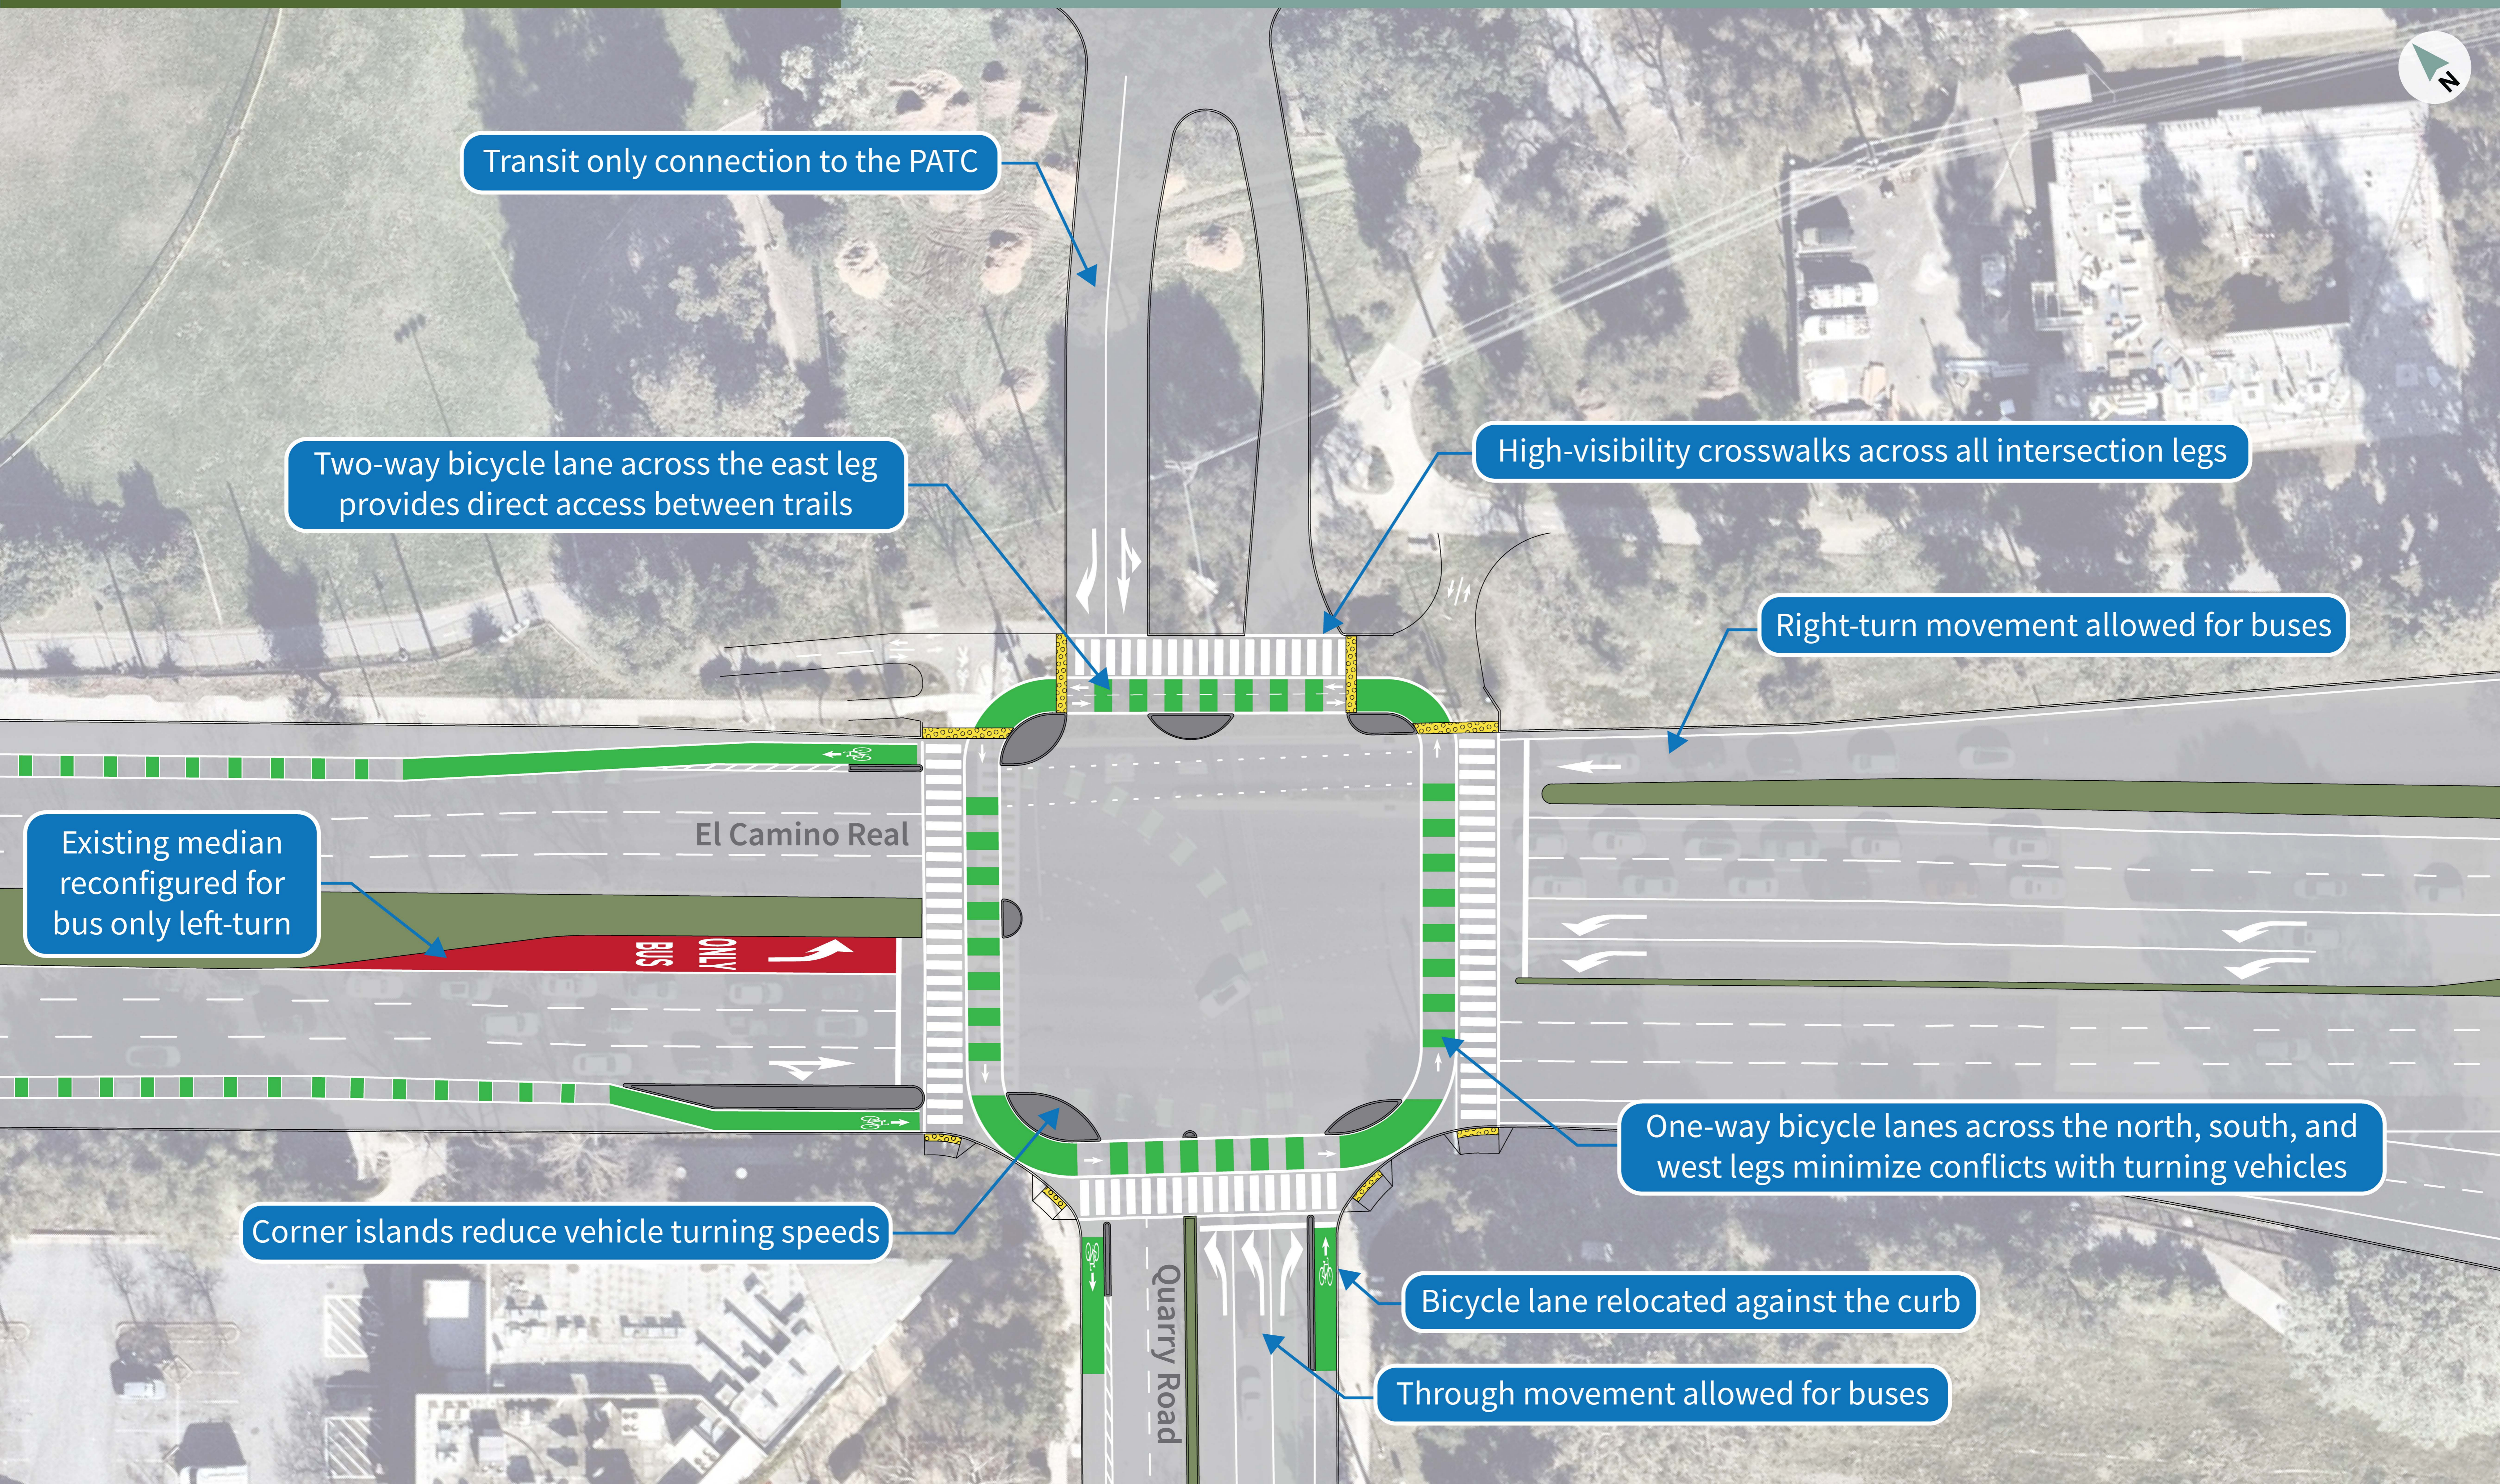

Transit only connection to the PATC

Two-way bicycle lane across the east leg provides direct access between trails

High-visibility crosswalks across all intersection legs

Right-turn movement allowed for buses

Existing median reconfigured for bus only left-turn

El Camino Real

One-way bicycle lanes across the north, south, and west legs minimize conflicts with turning vehicles

Corner islands reduce vehicle turning speeds

Quarry Road

Bicycle lane relocated against the curb

Through movement allowed for buses