



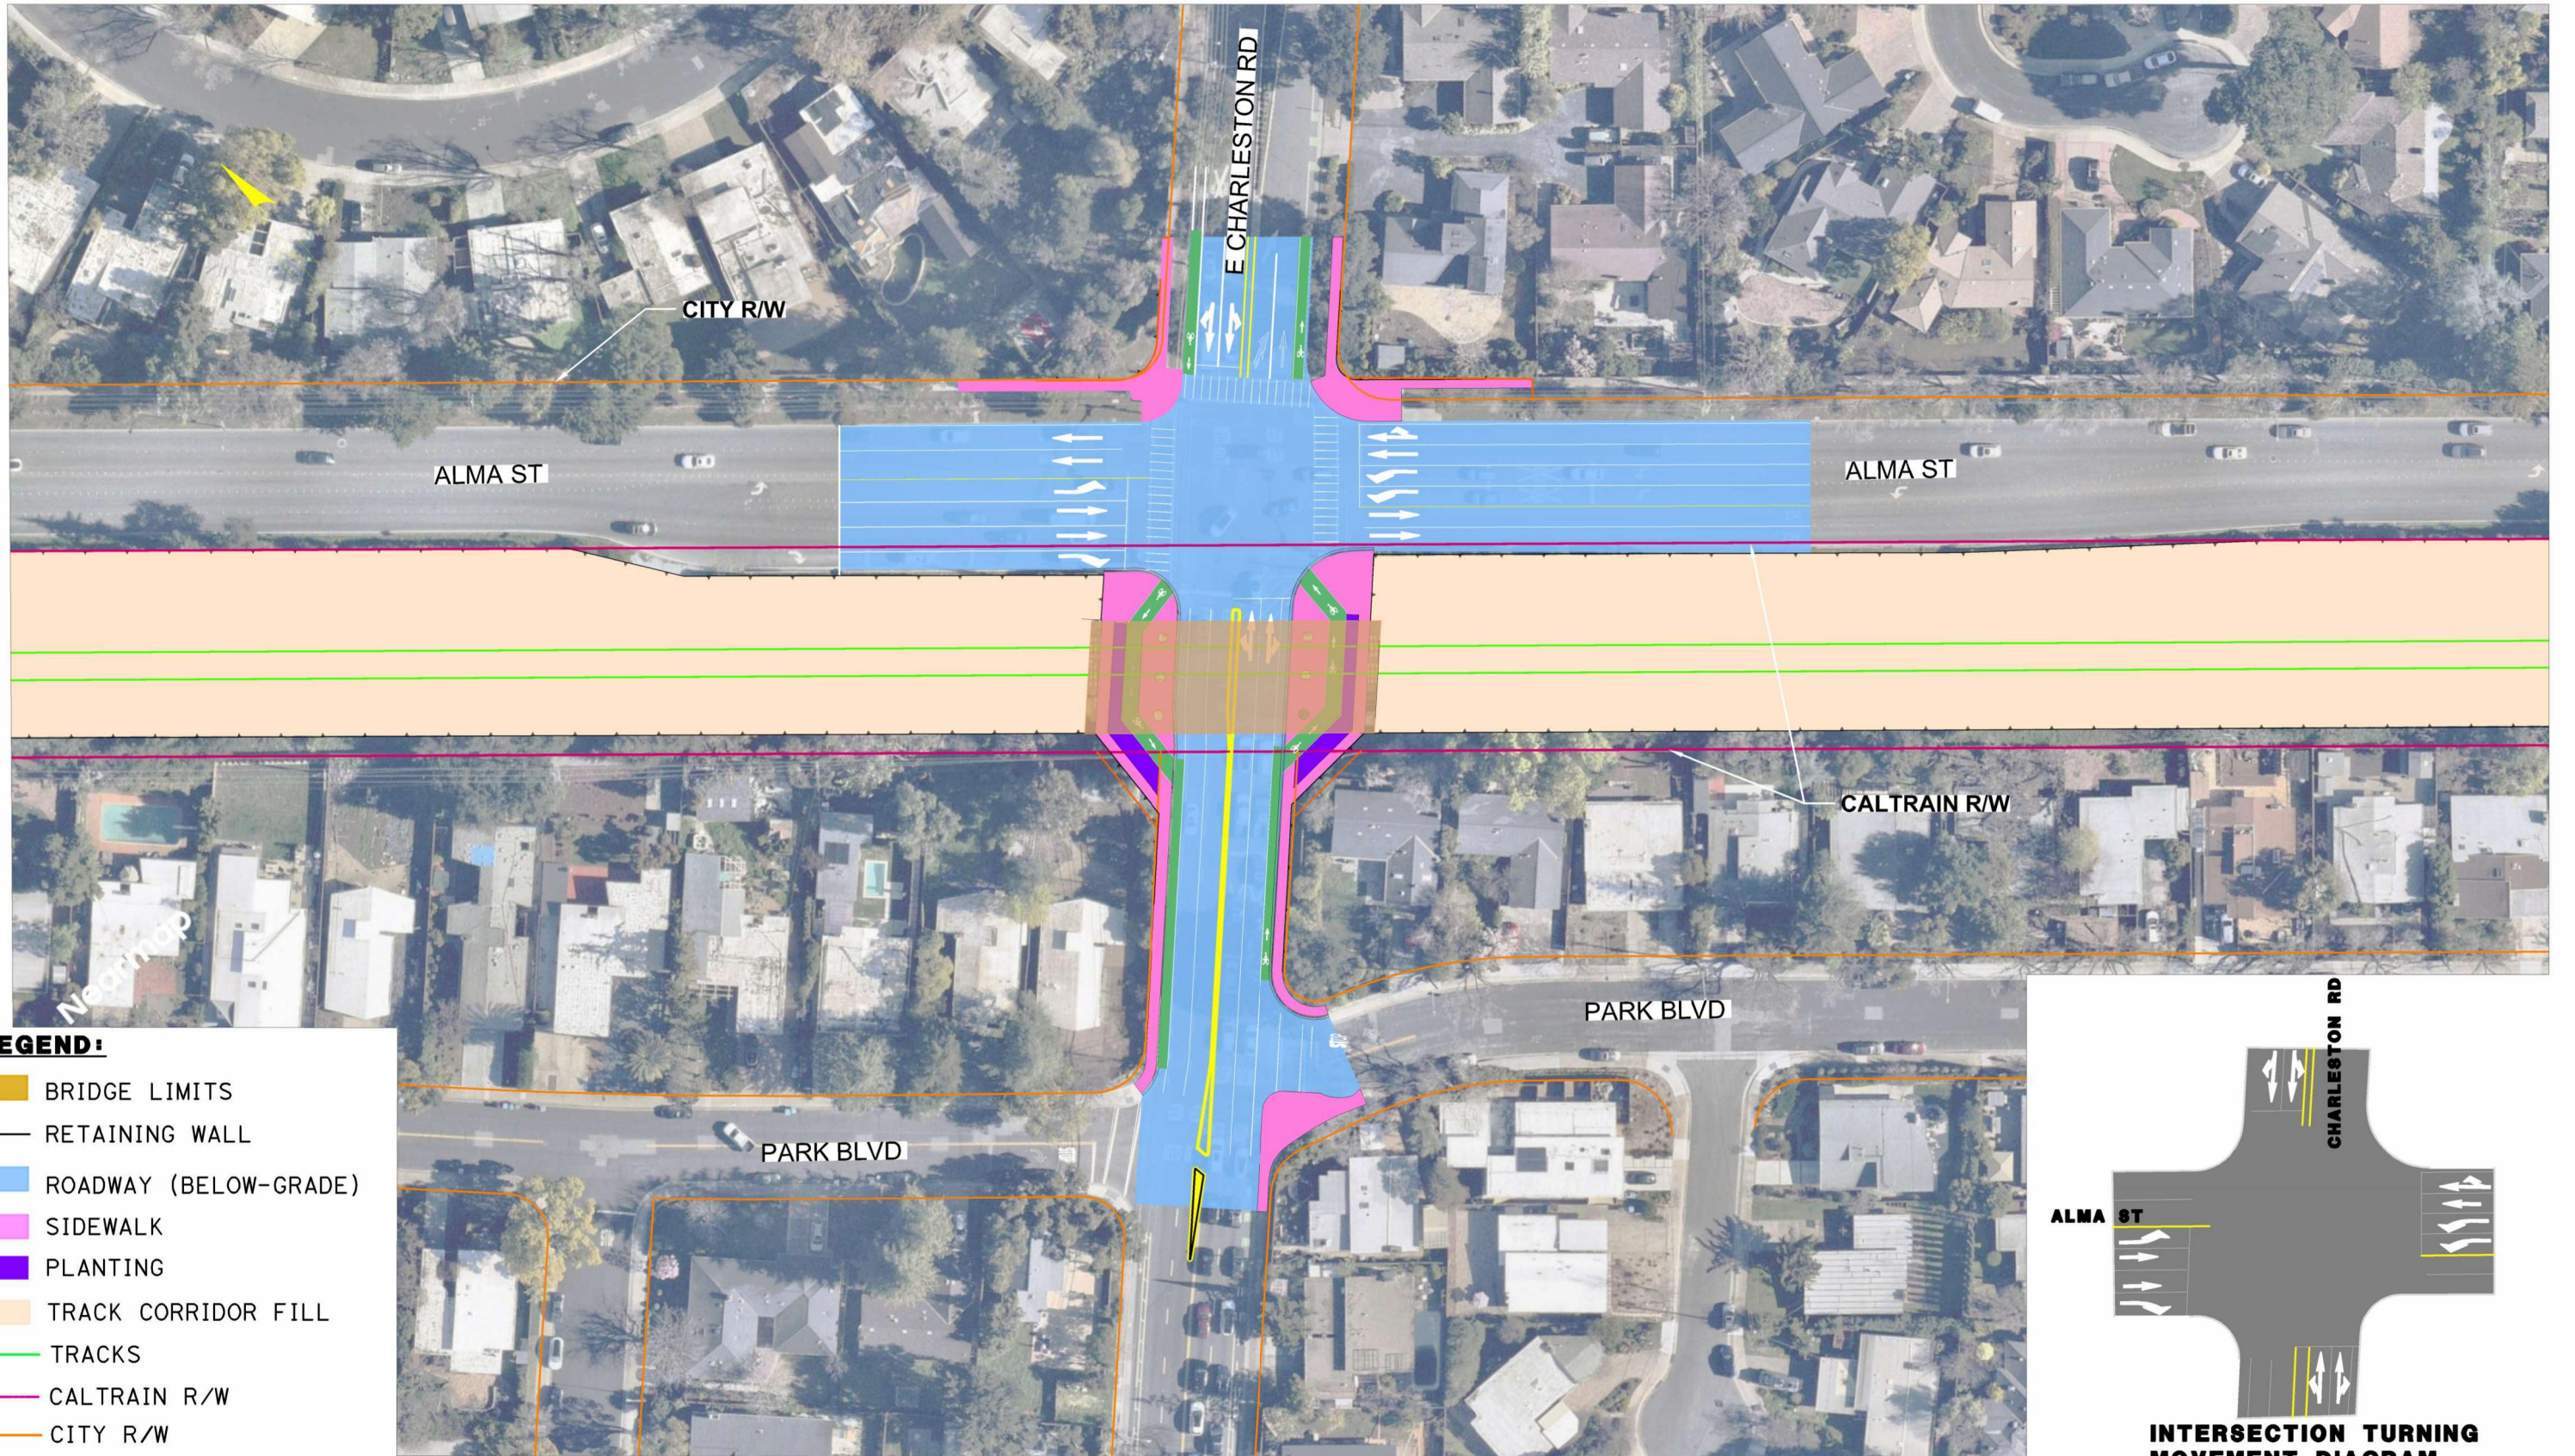

CHARLESTON ROAD, HYBRID


0 40 80 Feet

1 Meadow Drive Cross Section

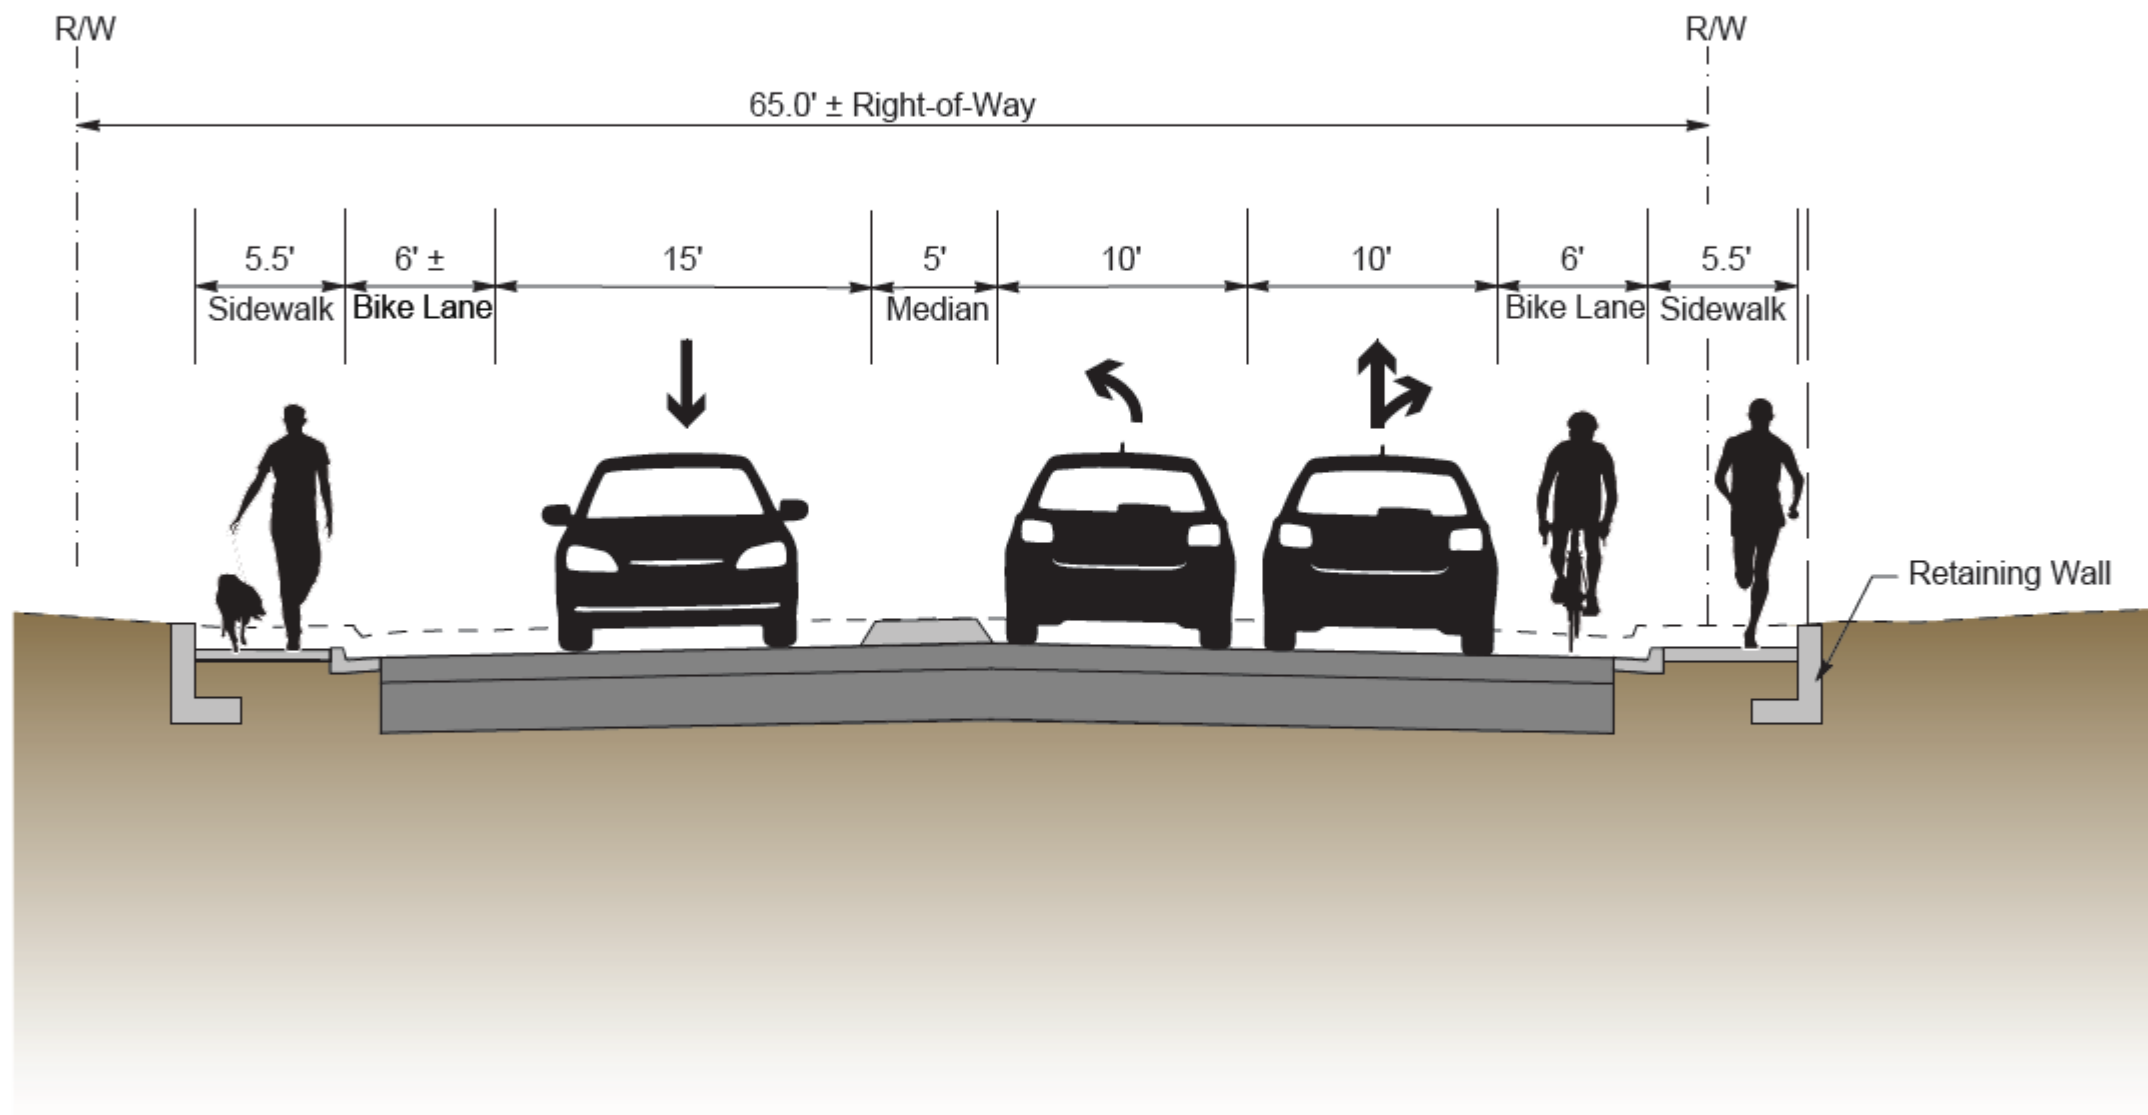


2


Alma Street Cross Section

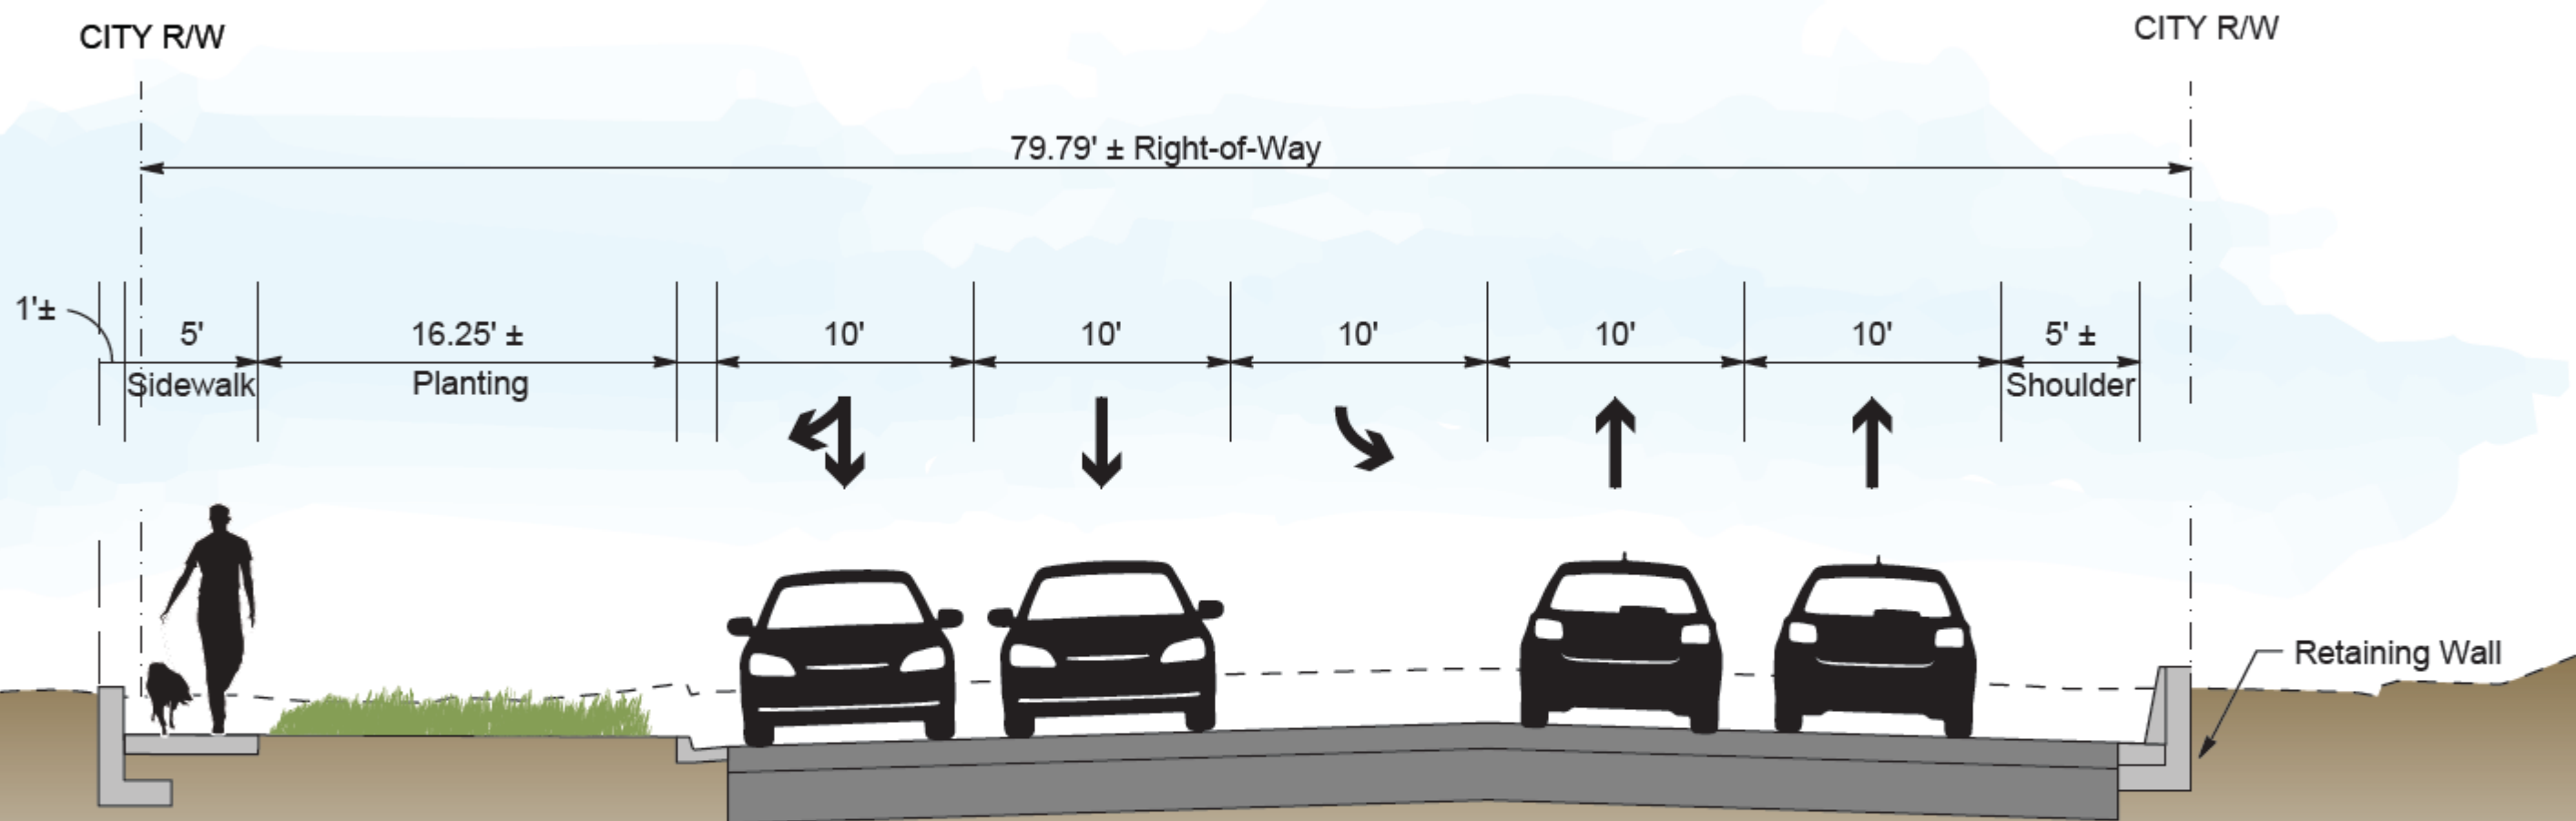

3

Meadow Drive at Railroad Bridge Cross Section


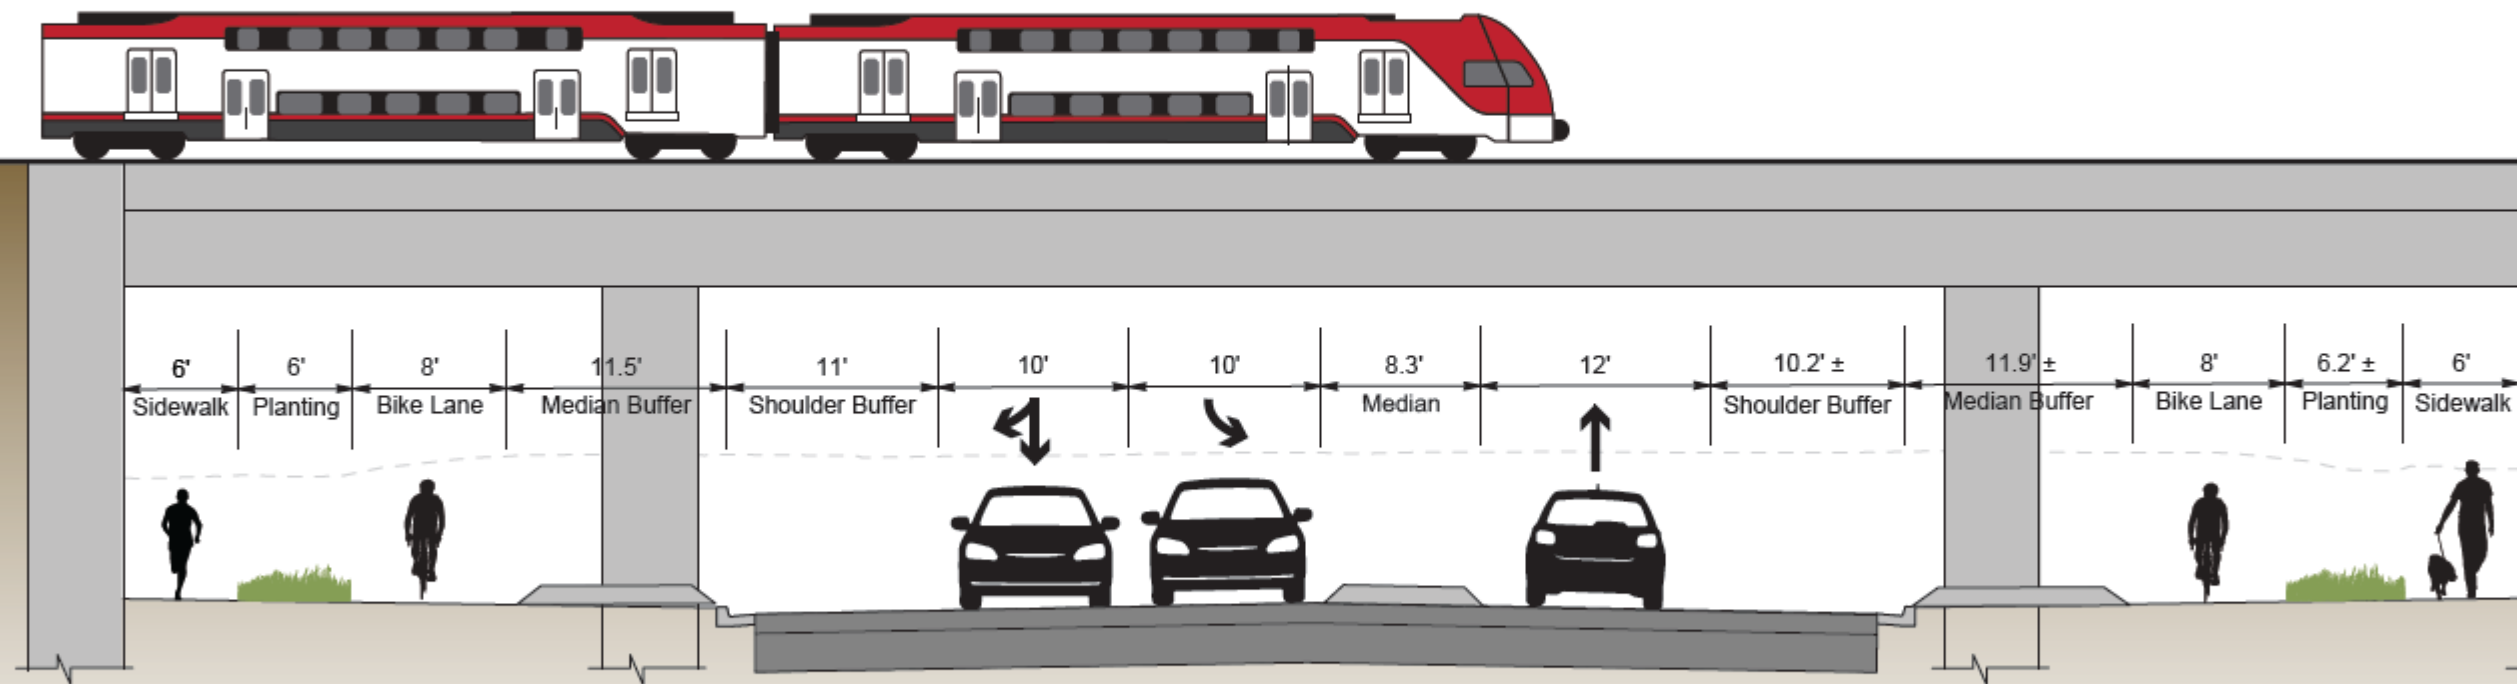


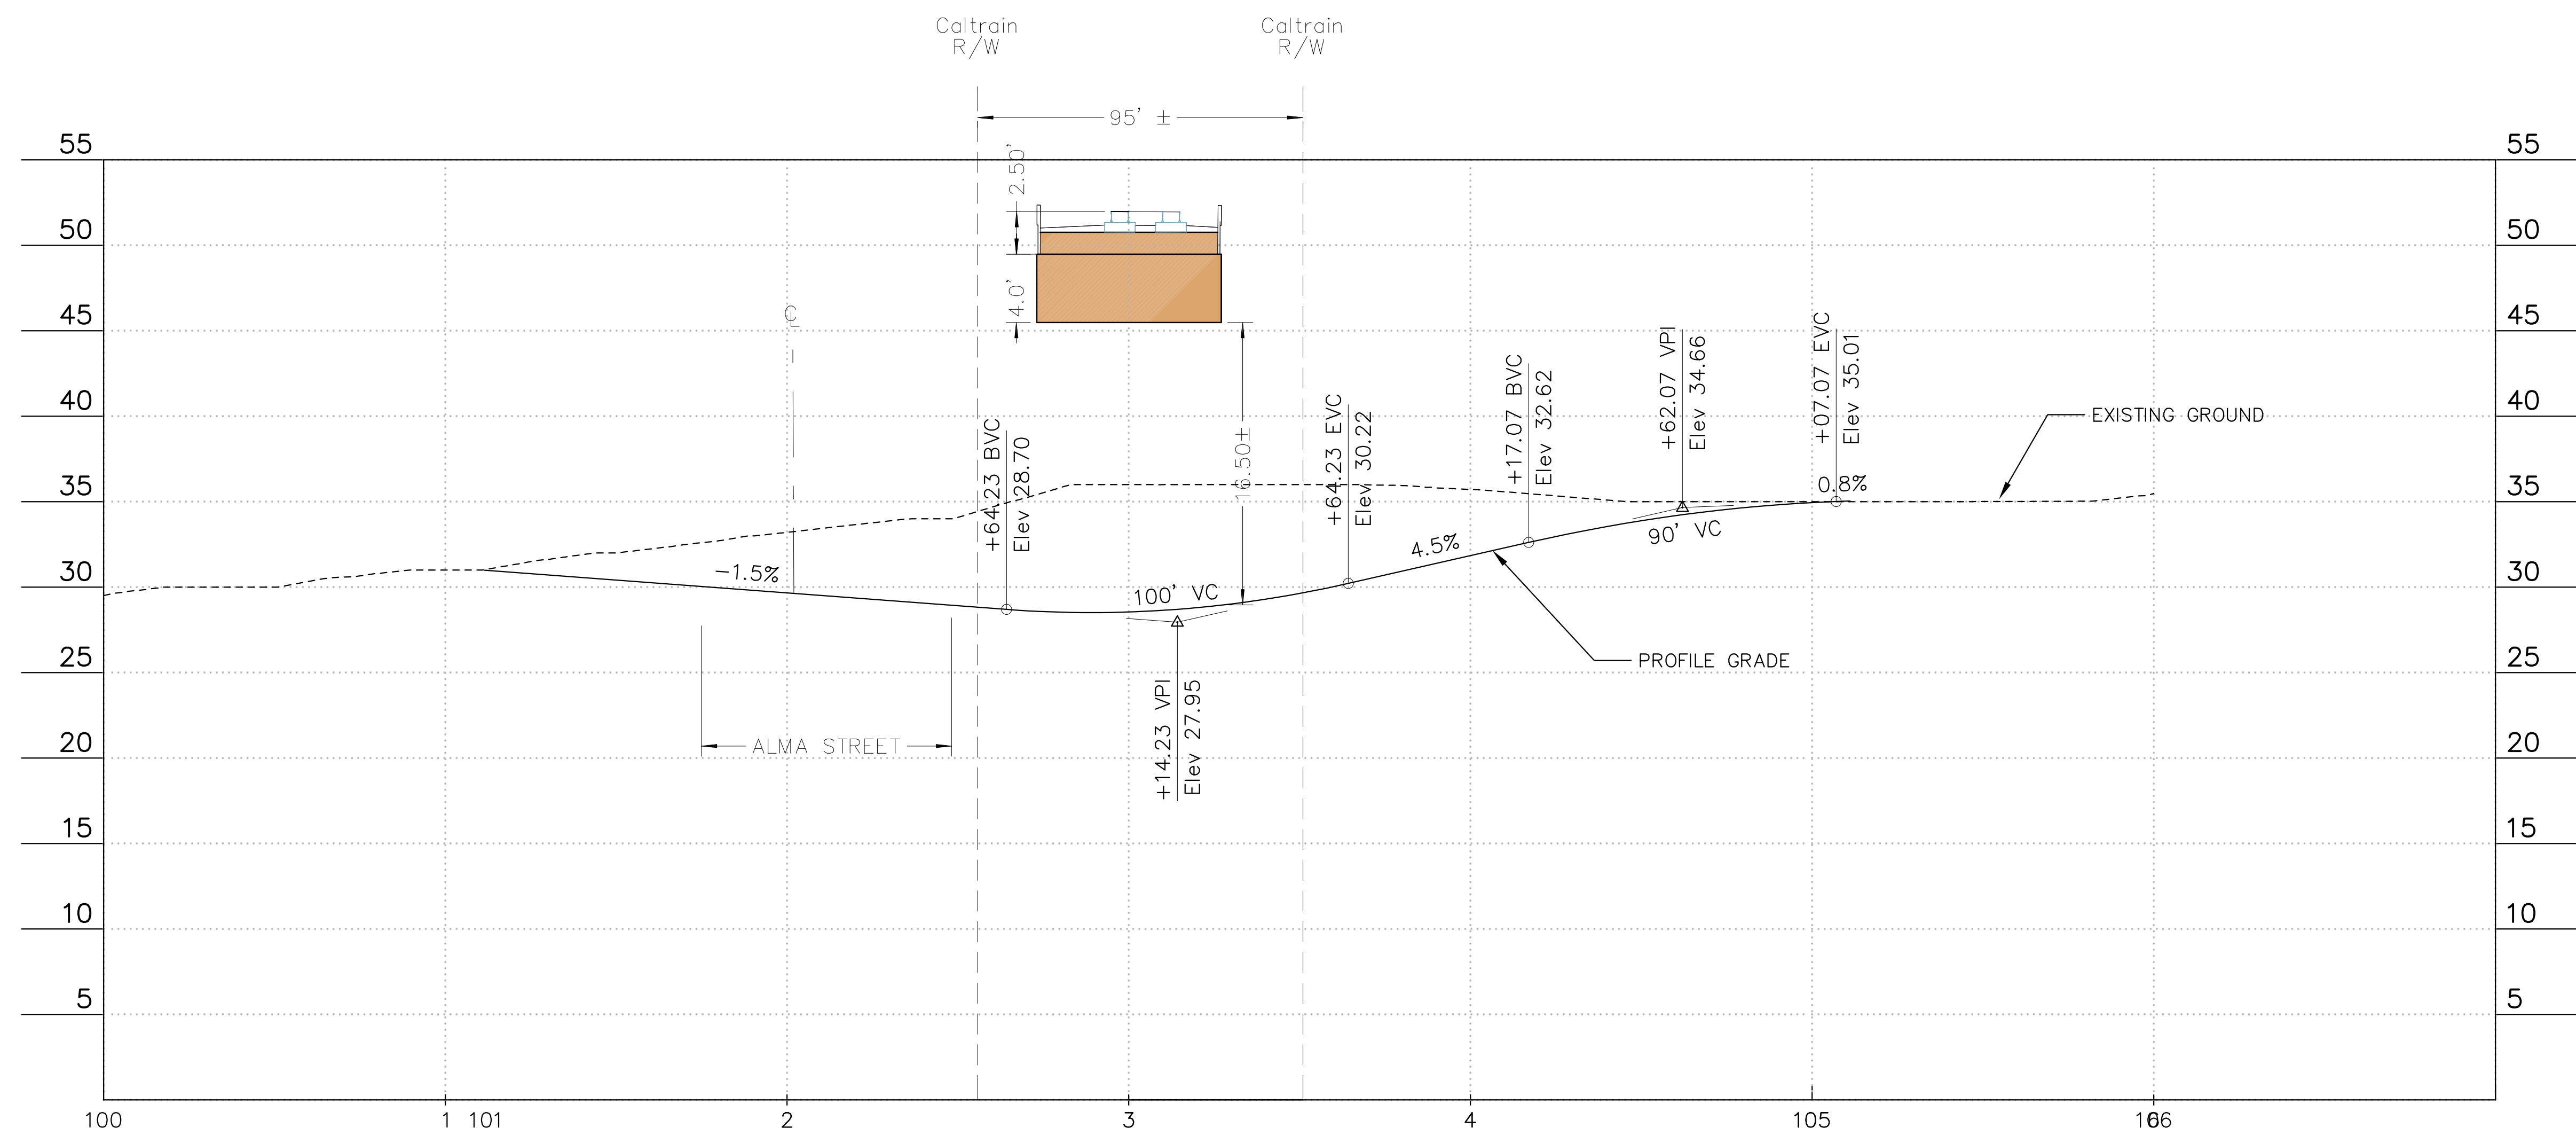

MEADOW DR PROFILE - HYBRID

SCALE 1"=30'



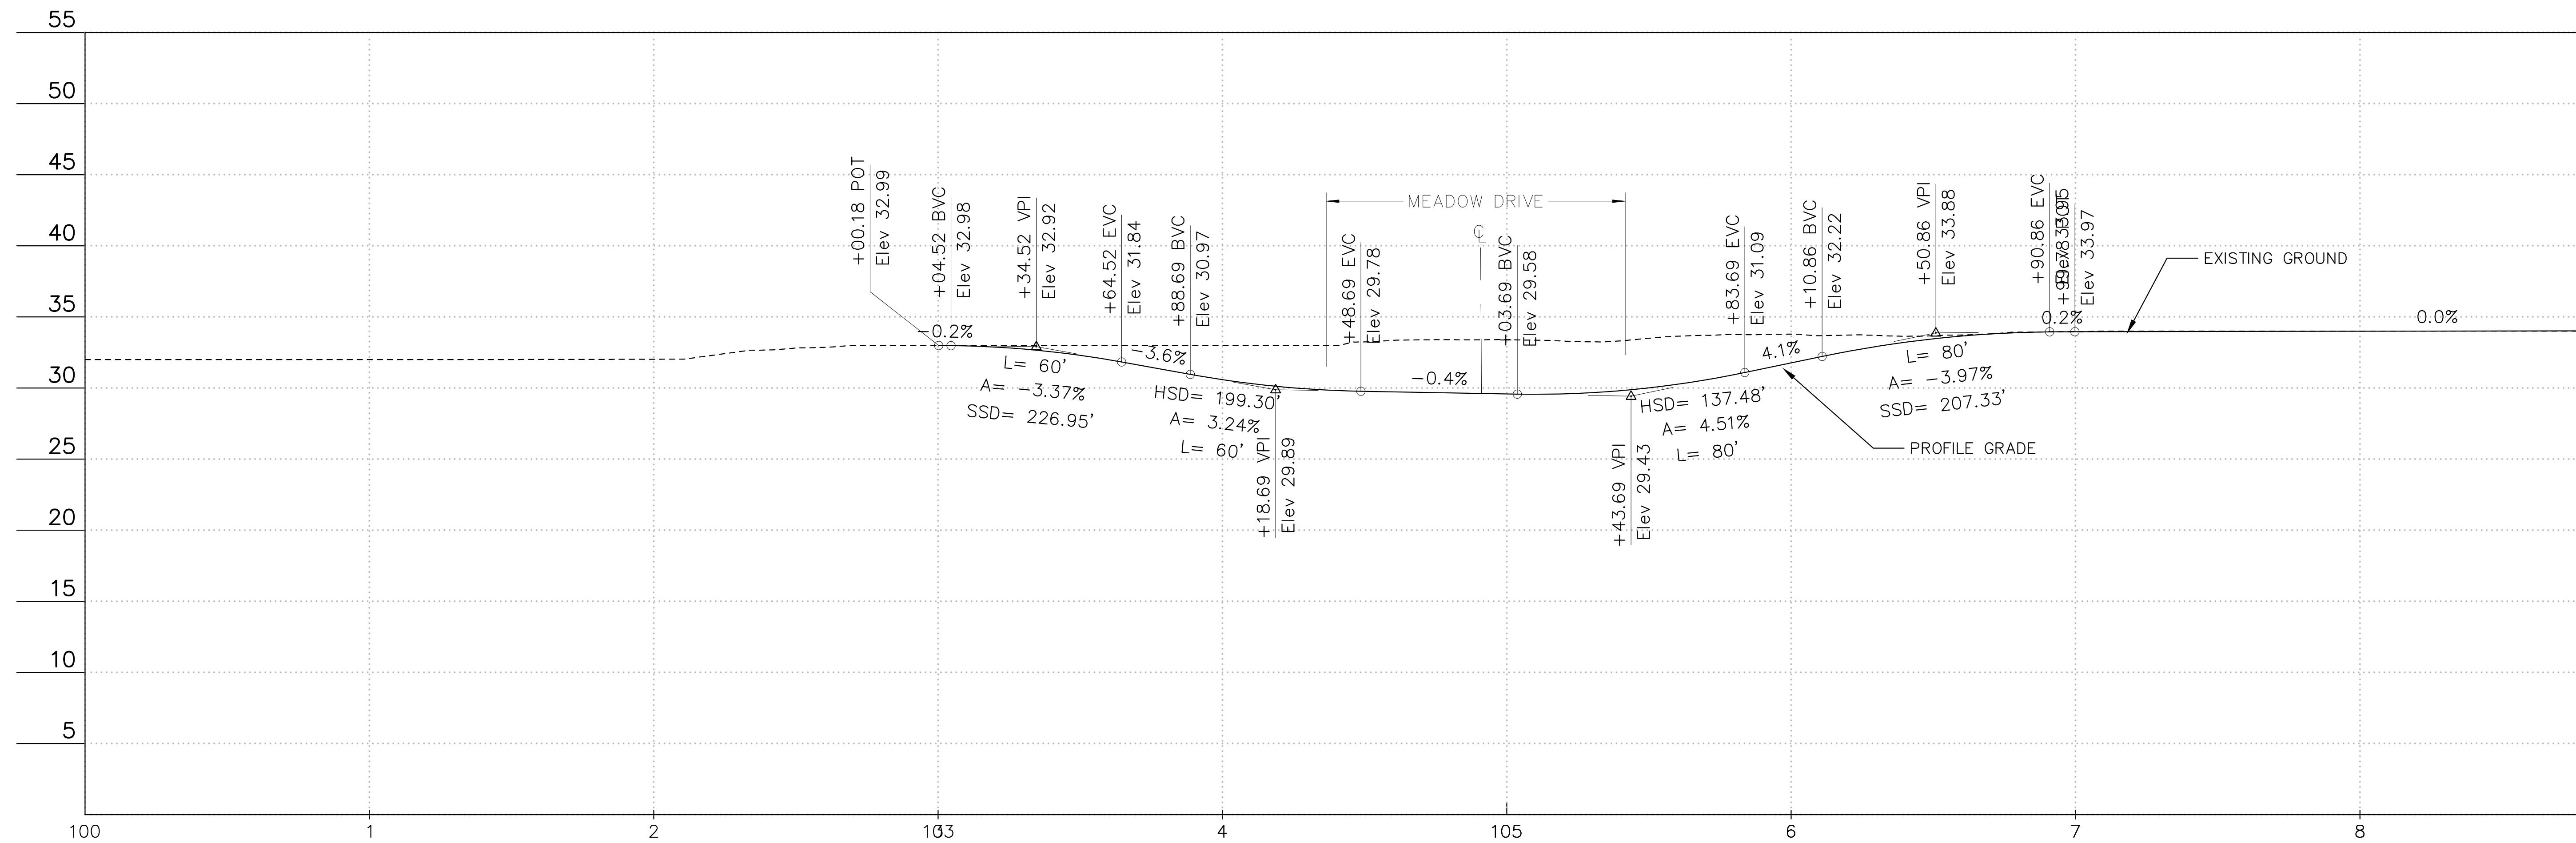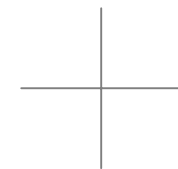

ALMA ST AT MEADOW DRIVE - HYBRID OPTION

SCALE 1"=30'



Alma St.

Meadow Dr.



Alma St.

Meadow Dr.



Alma St.


Meadow Dr.



LEGEND

- | | | | |
|--|--|--|-----------------------|
| | PARCEL OUTLINE | | FENCE |
| | PROPOSED CITY RIGHT-OF-WAY | | SIDEWALK |
| | POTENTIAL PARTIAL PROPERTY ACQUISITION | | CALTRAIN RIGHT-OF-WAY |

**MEADOW DRIVE
HYBRID**

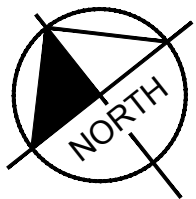

0 20 40 Feet



DATA SOURCES: Parcel lines are based on Santa Clara County GIS. Fence and sidewalk lines are based on aerial topographic survey conducted in June/July 2025.