



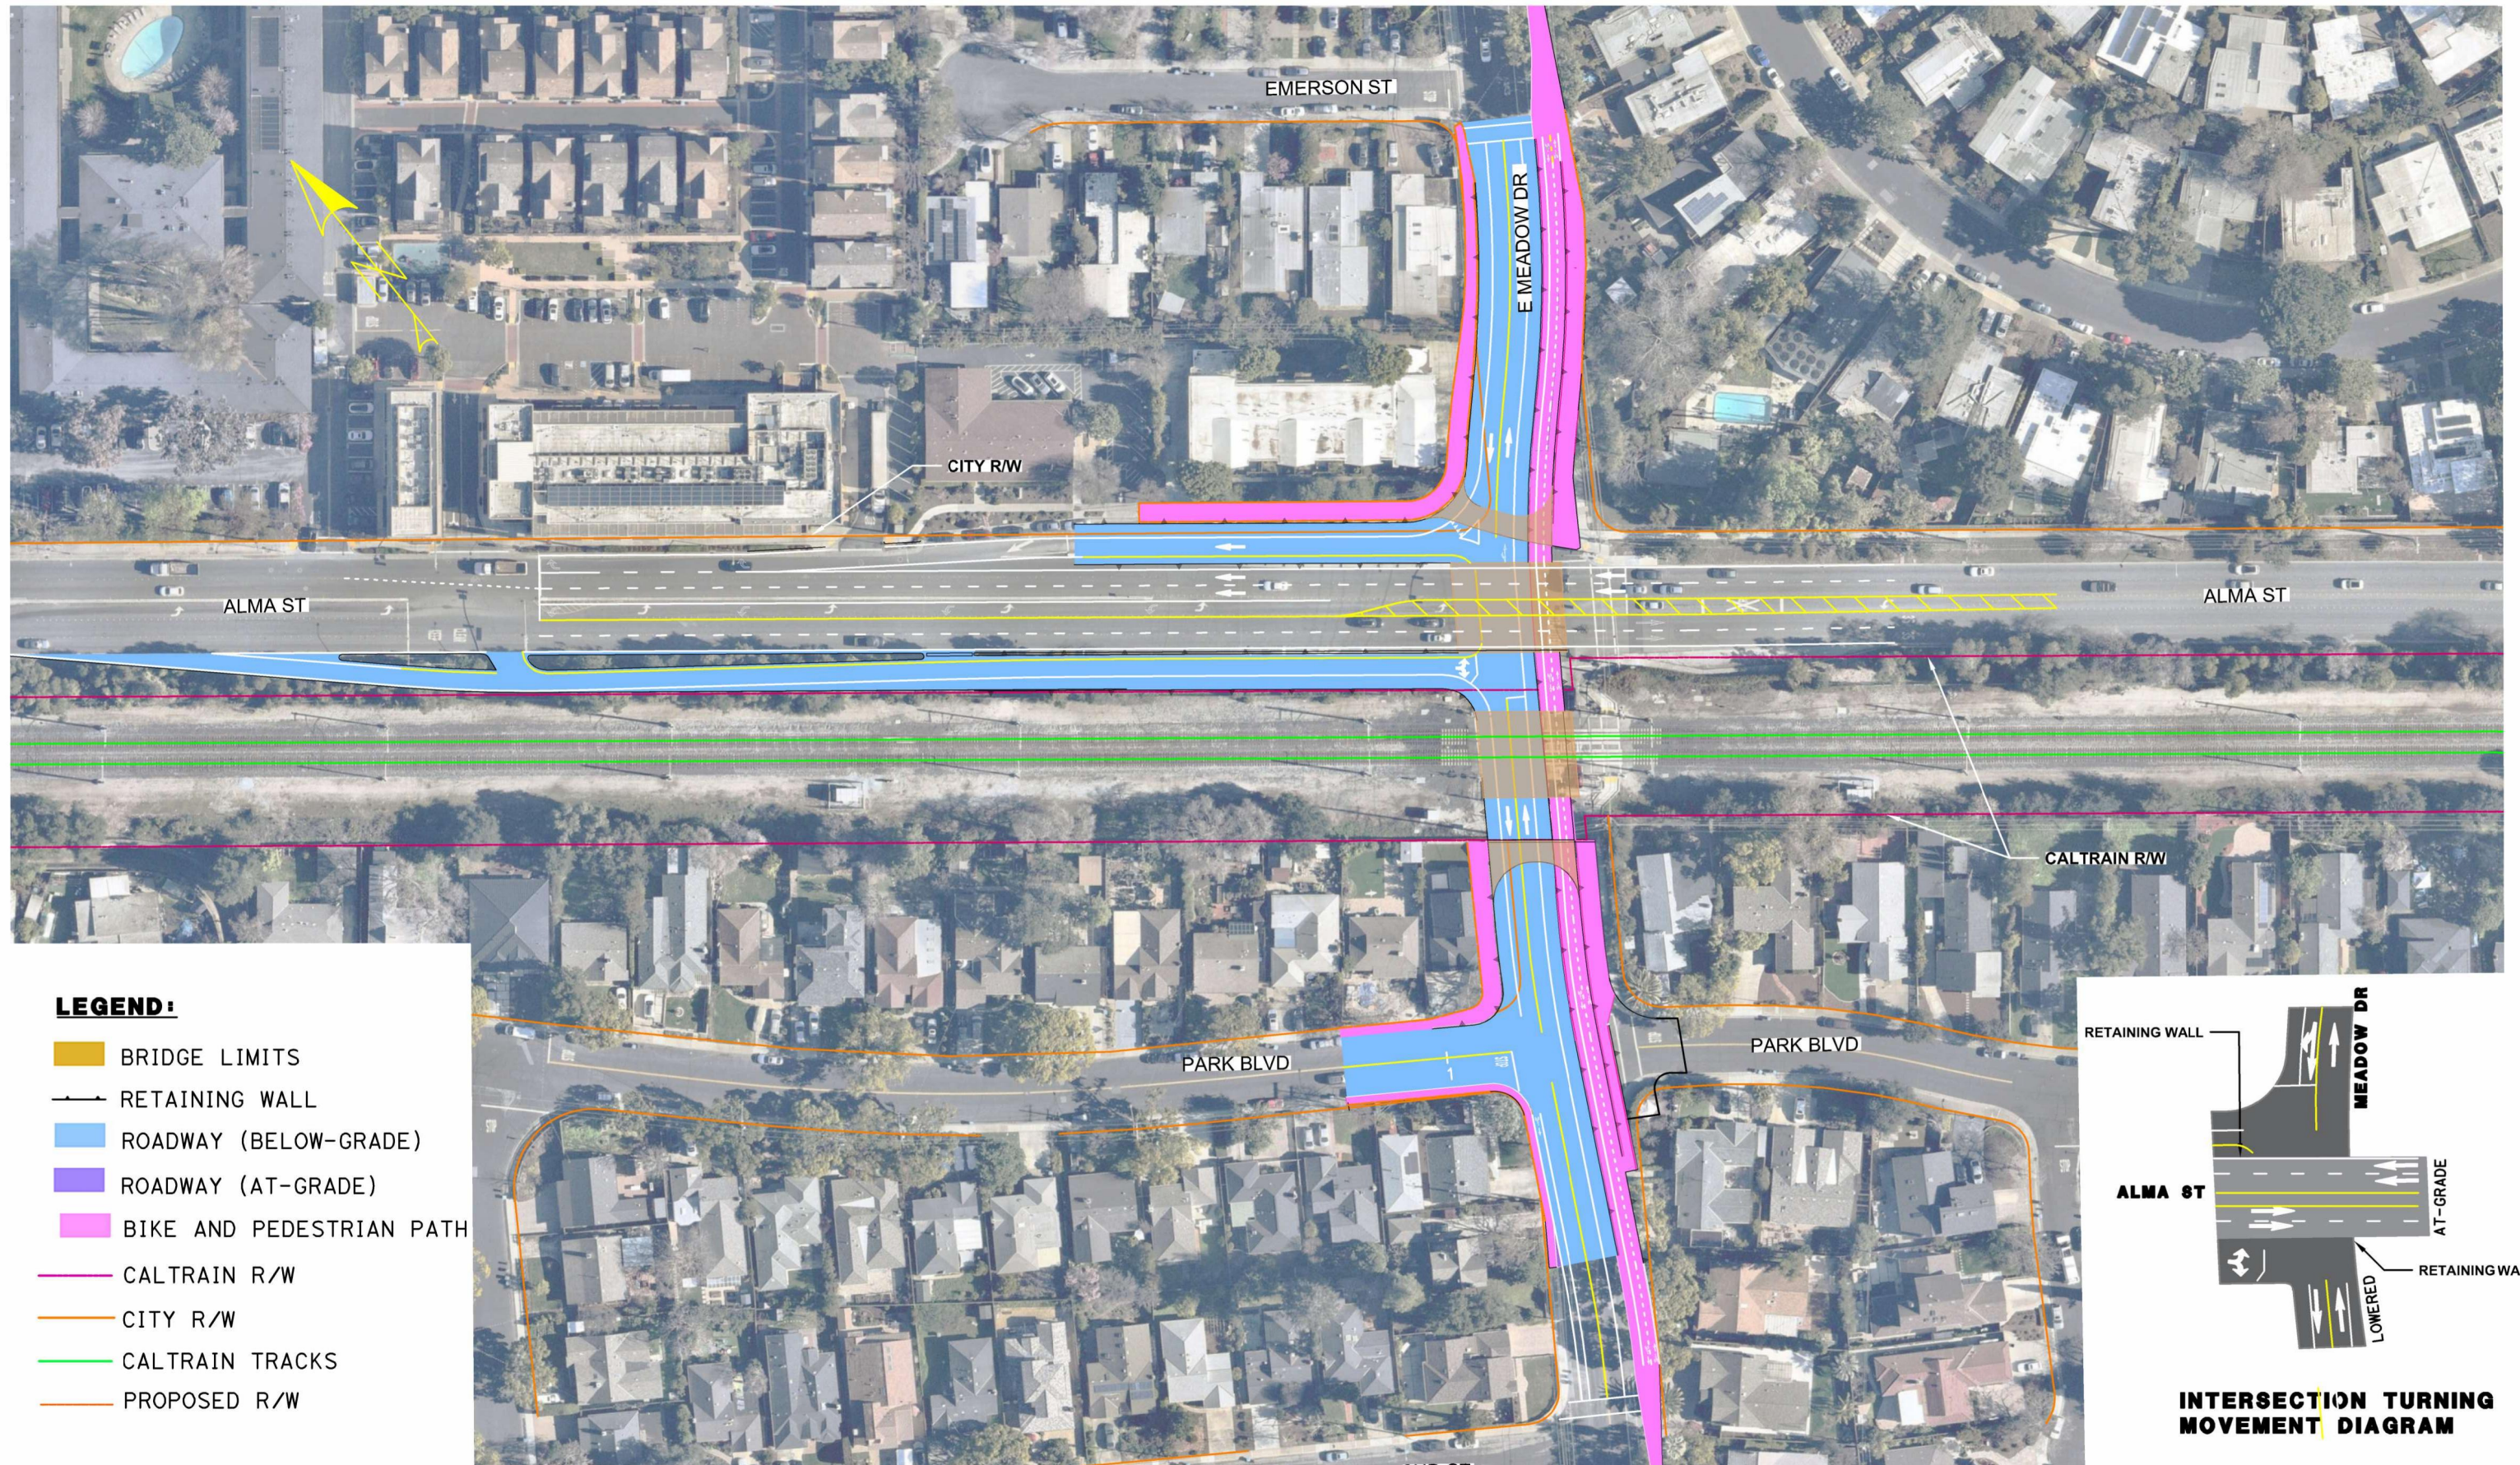

LEGEND:


- BRIDGE LIMITS
- RETAINING WALL
- ROADWAY (BELOW-GRADE)
- ROADWAY (AT-GRADE)
- BIKE AND PEDESTRIAN PATH
- CALTRAIN R/W
- CITY R/W
- CALTRAIN TRACKS
- PROPOSED R/W

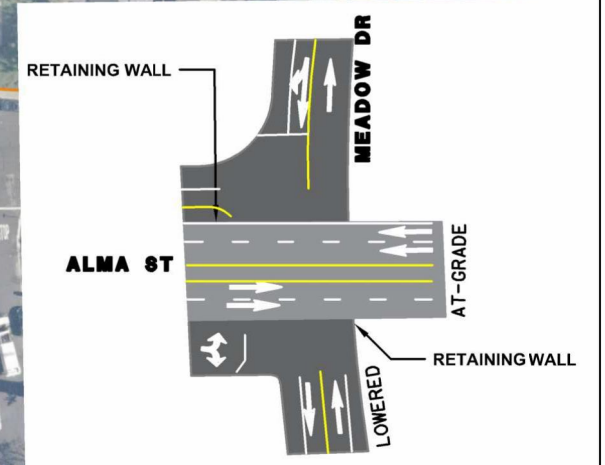


**INTERSECTION TURNING
MOVEMENT DIAGRAM**

MEADOW DRIVE, UNDERPASS




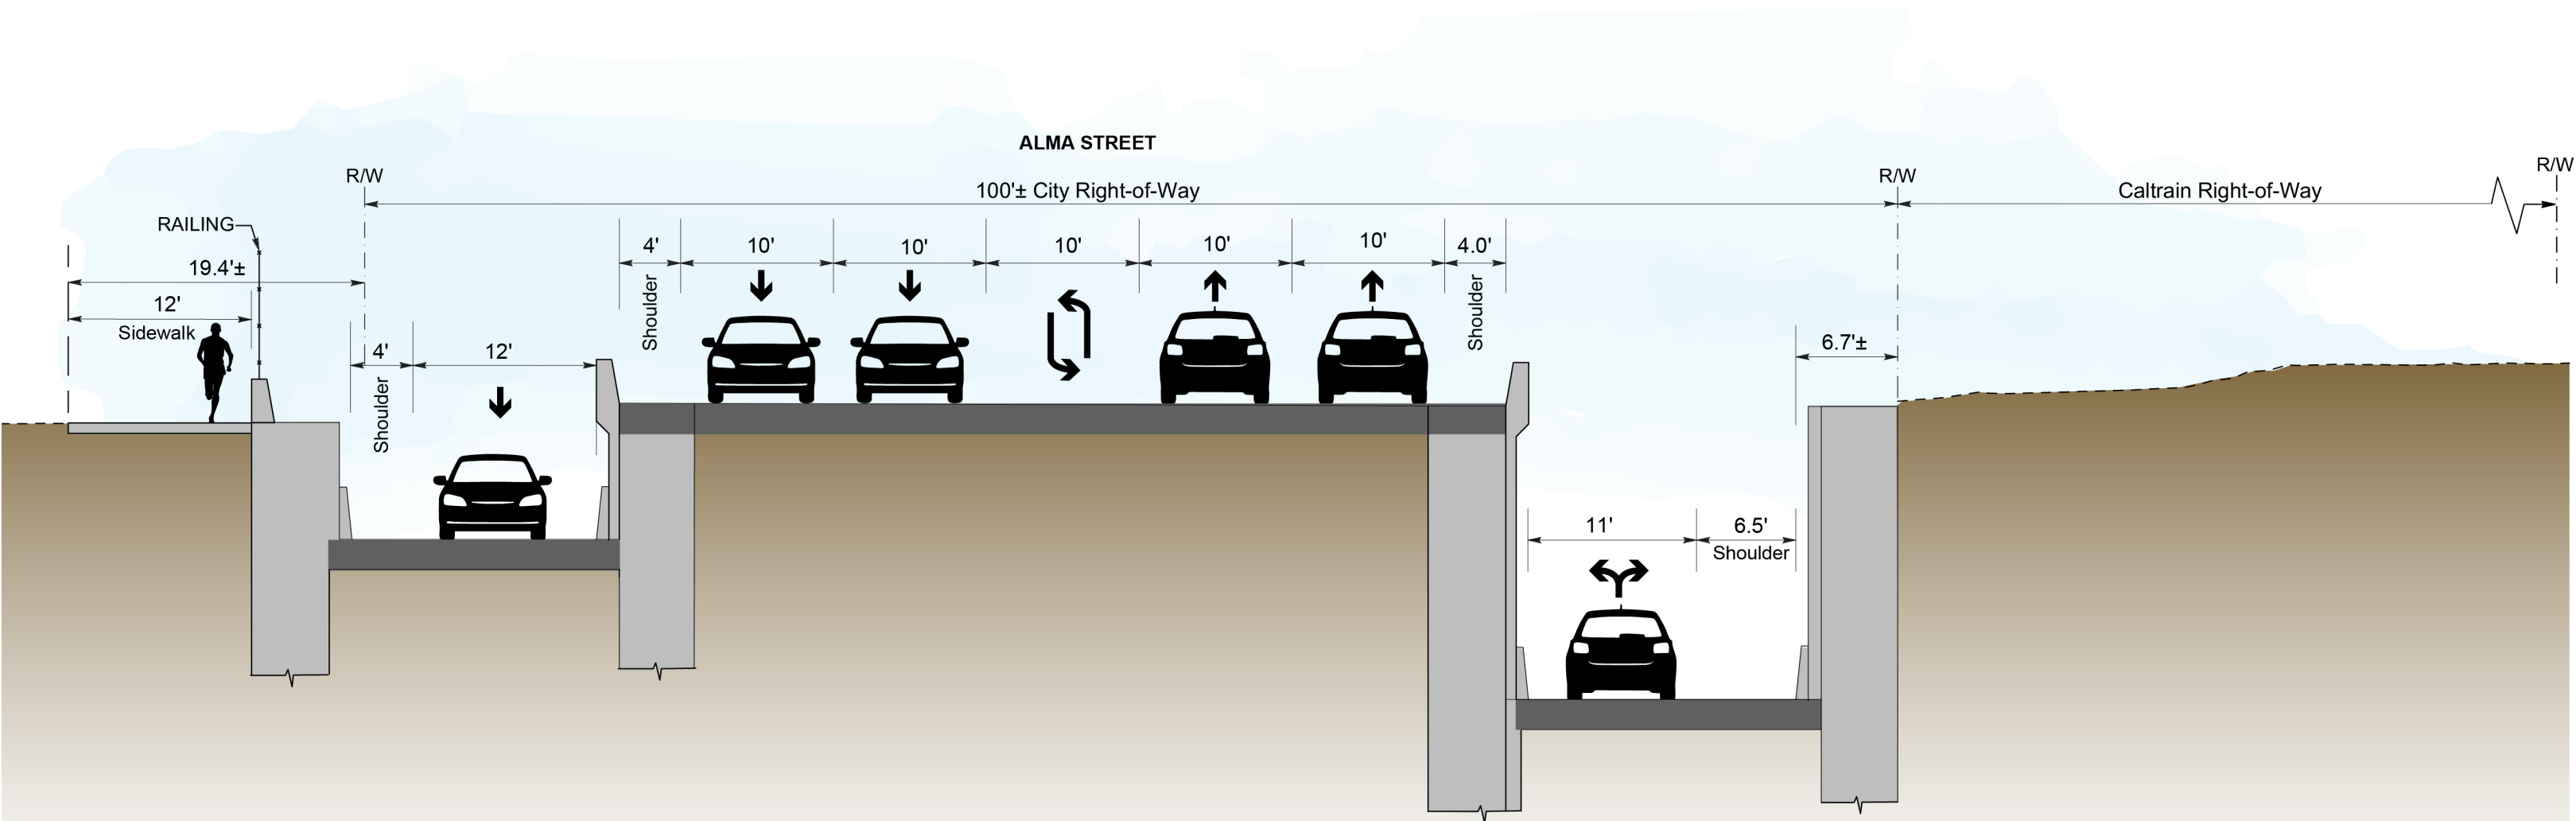


**MEADOW DRIVE
UNDERPASS
ALMA STREET CROSS-SECTION**

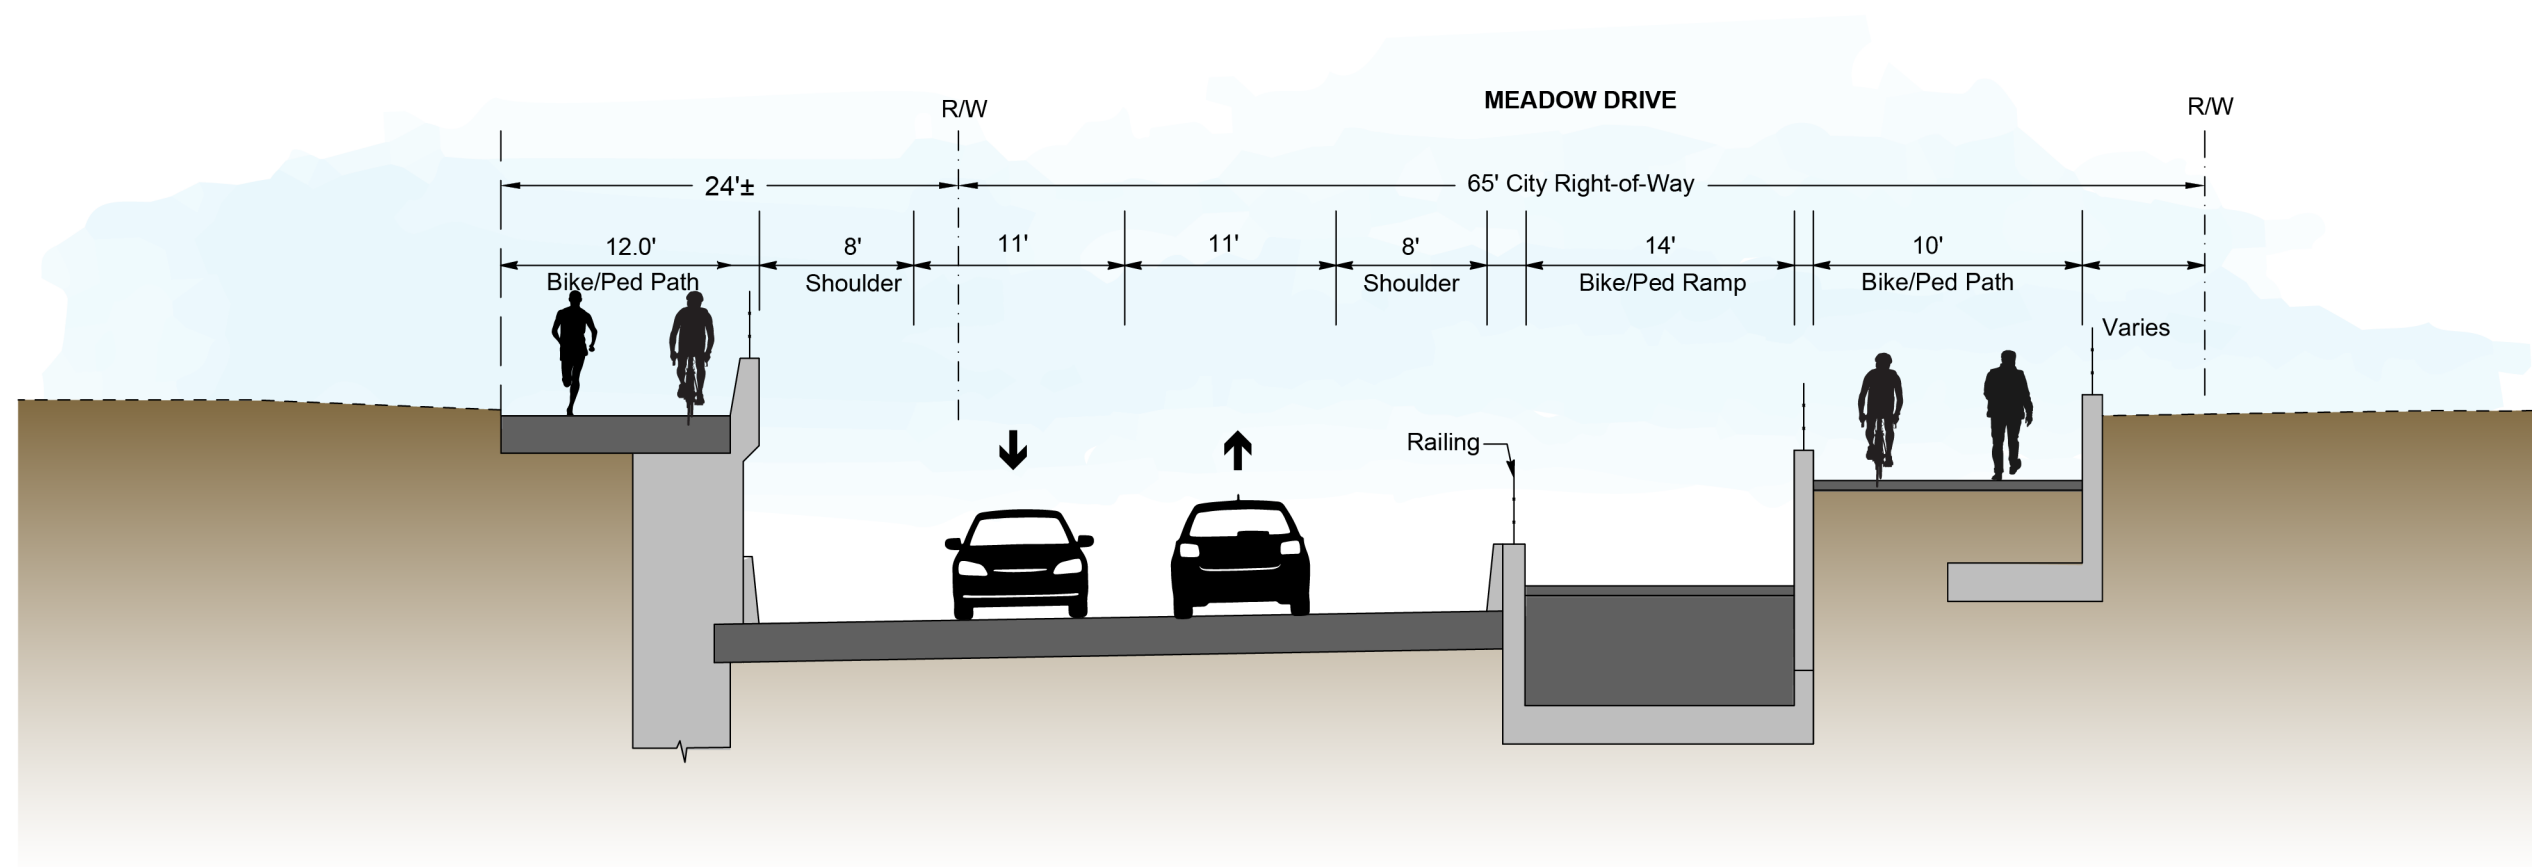

MEADOW DRIVE
UNDERPASS
MEADOW DRIVE CROSS-SECTION

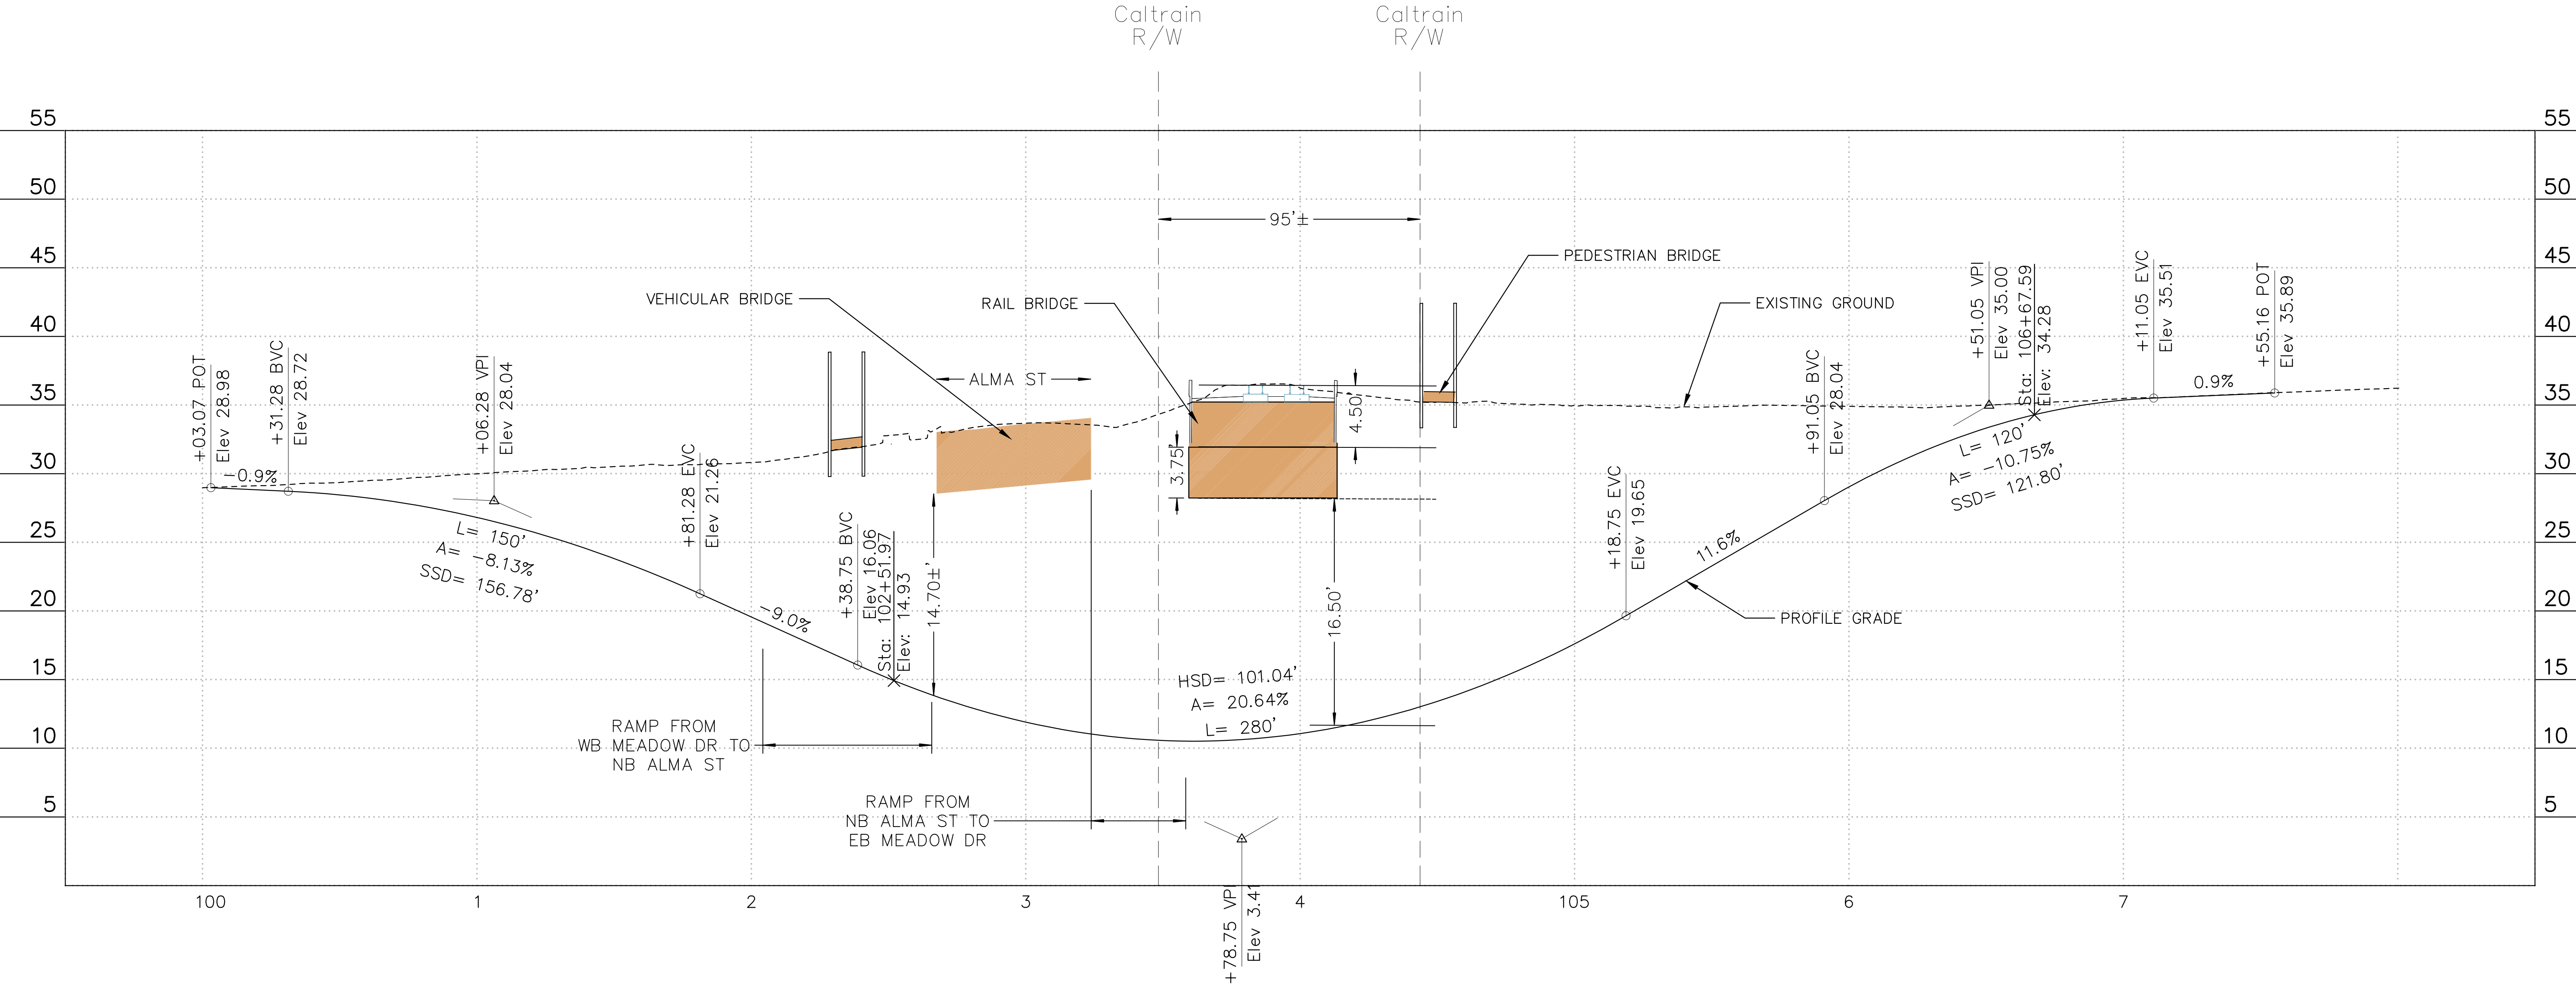


MEADOW DR PROFILE
SCALE 1"=30'

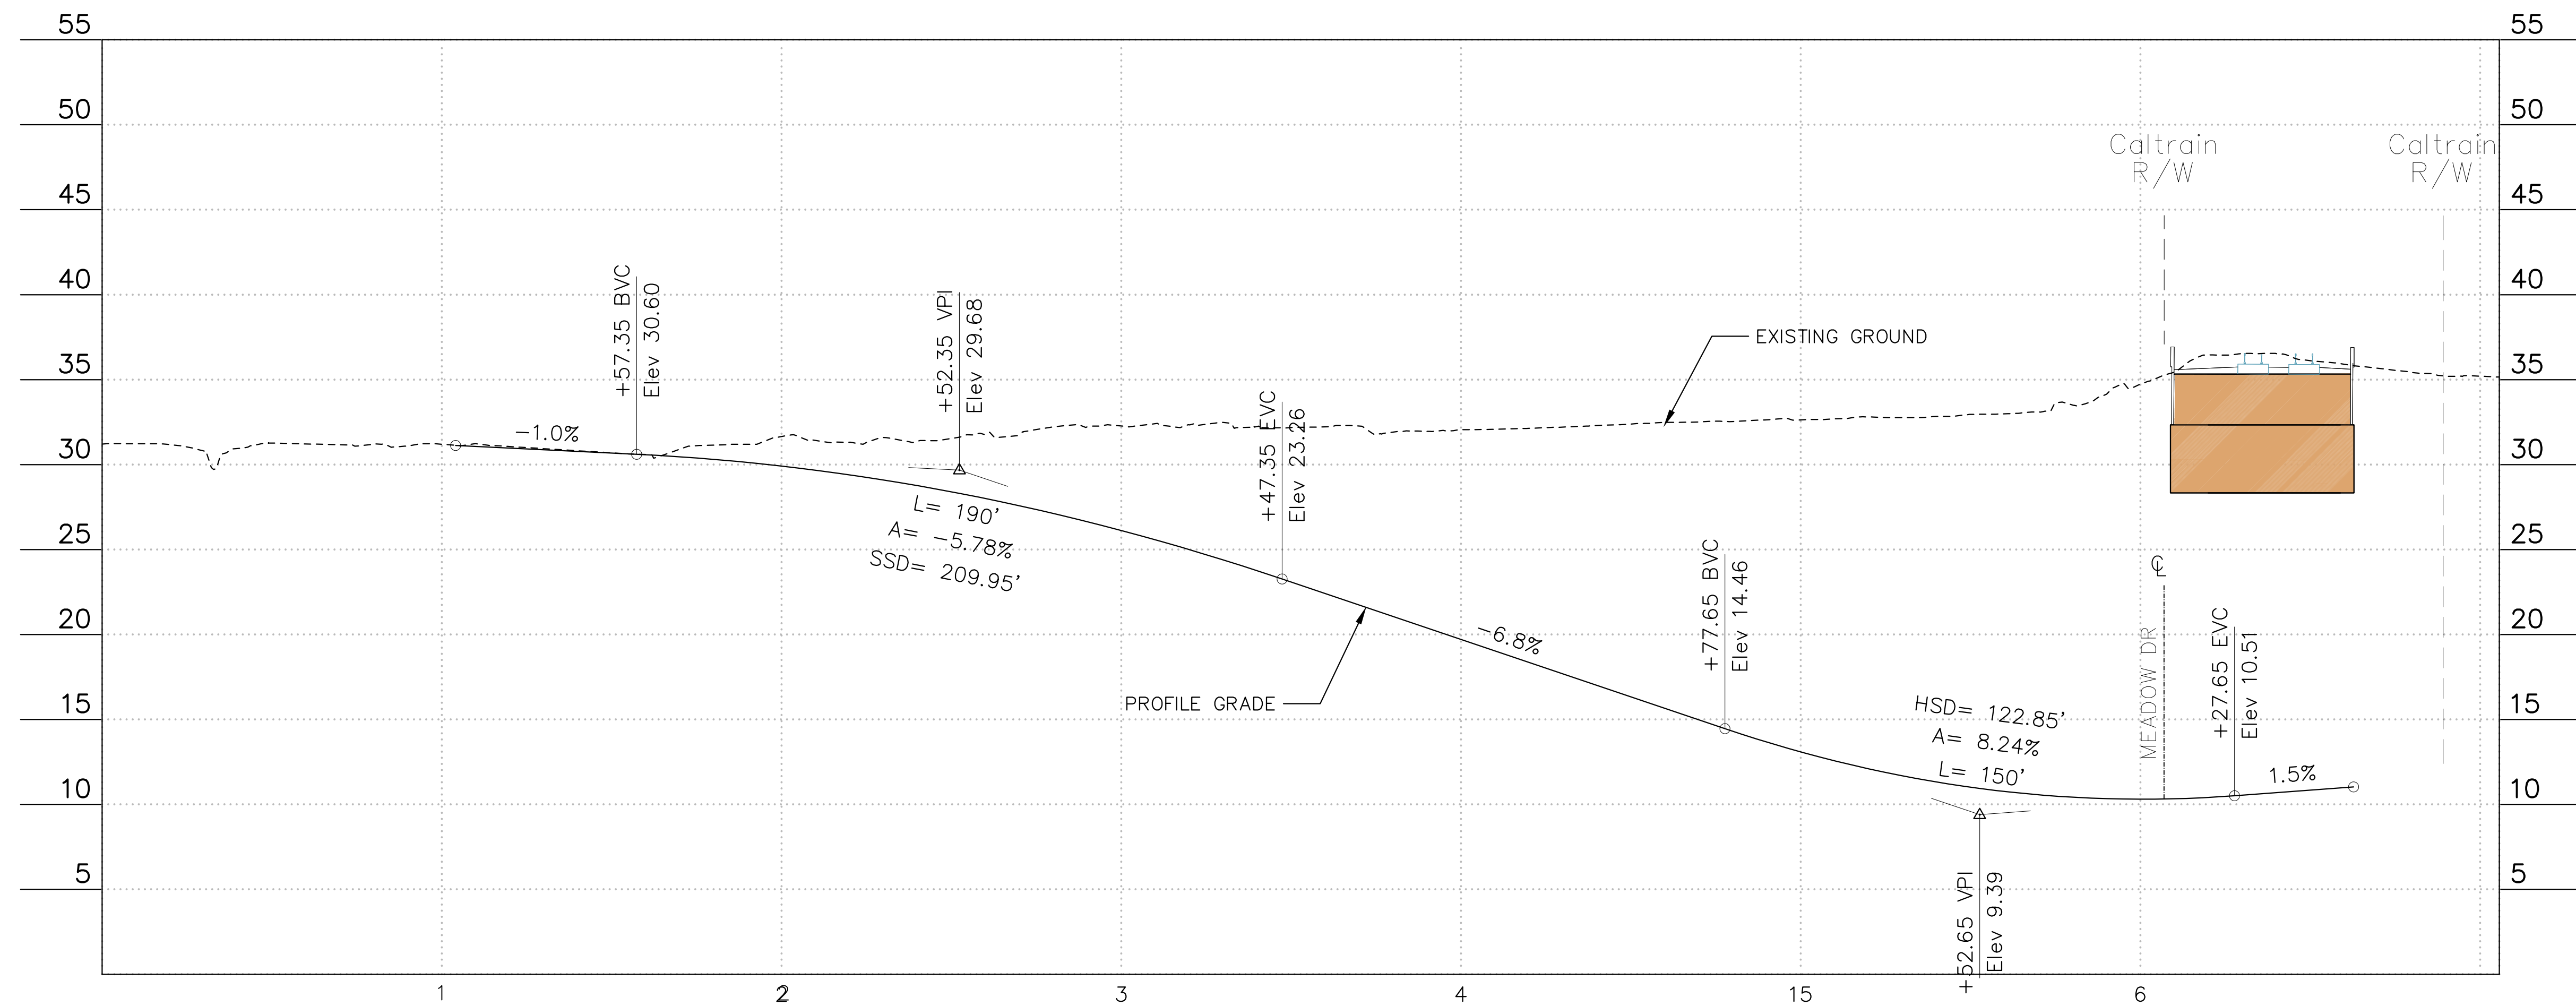


RAMP PROFILE SB ALMA TO MEADOW DRIVE


SCALE 1"=30'

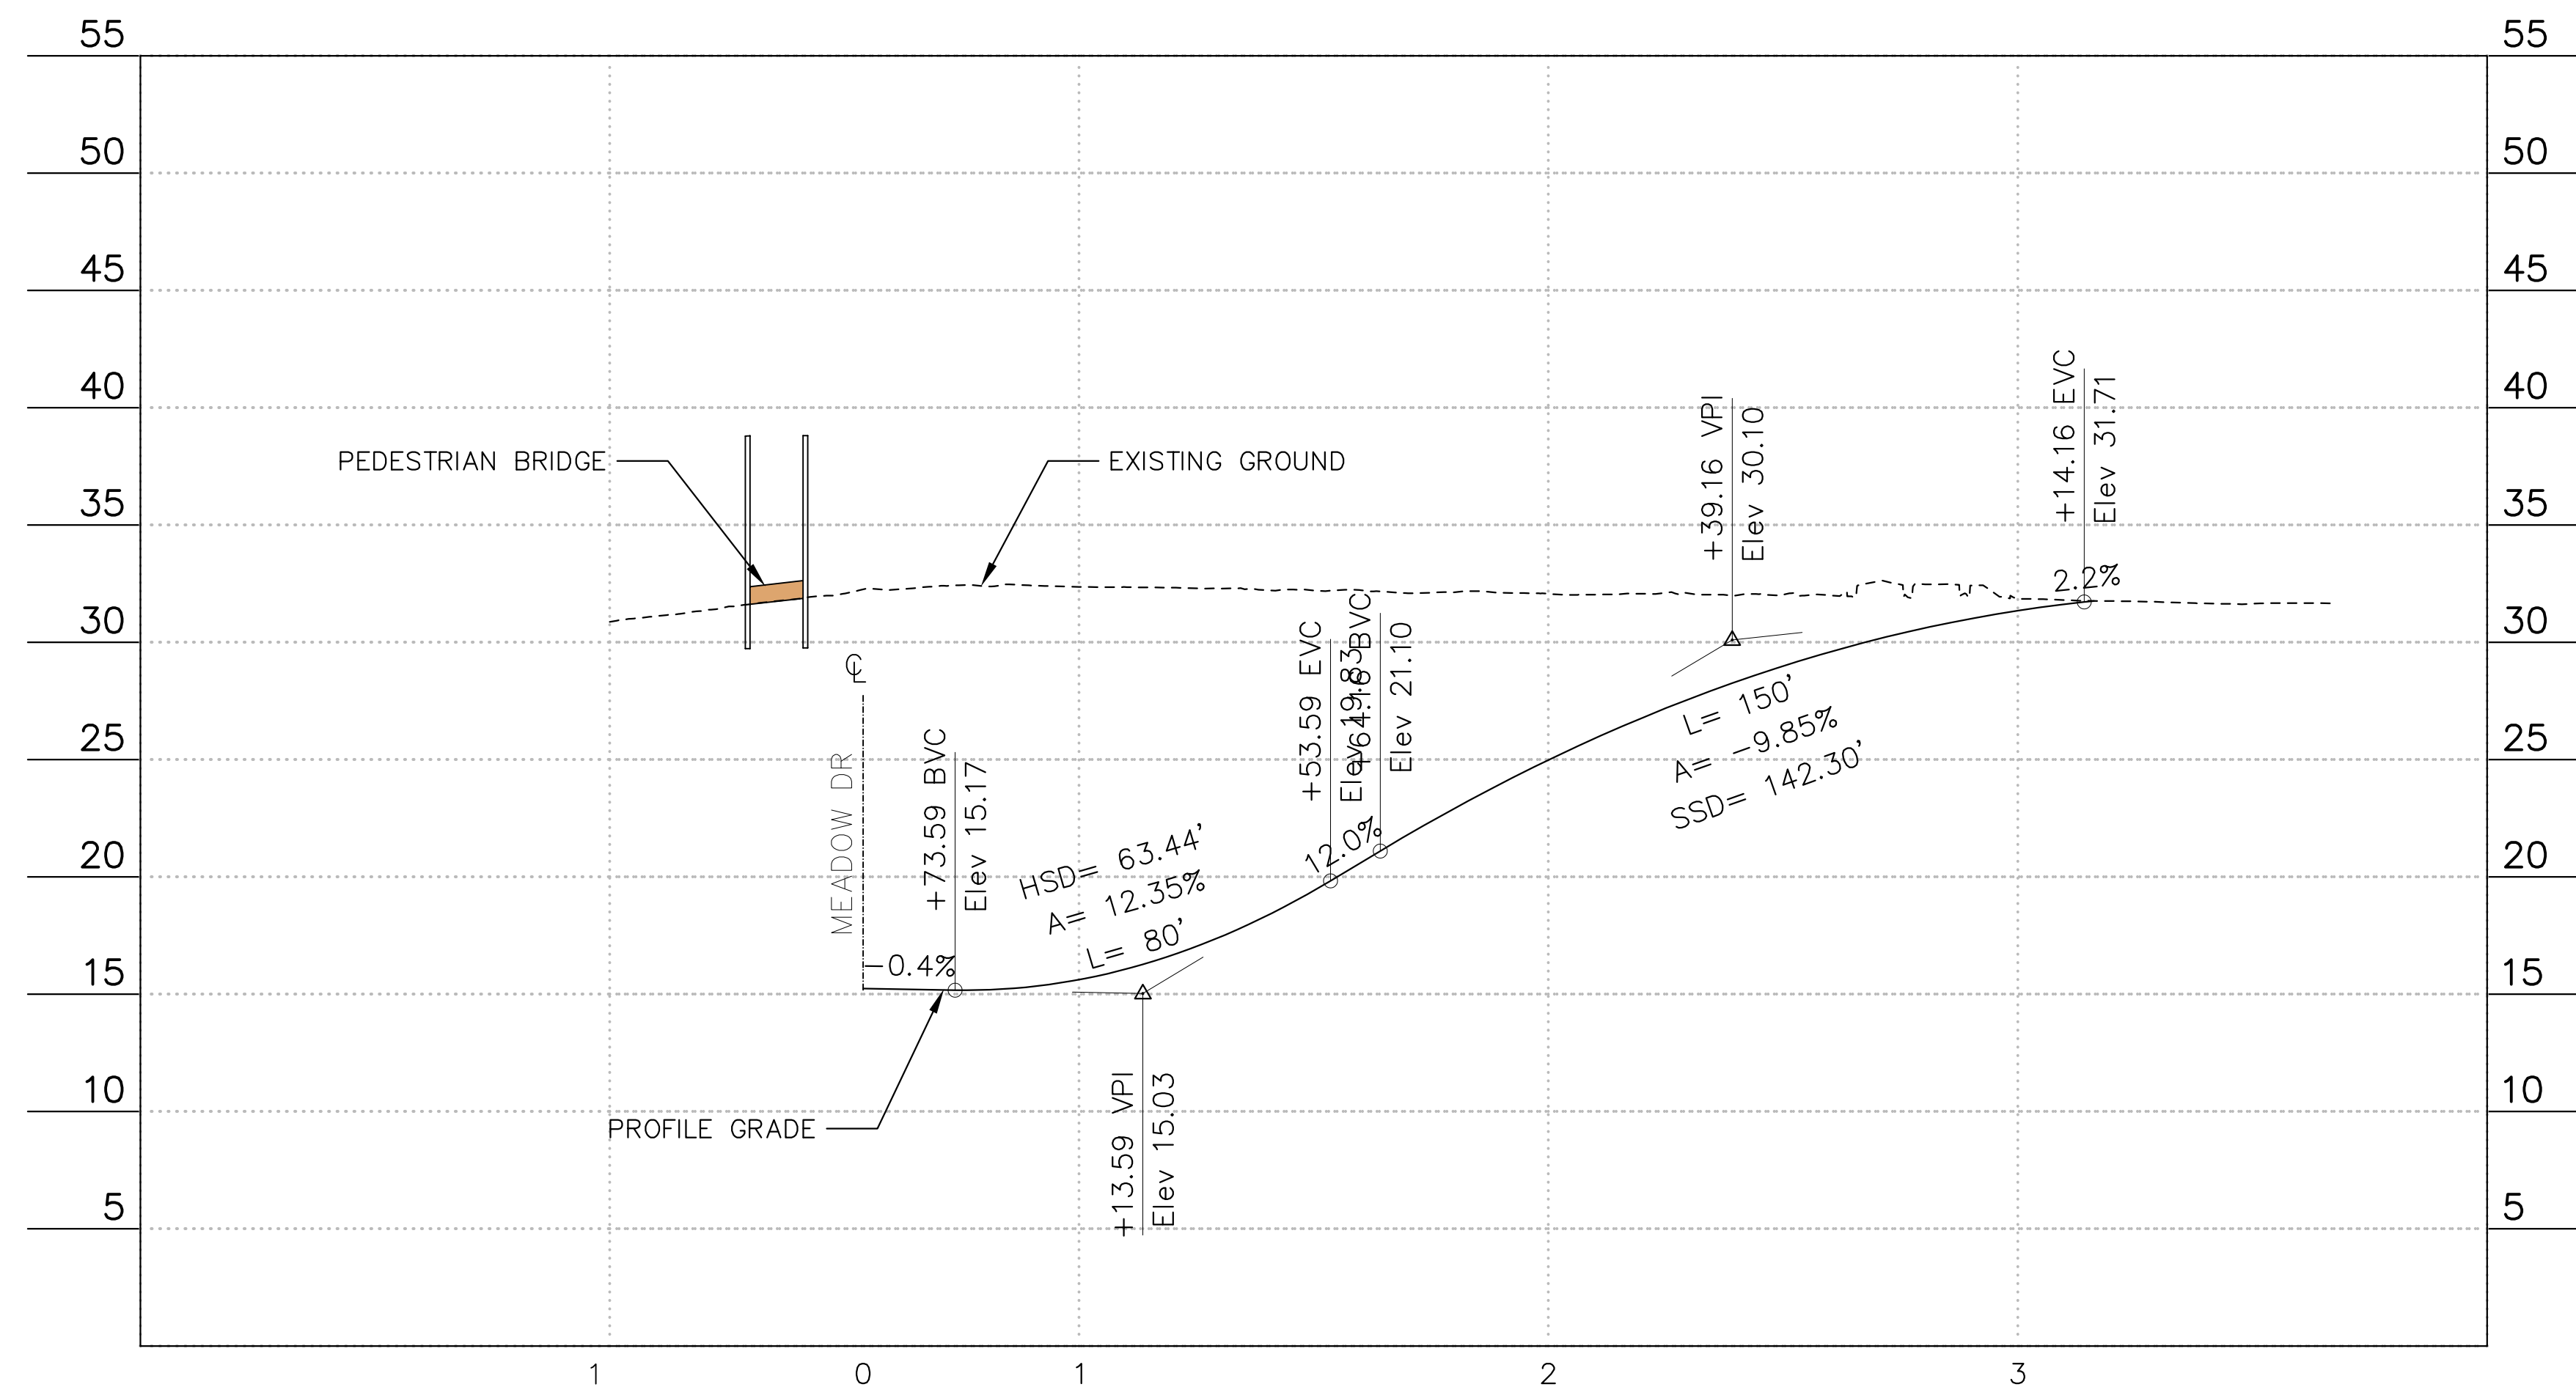


RAMP PROFILE MEADOW DR TO NB ALMA ST
SCALE 1"=30'

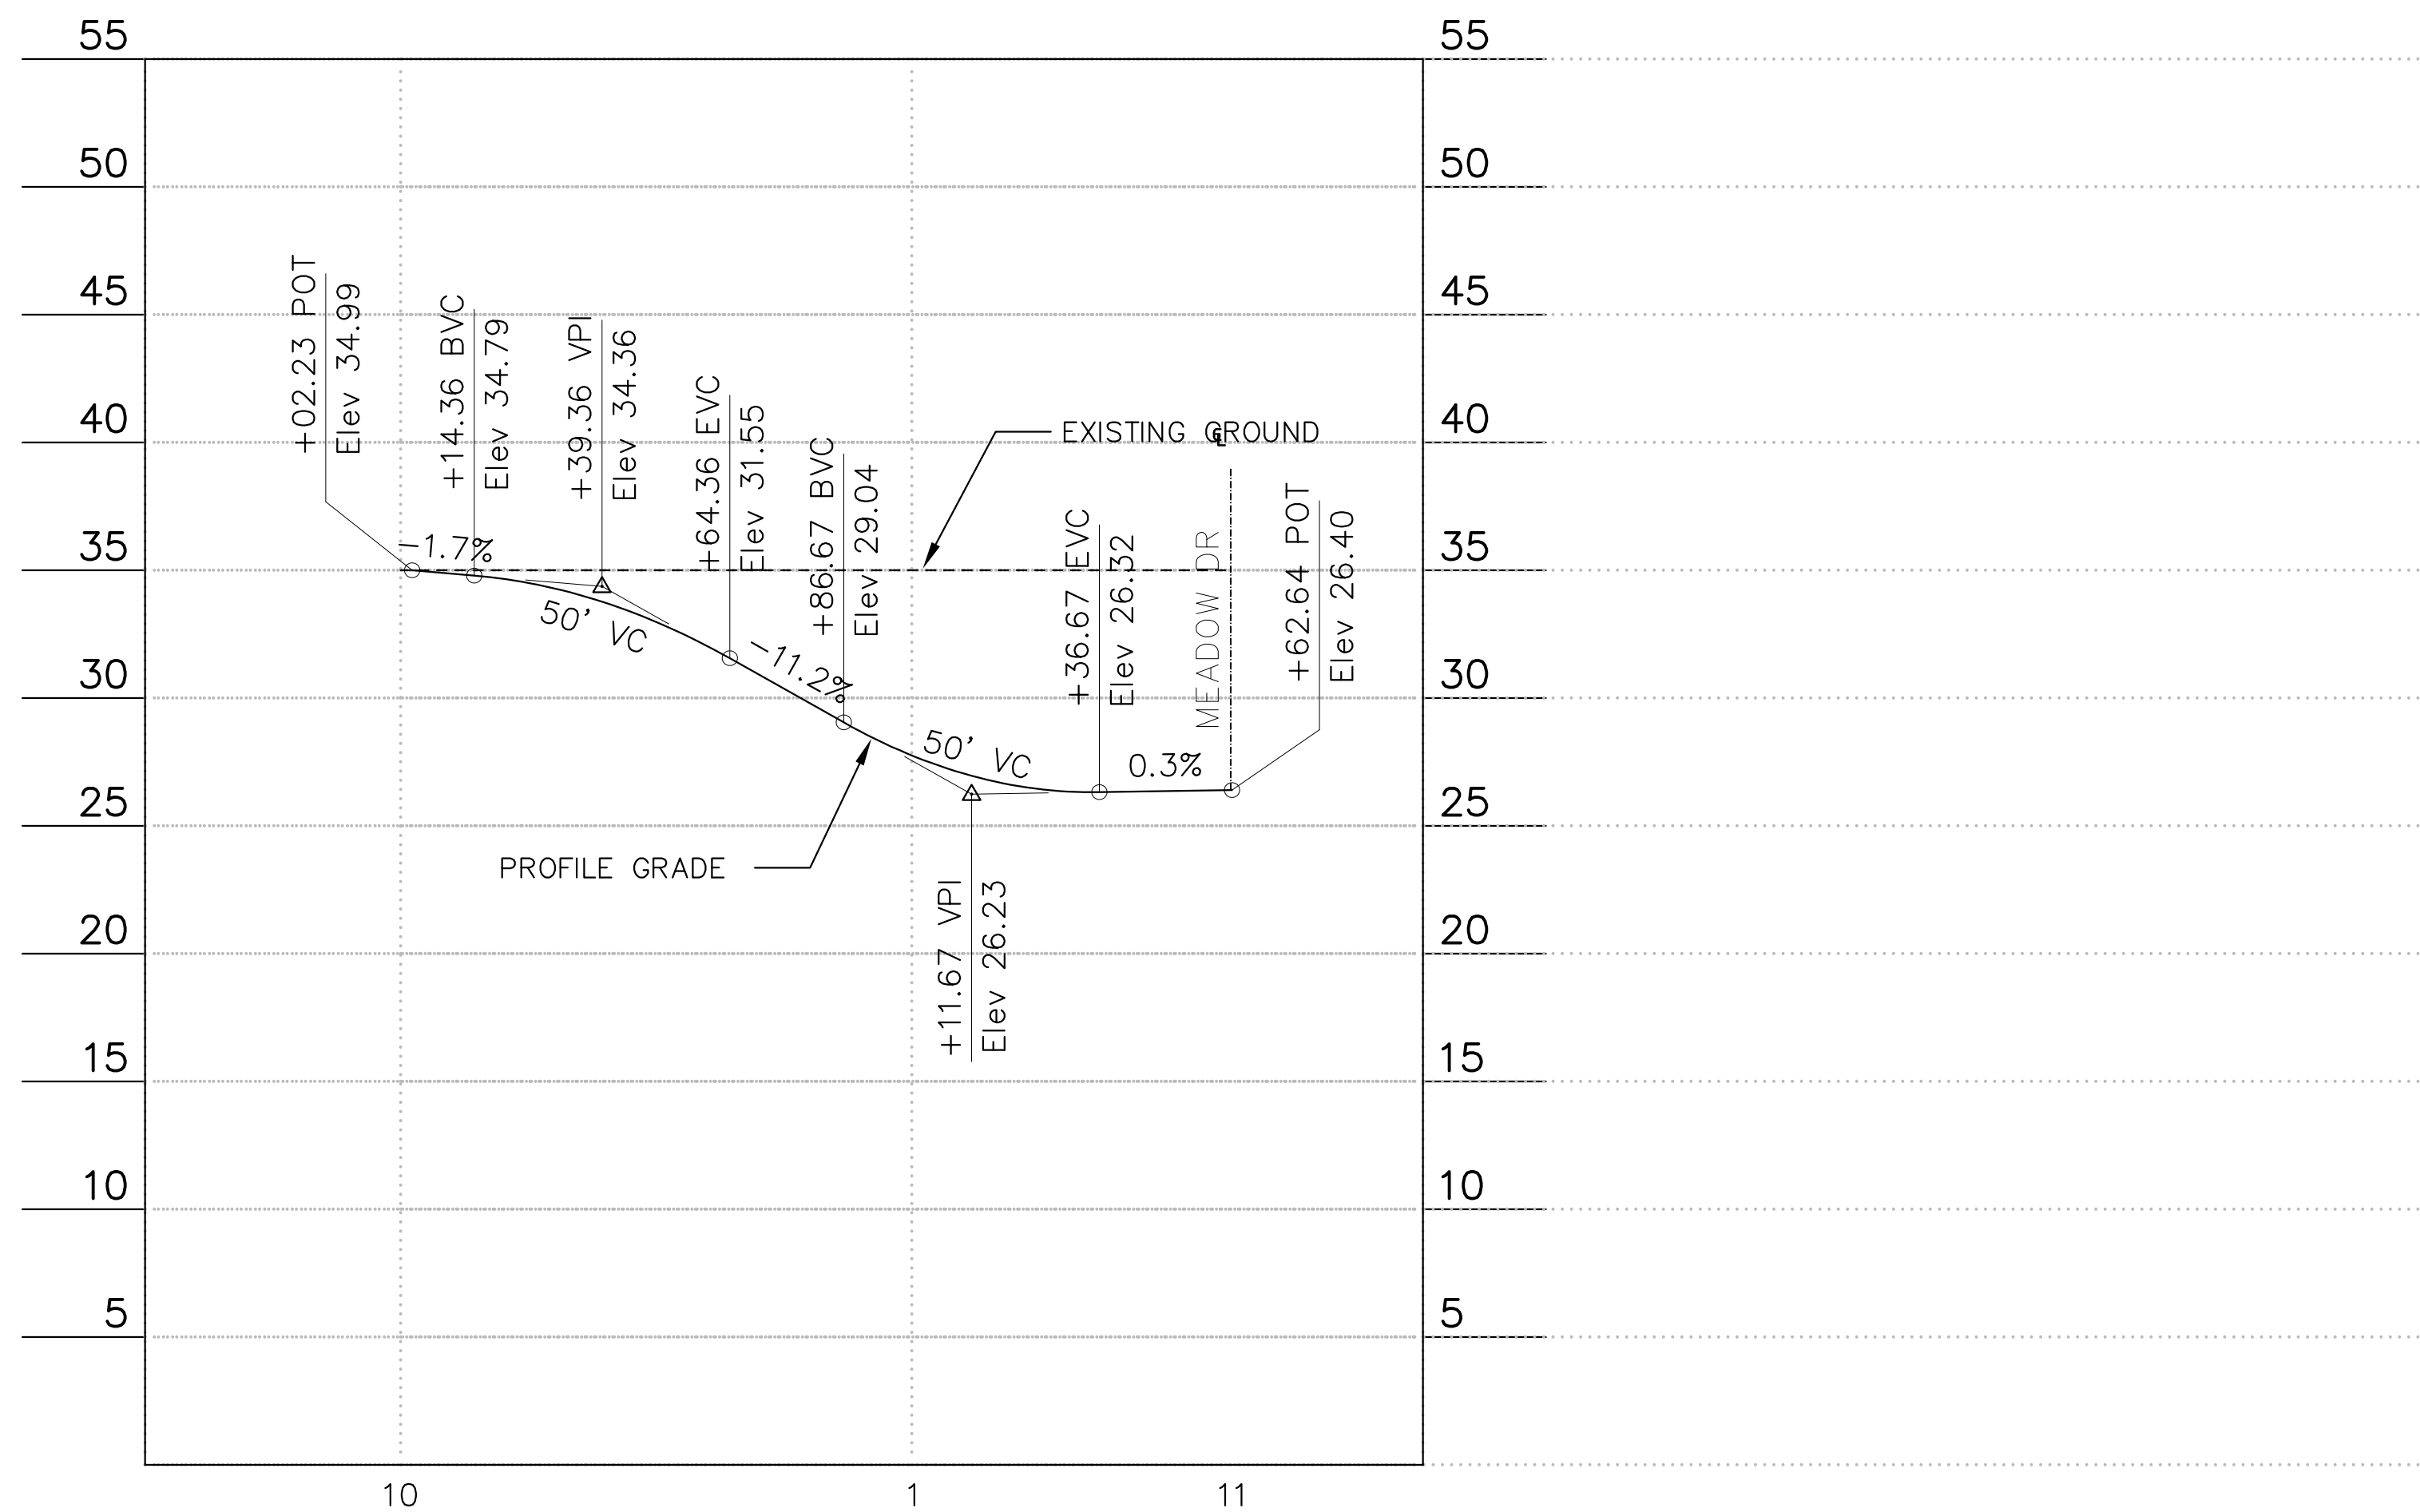

**PARK BLVD PROFILE
(NORTHSIDE OF MEADOW DR)**
SCALE 1"=5'

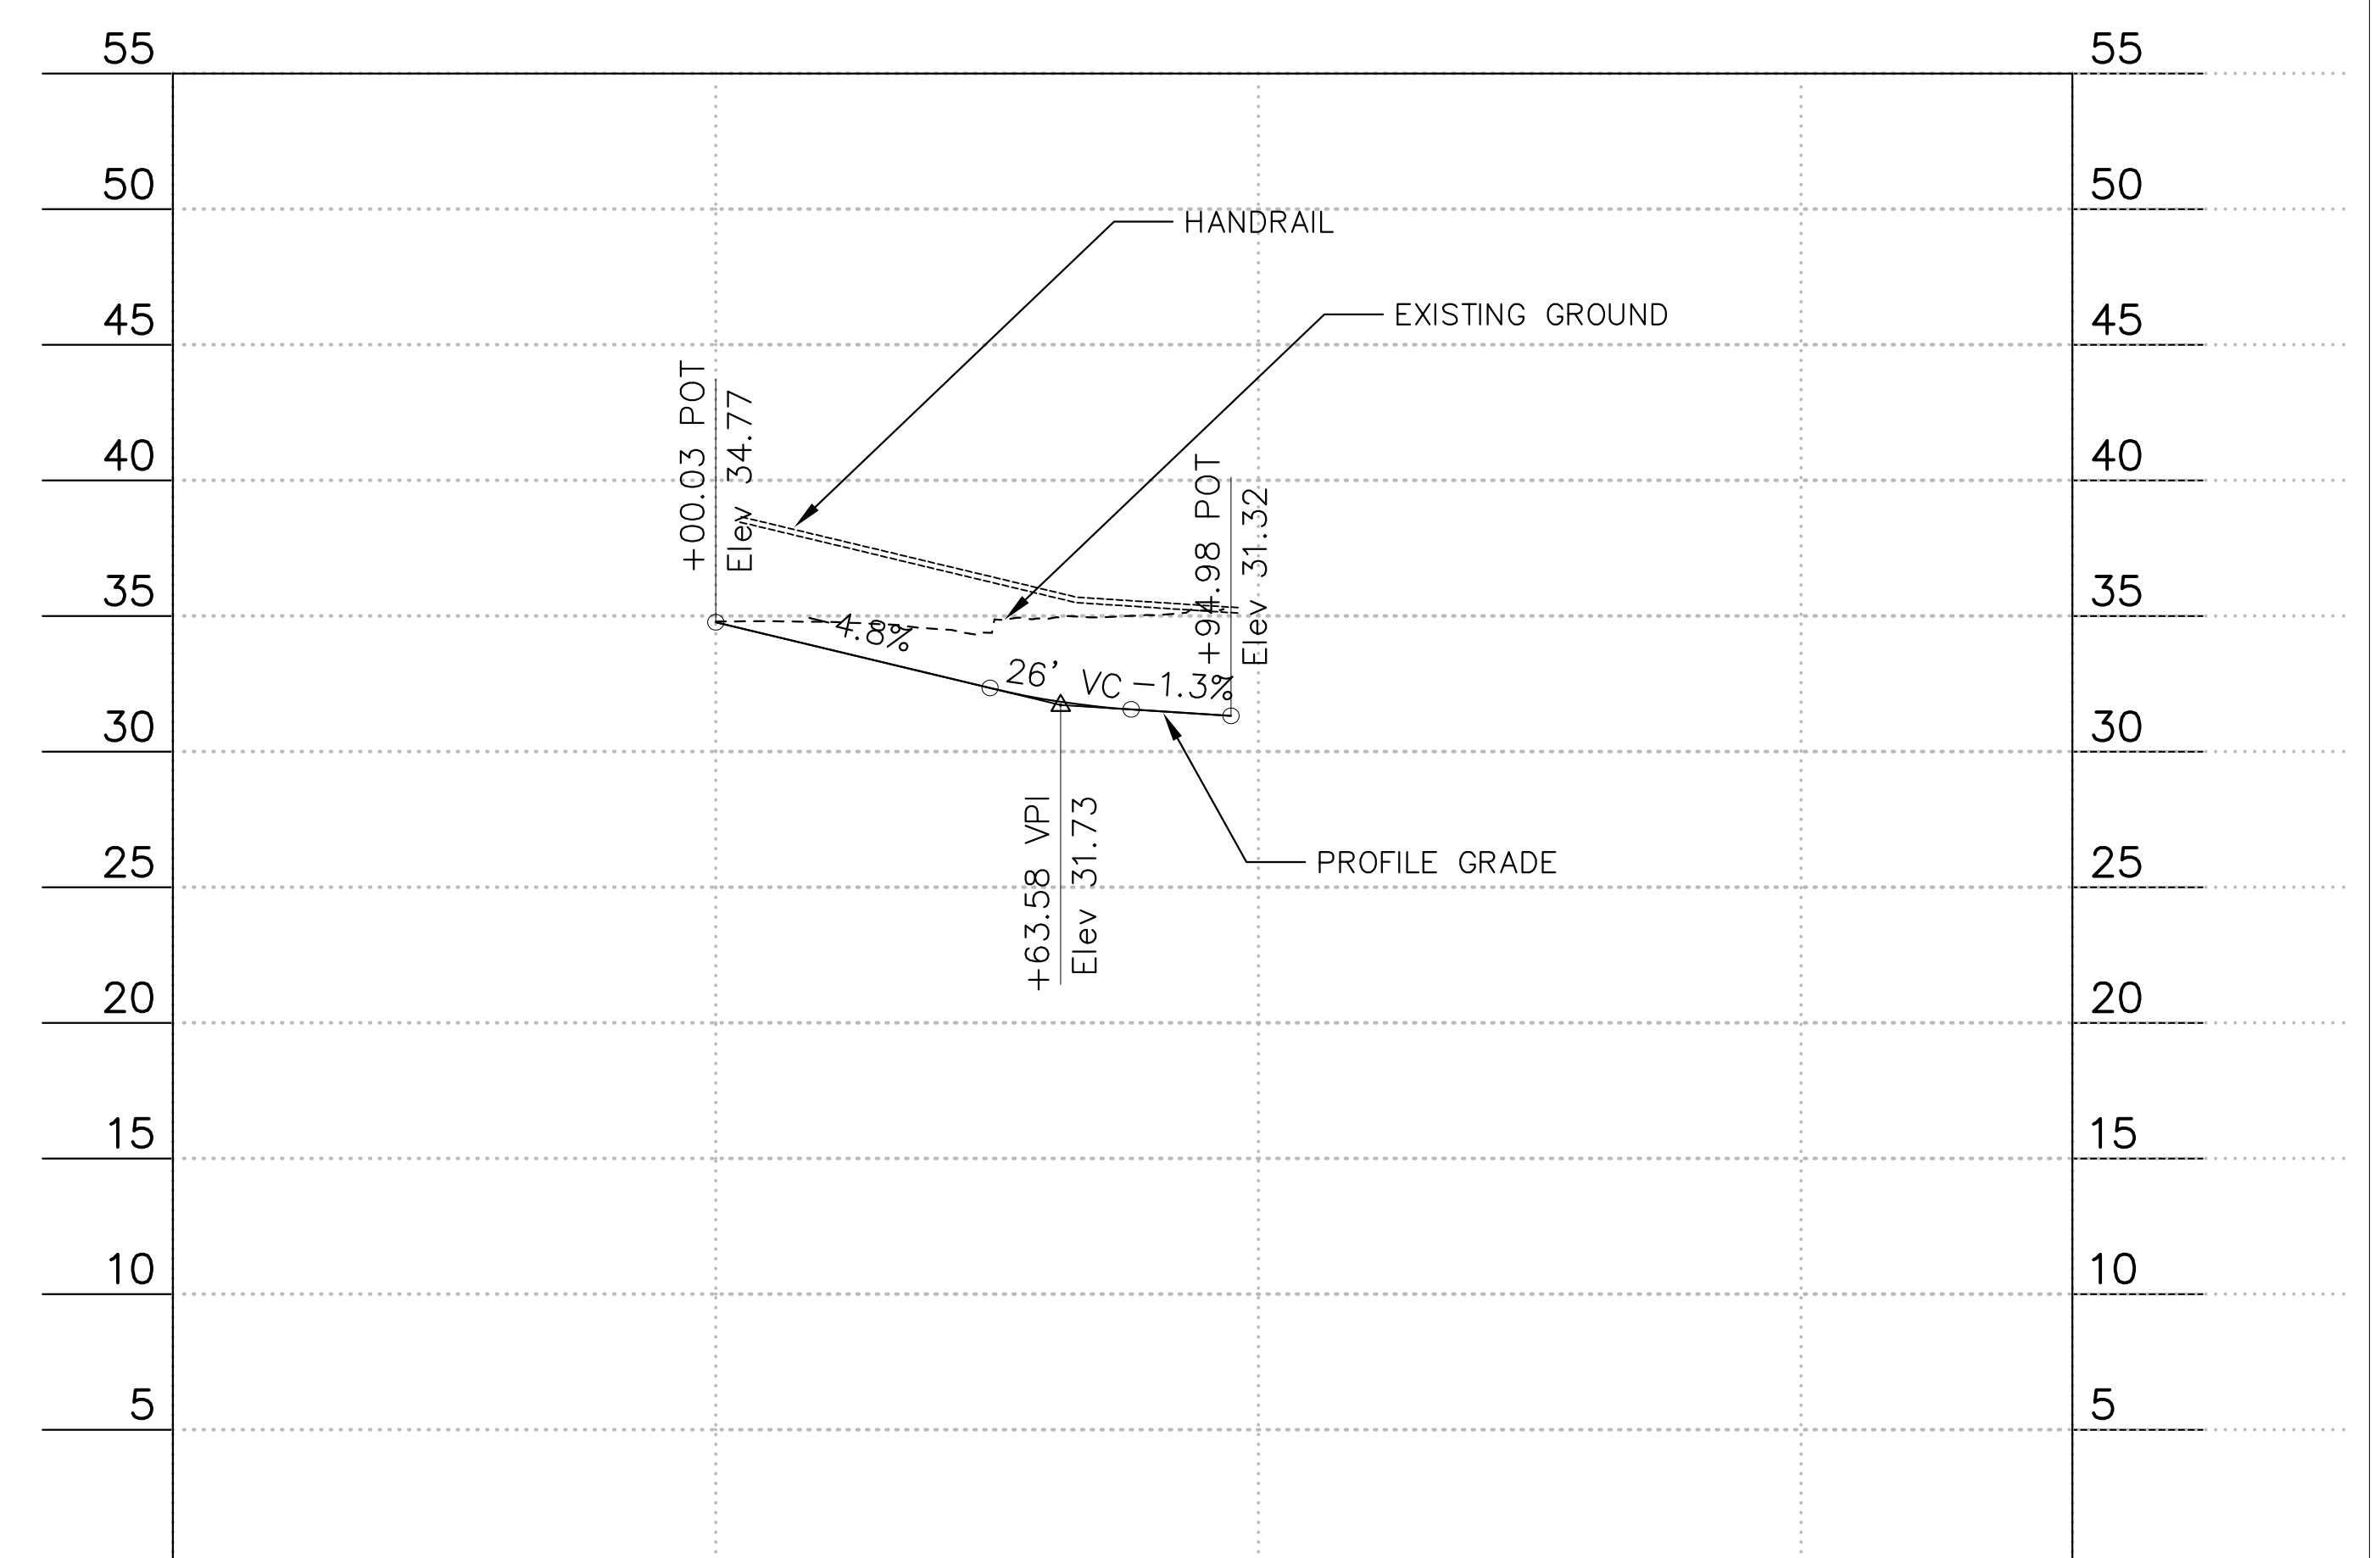

**PEDESTRIAN RAMP
CONNECTION TO SOUTH PARK BLVD**
SCALE 1"=5'

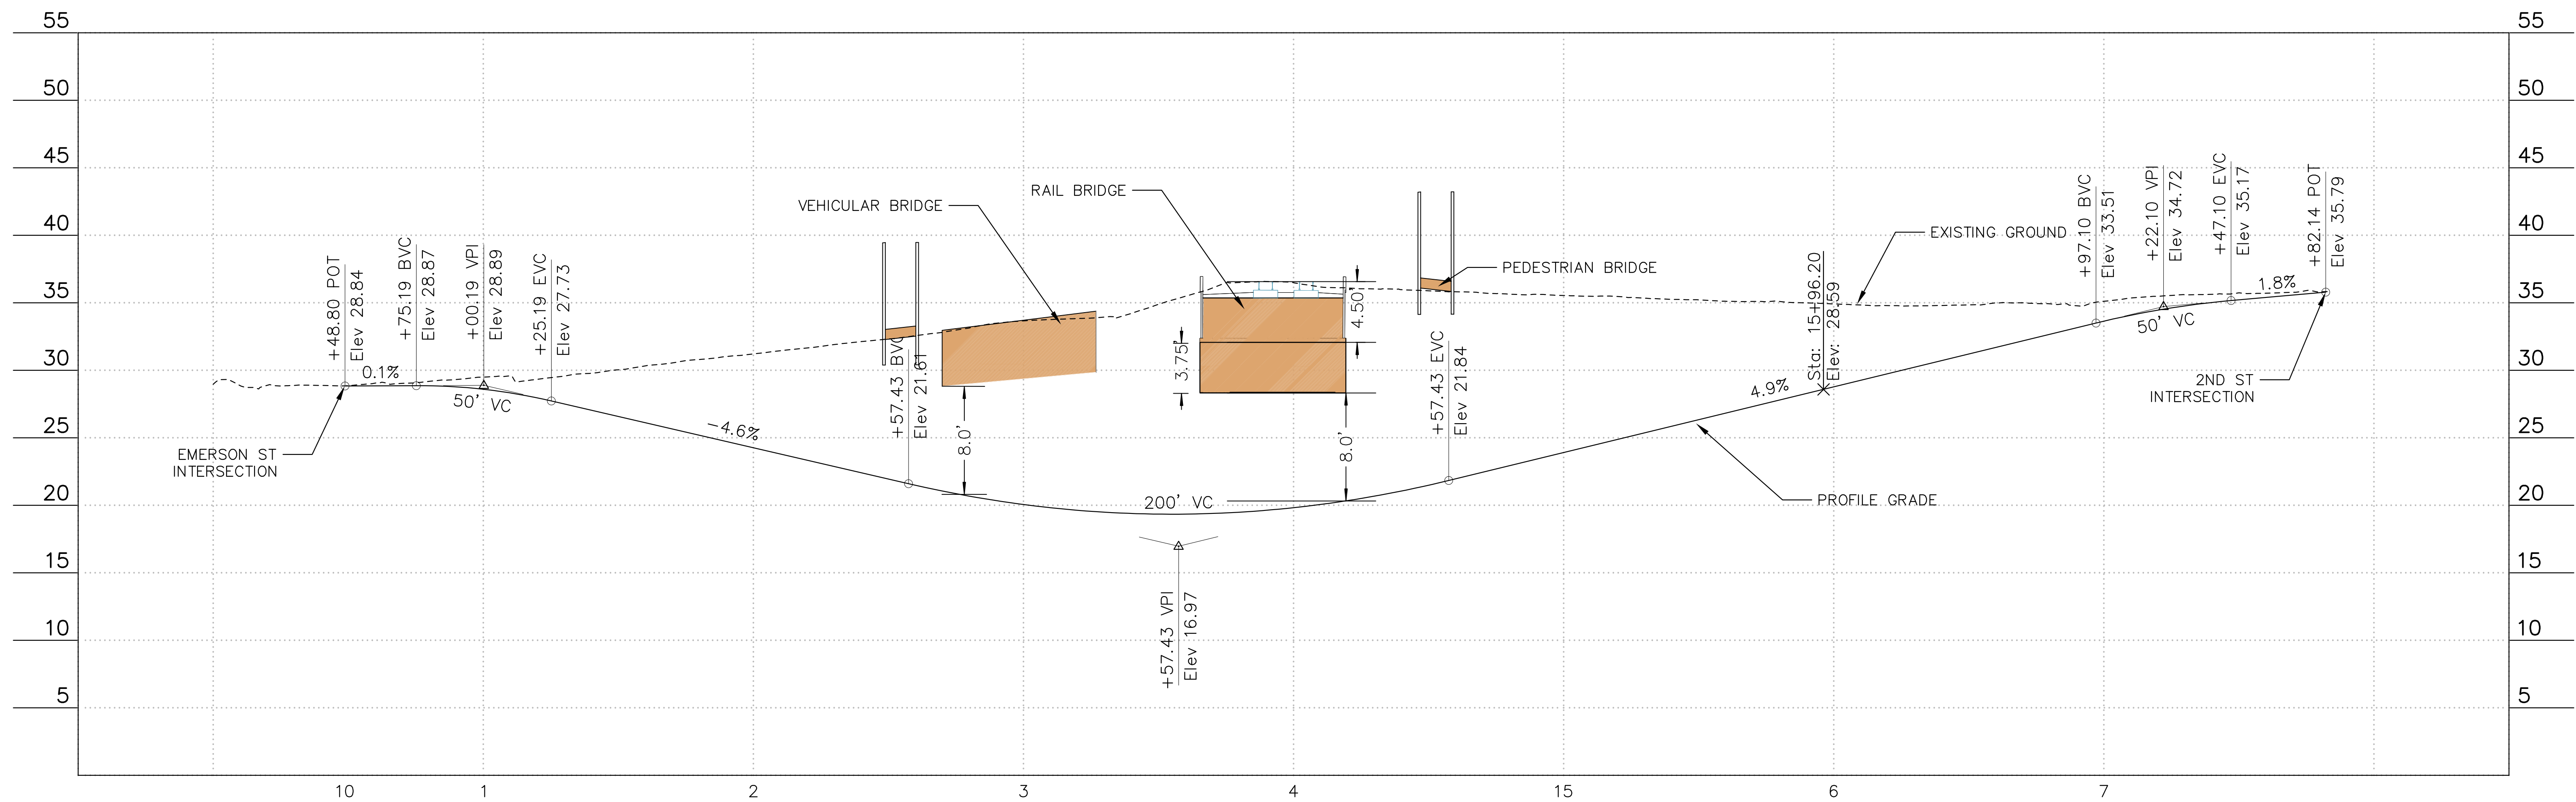

PED/BIKE PROFILE (ALONG MEADOW DRIVE) FROM EMERSON ST TO 2ND ST

SCALE 1"=30'




Alma St

Park Blvd

Meadow Dr

STOP





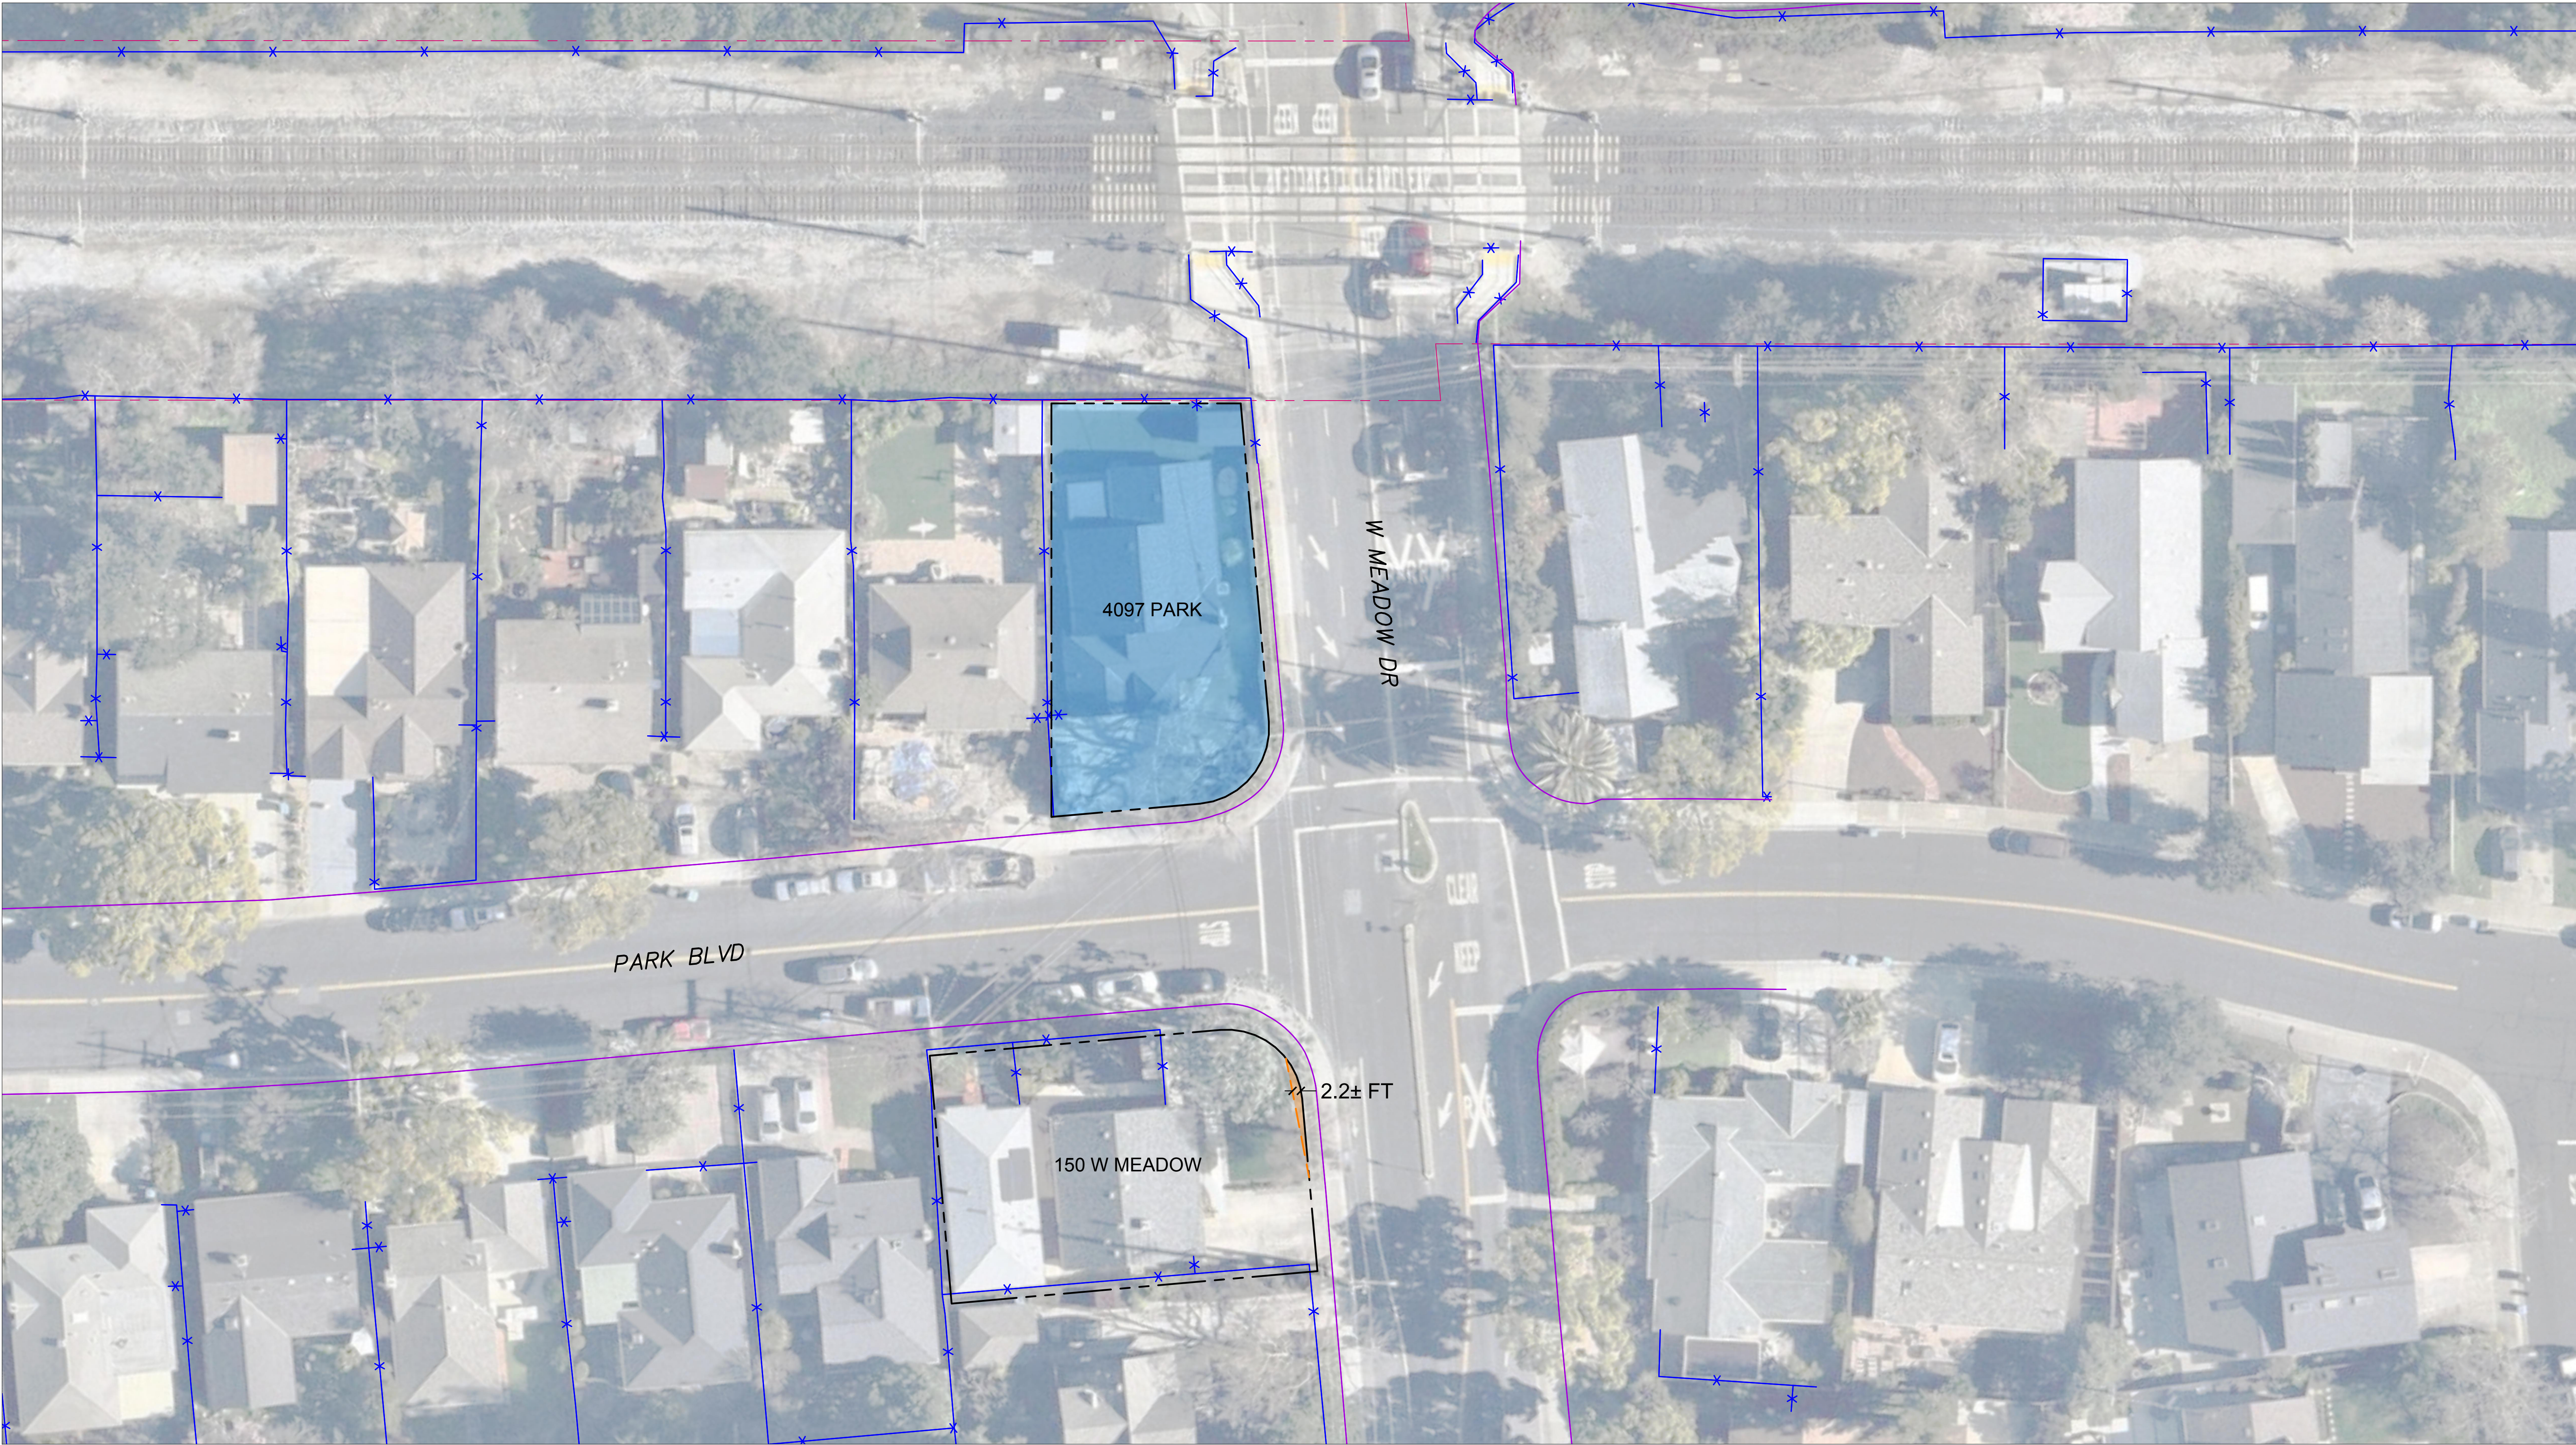

LEGEND

- | | | | |
|-----------|--|-----------|-----------------------|
| — — — — — | PARCEL OUTLINE | — x — | FENCE |
| - - - - - | PROPOSED CITY RIGHT-OF-WAY | — — — — — | SIDEWALK |
| ■ | POTENTIAL PARTIAL PROPERTY ACQUISITION | - - - - - | CALTRAIN RIGHT-OF-WAY |

MEADOW DRIVE UNDERPASS

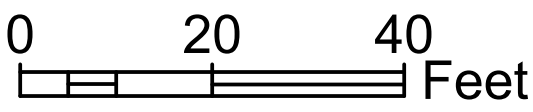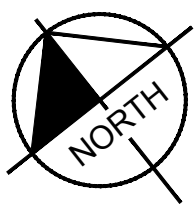


DATA SOURCES: Parcel lines are based on Santa Clara County GIS. Fence and sidewalk lines are based on aerial topographic survey conducted in June/July 2025.



LEGEND

- | | |
|--|-----------------------------|
| --- PARCEL OUTLINE | —x— FENCE |
| - - - PROPOSED CITY RIGHT-OF-WAY | — SIDEWALK |
| ■ POTENTIAL PARTIAL PROPERTY ACQUISITION | - - - CALTRAIN RIGHT-OF-WAY |

MEADOW DRIVE UNDERPASS

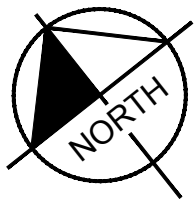

0 20 40 Feet

DATA SOURCES: Parcel lines are based on Santa Clara County GIS. Fence and sidewalk lines are based on aerial topographic survey conducted in June/July 2025.